



7.8m


BACK (NORTH)

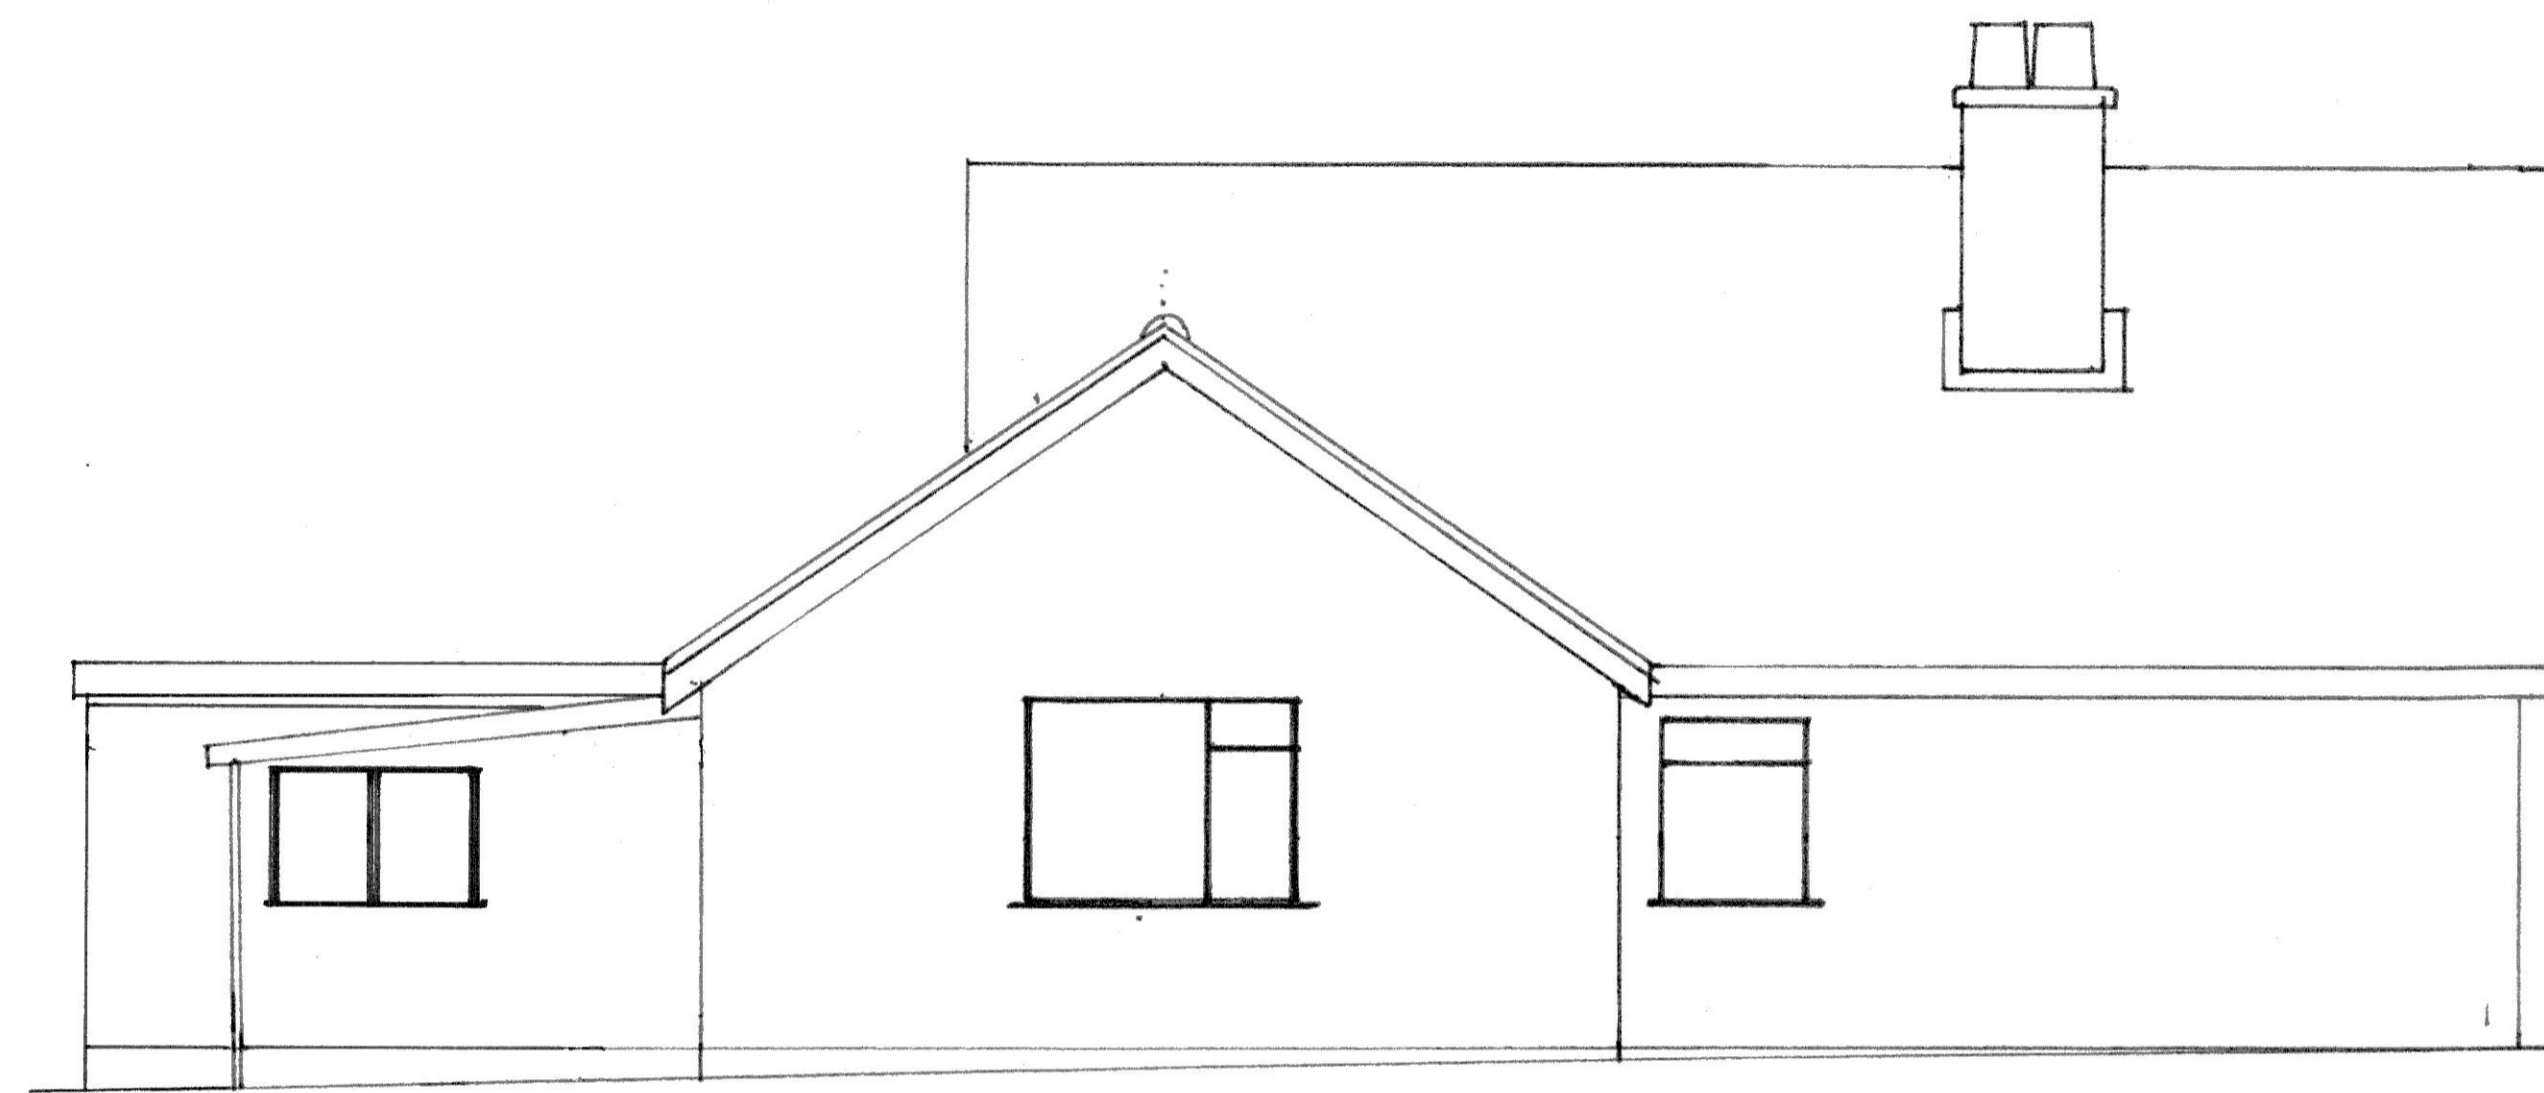

SIDE (WEST)

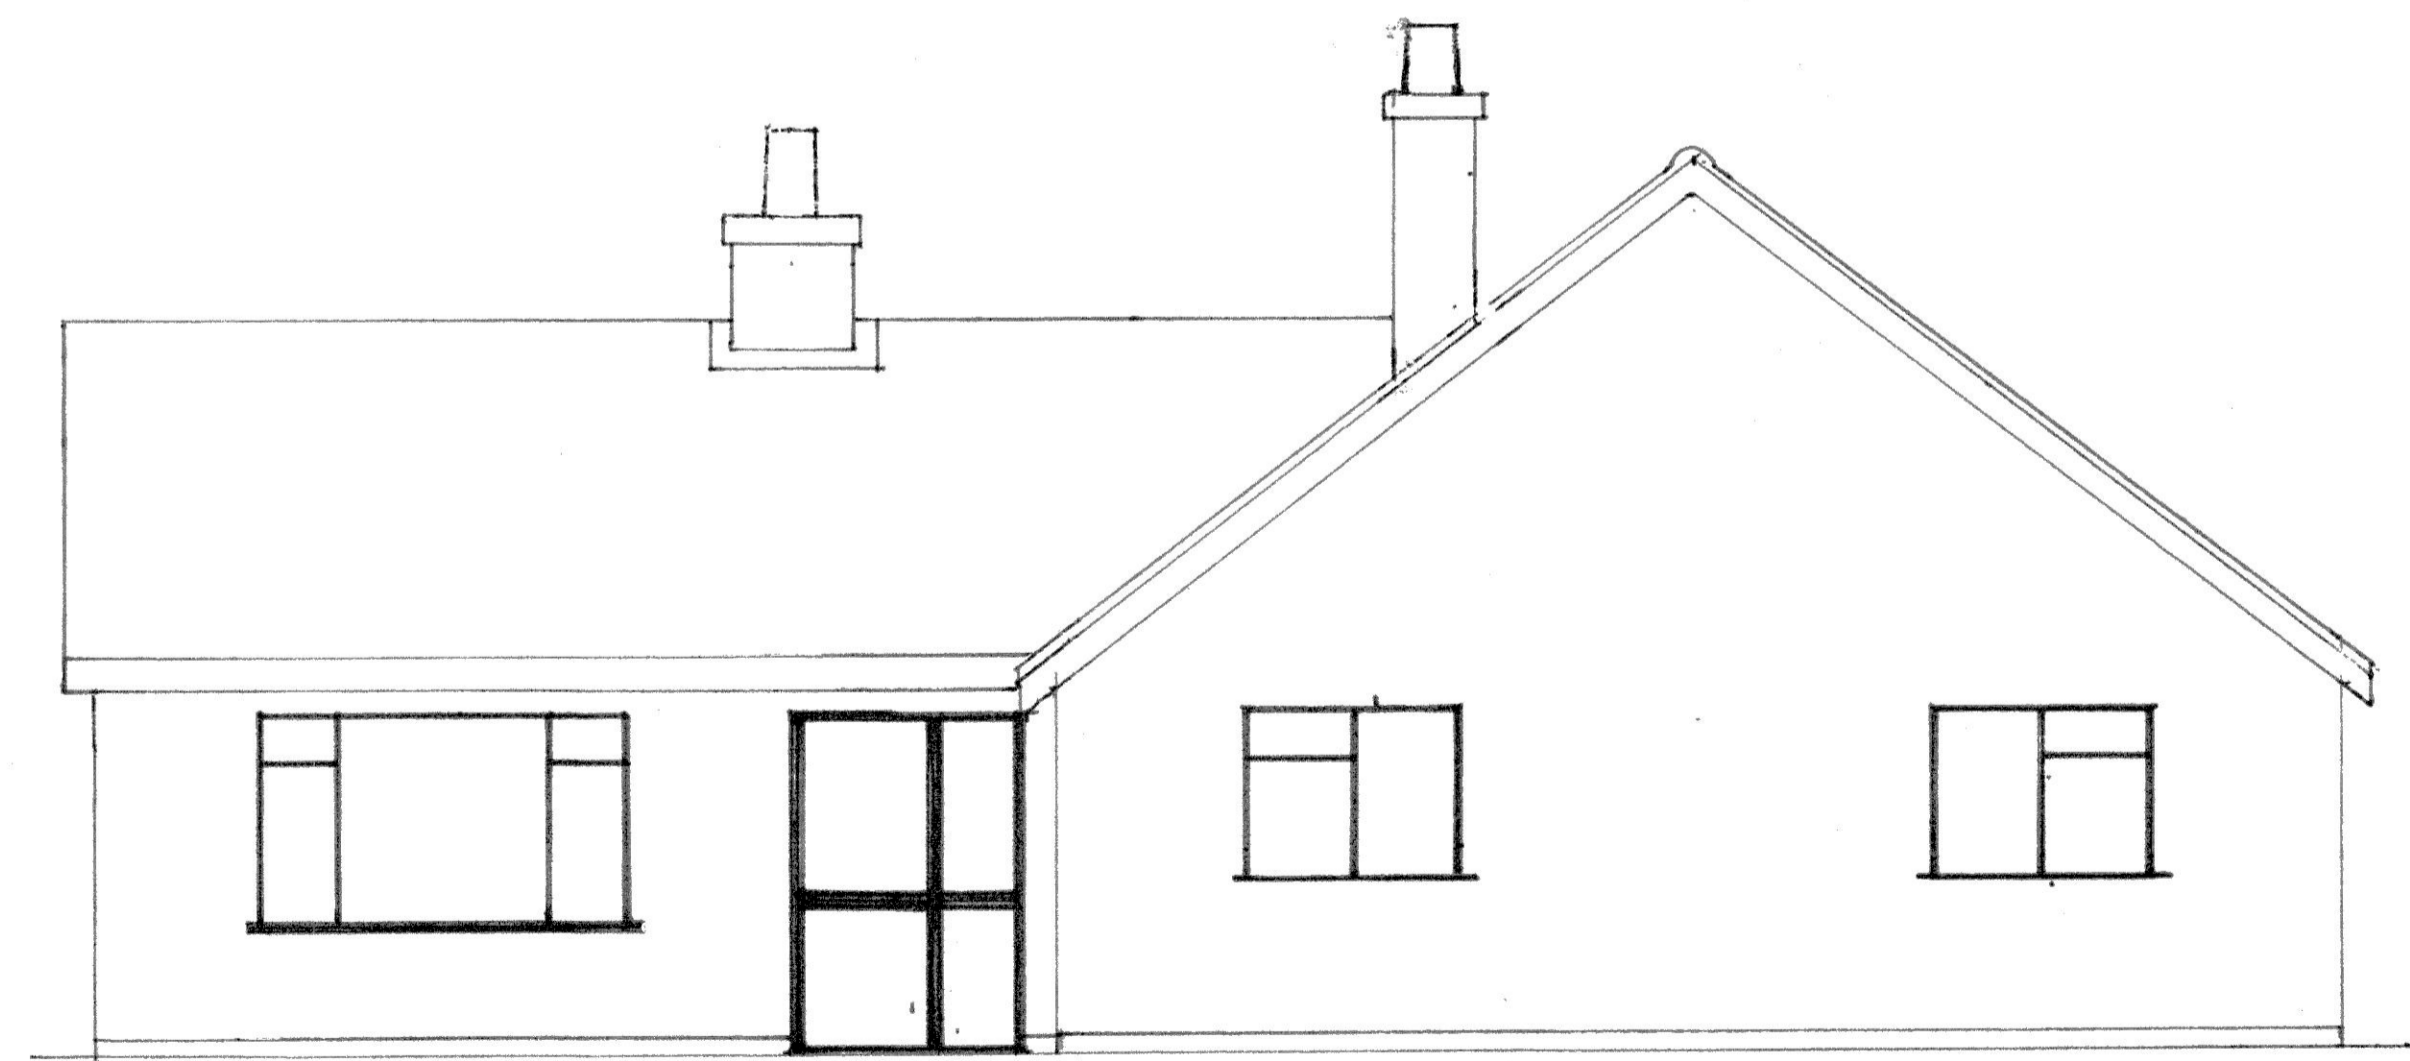

FRONT (SOUTH)

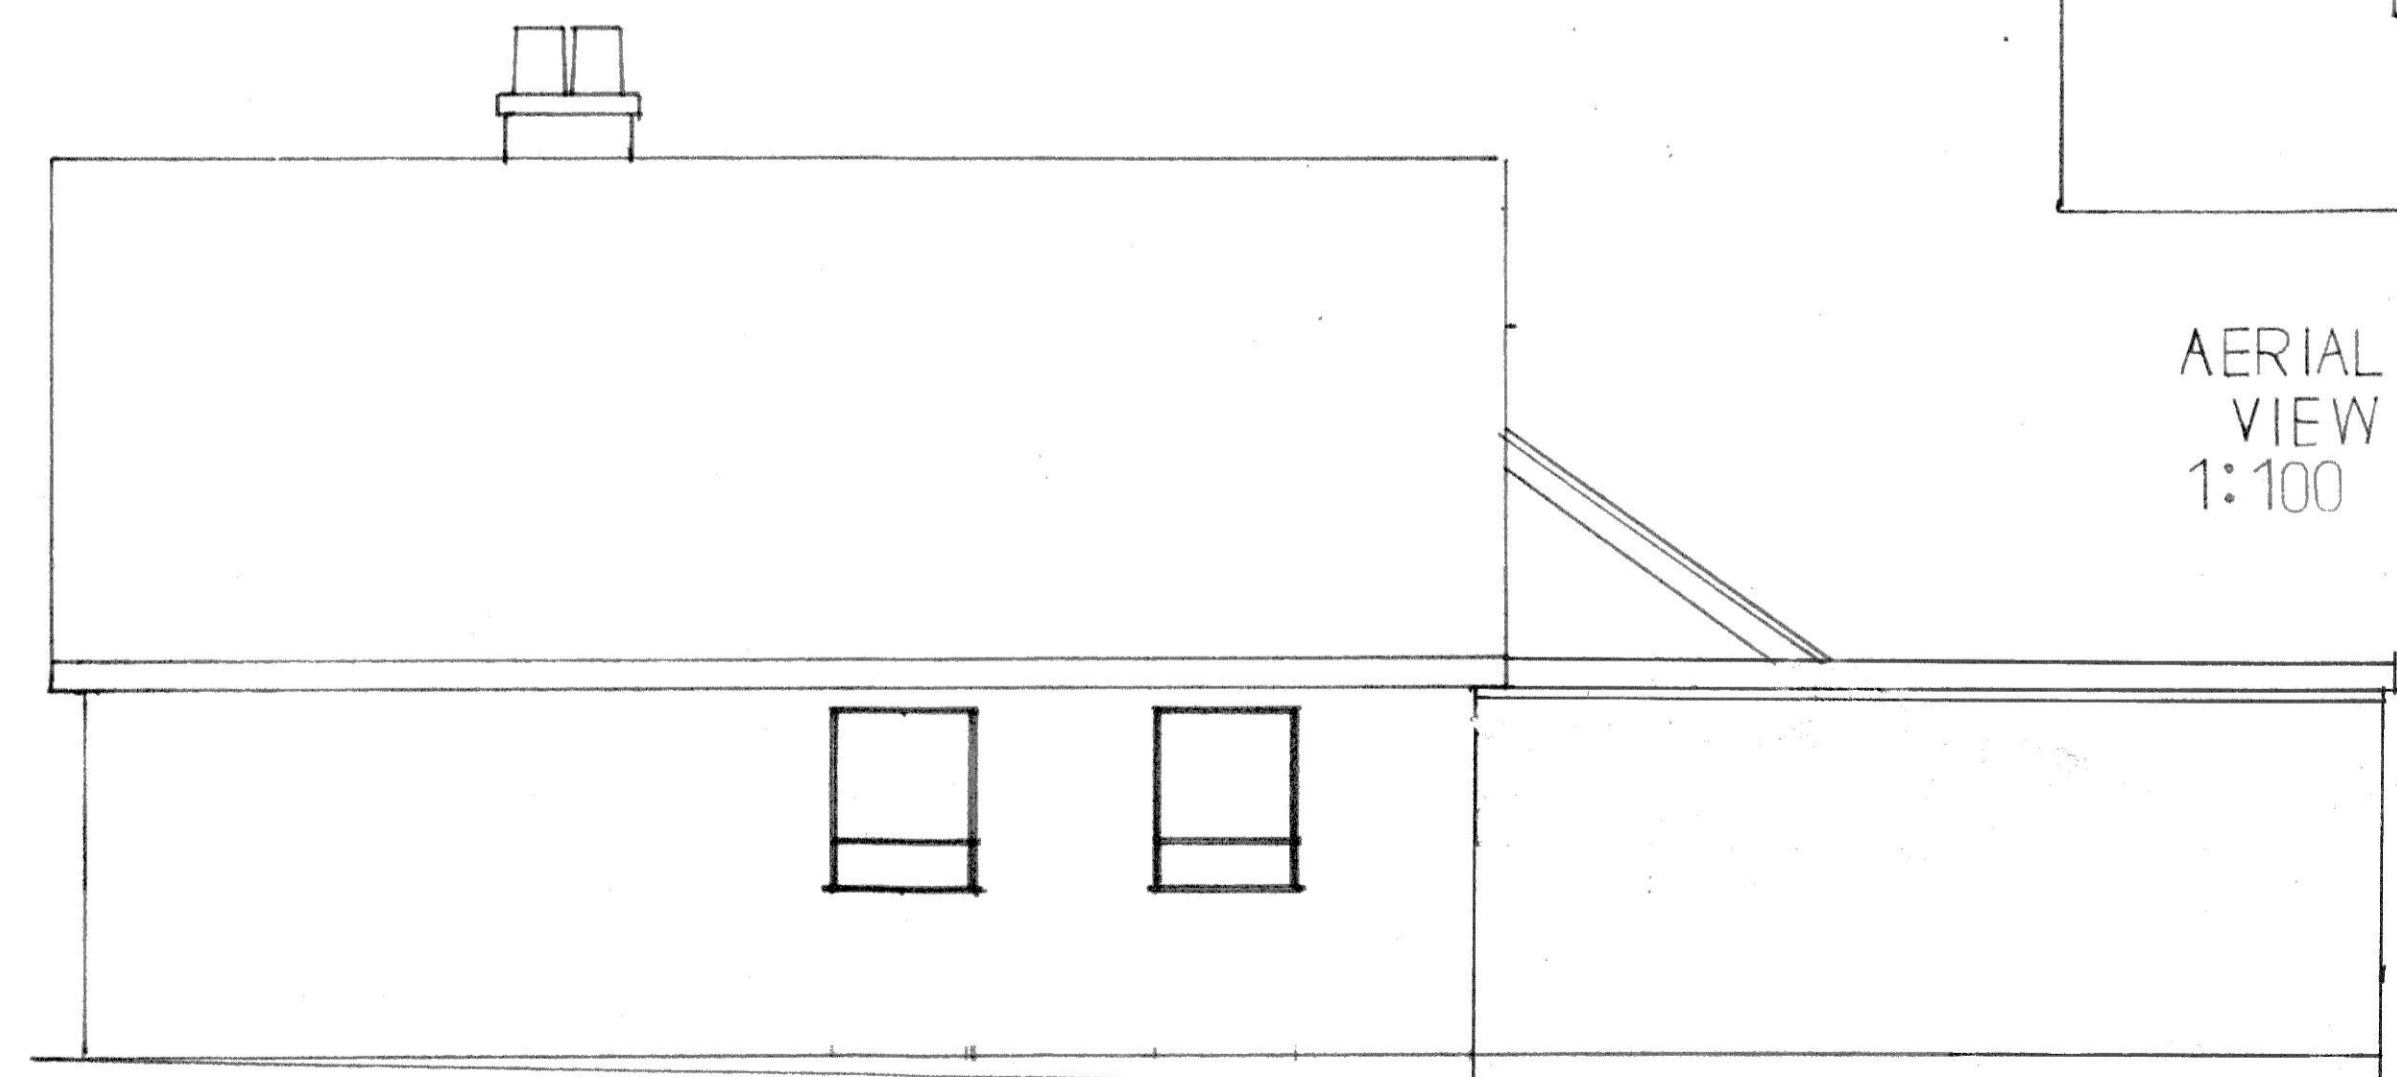

SIDE (EAST)

6.0m

3.1m

AERIAL VIEW
1:100

PROPOSED ELEVATION
FOR WILLOWDALE,
LOW ROAD, WORTHAM
SCALE 1 to 50