



BACK (NORTH)

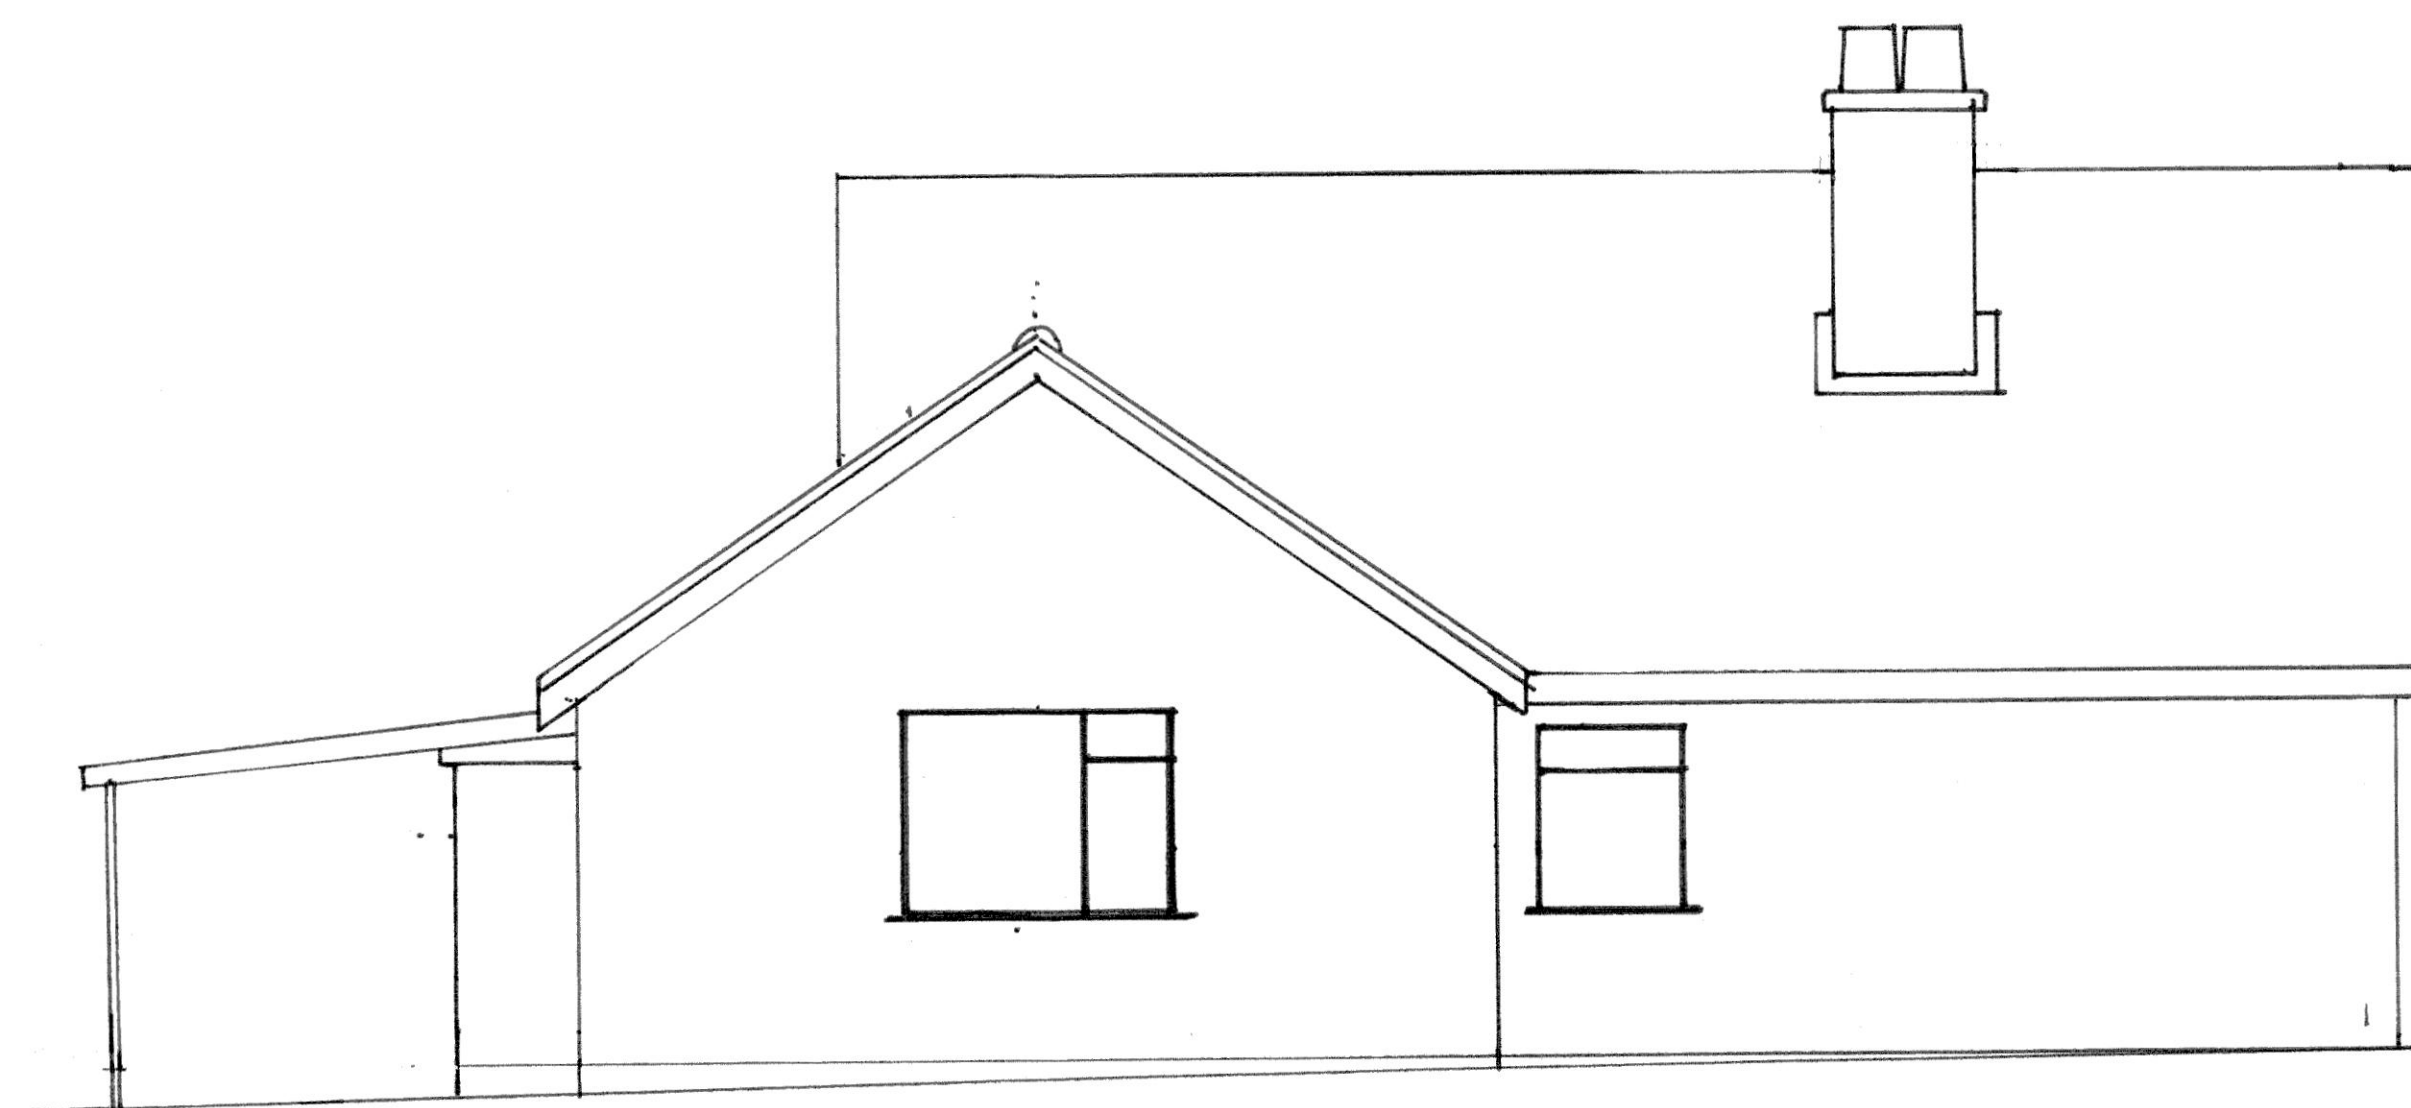


SIDE (WEST)

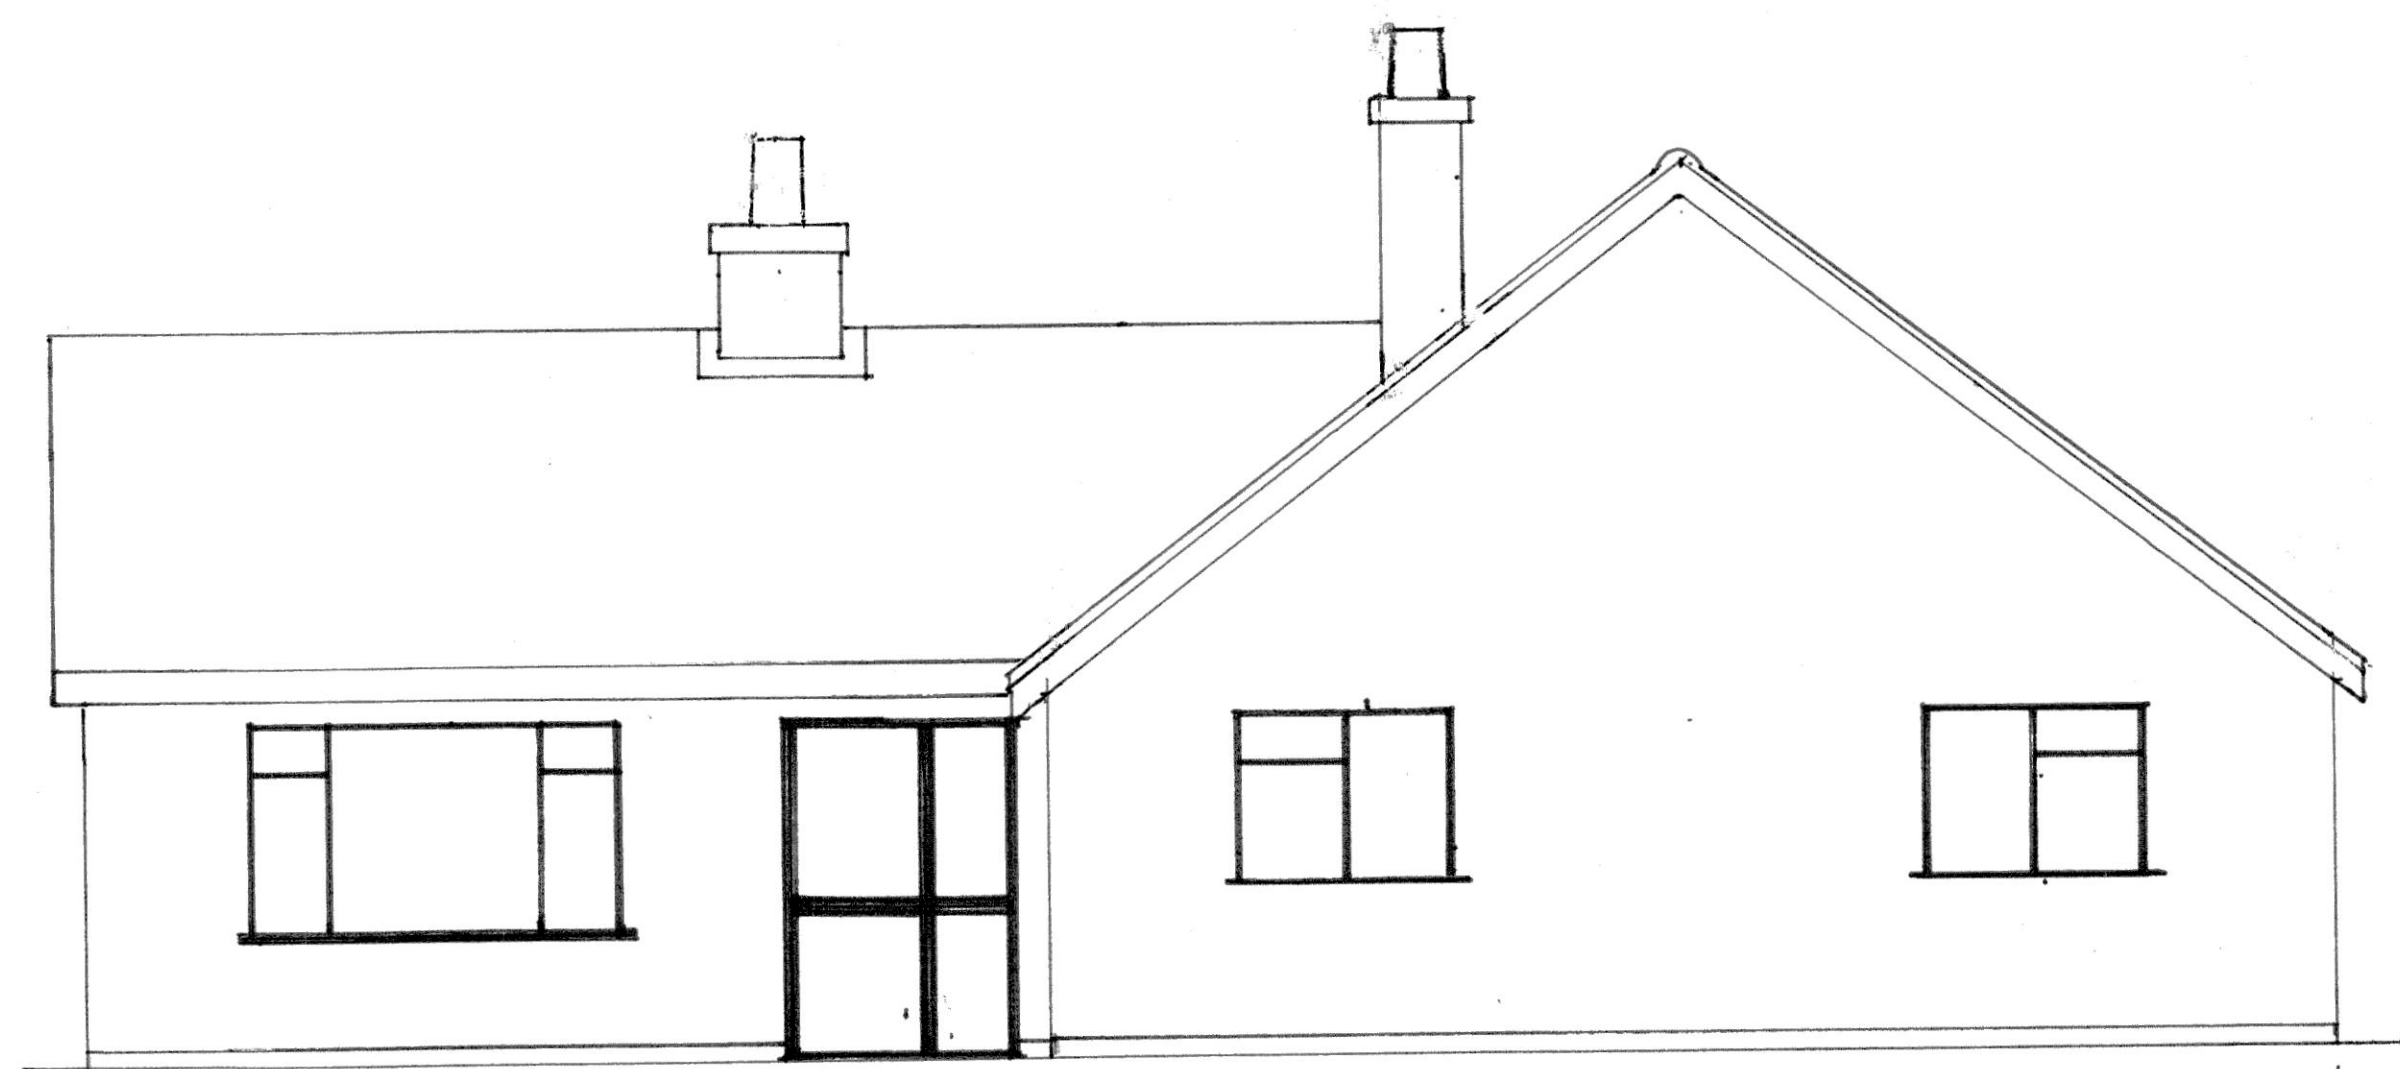

FRONT (SOUTH)



8.2m

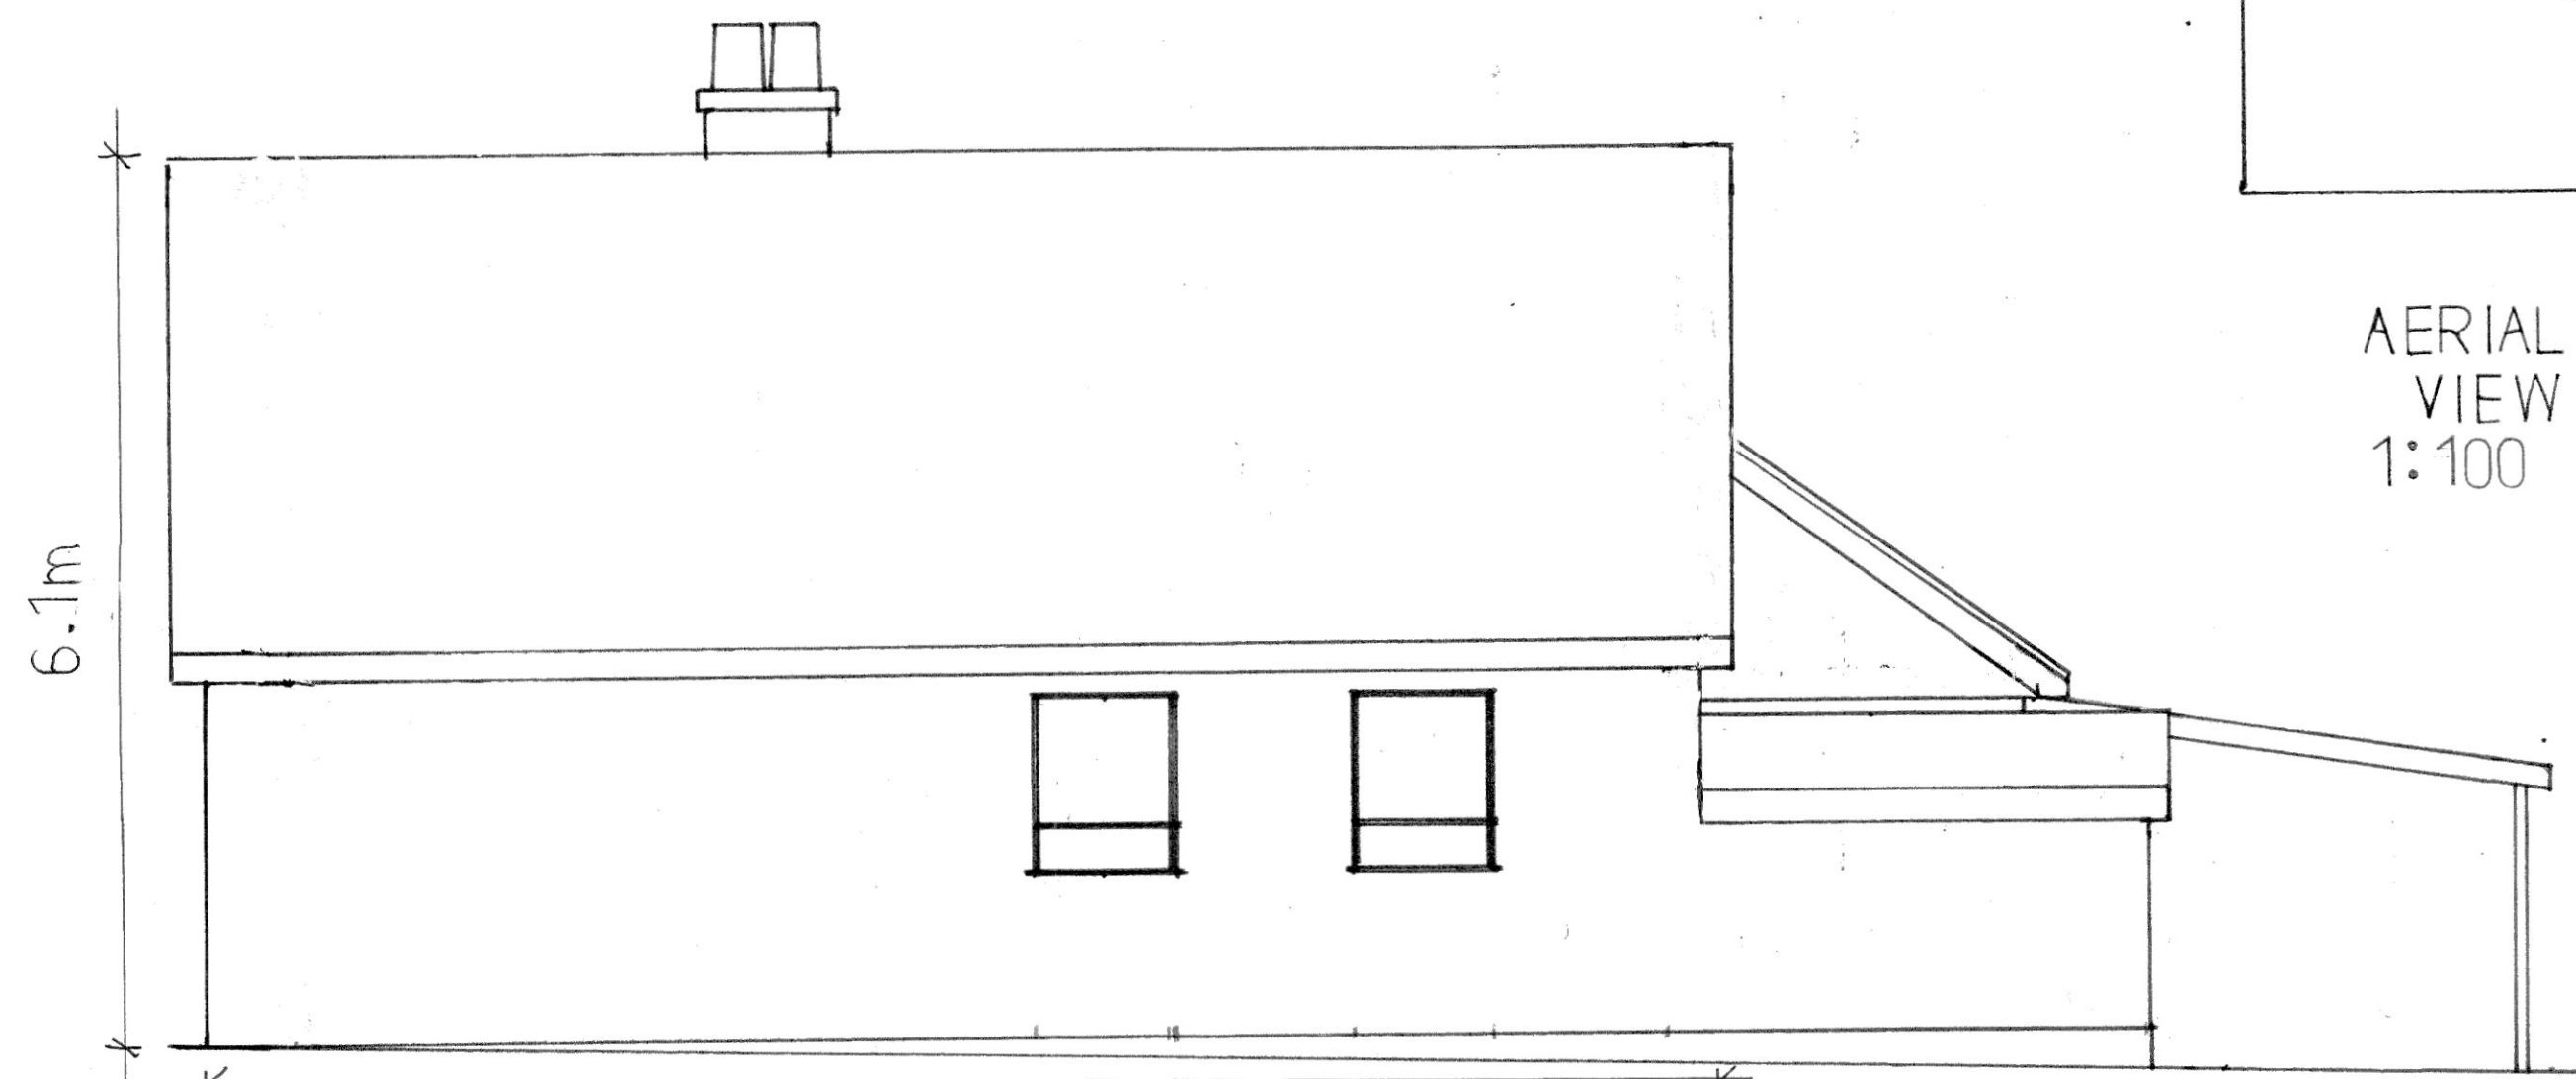

SIDE (EAST)

9.2m

6.1m

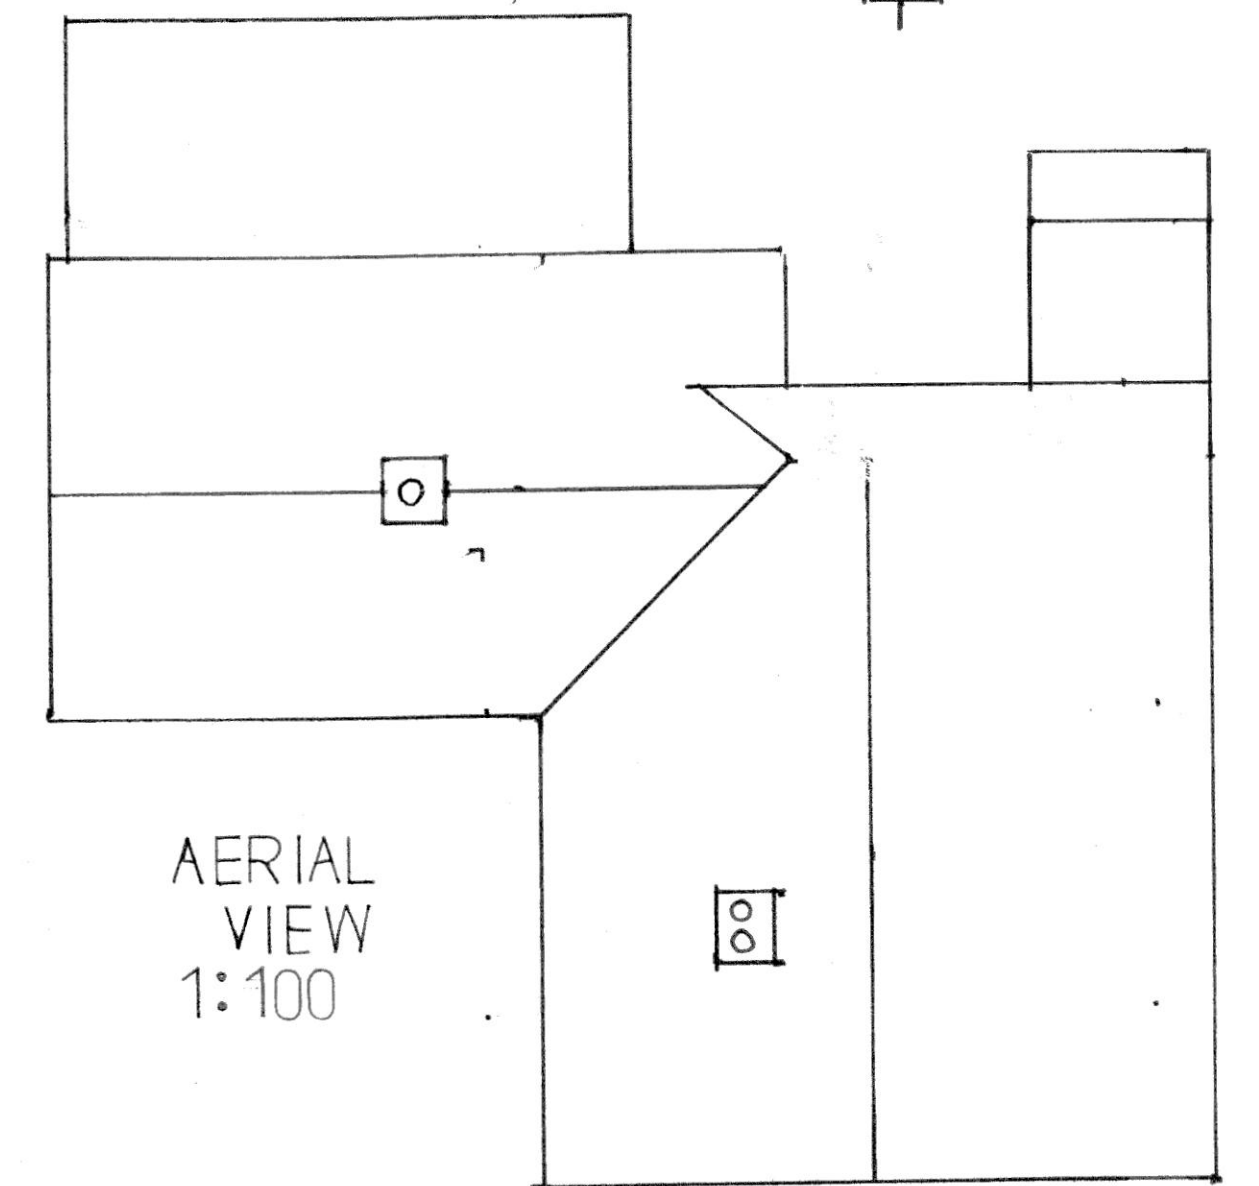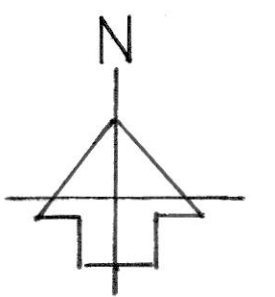

AERIAL VIEW
1:100

EXISTING ELEVATIONS
FOR WILLOWDALE,
LOW ROAD, WORTHAM
SCALE 1 to 50