
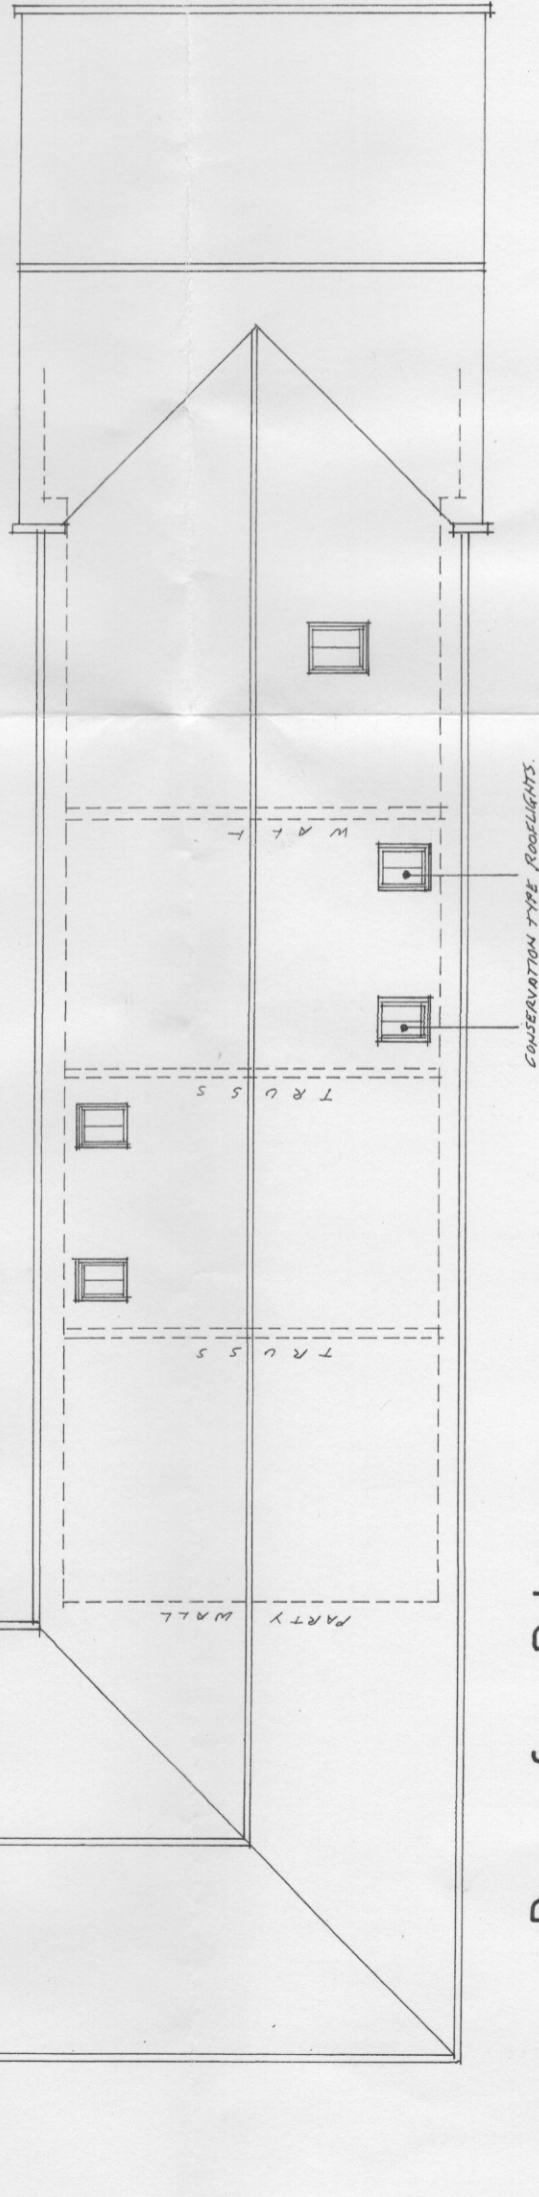


Elevation to High Street. East.

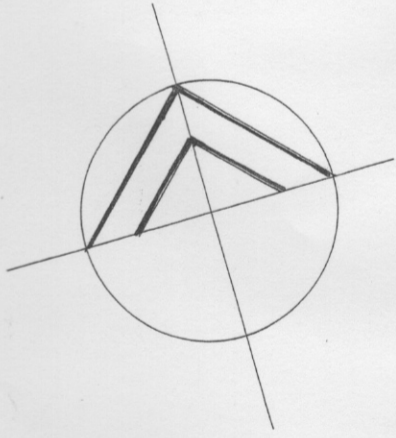

Roof Plan.

Mark Dukes Building Design
 Sandborough Farmhouse, Yoxall Road, Hamstall Ridware, Nr. Rugeley, Staffs. WS15 3SA
 Mobile: 07850 027016

6 Little Hay Manor.
 High Street, Colton.

PROPOSED: Roof Plan & Elevation.
 1:100 / A3 22.21 02.