
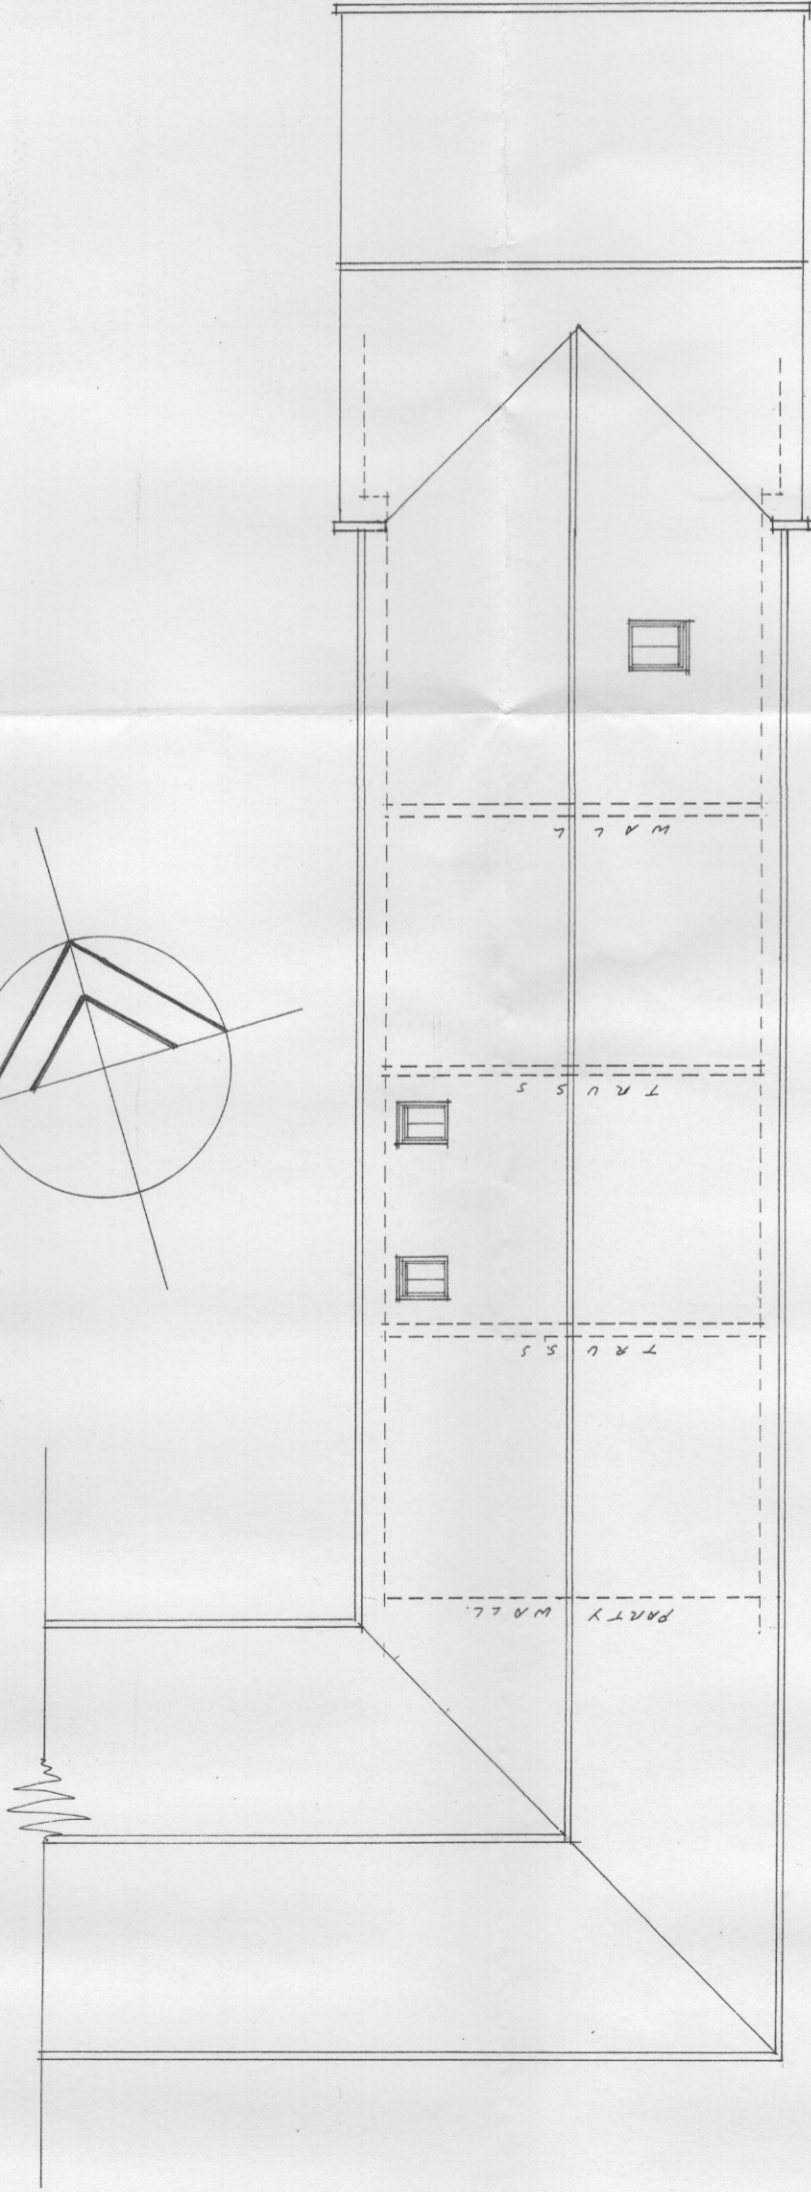


Elevation to High Street. East.

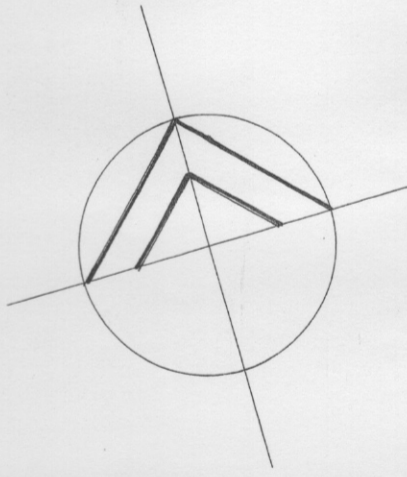

Roof Plan.

**Mark Dukes Building Design**  
 Sandborough Farmhouse, Yoxall Road, Hamstall Ridware, Nr. Rugeley, Staffs. WS15 3SA  
 Mobile : 07850 027016

6 Little Hay Manor.  
 High Street. Colton.

EXISTING: Roof Plan & Elevation.  
 1:100 / A3      22.21      01.