


12 Athole Gardens – Existing Incoming Electrical Supply - Ground Floor

Existing Distribution Board and new "Landlord Supply"

Connection to circa 35mm conduit leading up via stair penetration to lower half landing


Cable circa 20mm dia from junction box, then surface mounted to ceiling and wall to 1<sup>st</sup> Floor Flat

Existing cable supplying Basement via hidden stairs which may not need to be altered

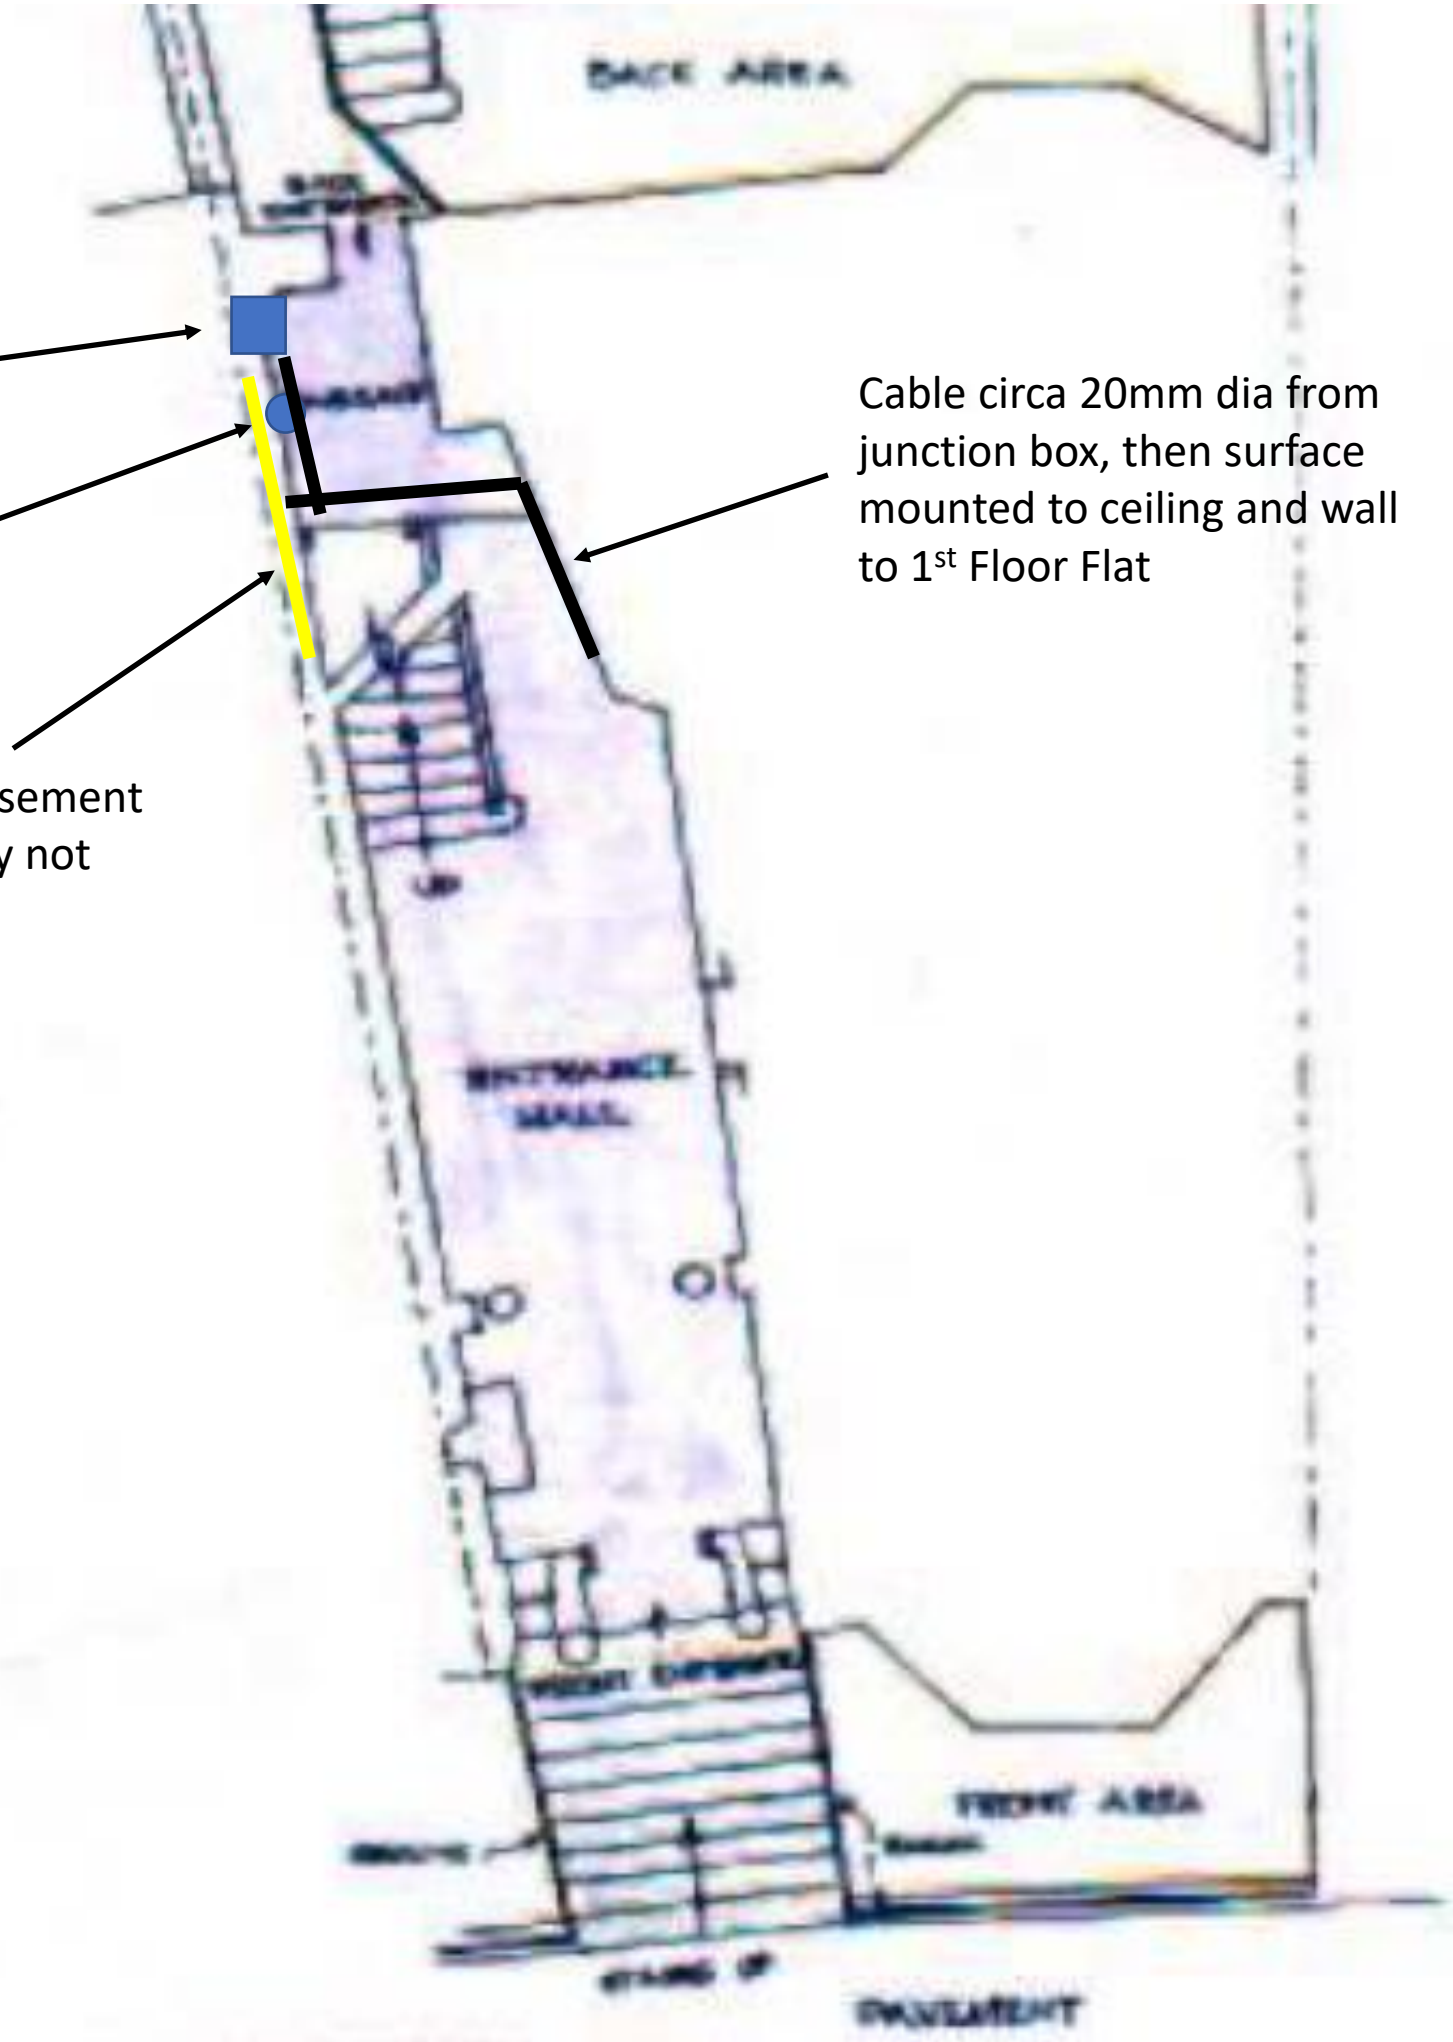

**NOT TO SCALE**

12 Athole Gardens – Existing Incoming Electrical Supply - 1st Floor

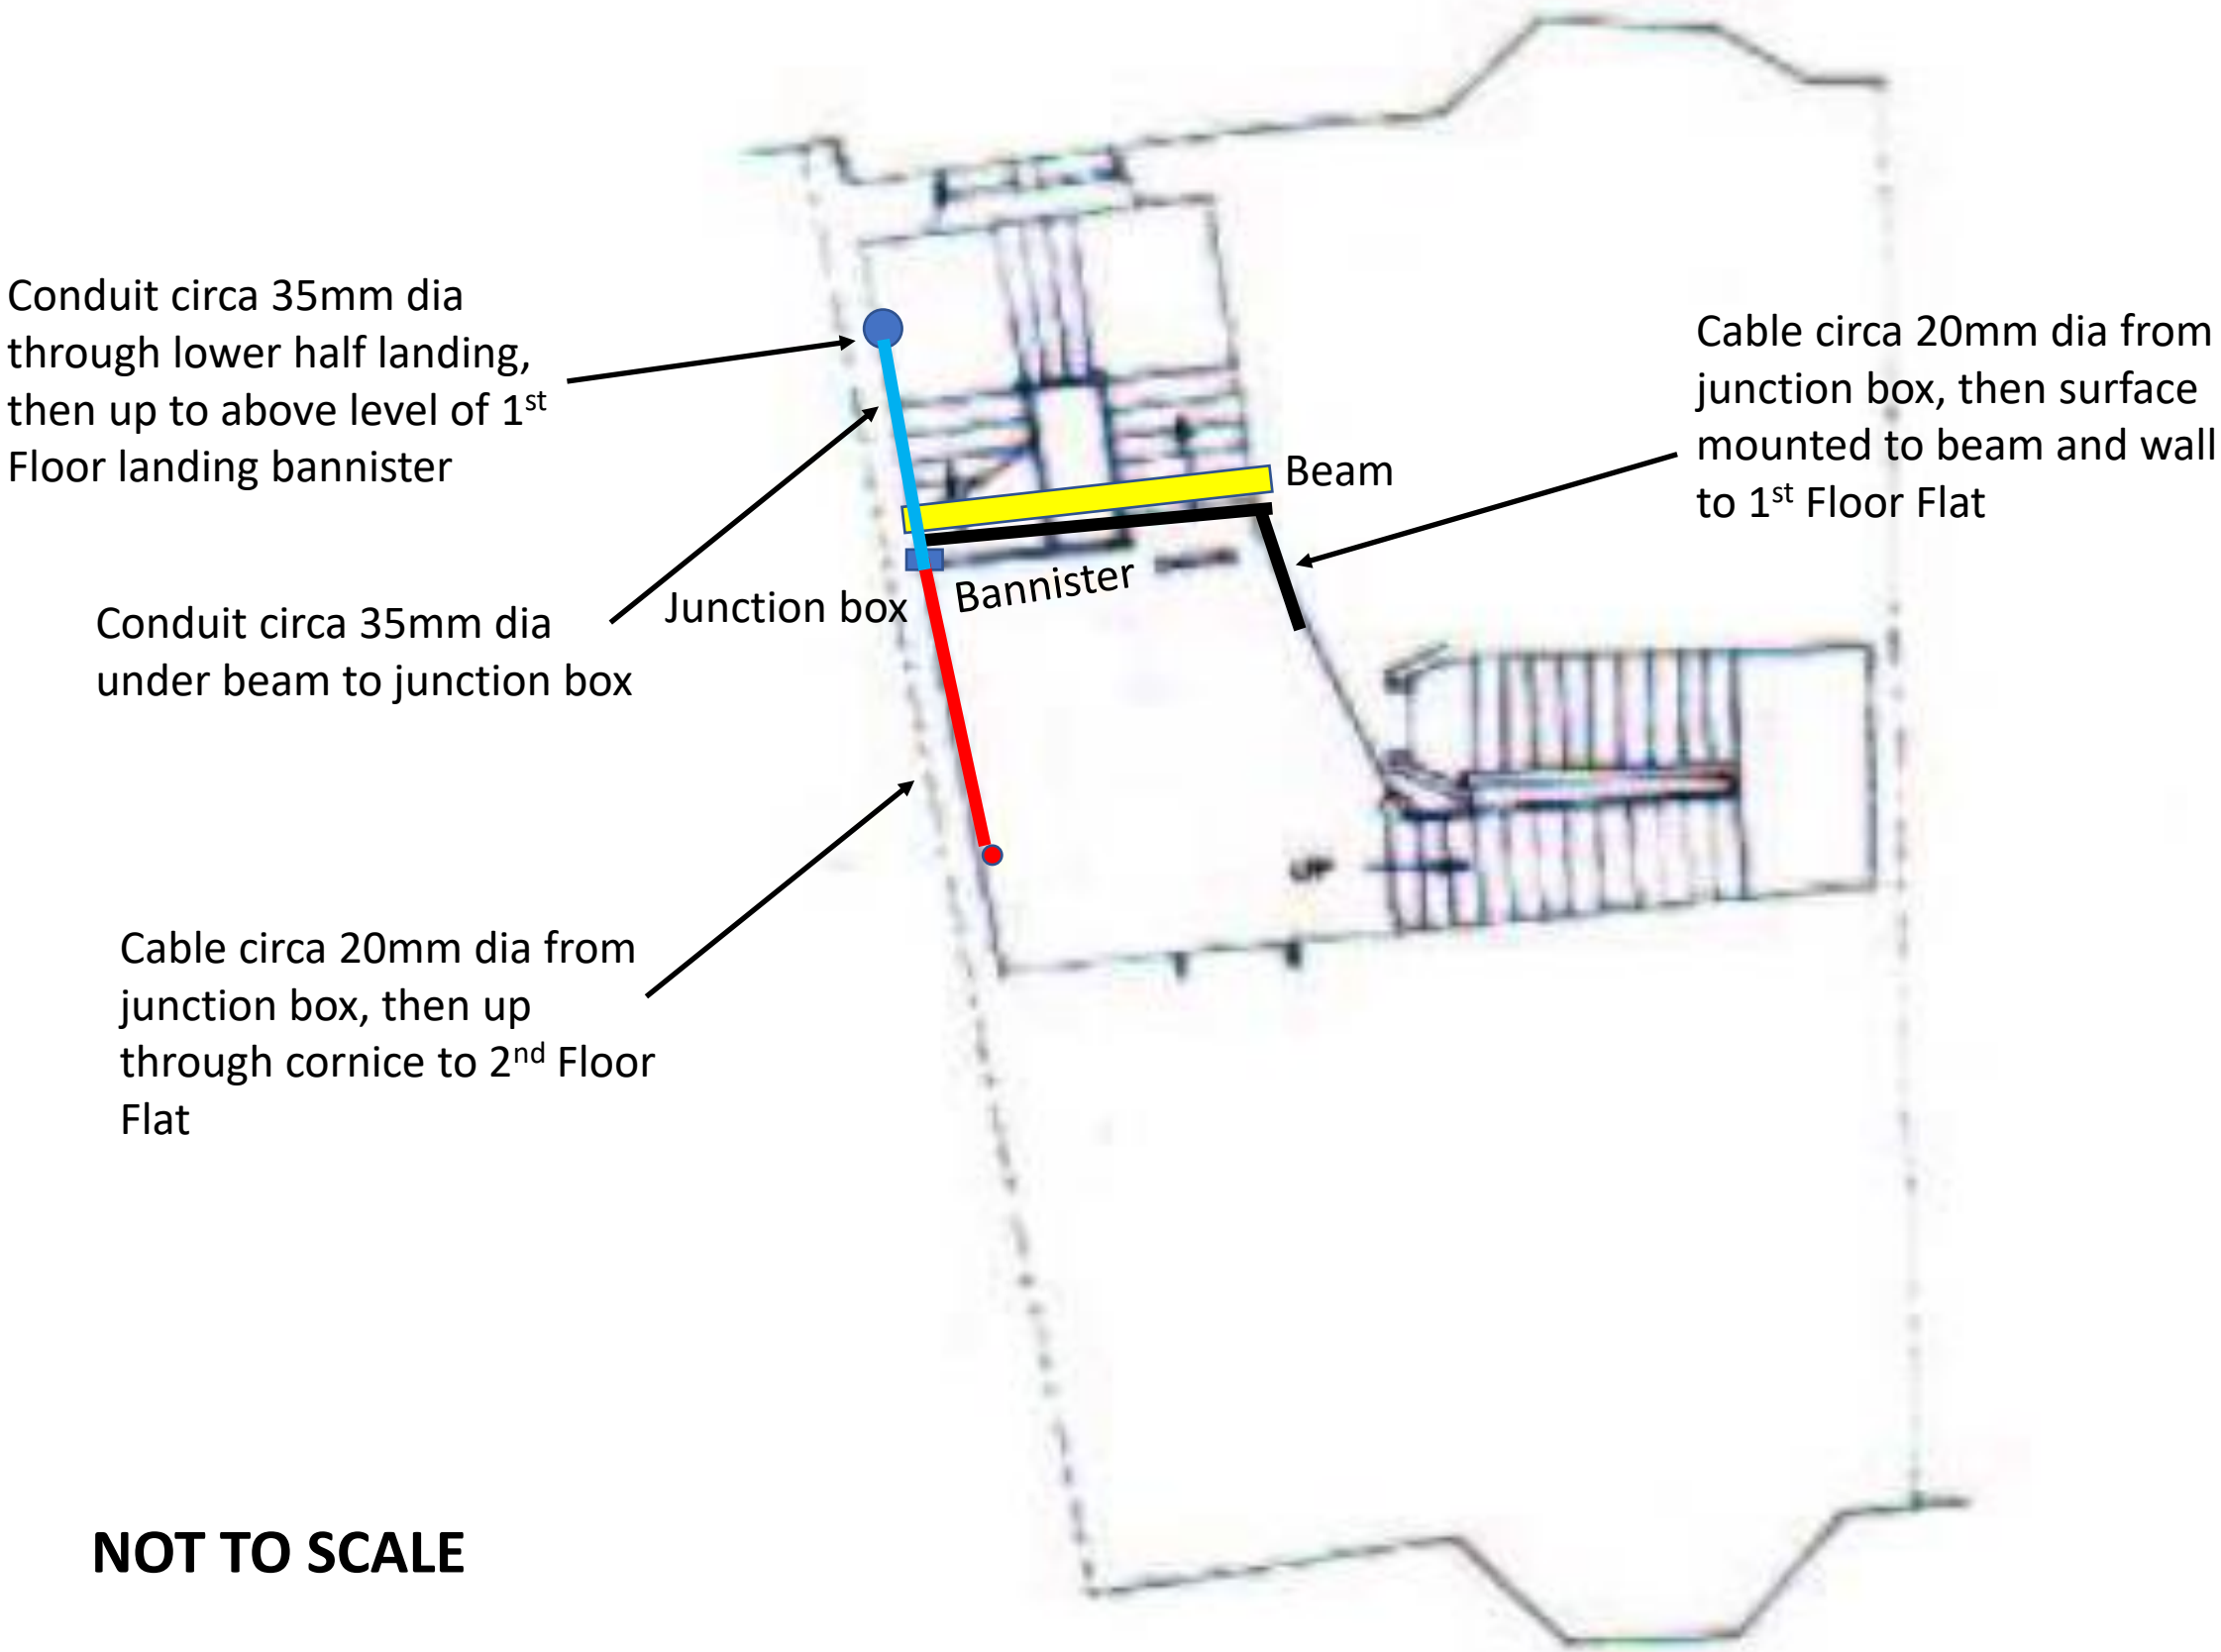

**NOT TO SCALE**