


**PLANNING BUILDING  
REGULATION ISSUE**


©COPYRIGHT :  
ALL RIGHTS RESERVED THIS DRAWING MUST NOT BE  
REPRODUCED IN ANY WAY WITHOUT WRITTEN  
PERMISSION  
DO NOT SCALE :  
THE CONTRACTOR IS RESPONSIBLE FOR CHECKING  
DIMENSIONS ON SITE, DO NOT SCALE FROM THIS  
DRAWING.  
IF IN DOUBT PLEASE CONTACT THE OFFICES OF  
D.M.FLEMING - BUILDING DESIGN CONSULTANT.

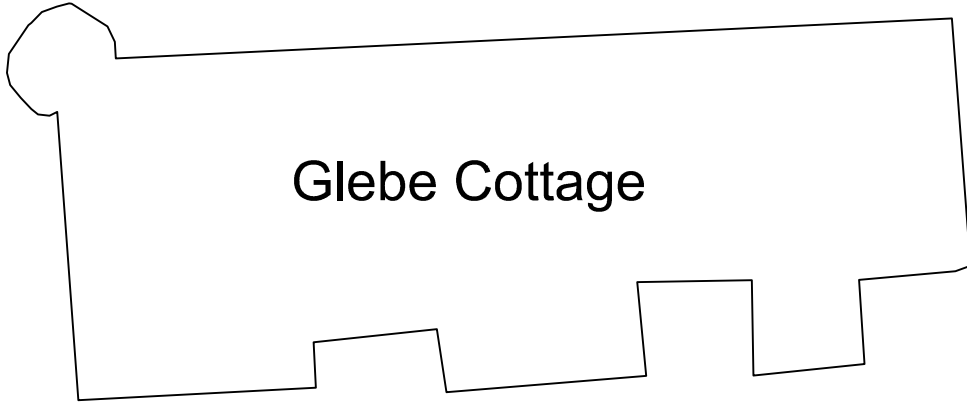

**Glebe Cottage**

**"LILAC COTTAGE"  
LONGHIRST  
MORPETH  
NORTHUMBERLAND  
NE61 3LU**


Drawn  
D.M.Fleming  
Date  
05.10.2021  
Scale  
1:200 at A3

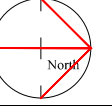

**D.M.FLEMING**  
BUILDING DESIGN CONSULTANT  
M.C.I.A.T. (Member of the Chartered Institute of Architectural Technologists).  
F.C.I.O.B. (Fellow of The Chartered Institute of Building).  
Affiliate Member of The R.I.B.A. (Royal Institute of British Architects).  
*The Studio @* The Coachhouse • Longhirst • Morpeth • Northumberland • NE61 3LU  
Tel : 01670790744 • Mobile : 07785591282  
Email : dmflaming@bt.com  
Web Address : www.dmflaming.co.uk

Site Plan Proposed

2312	L(9-)01	A
------	---------	---

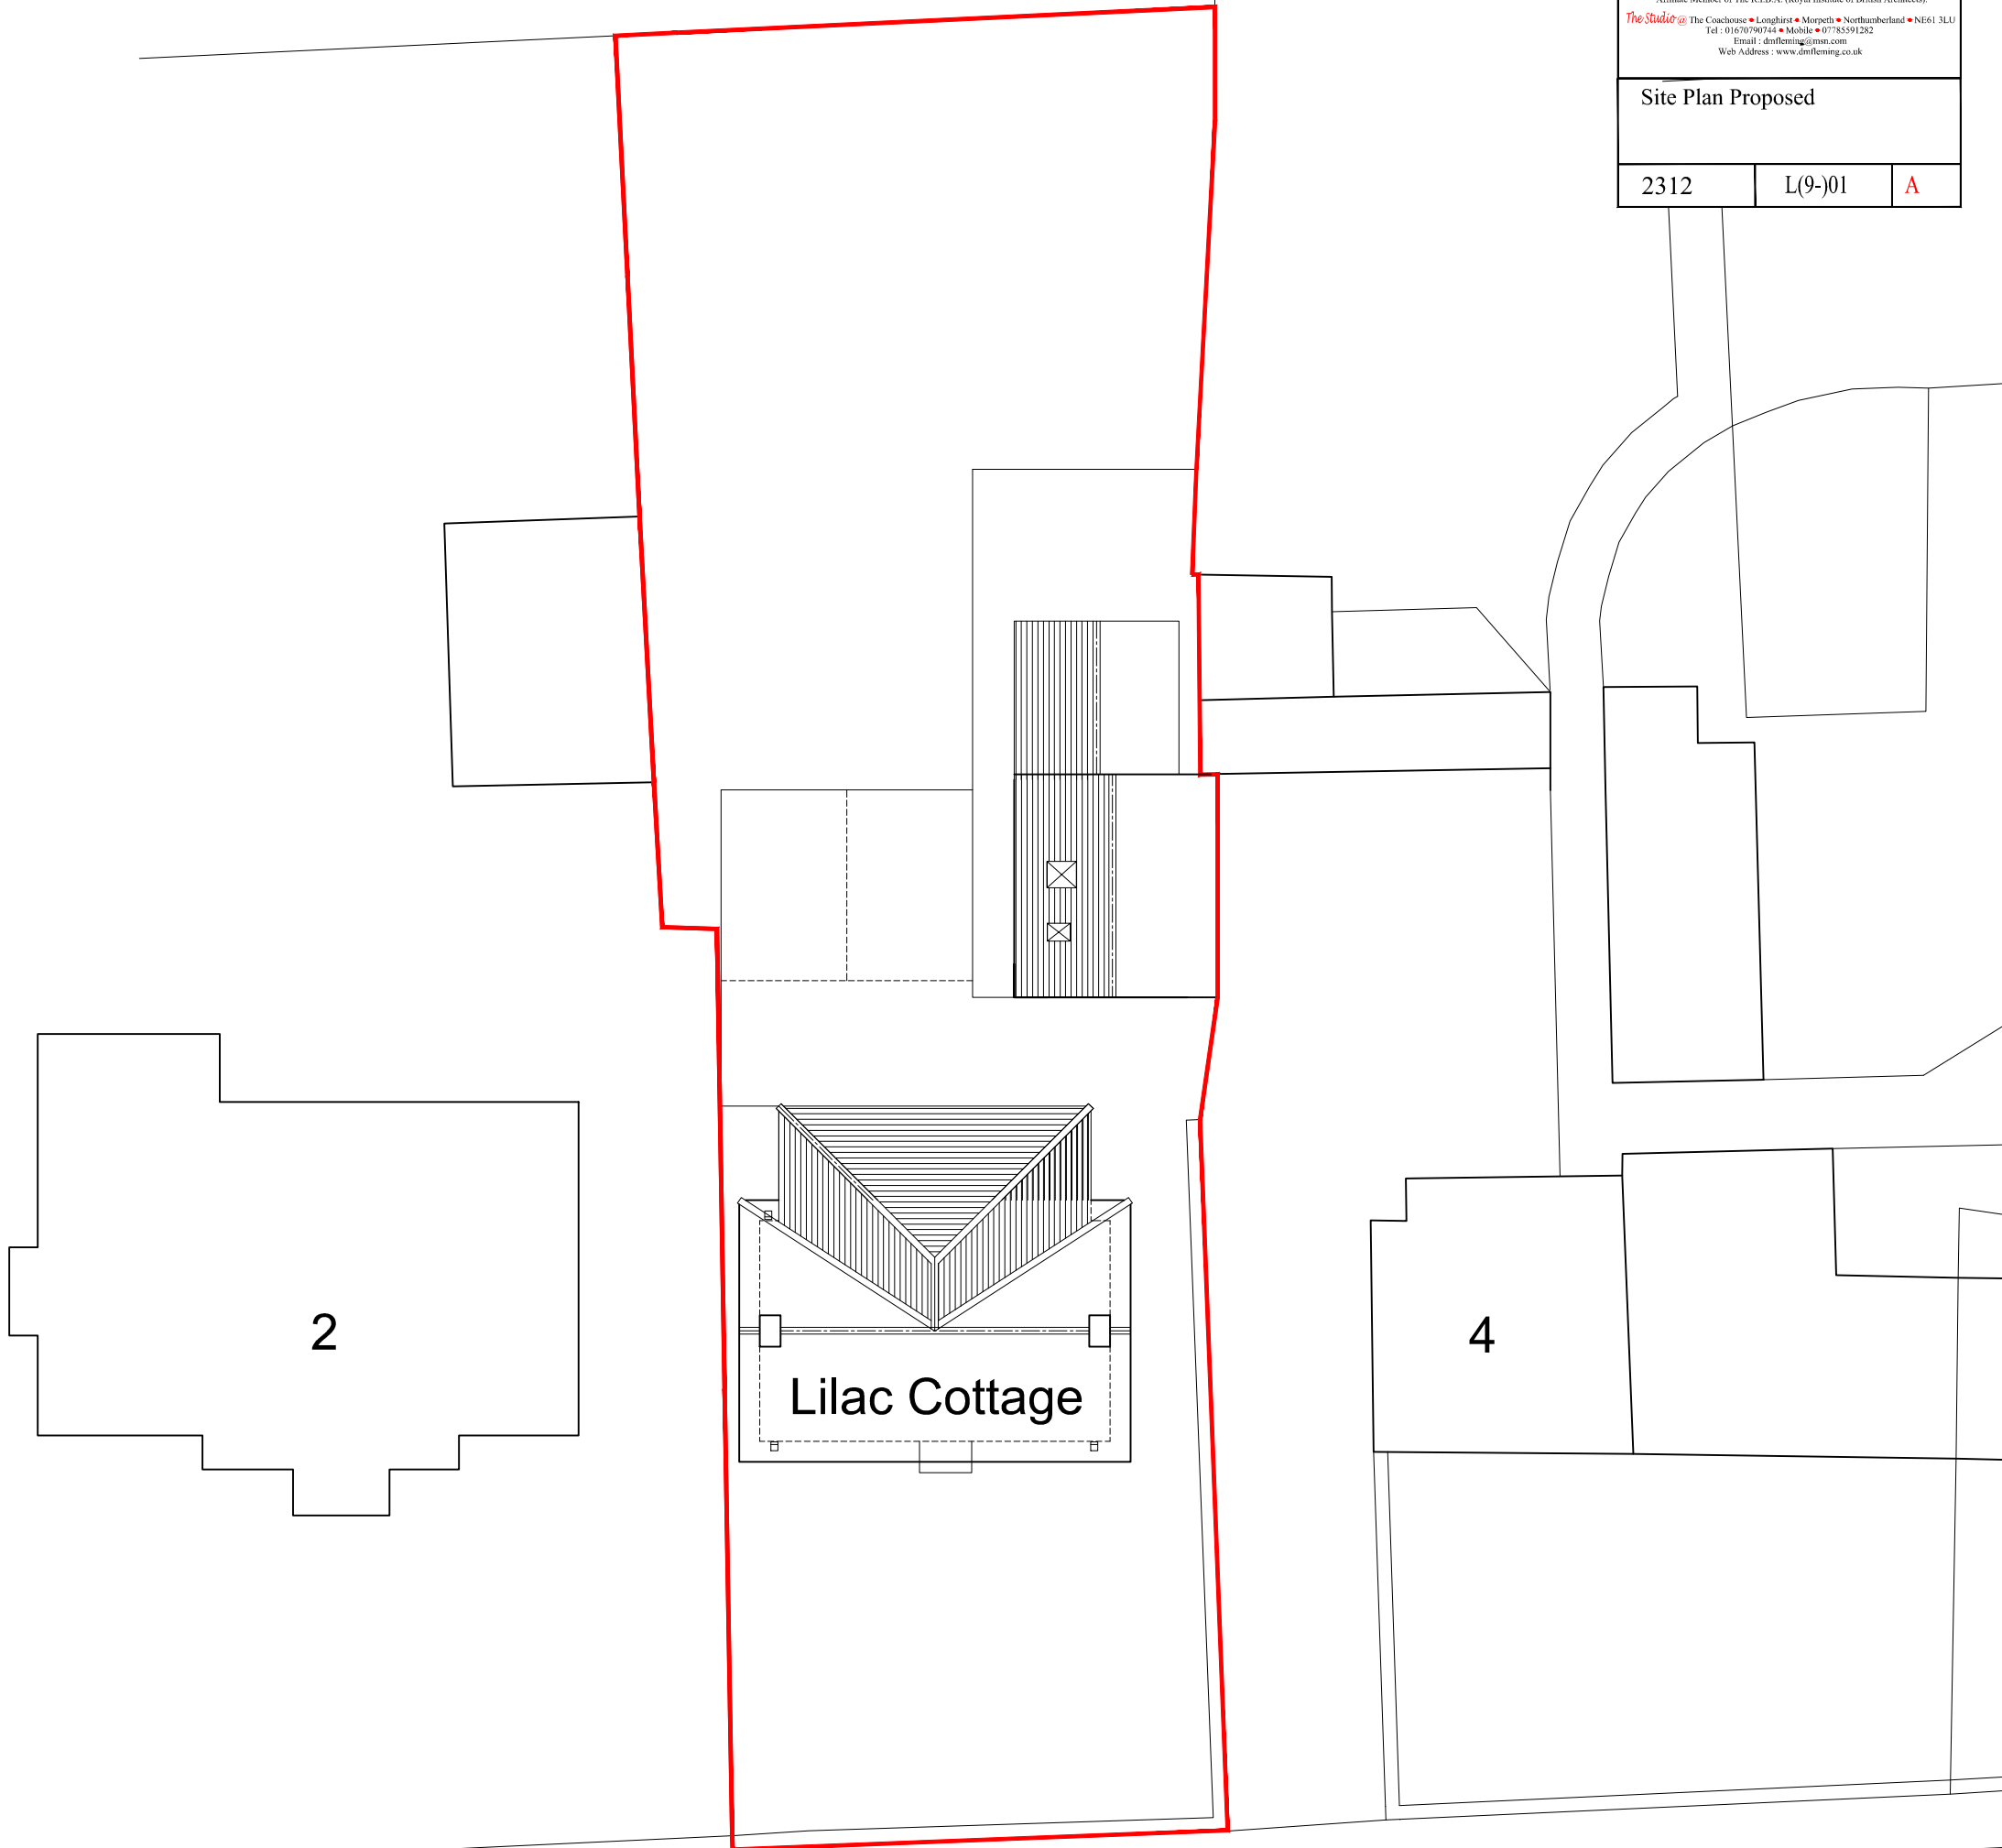

2

**Lilac Cottage**

4