



ALL DIMENSIONS SHOULD BE CHECKED ON SITE AND NOT SCALED FROM THIS DRAWING AS LINES MAY HAVE STRETCHED DURING COPYING.
 DRAWINGS SHOULD ALWAYS BE PRINTED IN COLOUR TO ENSURE CLARITY.
 IF IN DOUBT, ASK!

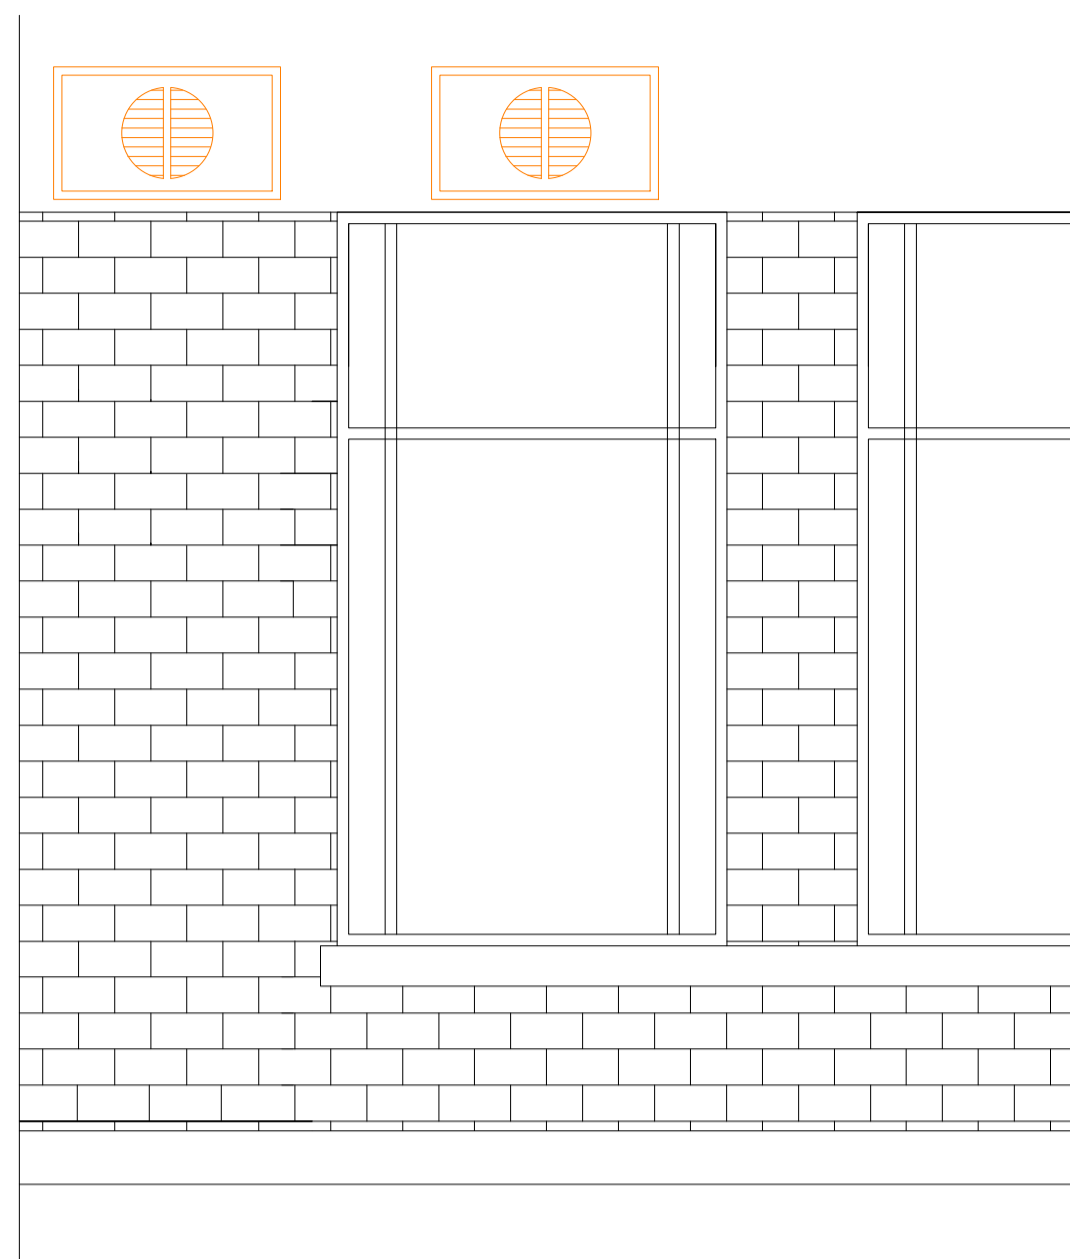


External View
 @ Point B
 1:20

New Fresh Air Units and associated Louvre sizes.
 Areas as shown on main plan.
 Area A: LGH100Xs-E - 1@400x300 1@ Existing
 Area B: LGH150Xs-E - 2@600x350
 Area C: LGH100Xs-E - 1@400x300 1@ Existing
 Area D: LGH100Xs-E - 1@400x300 1@ Existing


Proposed Scaffolding Positions
 Area A: Size = 3m x 1.2m
 Area B: Size = 3m x 1.2m
 Area C: Size = 3m x 1.2m
 Area D: Size = 4m x 1.2m

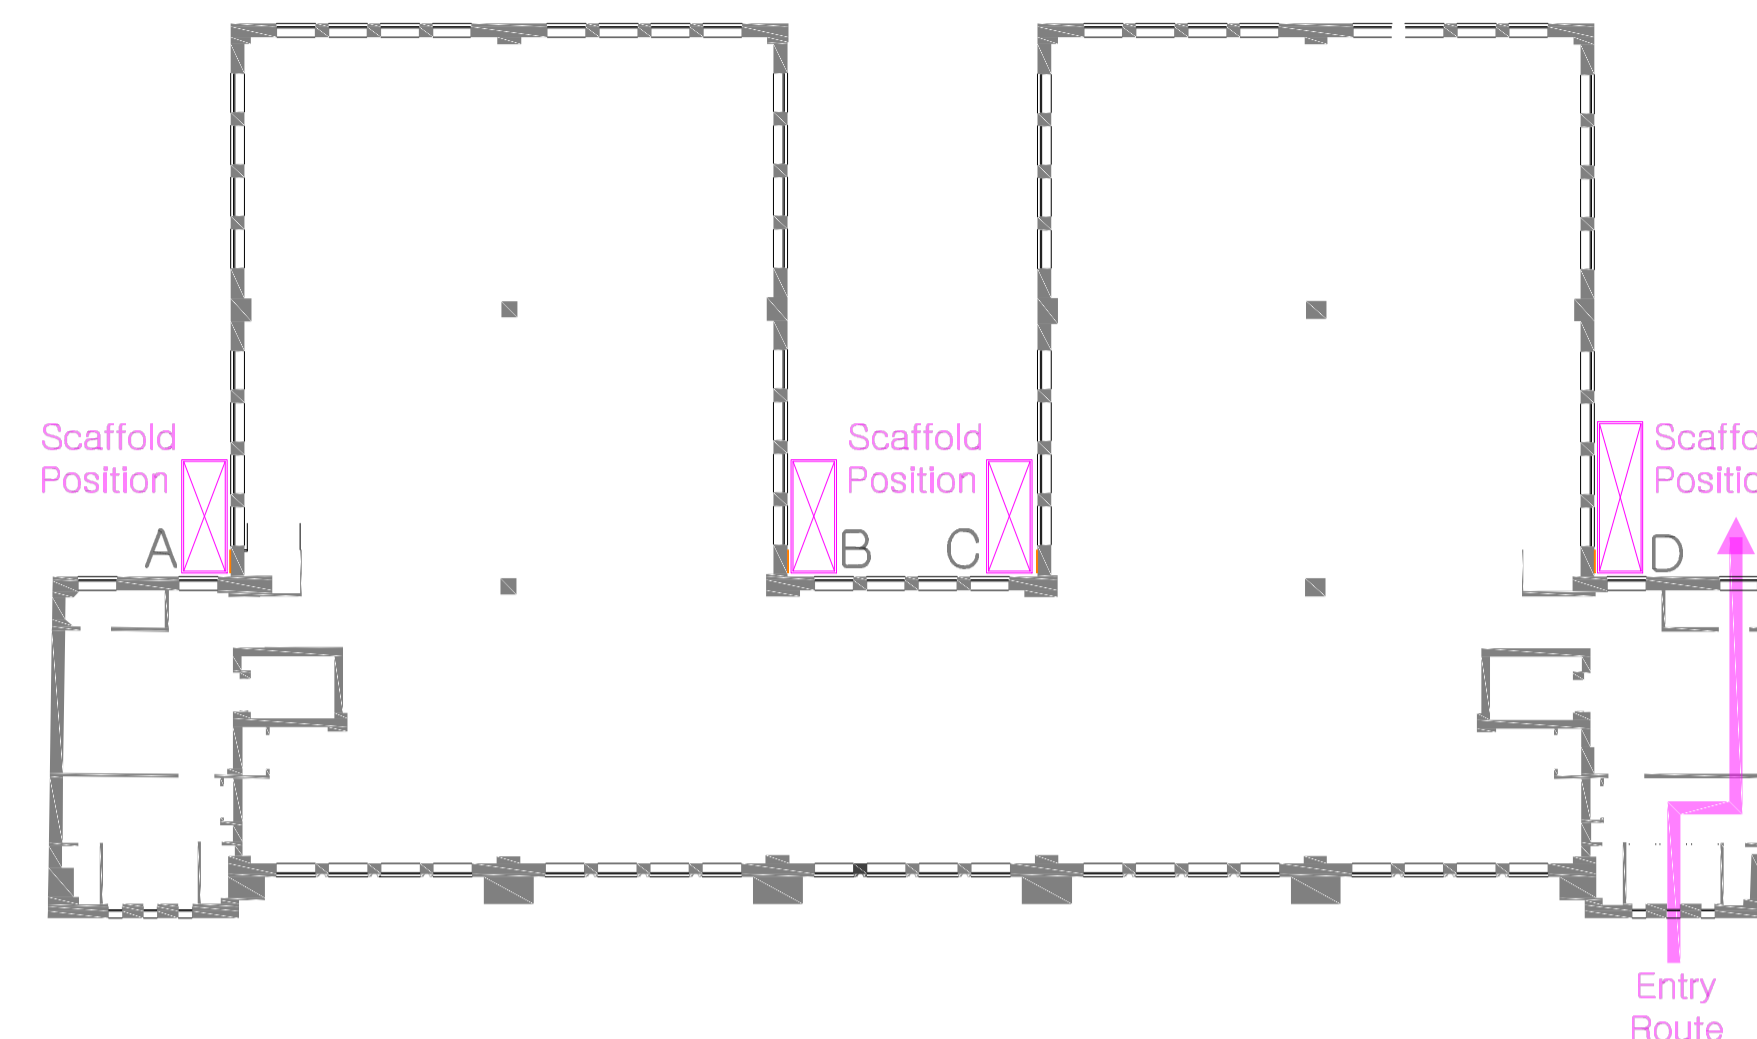

External Louvre Location Plan
 1:200

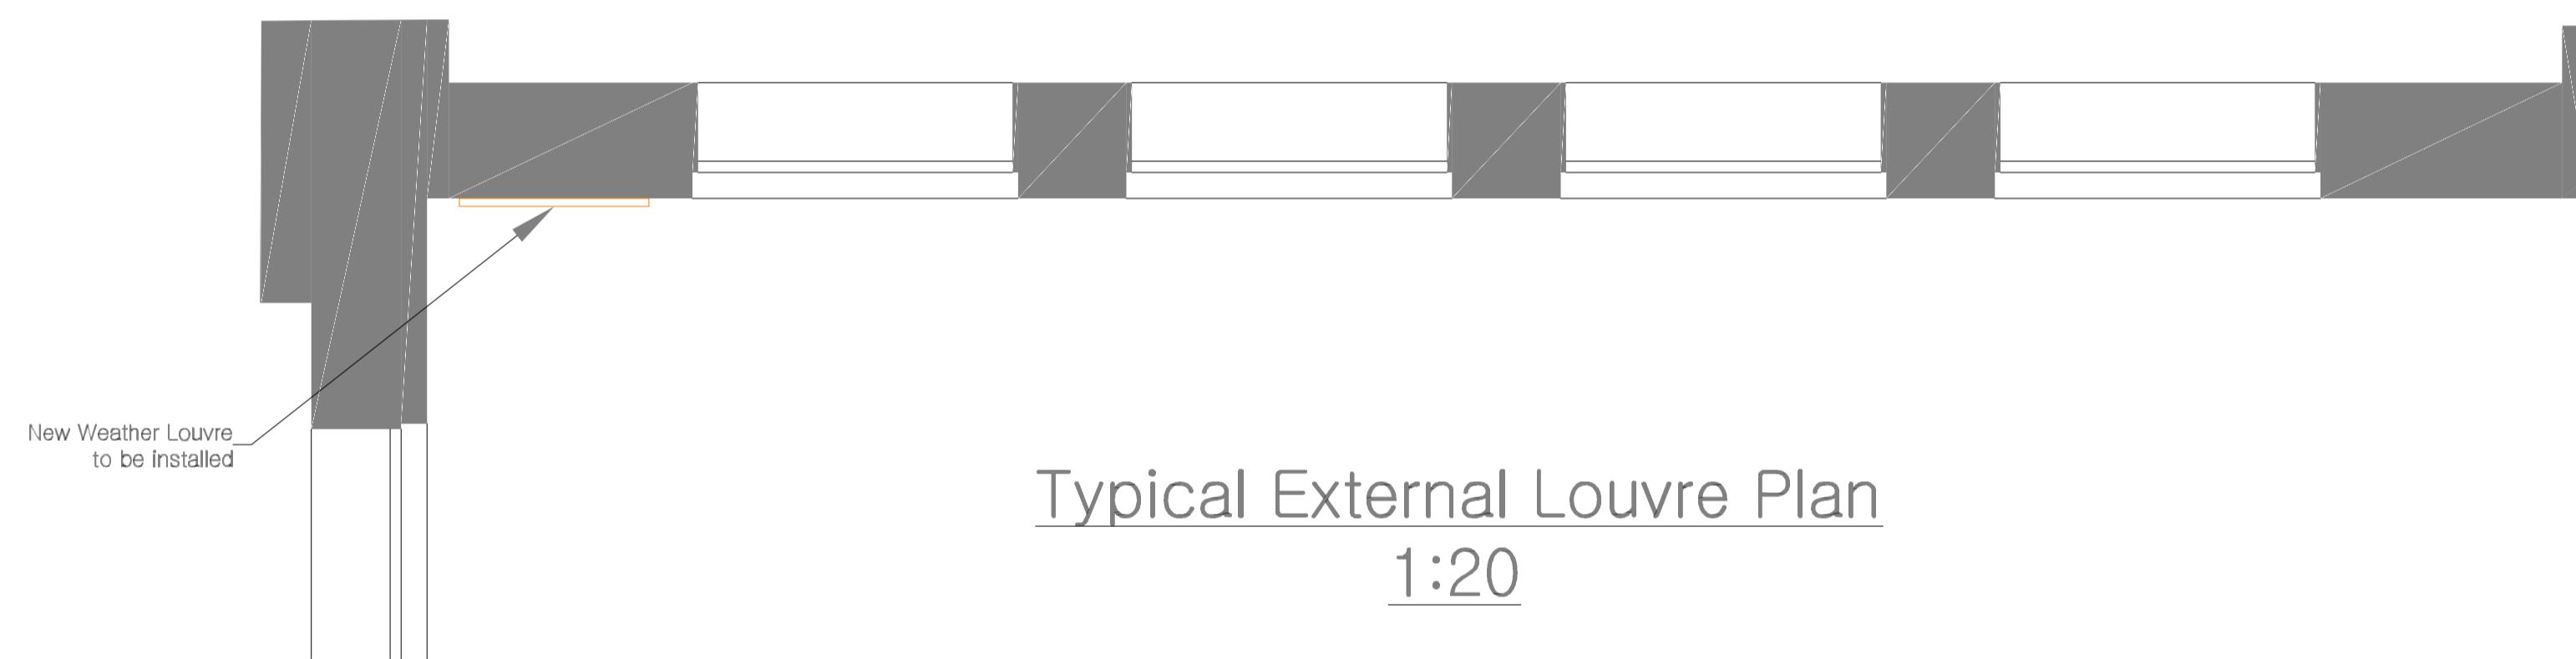



Typical External Louvre Plan
 1:20

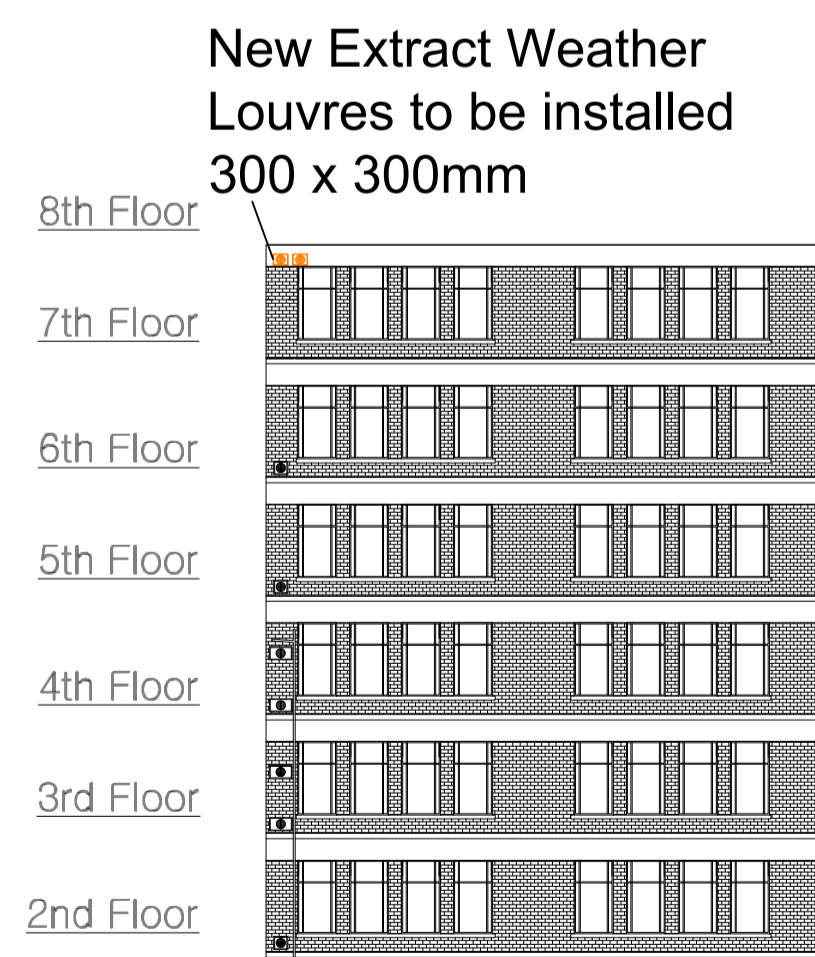

New Extract Weather Louvres to be installed
 300 x 300mm

New louvres to the seventh floor

Full External View
 @ Point B
 1:200

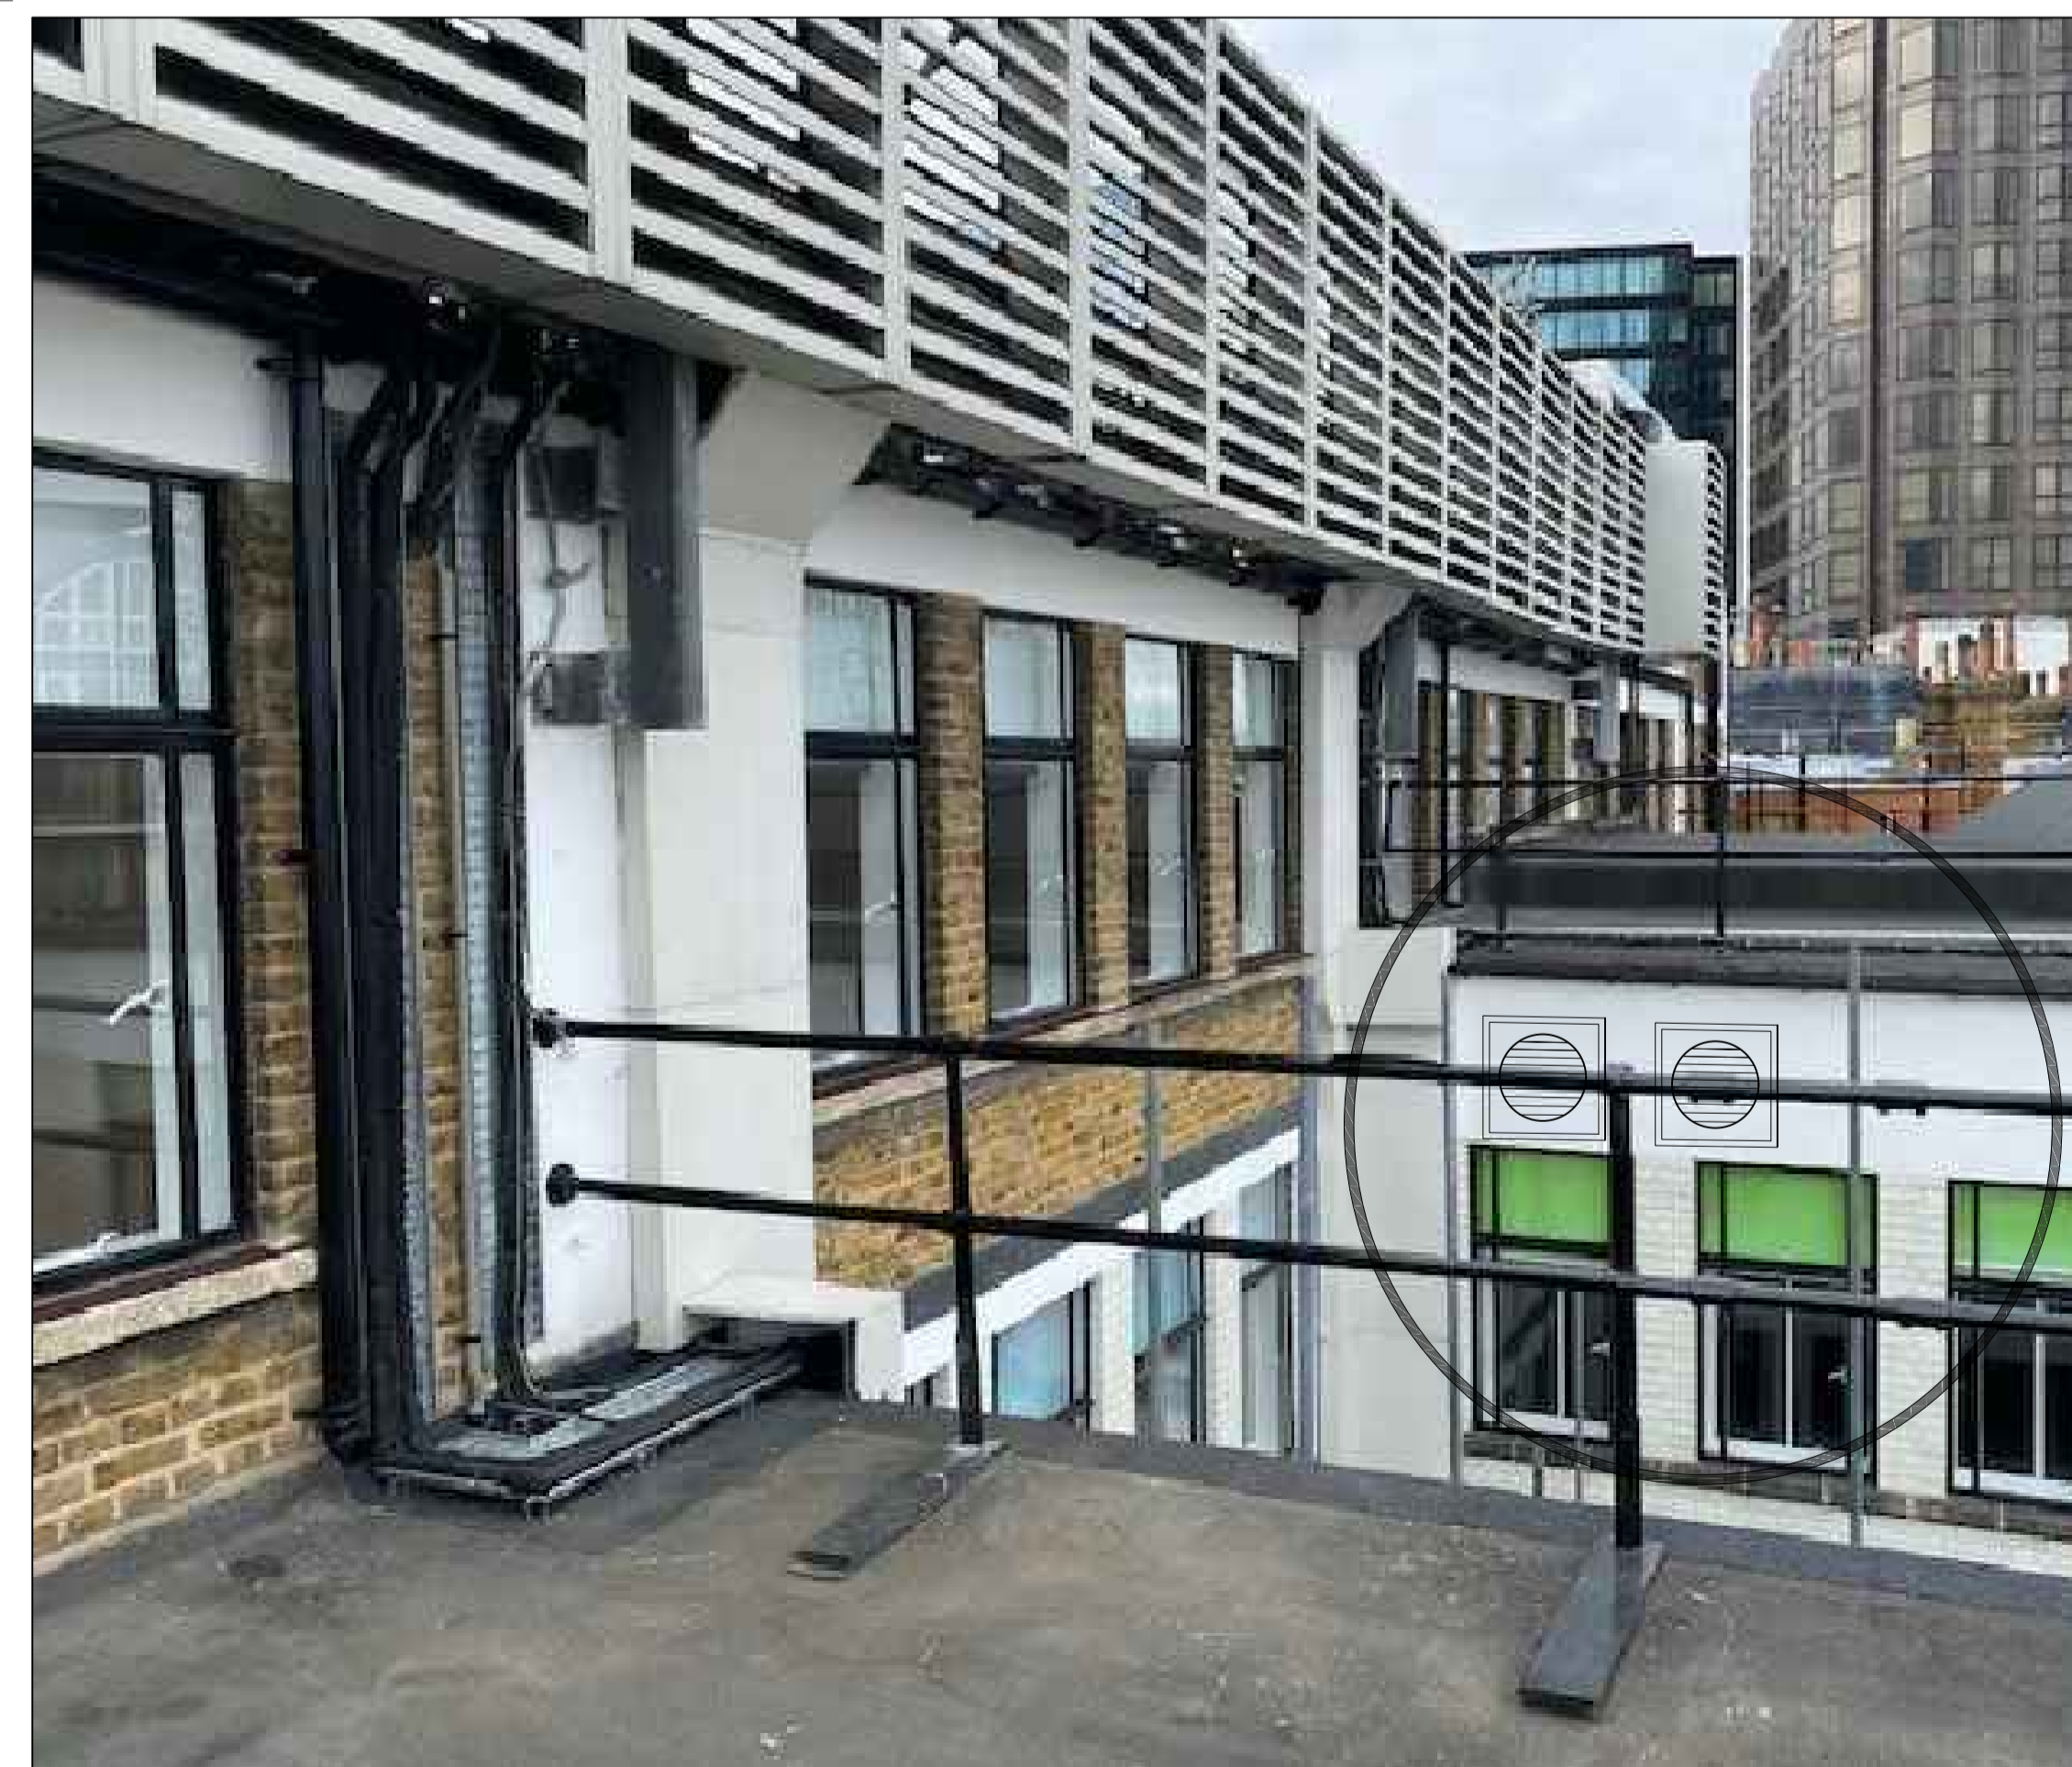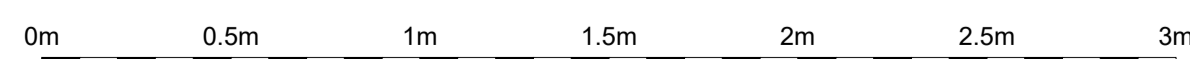

Typical External View

REVISION	DESCRIPTION	BY	DATE
00		XX	00/00/00

FOR DISCUSSION

T 0207 638 4250
 info@cityspacemanagement.co.uk
 Cityspace Management Limited
 65 London Wall . London . EC2M 5TU
 www.cityspacemanagement.co.uk



CLIENT
MAUCHER JENKIINS

PROJECT ADDRESS
**ARTILLERY HOUSE
 21 ARTILLERY HOUSE
 SW1P 1RH**

DRAWING TITLE
**ROOF
 LOUVRE LAYOUTS
 DESIGN**

SIGNED-OFF BY (CLIENT)	DATE	SIGNED-OFF BY (COMMERCIAL)	DATE
-	-	-	-

DESIGNER	SCALE	DATE
SG	NTS@A1	26.08.2021

PROJECT NUMBER	BUILDING	FLOOR	DETAIL	REVISION
0000	-	-	ROOF/ROOF	00