

ALL DIMENSIONS SHOULD BE CHECKED ON SITE AND NOT SCALED FROM THIS DRAWING AS LINES MAY HAVE STRETCHED DURING COPYING.

DRAWINGS SHOULD ALWAYS BE PRINTED IN COLOUR TO ENSURE CLARITY.


IF IN DOUBT, ASK!




Image 1  
Existing tray work to be used



Image 2  
Previously located plant areas

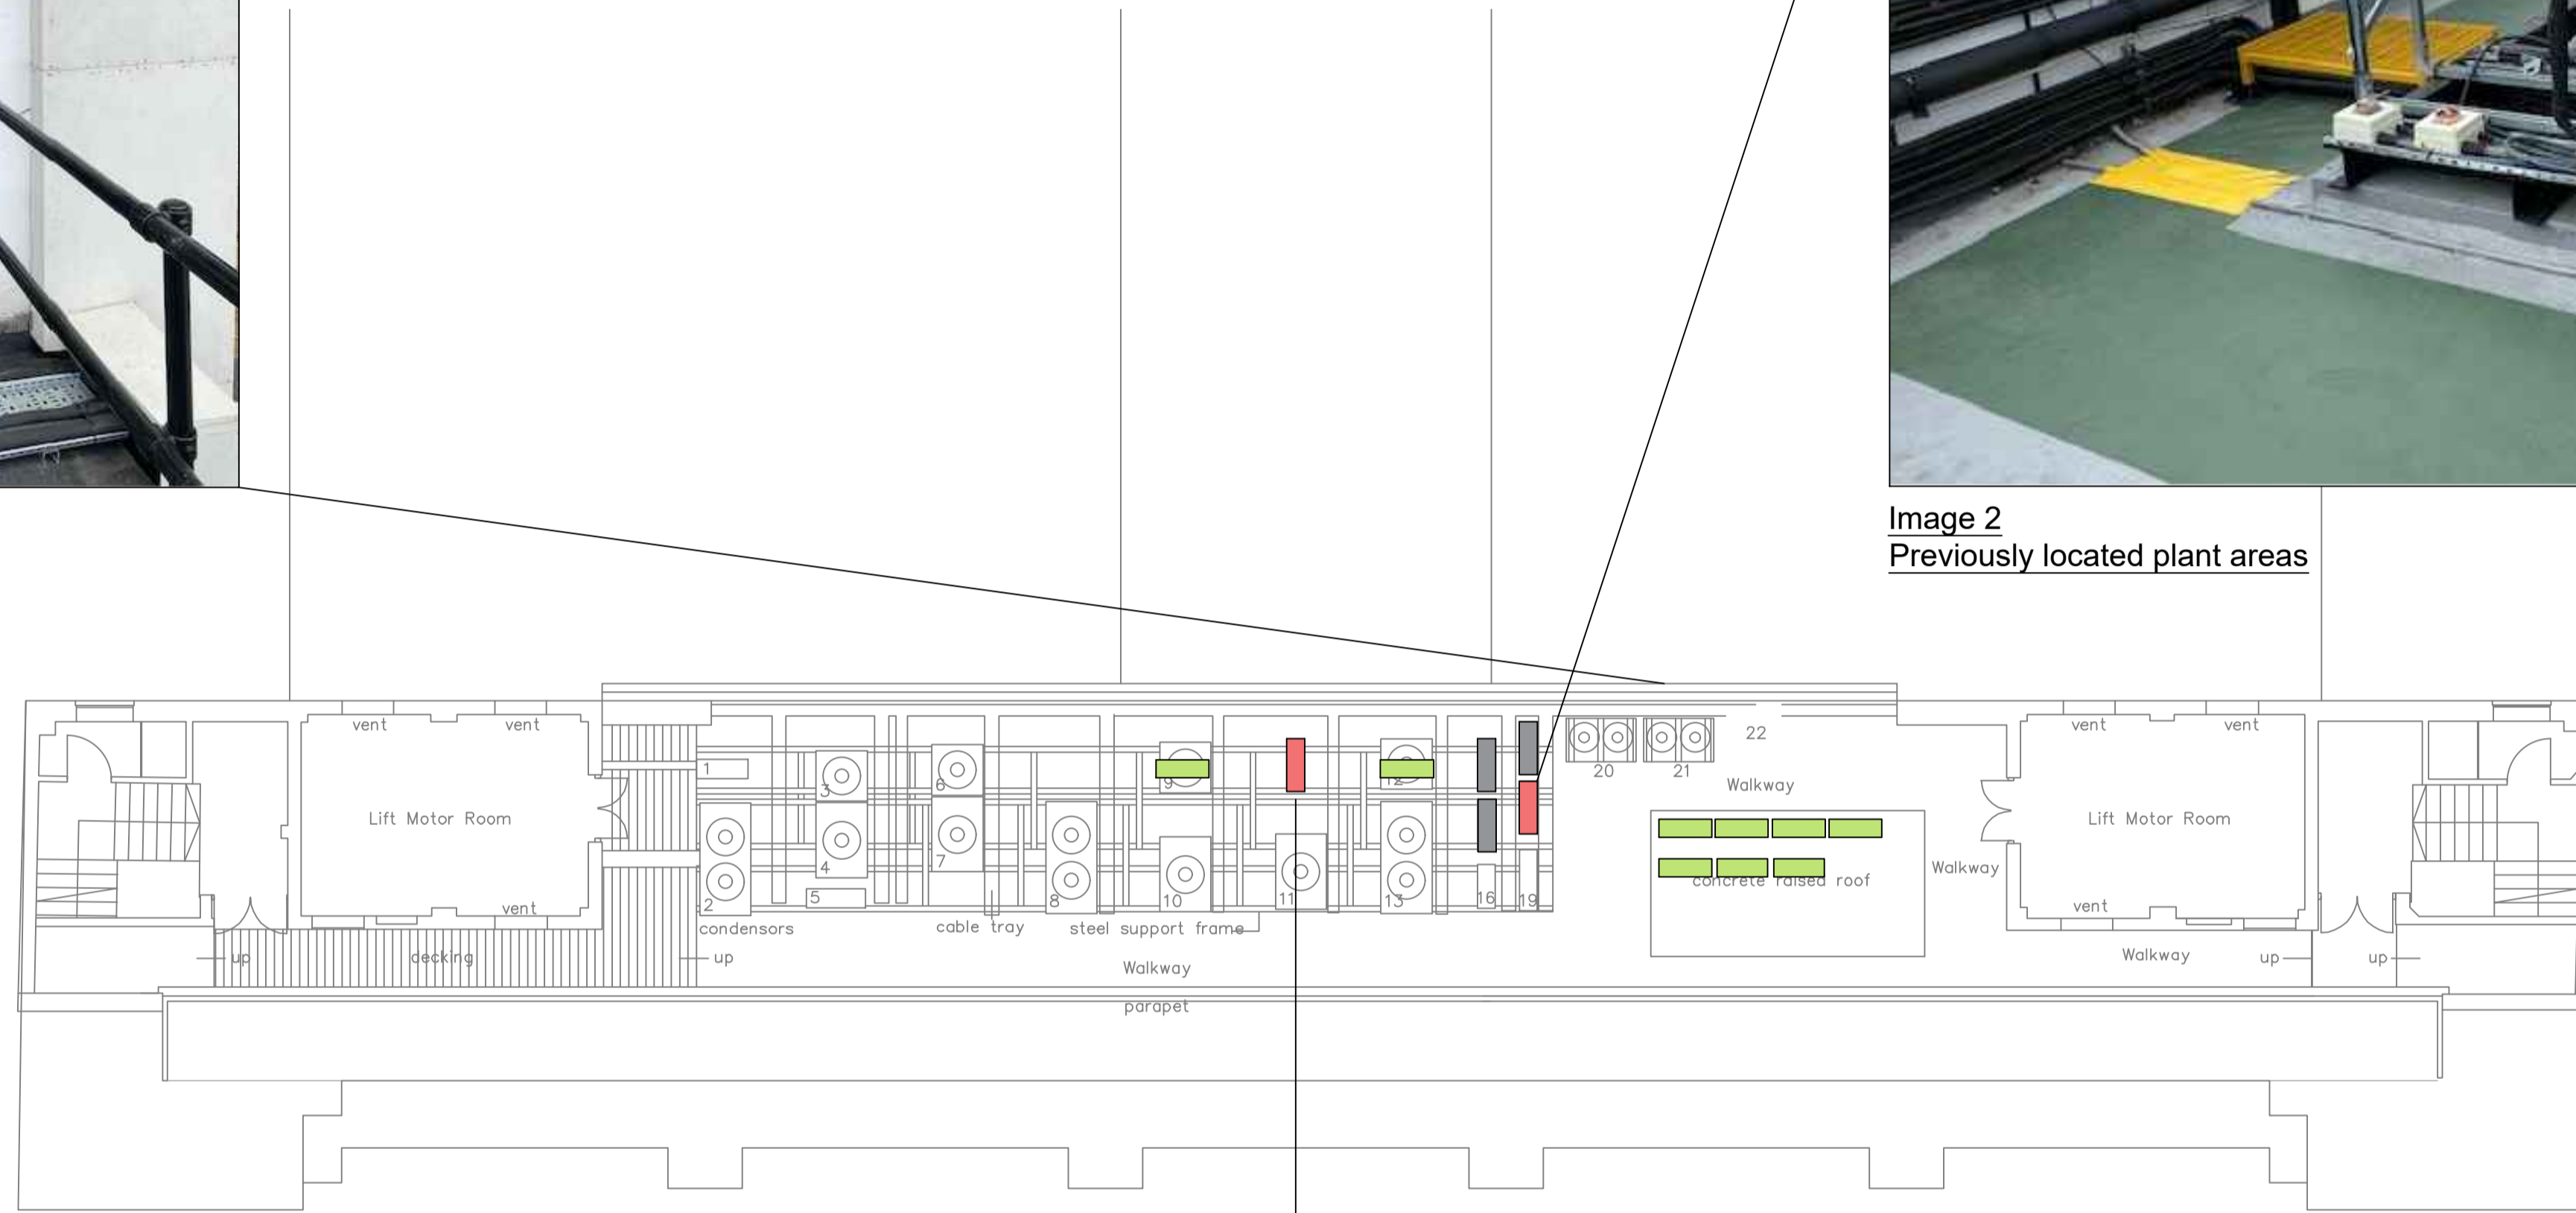

POOF PLAI

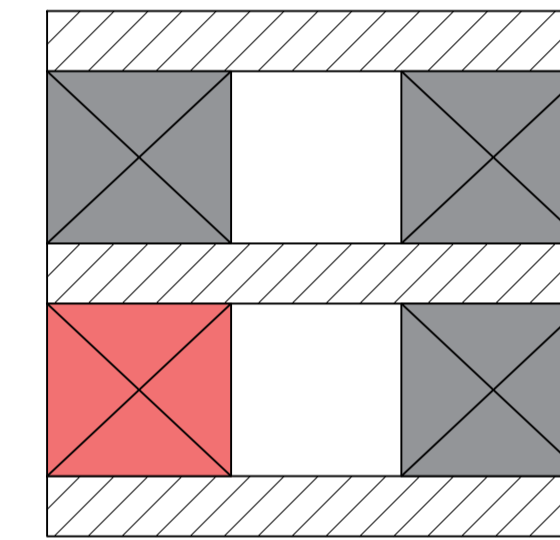

SECTION A  
New condenser being installed



Image 2  
Previously located plant areas

CONDENSERS TO BE REINSTATED IN EXISTING LOCATION CONNECTED FROM 7TH FLOOR USING EXISTING TRAY WORK  
CONDENSER SIZE: 950mm (W) X 943mm (H) x 355mm (D)

EXISTING CONDENSERS

00	Planning drawing for Condensers	SG	27/08/2021
----	---------------------------------	----	------------

REVISION	DESCRIPTION	BY	DATE
----------	-------------	----	------

FOR DISCUSSION

T 0207 638 4250  
info@cityspacemanagement.co.uk  
Cityspace Management Limited  
65 London Wall . London . EC2M 5TU  
www.cityspacemanagement.co.uk



CLIENT  
**MAUCHER JENKINS**

PROJECT ADDRESS  
**ARTILLERY HOUSE  
21 ARTILLERY ROW  
SW1P 1RH**

DRAWING TITLE  
**ROOF  
ROOF DRAWING**

SIGNED-OFF BY (CLIENT)	DATE	SIGNED-OFF BY (COMMERCIAL)	DATE
-	-	-	-

DESIGNER	SCALE	DATE
SG	NTS@A1	27.08.2021

PROJECT NUMBER	BUILDING	FLOOR	DETAIL	REVISION
0000	-	ROOF	ROOF	00