



External View
@ Point A, C & D
1:20

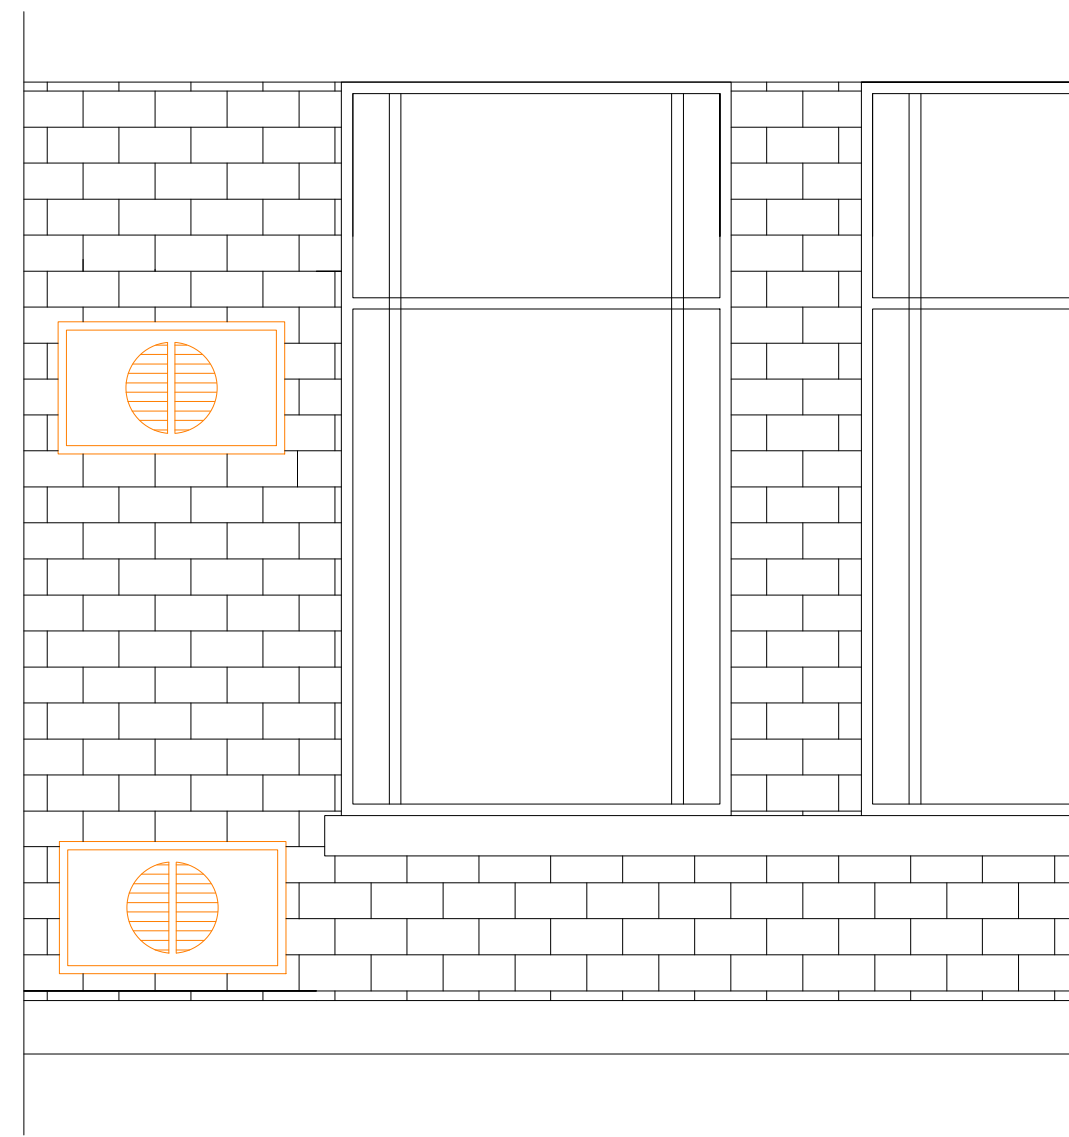


External View
@ Point B
1:20

New Fresh Air Units and associated Louvre sizes.
Areas as shown on main plan.
Area A: LGH100Xs-E - 1@400x300 1@ Existing
Area B: LGH150Xs-E - 2@600x350
Area C: LGH100Xs-E - 1@400x300 1@ Existing
Area D: LGH100Xs-E - 1@400x300 1@ Existing

Proposed Scaffolding Positions
Area A: Size = 3m x 1.2m
Area B: Size = 3m x 1.2m
Area C: Size = 3m x 1.2m
Area D: Size = 4m x 1.2m

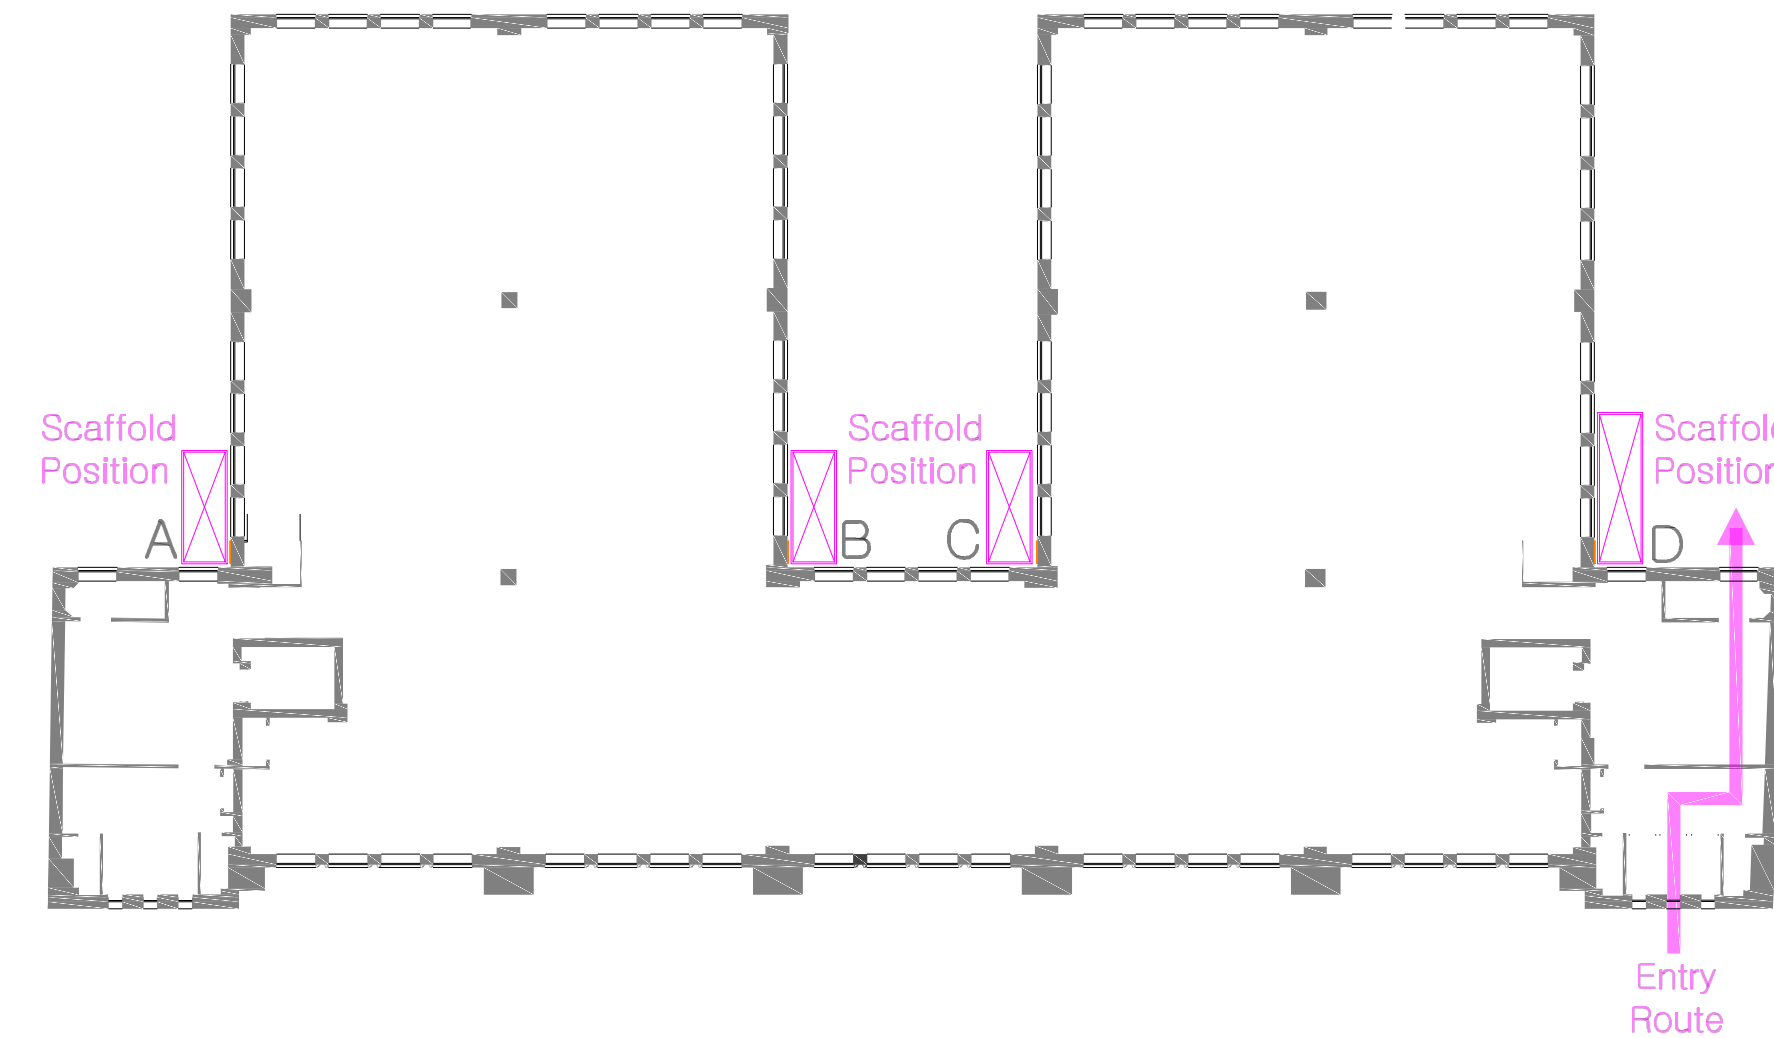


External Louvre Location Plan
1:200

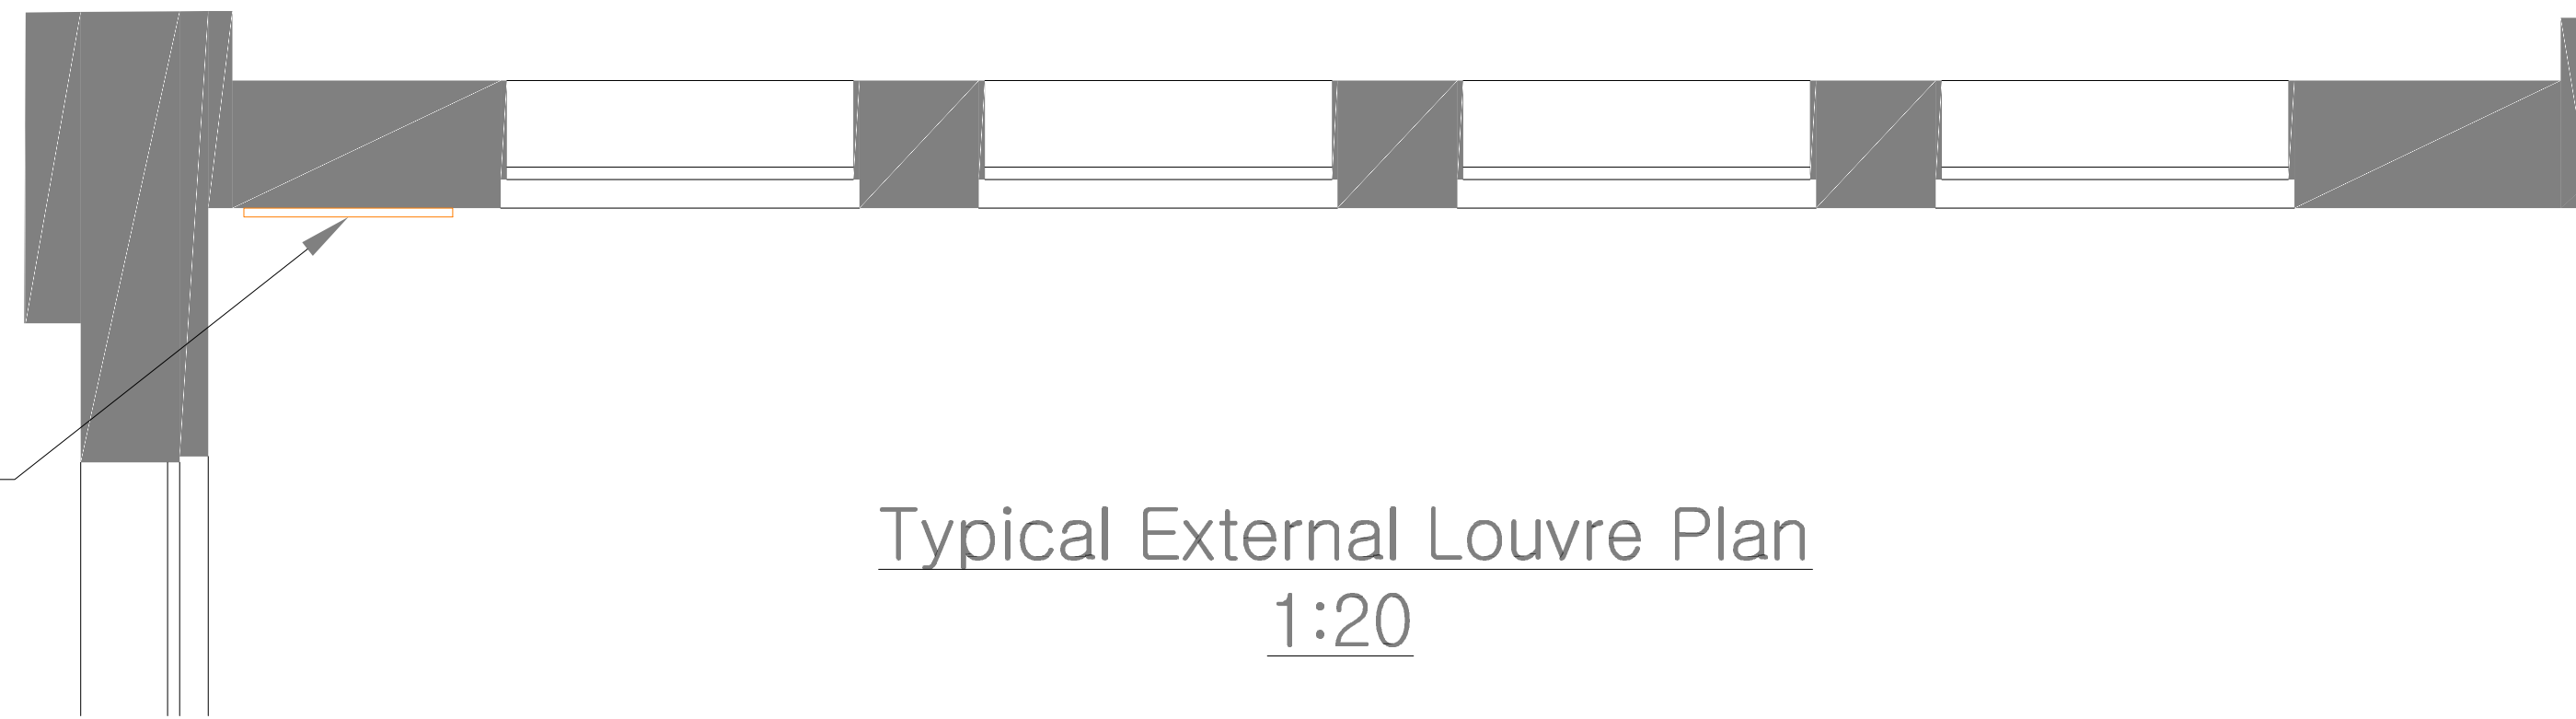


Typical External Louvre Plan
1:20

New Weather Louvre to be installed

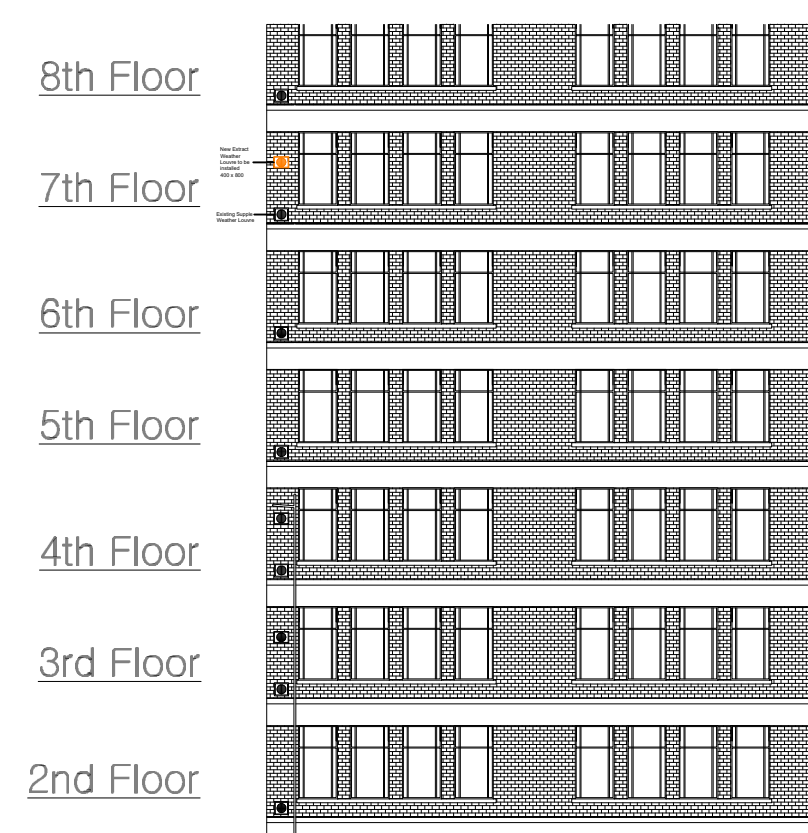

Full External View
@ Point A, C & D
1:200

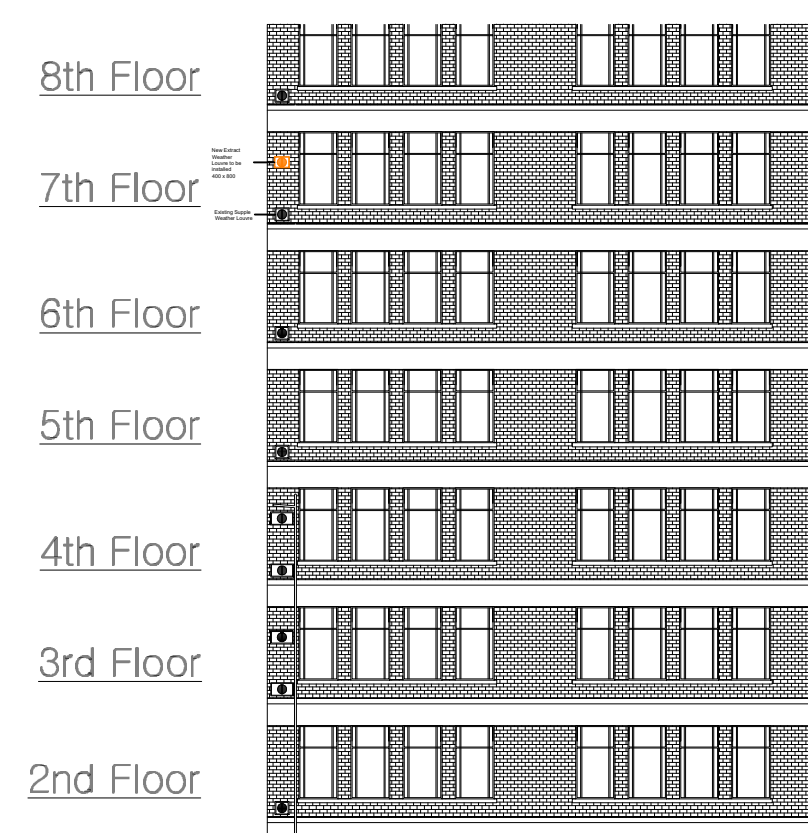

Full External View
@ Point B
1:200

New louvres to the seventh floor



Typical External View



00		XX	00/00/00
REVISION	DESCRIPTION	BY	DATE

FOR DISCUSSION

T 0207 638 4250
info@cityspacemanagement.co.uk
Cityspace Management Limited
65 London Wall . London . EC2M 5TU
www.cityspacemanagement.co.uk



CLIENT
MAUCHER JENKIINS

PROJECT ADDRESS
**ARTILLERY HOUSE
21 ARTILLERY HOUSE
SW1P 1RH**

DRAWING TITLE
**ROOF
LOUVRE LAYOUTS
DESIGN**

SIGNED-OFF BY (CLIENT)	DATE	SIGNED-OFF BY (COMMERCIAL)	DATE
DESIGNER	SCALE	DATE	
SG	NTS@A1	26.08.2021	
PROJECT NUMBER	BUILDING FLOOR	DETAIL	REVISION
0000	-	ROOFROOF	00