


NOTE
 DO NOT SCALE FROM THIS DRAWING, UTILISE ONLY NUMBERED DIMENSIONS.
 THIS DRAWING SHOULD BE READ IN CONJUNCTION WITH ALL RELEVANT ENGINEERS DRAWINGS, NOTIFY SRH DESIGN SOLUTIONS IMMEDIATELY OF ANY DISCREPANCIES.
 © SRH DESIGN SOLUTIONS.
 w: www.srhdesignsolutions.co.uk

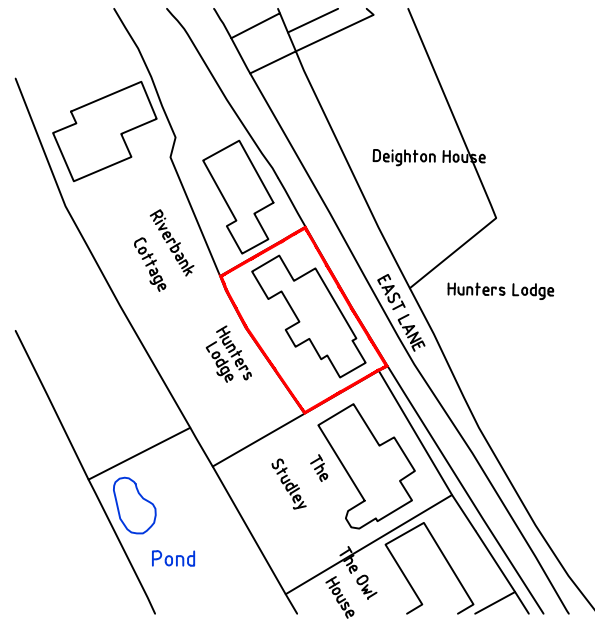


LOCATION PLAN
 1:1250



BLOCK PLAN 1:500



REVISIONS

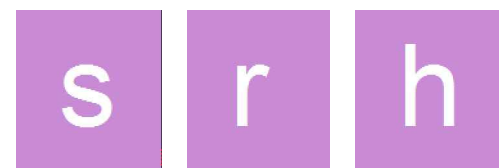

DESIGN SOLUTIONS

ARCHITECTURAL
 CONSULTANCY

17 St Catherines Road,
 Harrogate, HG2 8JZ
 www.srhdesignsolutions.co.uk
 07827 737905

project EXTENSIONS / ALTERATIONS
 HUNTERS LODGE, MOOR MONKTON
 YO26 8JA
 client Mr I Philippott
 drawing title LOCATION PLAN

scale 1:1250 @ A3
 date 11-10-2021
 drawn SRH
 status Planning
 drawing number 21/1346/03
 revision -