



location plan @ 1:1250

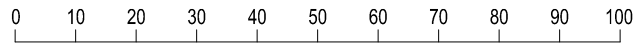

scale 1:1250 (metres)

© Crown Copyright. All rights reserved. Licence no. 100045916

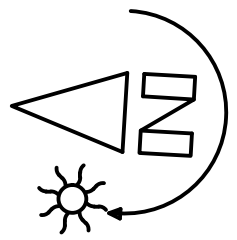

Planning Application

REVISIONS
 All dimensions and particulars are to be checked on site before work commences and any discrepancy to be reported to **BUILDING DESIGN & SURVEYING CONSULTANCY**. This drawing can be scaled for Planning purposes DO NOT SCALE this drawing for Setting Out use written dimensions only. Any work commenced before Council Approval is at Client's risk.

Building Design & Surveying Consultancy
 mail@build-design.co.uk www.build-design.co.uk

GATWICK OFFICE
 Midrose, Reigate Road, Hookwood, Horley, Surrey, RH8 0AP
 Telephone : 07511 899606

Project
Proposed Detached Garage
Willow Farm,
Old Fen Bank, Wainfleet
Skegness, Lincs, PE24 4LE

Drawing
Proposed Location Plan

Job Number	Drawing Number : Revision
20000	17:

Drawn	Computer Reference
PWS	
Date	Scale
October 2021	1:1250 @ A3

Client
Mr Mrs Stiles