




Open fronted store


4 HAWTIN PARK-DEMOLITIONS PLAN  
scale 1:500

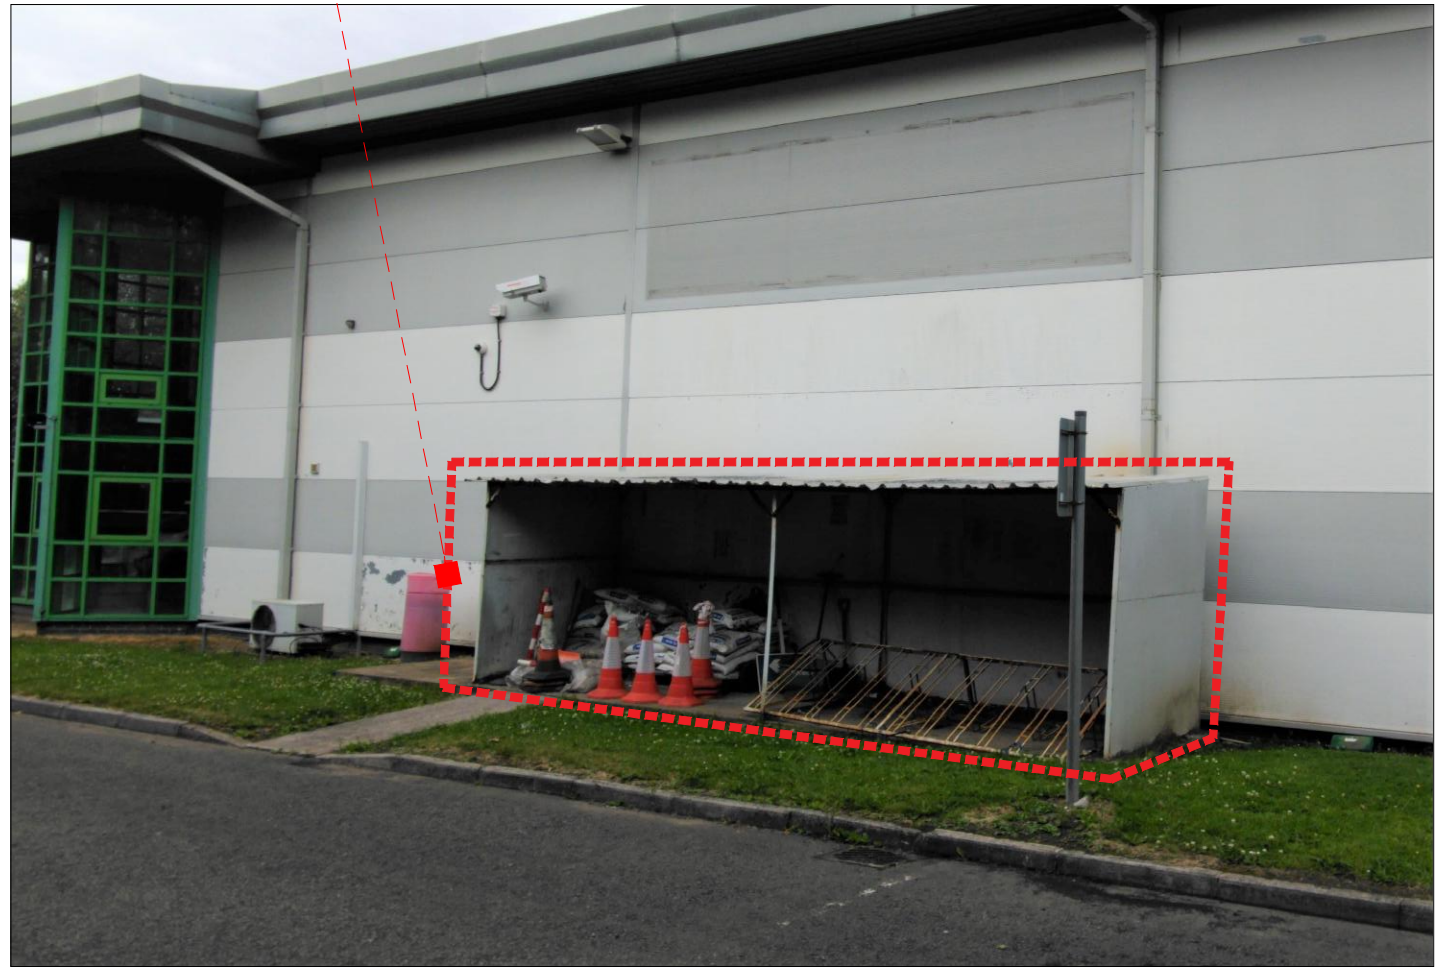

BUILDING A - DEMOLITIONS OPEN FRONT STORE




BUILDING A - DEMOLITIONS LOADING BAY

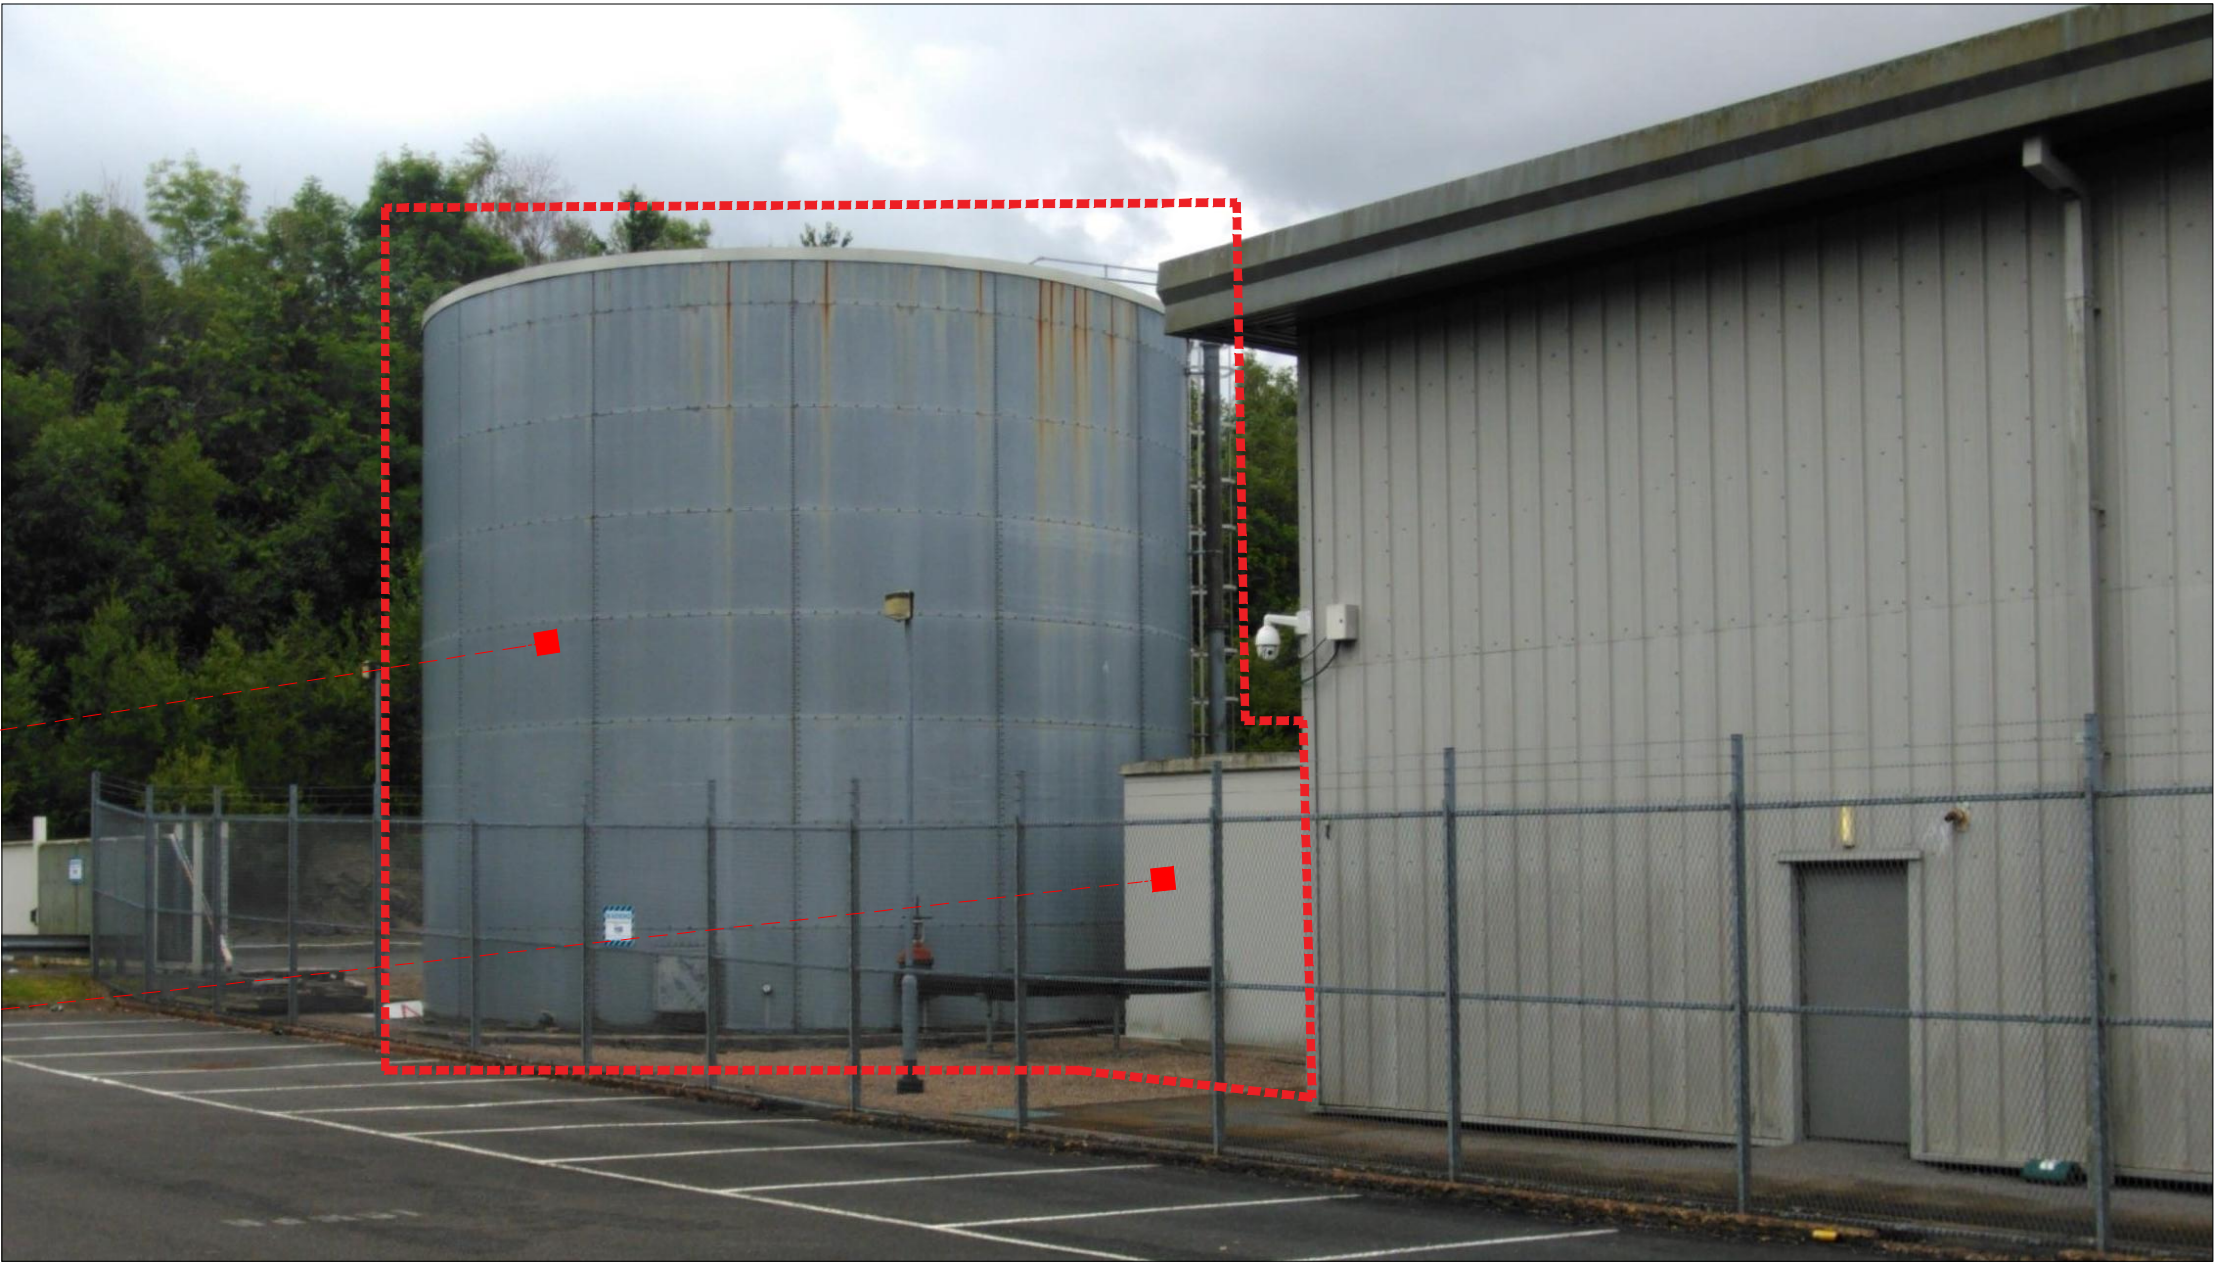

BUILDING B - DEMOLITIONS SPRINKLER TANK + PUMP HOUSE



BUILDING B - DEMOLITIONS LOADING BAY PLATFORM

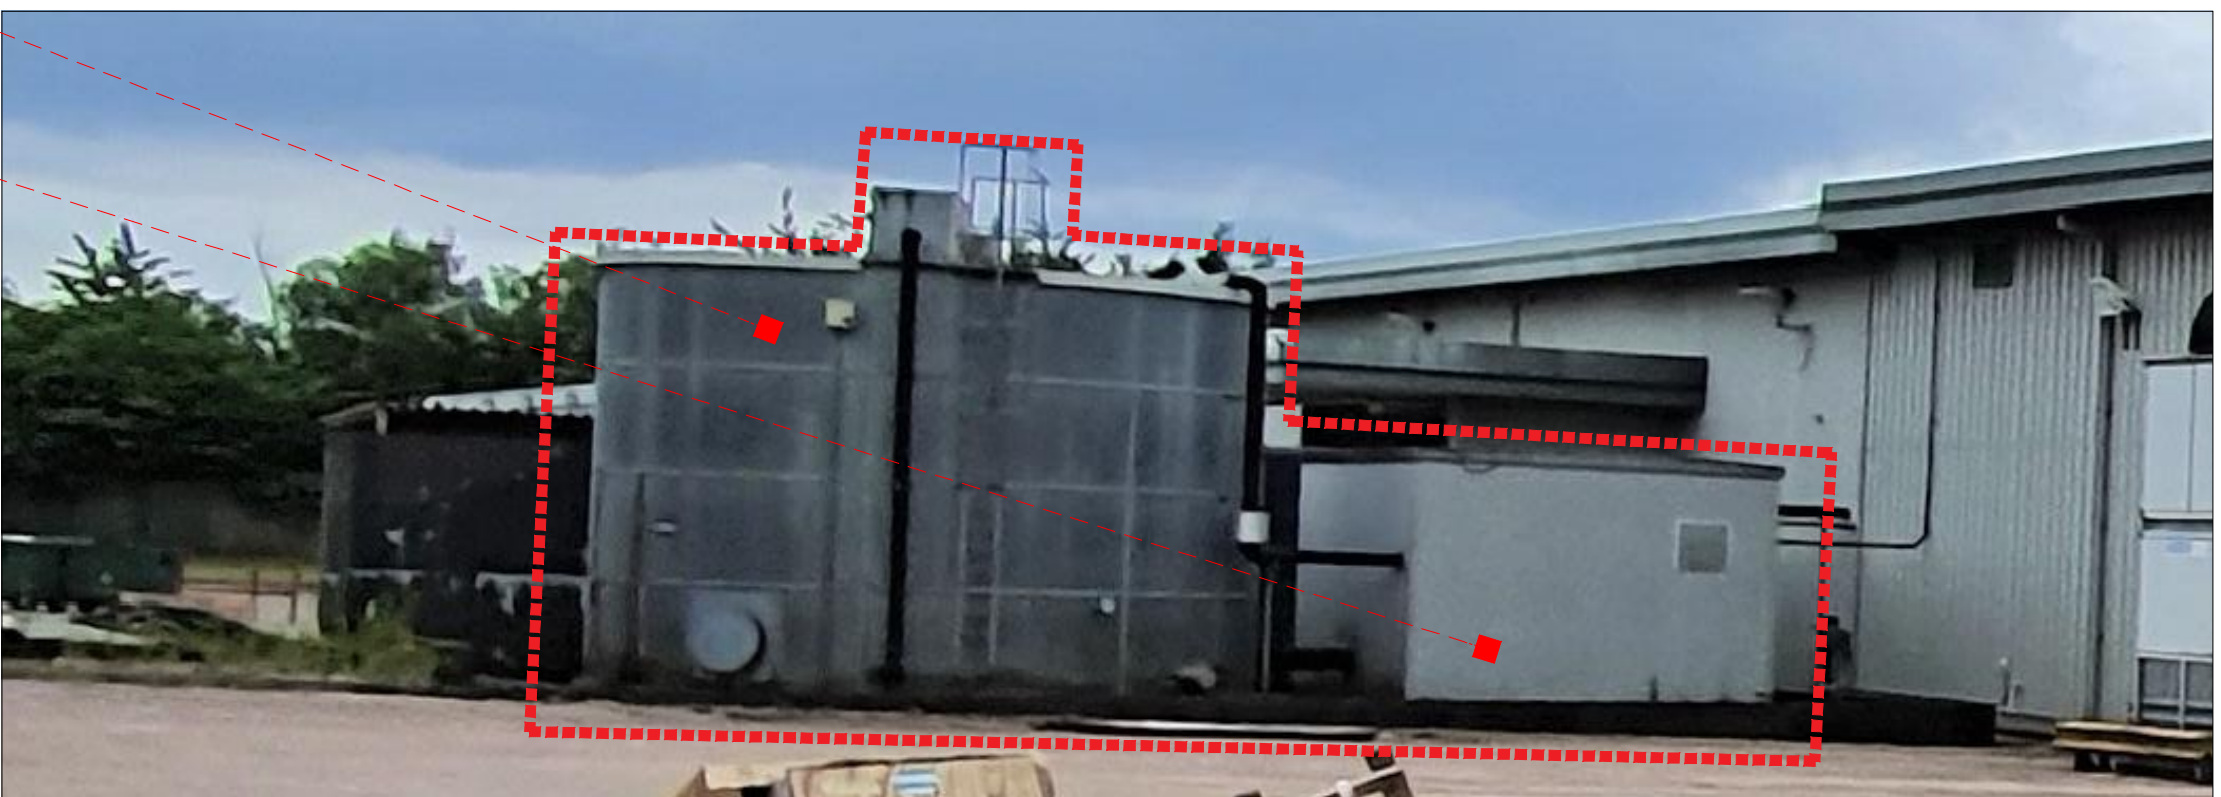

BUILDING A - DEMOLITIONS SPRINKLER TANK + PUMP HOUSE



BUILDING A - DEMOLITIONS OPEN FRONT STORE

The content of this drawing is not to be reproduced or copied in whole or part without the written permission of ESTILO.

Copyright © 2023.

DO NOT SCALE FROM THIS DRAWING.

All dimensions to be verified on site and discrepancies are to be reported to the client before proceeding with work. All work dimensions are approximate and can only be verified by a qualified surveyor. Any discrepancy to the scale of the drawing is the responsibility of the client. The client is responsible for ensuring that the drawing is used for the intended purpose and is not used for any other purpose without the written permission of ESTILO.

NOTES:

LEGEND



Structure being removed

REVISIONS

REV. DESCRIPTION DATE DRAWN

CLIENT

BRUSH

DATE

4 HAWTIN PARK

BLACKWOOD

NP12 2EU

ESTILO

DRAWING TITLE

VENICE

PLANNING - ELEVATION - DEMOLITIONS

STATUS

APPROVAL

SCALE BAR

DATE

02.09.21

MC

DRAWING NUMBER

1824\_230\_PLANNING-DEMOLITIONS

REV

A