
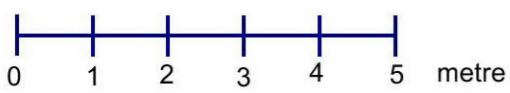
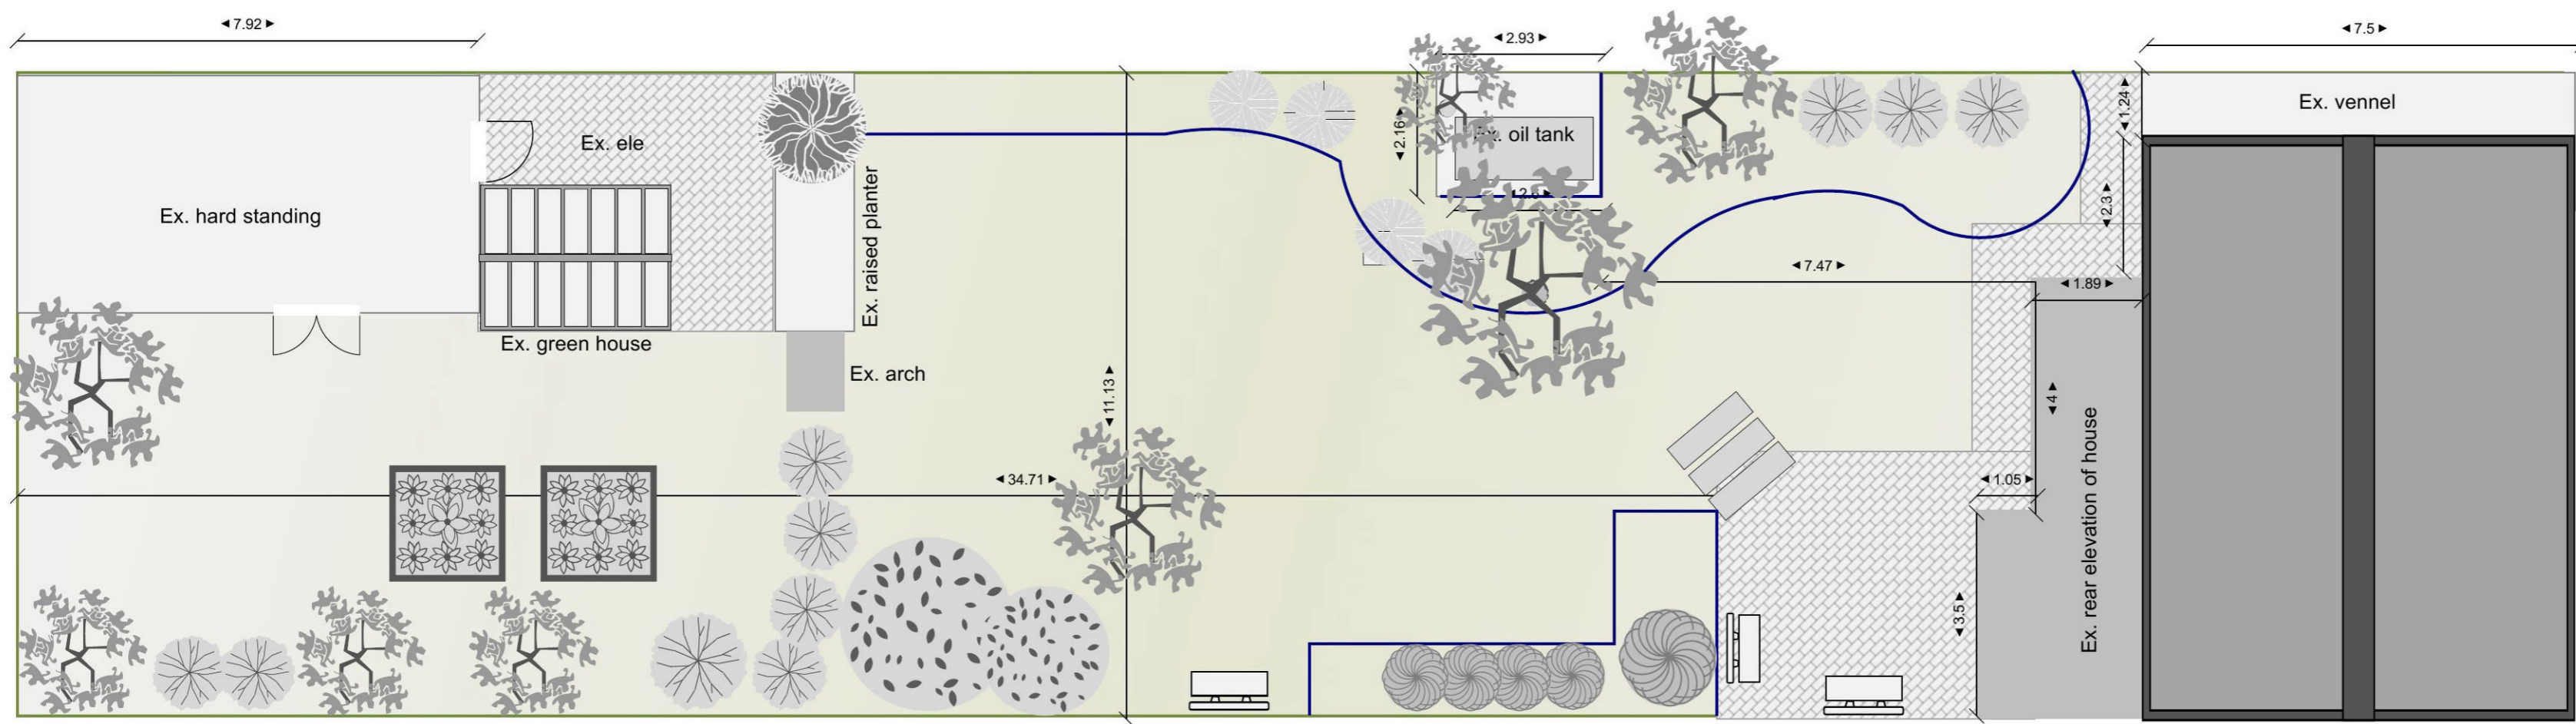


This copy has been made by or with the authority of Midlothian Council pursuant to Section 47 of the Designs and Patents Act 1988. Unless that Act provides a relevant exception to copyright, the copy must not be copied without the prior permission of the copyright owner.

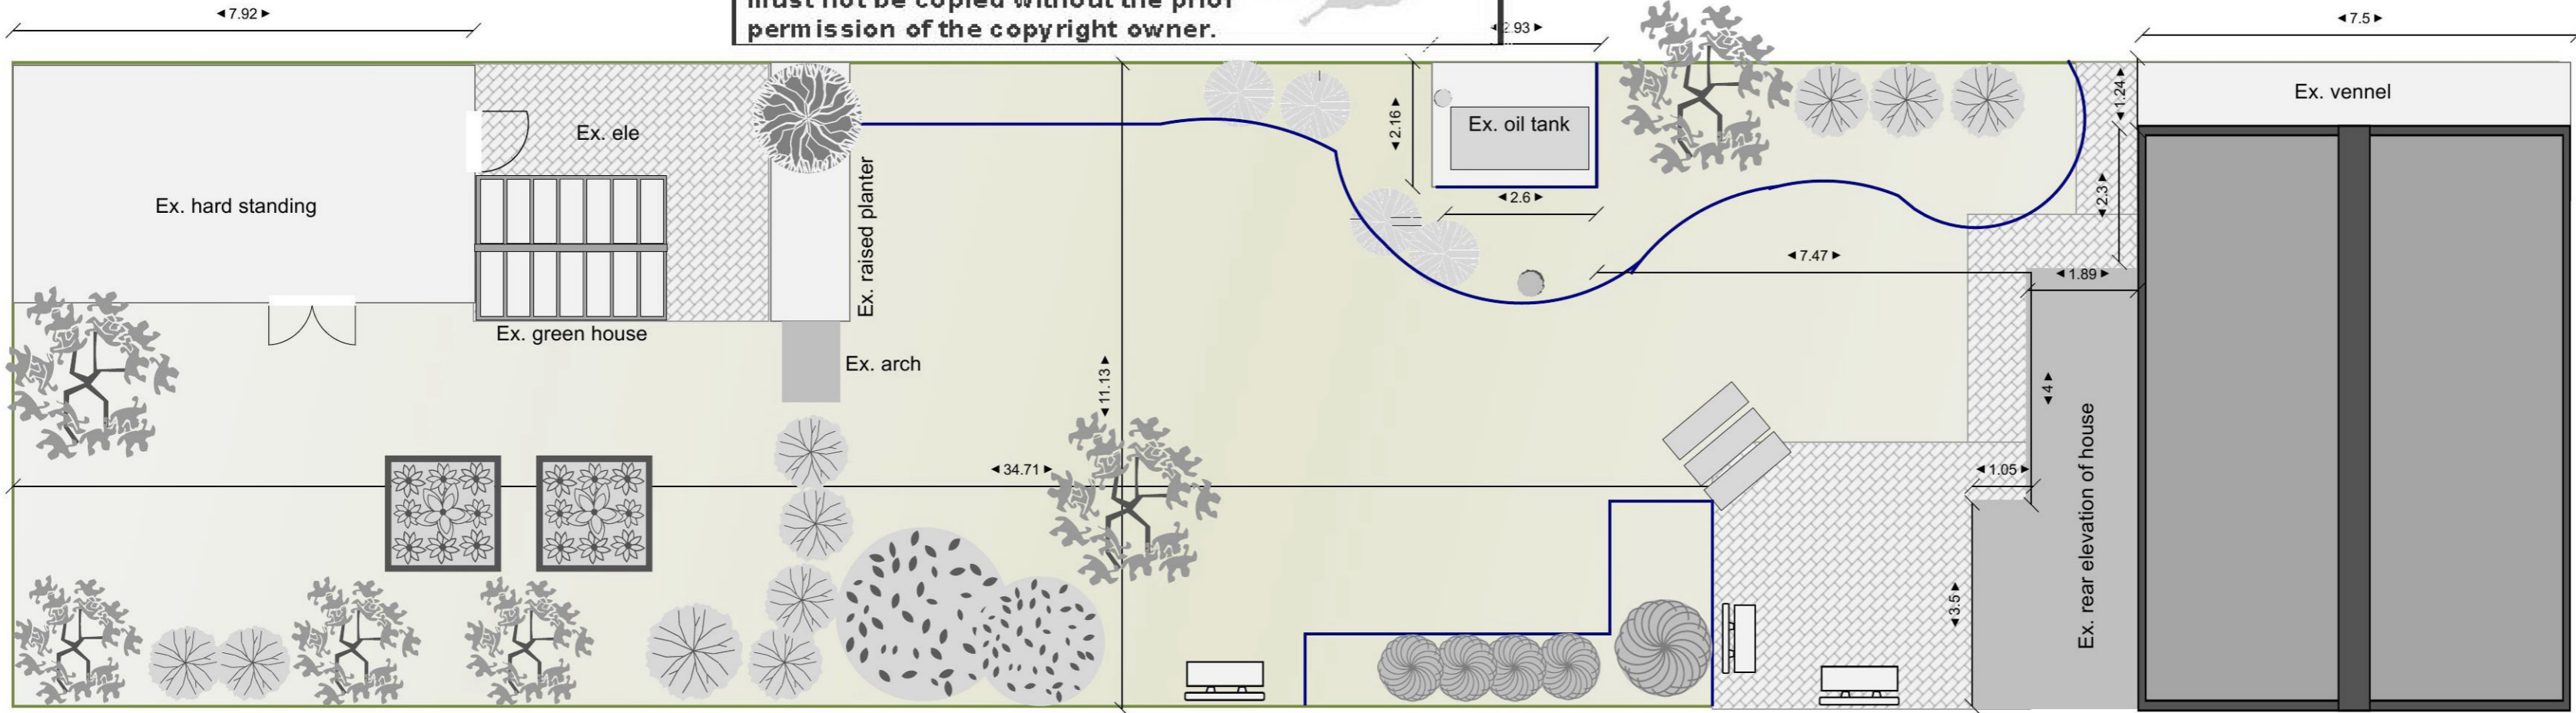

Do not scale from this drawing, all dimensions to be checked on site, issued for information only

:	Drawing:	Project:	Drawn: <b>Luise A. Seeker</b>	Notes:	57 Main Street Pathhead EH37 5PZ
Title: <b>Placement of Air source heat pump</b>	Scale: <b>1:200 at A4</b>	Date: <b>07/10/2021</b>	Rev:		