



This copy has been made by or with the authority of Midlothian Council pursuant to Section 47 of the Designs and Patents Act 1988. Unless that Act provides a relevant exception to copyright, the copy must not be copied without the prior permission of the copyright owner.

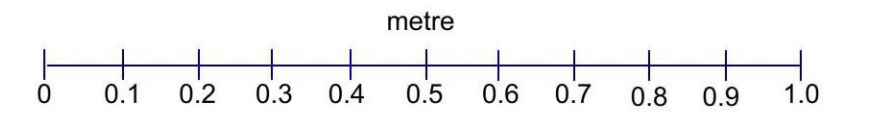

Scale 1:20 @ A4

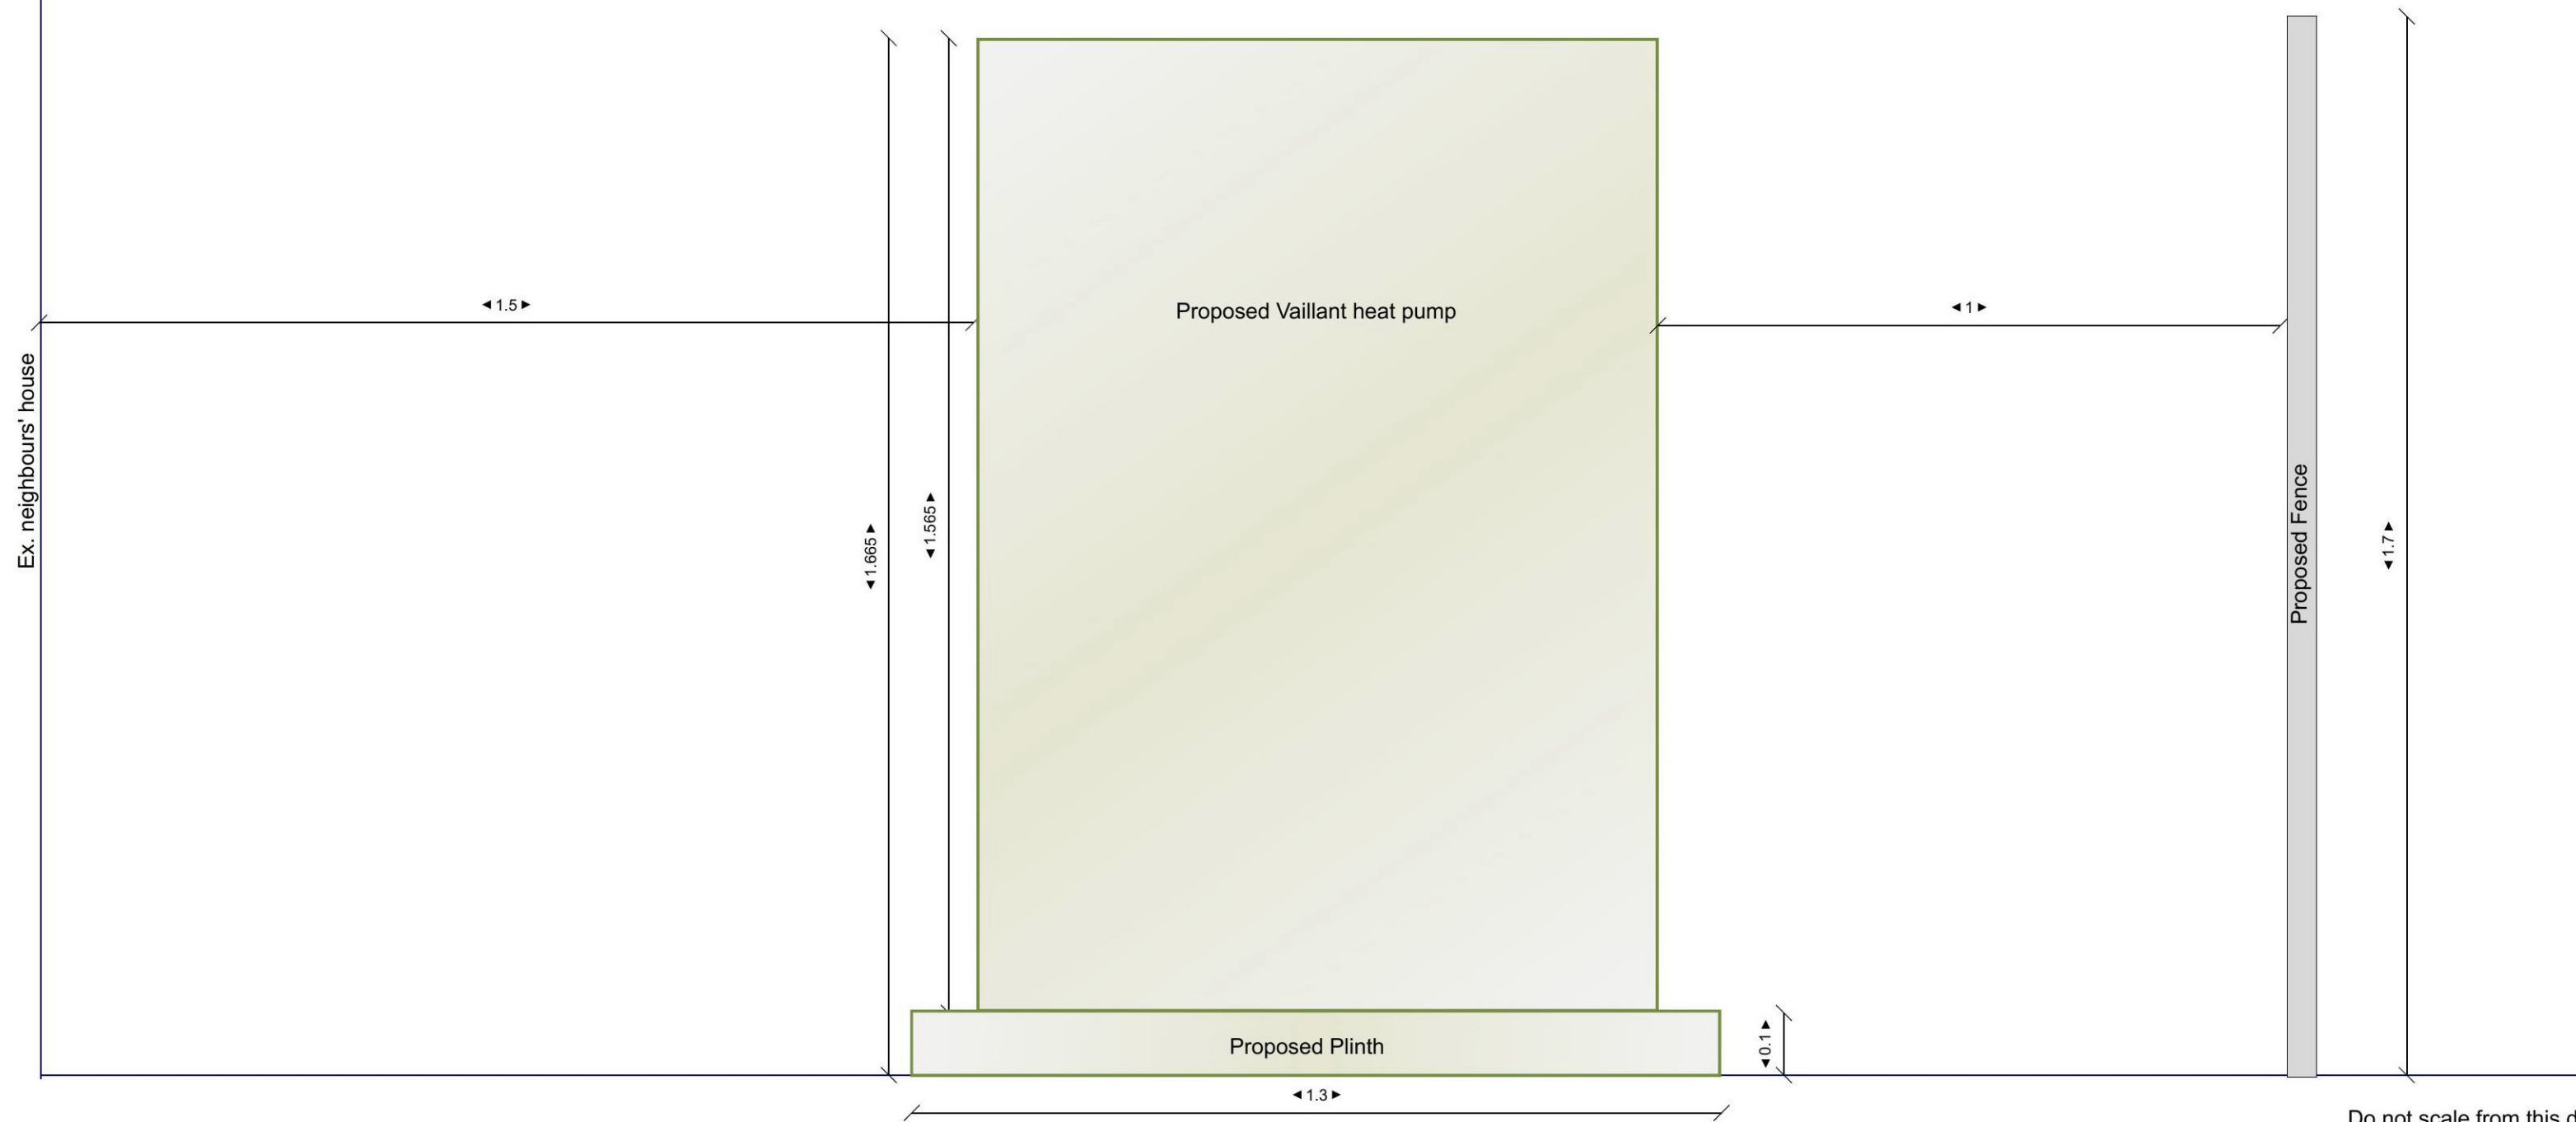

Do not scale from this drawing, all dimensions checked on site, issued for information only.

:	Drawing: Frontal view Vaillant heat pump	Project: Air source heat pump retro fit	Drawn: Luise A. Seeker	Notes:	57 Main Street Pathhead EH37 5PZ
Title: Placement of Air source heat pump	Scale: 1:20 at A4	Date: 07/10/2021	Rev:		