
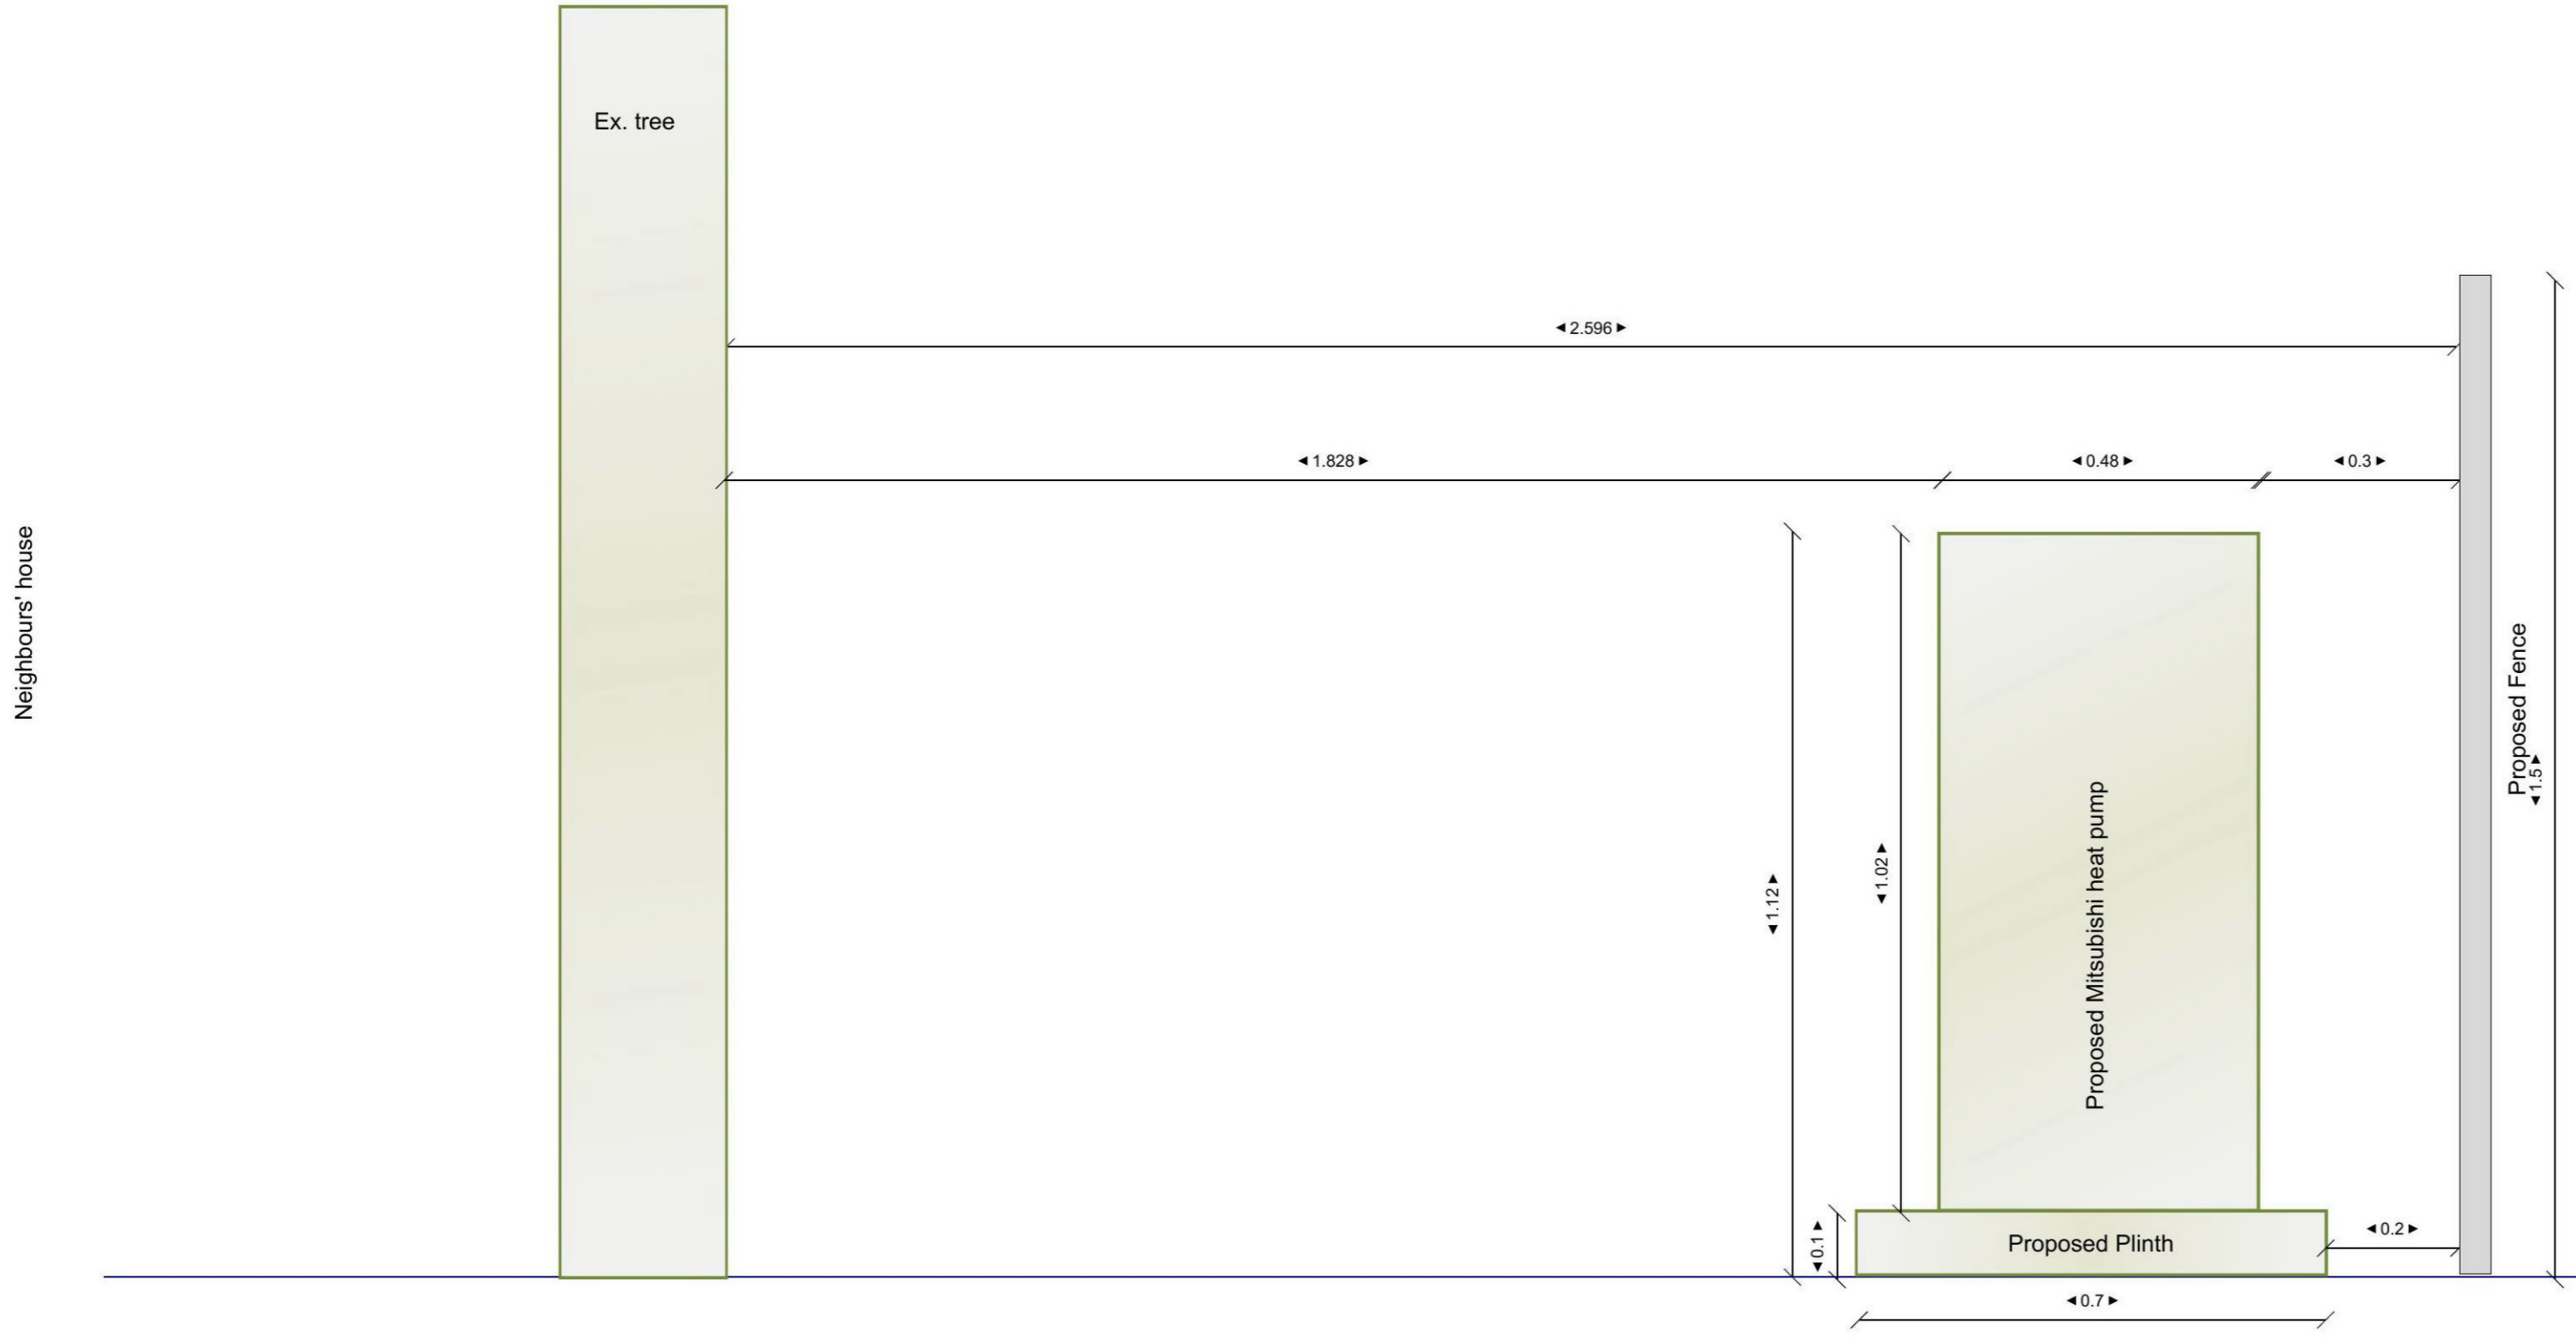


This copy has been made by or with the authority of Midlothian Council pursuant to Section 47 of the Designs and Patents Act 1988. Unless that Act provides a relevant exception to copyright, the copy must not be copied without the prior permission of the copyright owner.

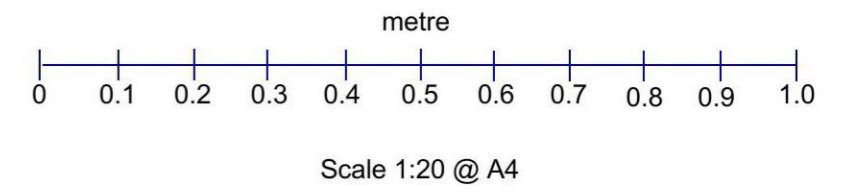

Do not scale from this drawing, all dimensions checked on site, issued for information only.

|                                                    |                                     |                                            |                                  |        |                                                 |
|----------------------------------------------------|-------------------------------------|--------------------------------------------|----------------------------------|--------|-------------------------------------------------|
| :                                                  | Drawing:<br>produced with smartdraw | Project:<br>Air source heat pump retro fit | Drawn:<br><b>Luise A. Seeker</b> | Notes: | <b>57 Main Street<br/>Pathhead<br/>EH37 5PZ</b> |
| Title:<br><b>Placement of Air source heat pump</b> | Scale:<br>1:20 at A4                | Date:<br><b>07/10/2021</b>                 | Rev:<br><b>A</b>                 |        |                                                 |