
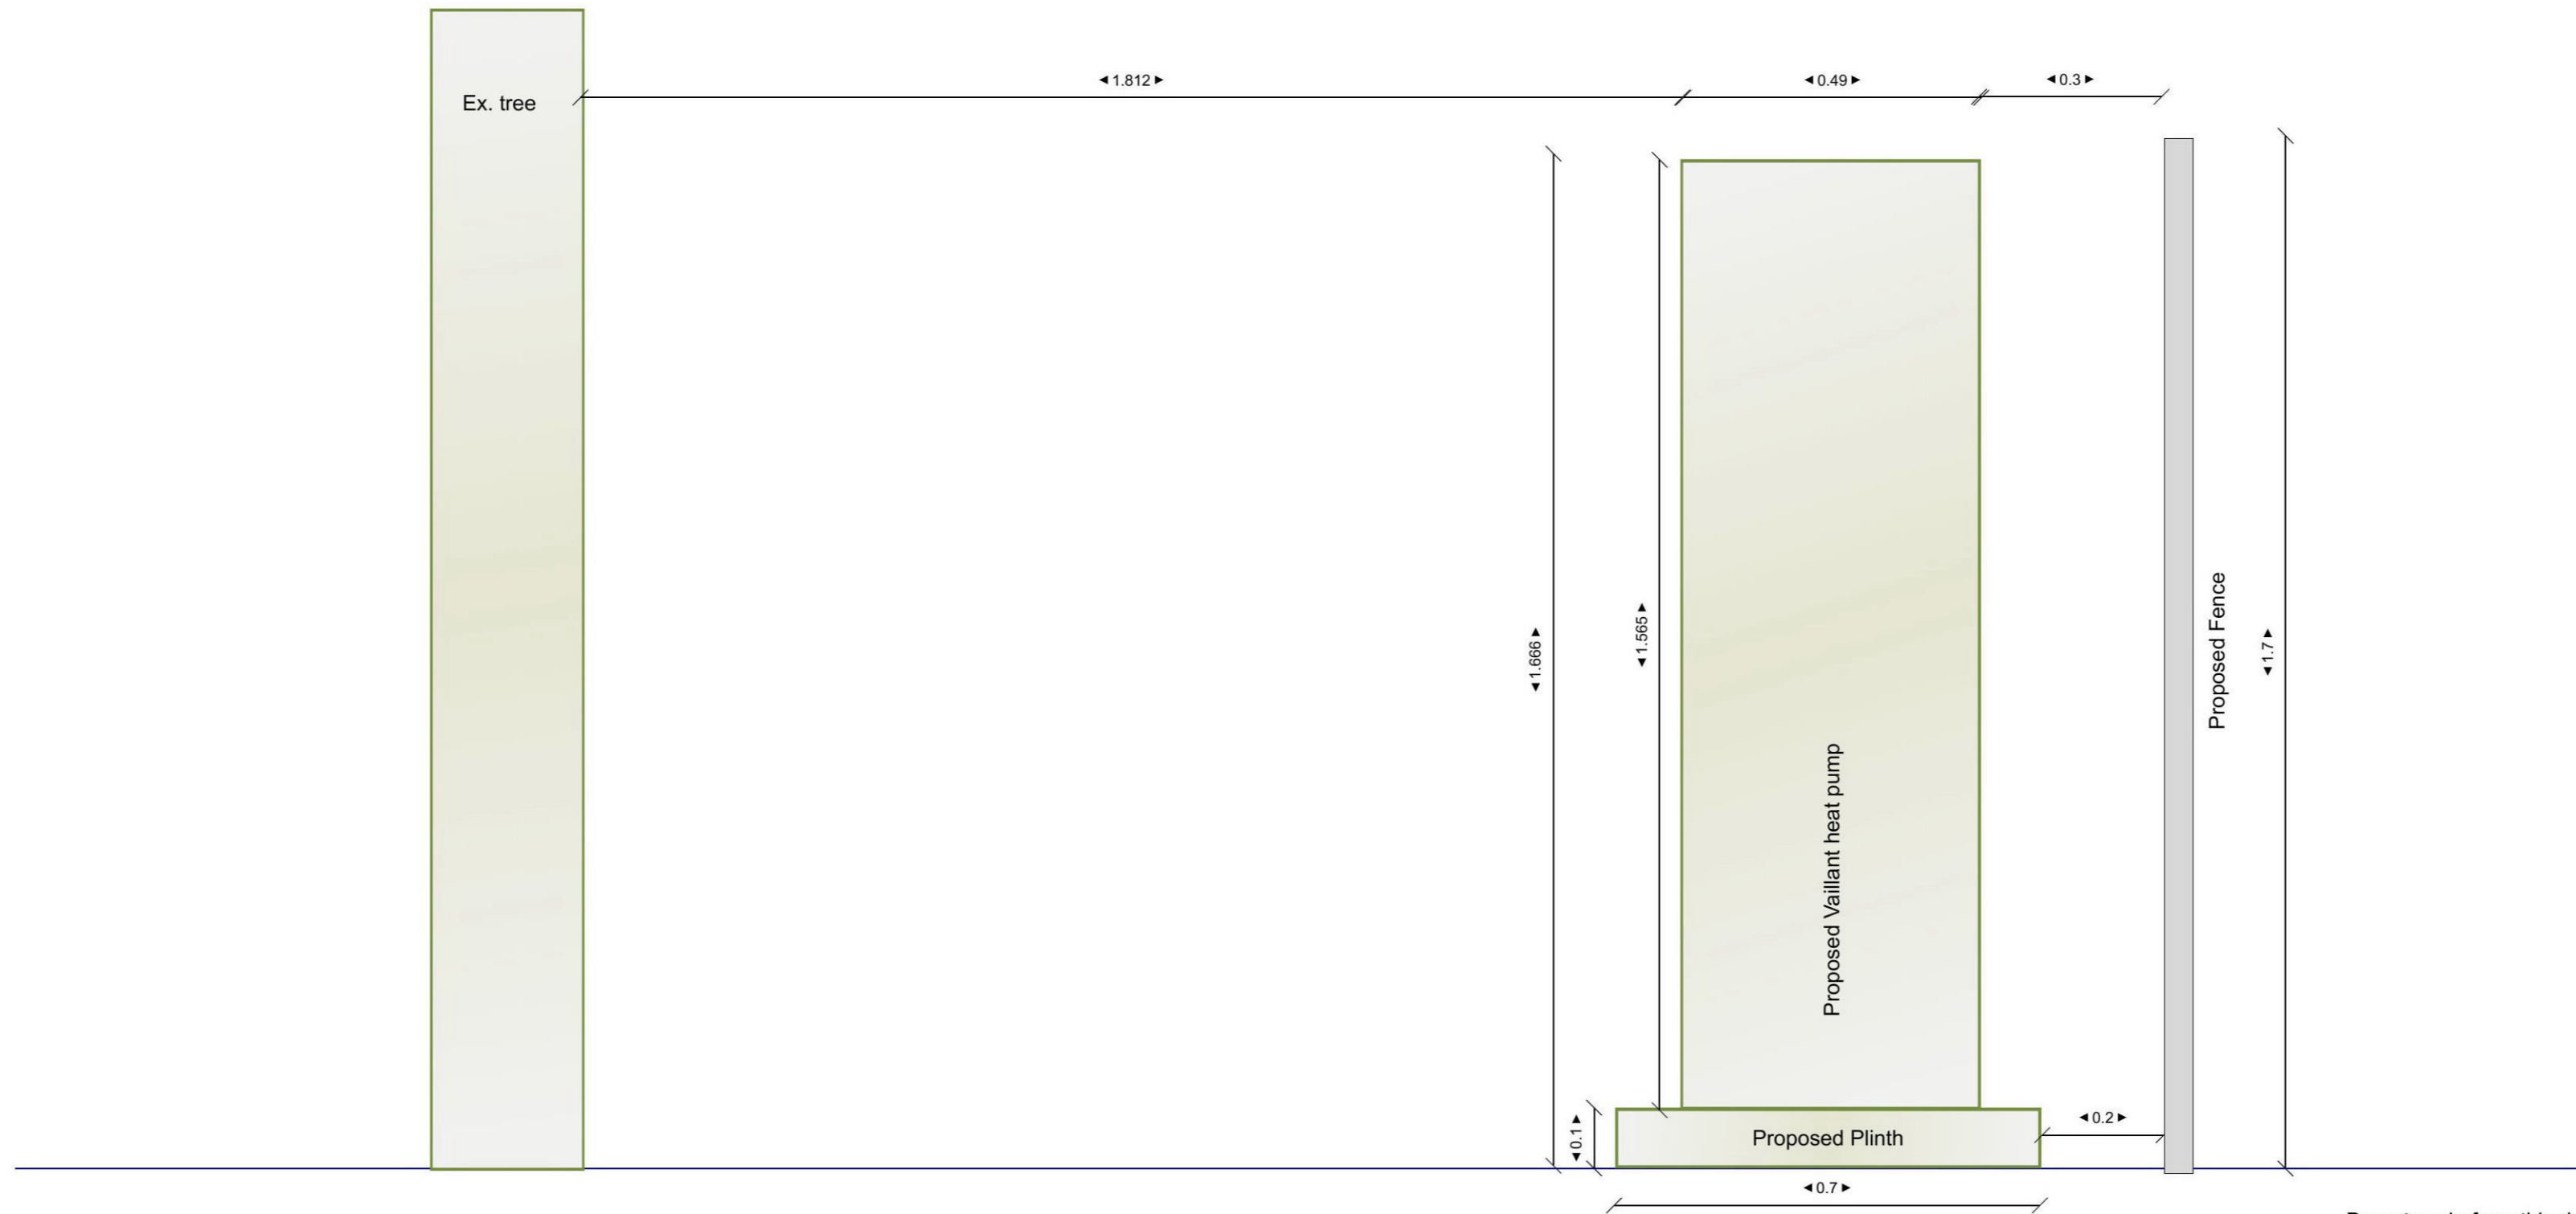


This copy has been made by or with the authority of Midlothian Council pursuant to Section 47 of the Designs and Patents Act 1988. Unless that Act provides a relevant exception to copyright, the copy must not be copied without the prior permission of the copyright owner.

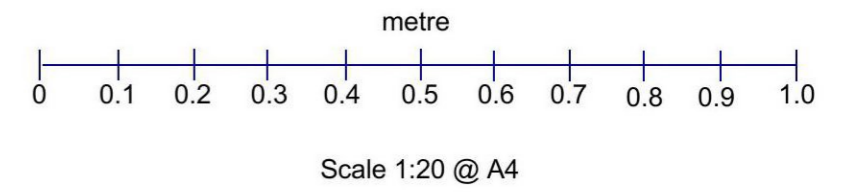

Do not scale from this drawing, all dimensions checked on site, issued for information only.

:	Drawing: Elevation lateral view Vaillant	Project: Vaillant heat pump	Drawn: Luise A. Seeker	Notes:	57 Main Street Pathhead EH37 5PZ
Title: Placement of Air source heat pump	Scale: 1:20 at A4	Date: 07/10/2021	Rev:		