

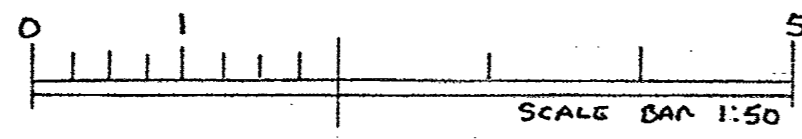



NOTES:
All dimensions must be checked on site and not scaled from this drawing.

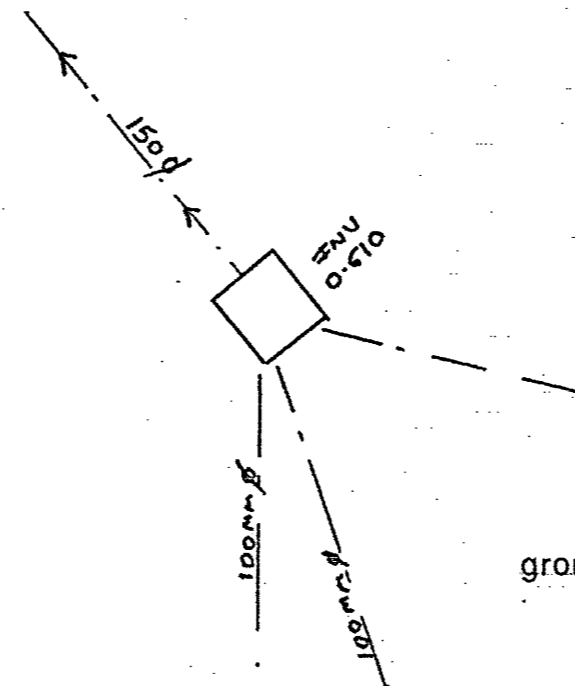


first

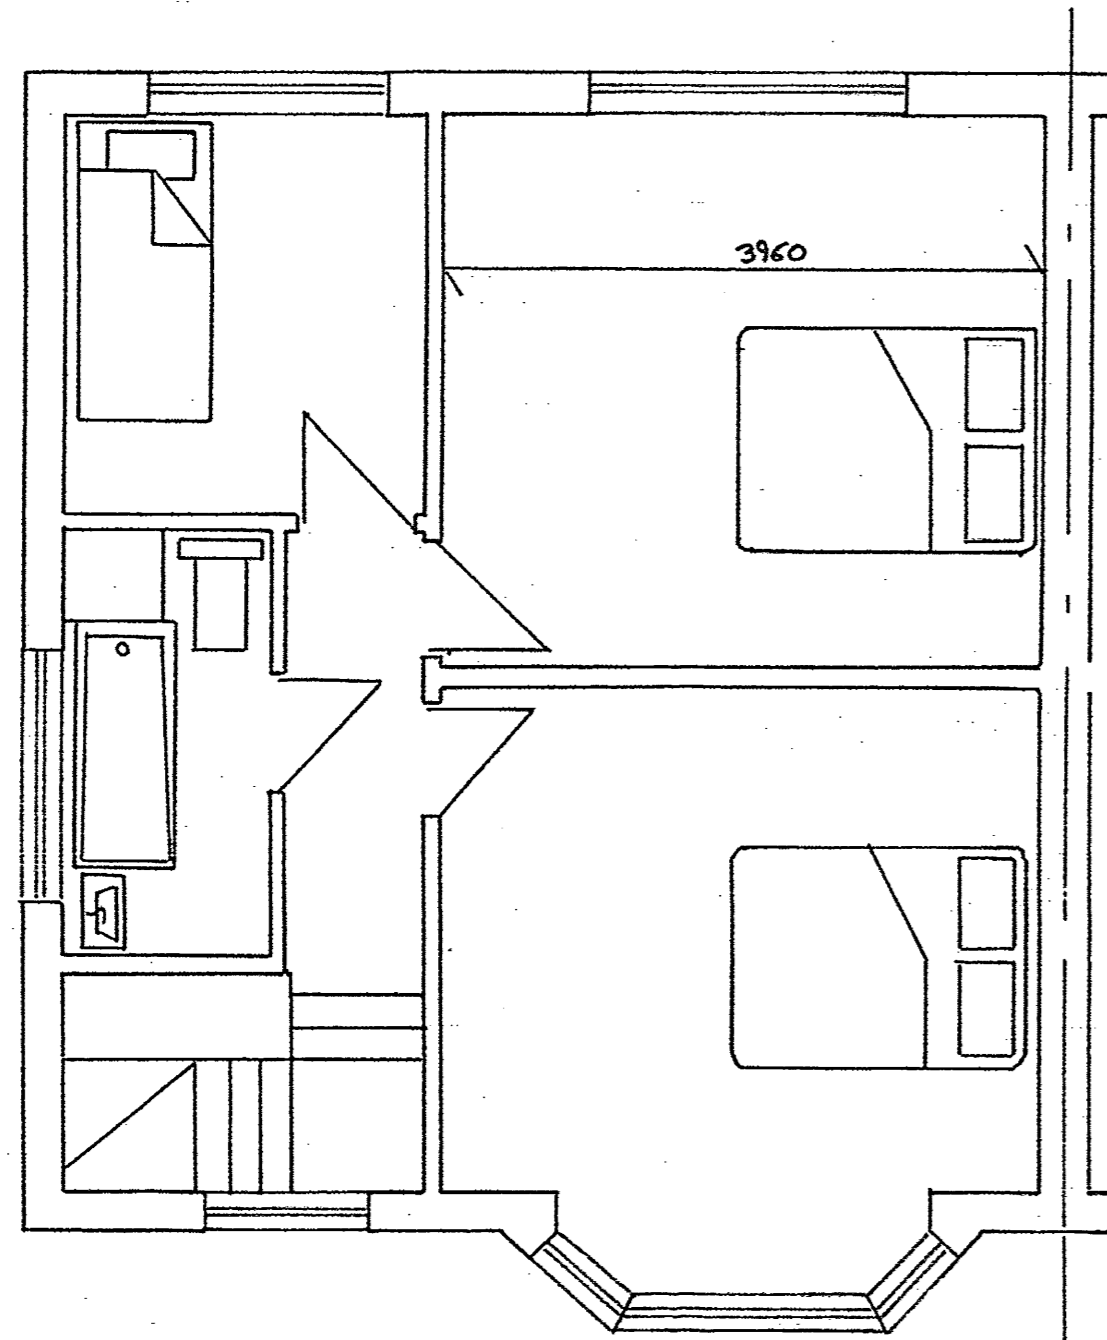


ground

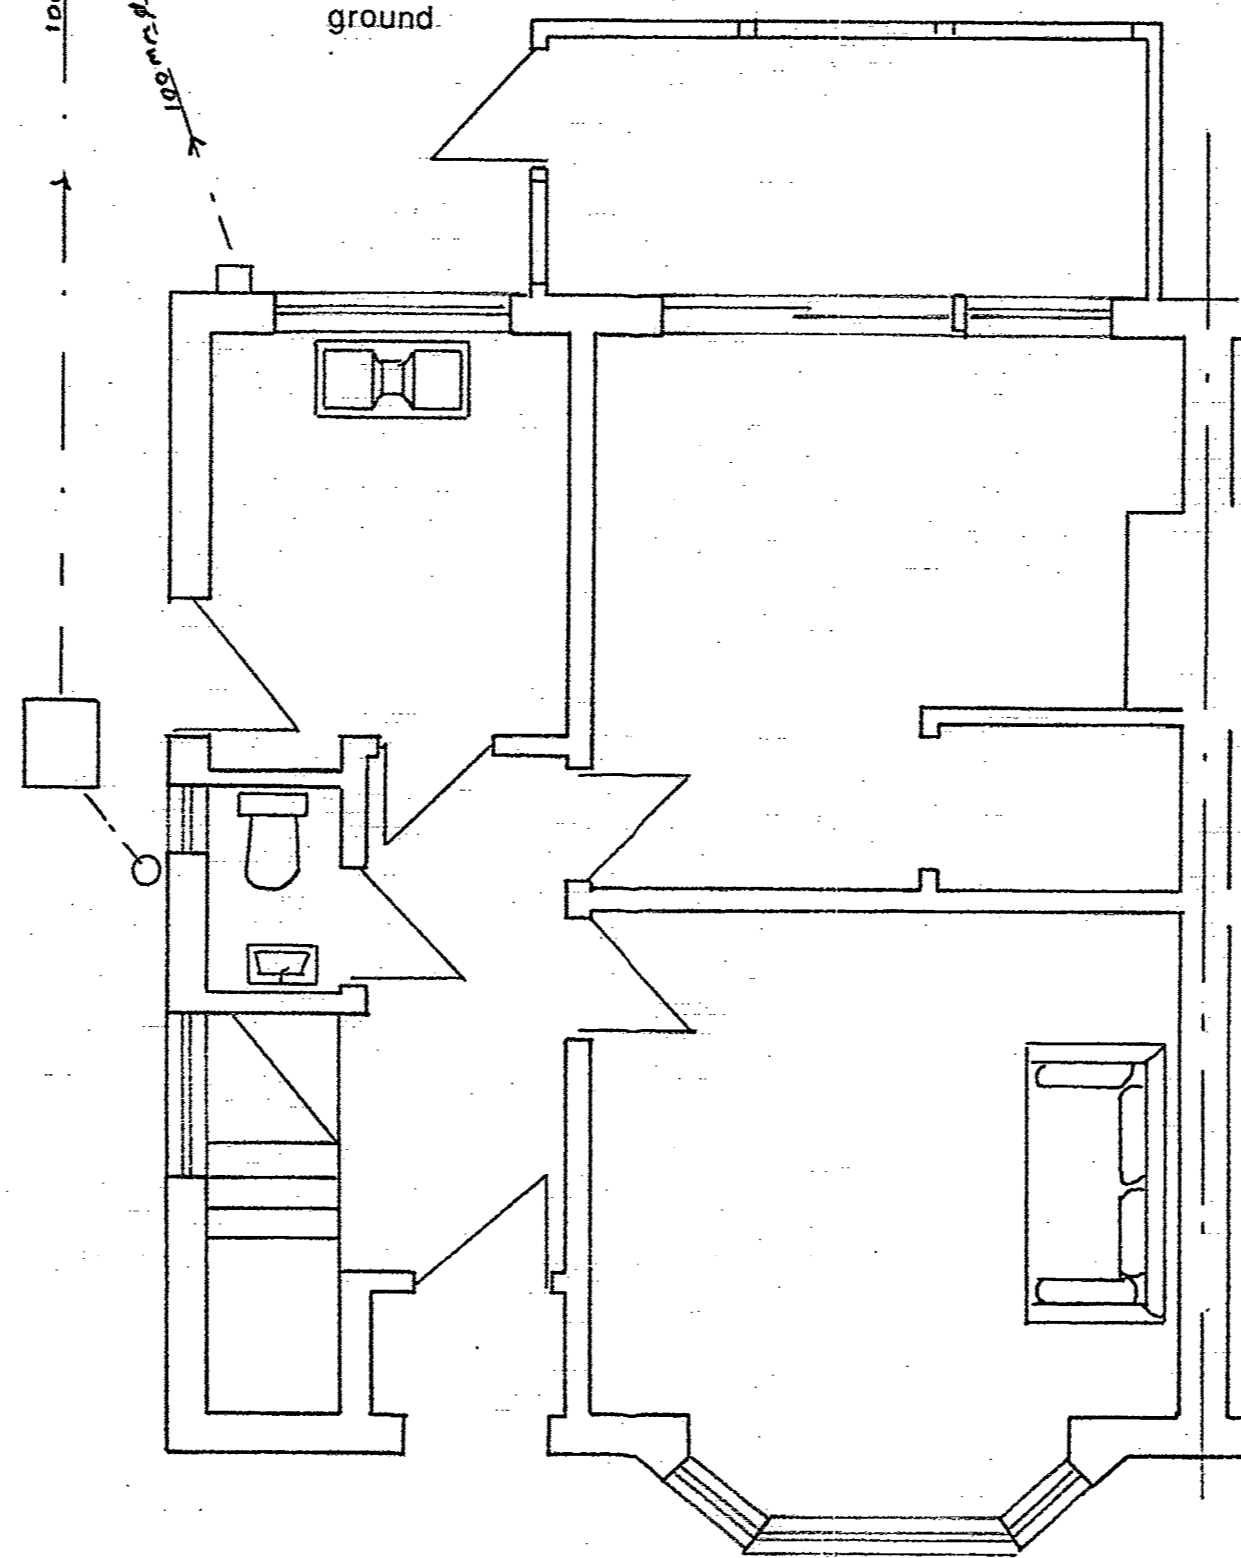



front

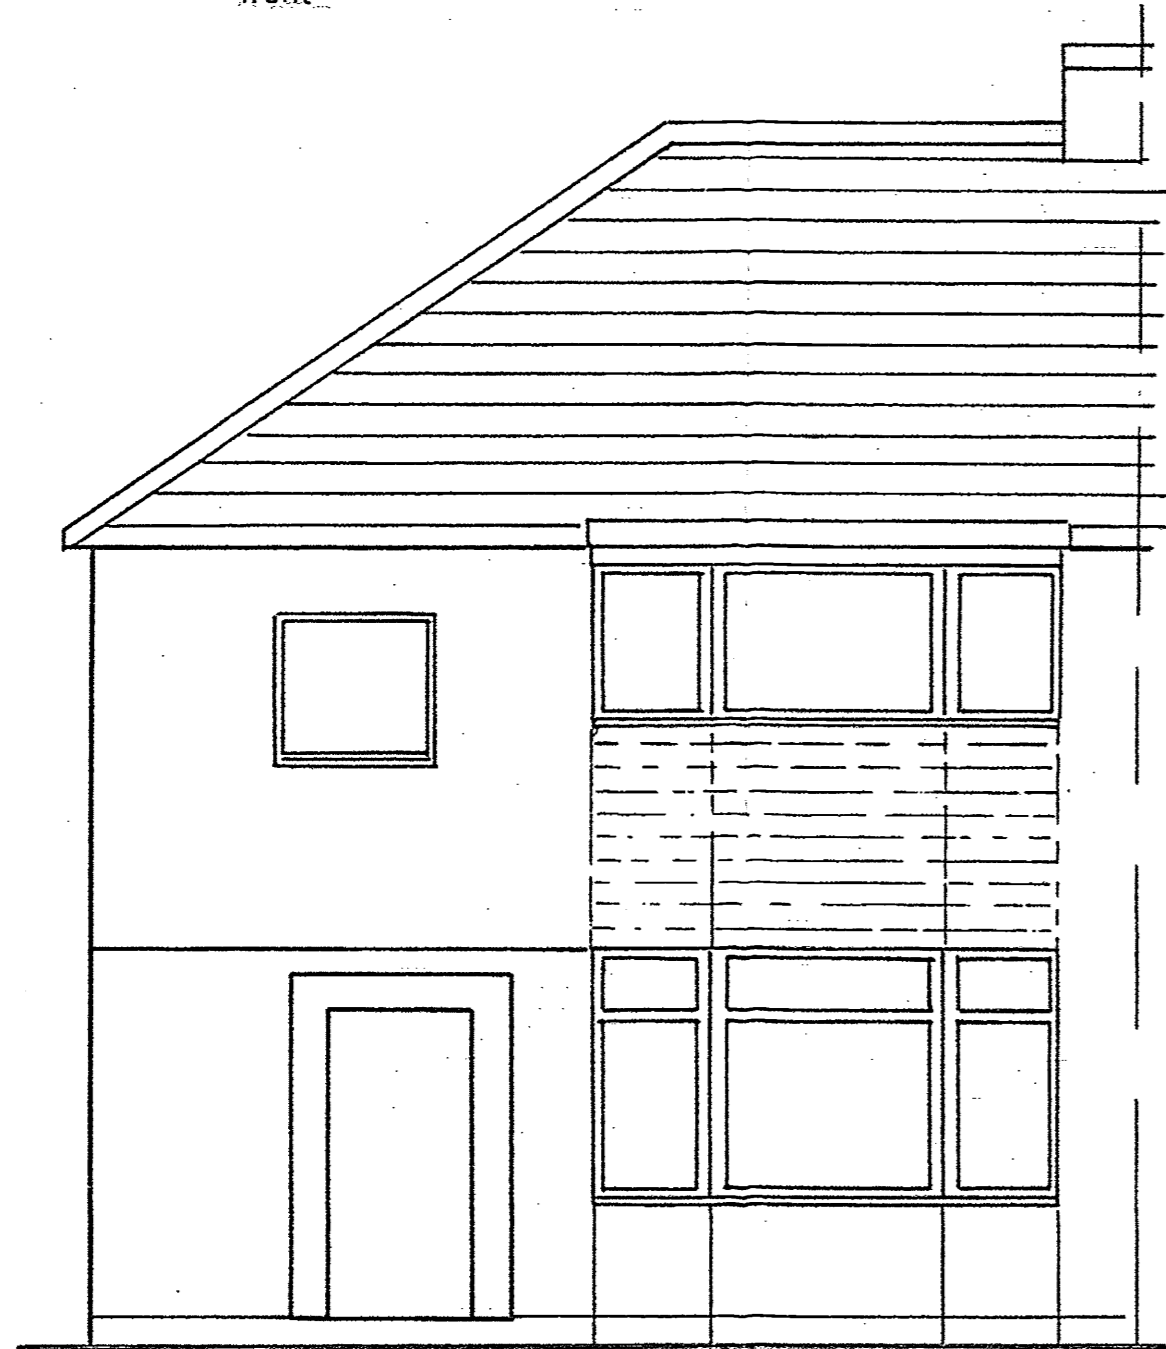

side

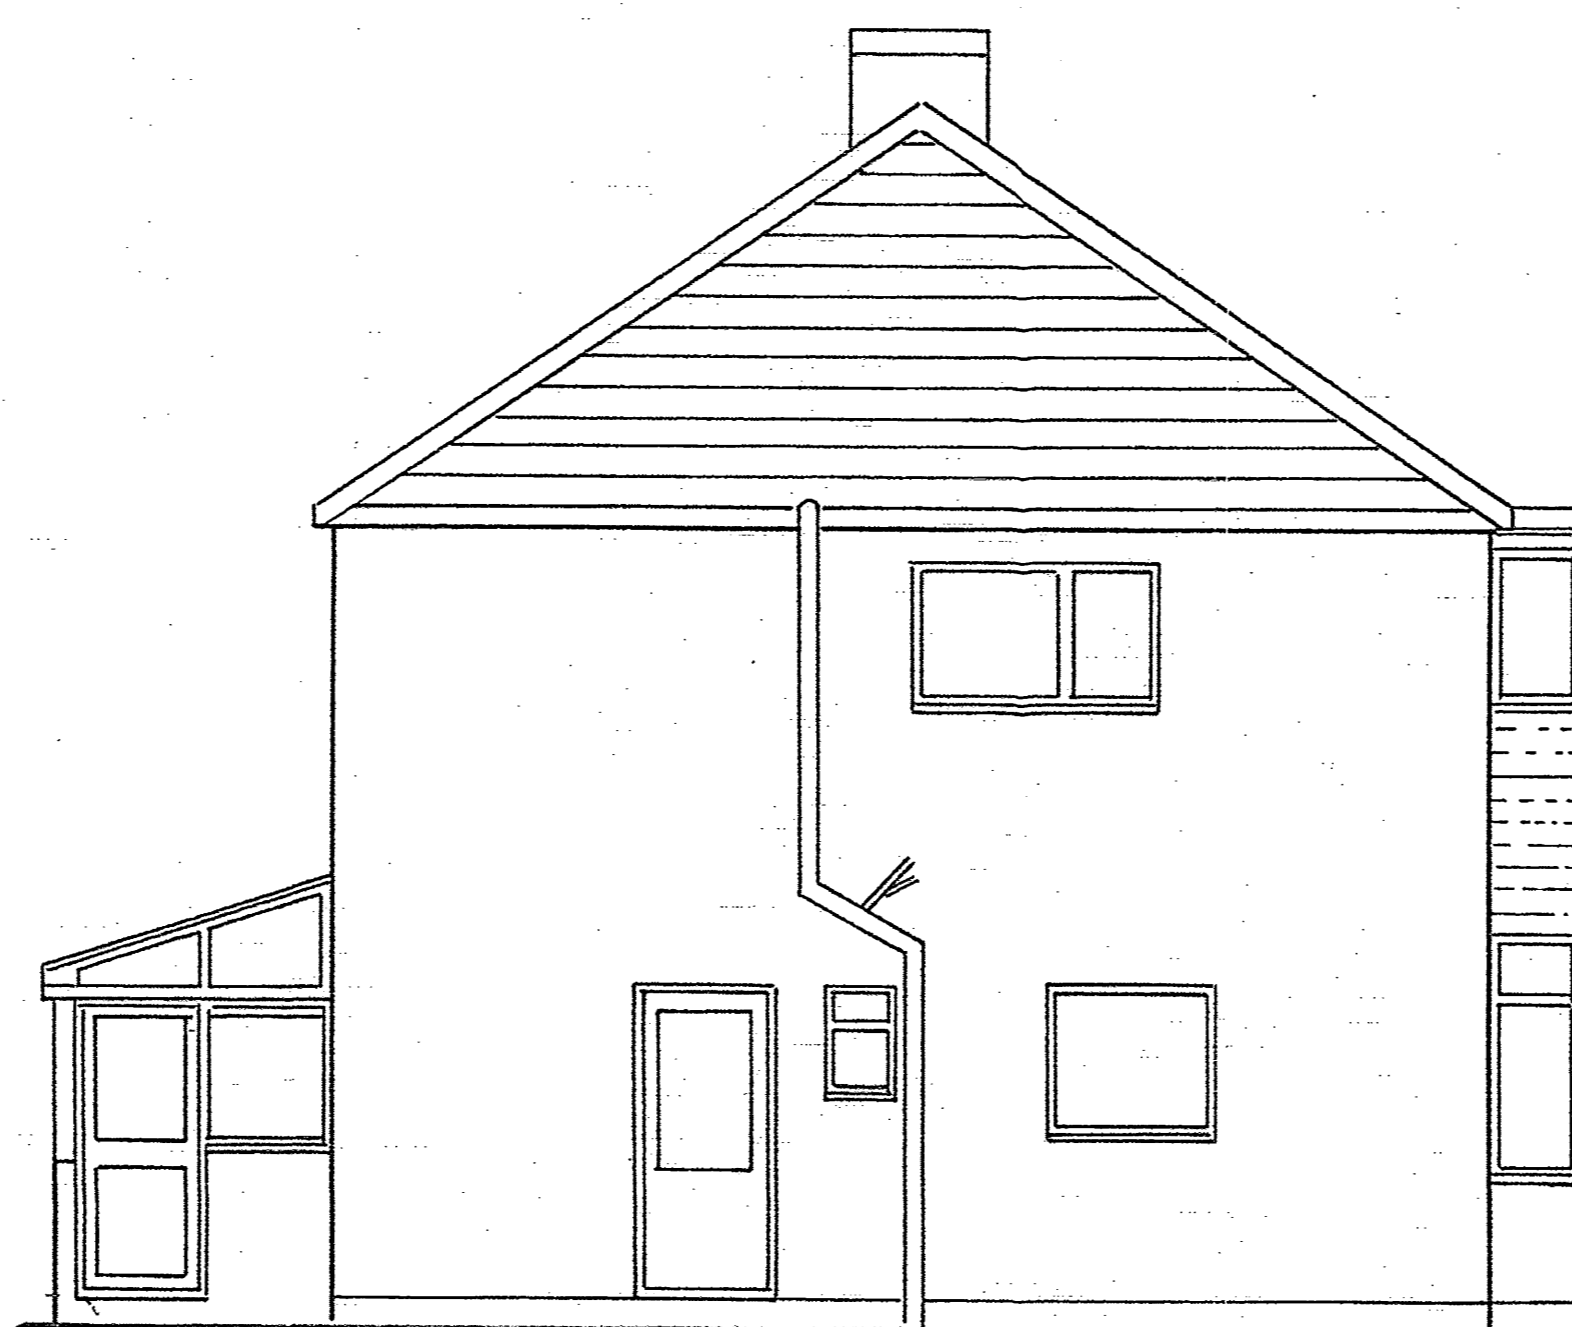

rear

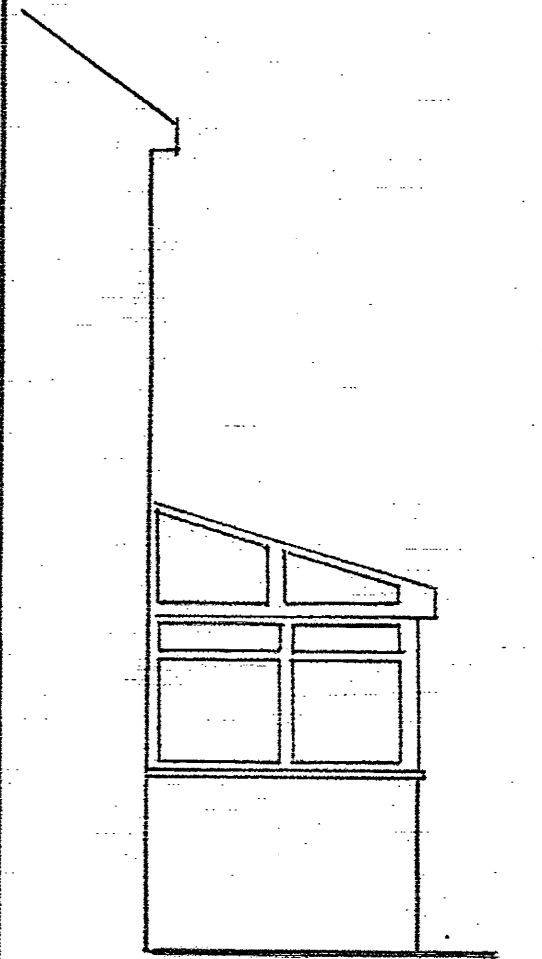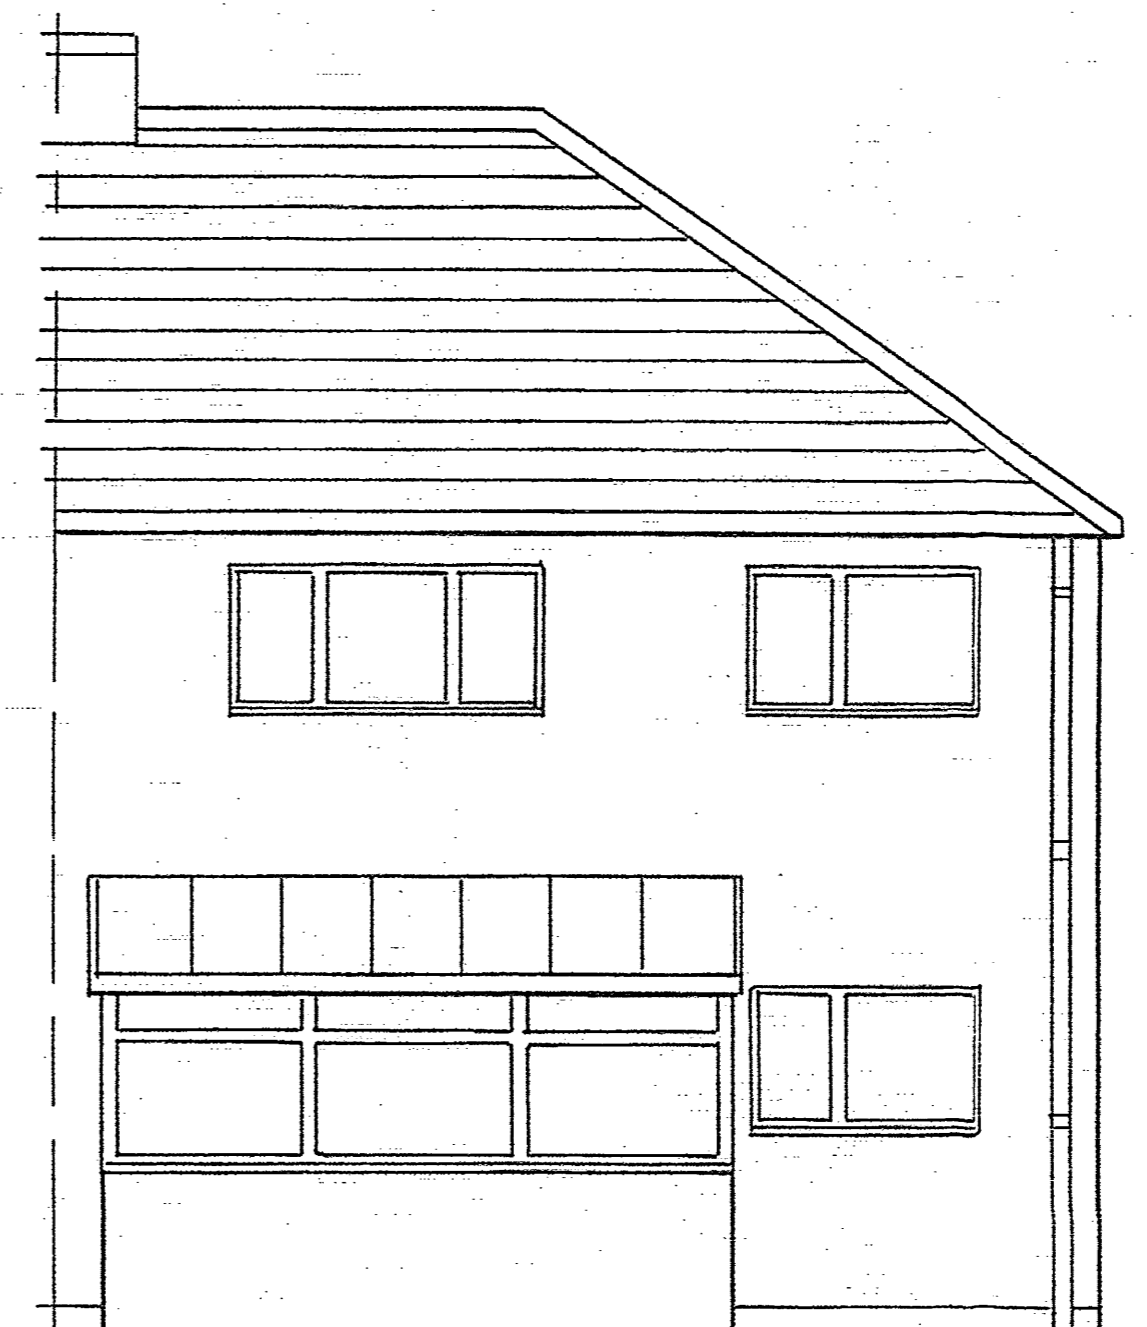

side

Date	Revisions

© copyright

21/02266/FUL

DEVELOPMENT
MANAGEMENT
13 JUL 2021
ALLOY
COPY TO
ACK

Client
S HEMPLEN

Job Title
**88 PICKFORD LANE
DA7 4RX**

Drawing Title
existing layout elevations

Scale
1:50

Date **April 2021** Drawn By **A.L.E**

Drawing No. **HEMPLEN / ONE** Rev.