


2 Charmouth Road - Location Plan 1:1250

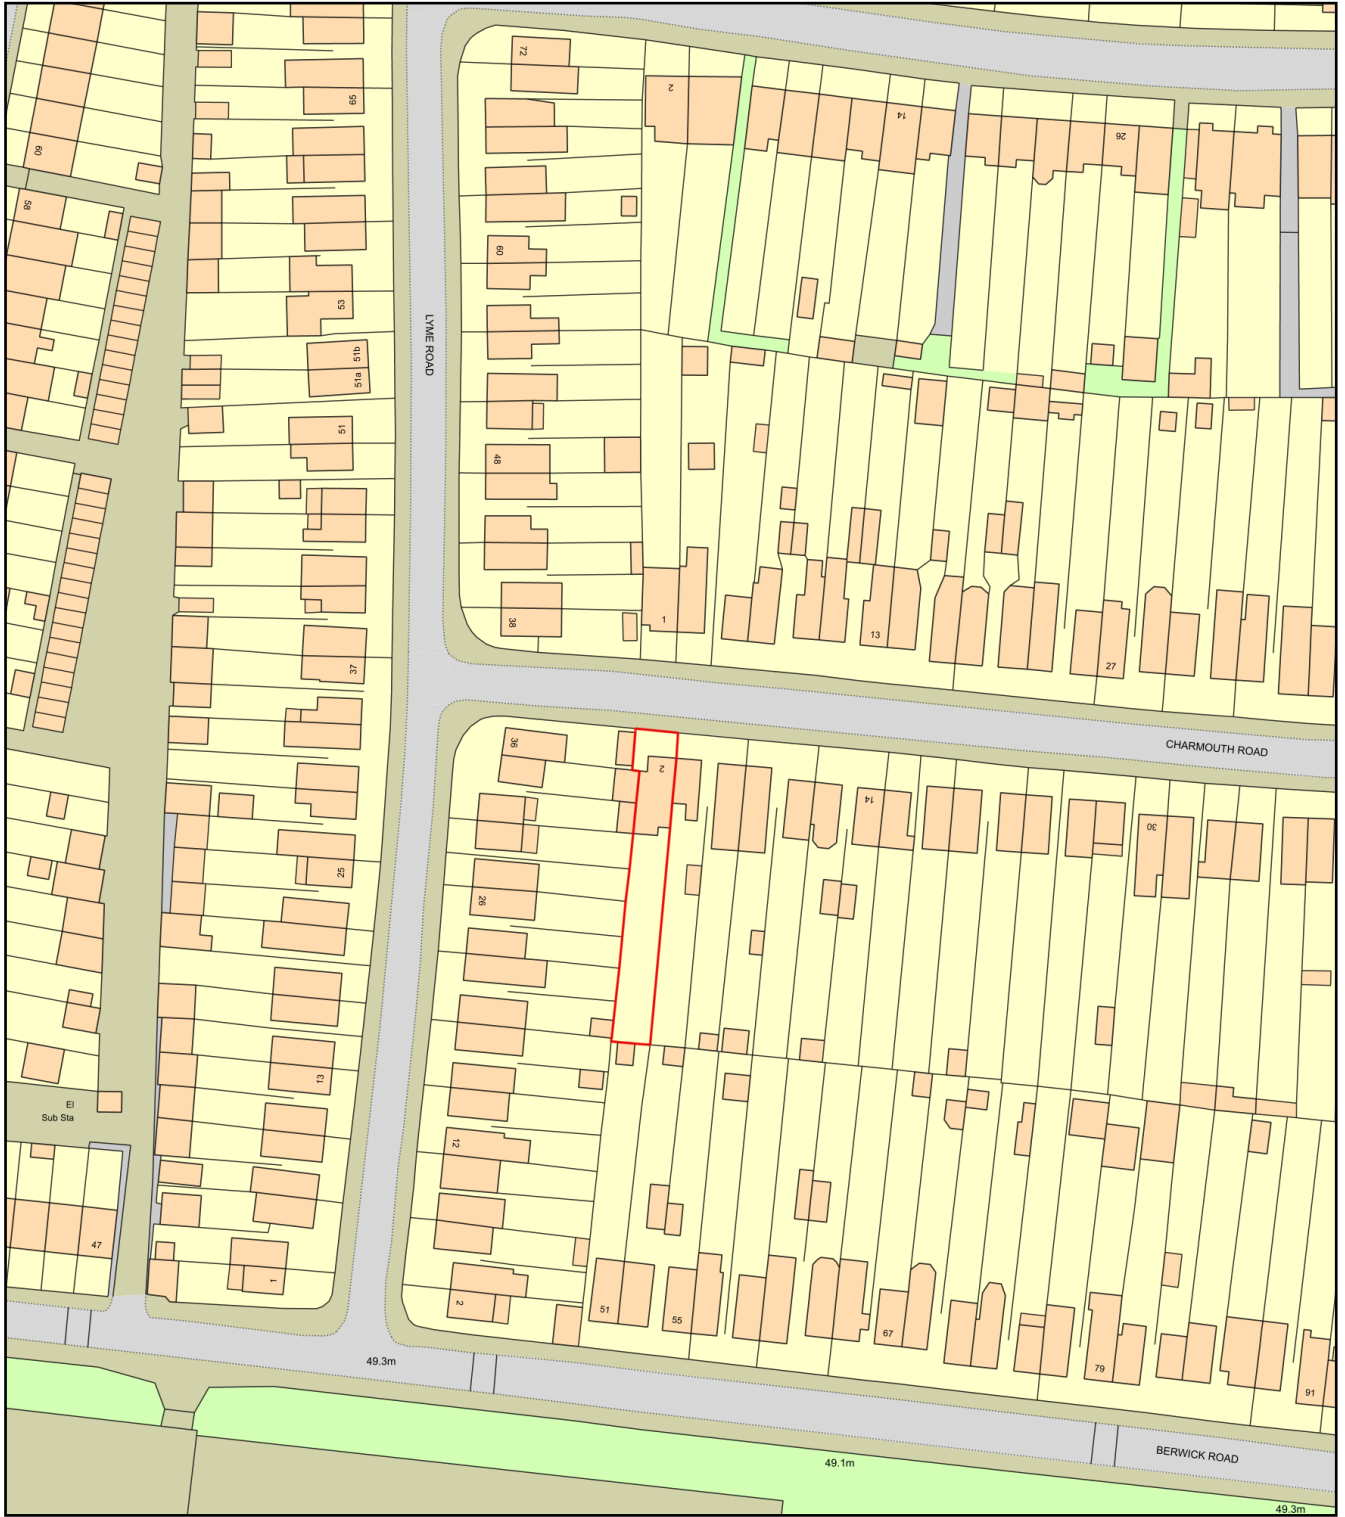

Plan Produced for: **Bill Glasscock**
Date Produced: 24 Sep 2021
Plan Reference Number: TQRQM21267172615389
Scale: 1:1250 @ A4