


## Notes

1. ALL DIMENSIONS ARE IN MILLIMETRES AND LEVELS IN METRES.
2. THIS DRAWING TO BE READ IN CONJUNCTION WITH RELEVANT ARCHITECT'S AND ENGINEER'S DRAWINGS AND SPECIFICATIONS.

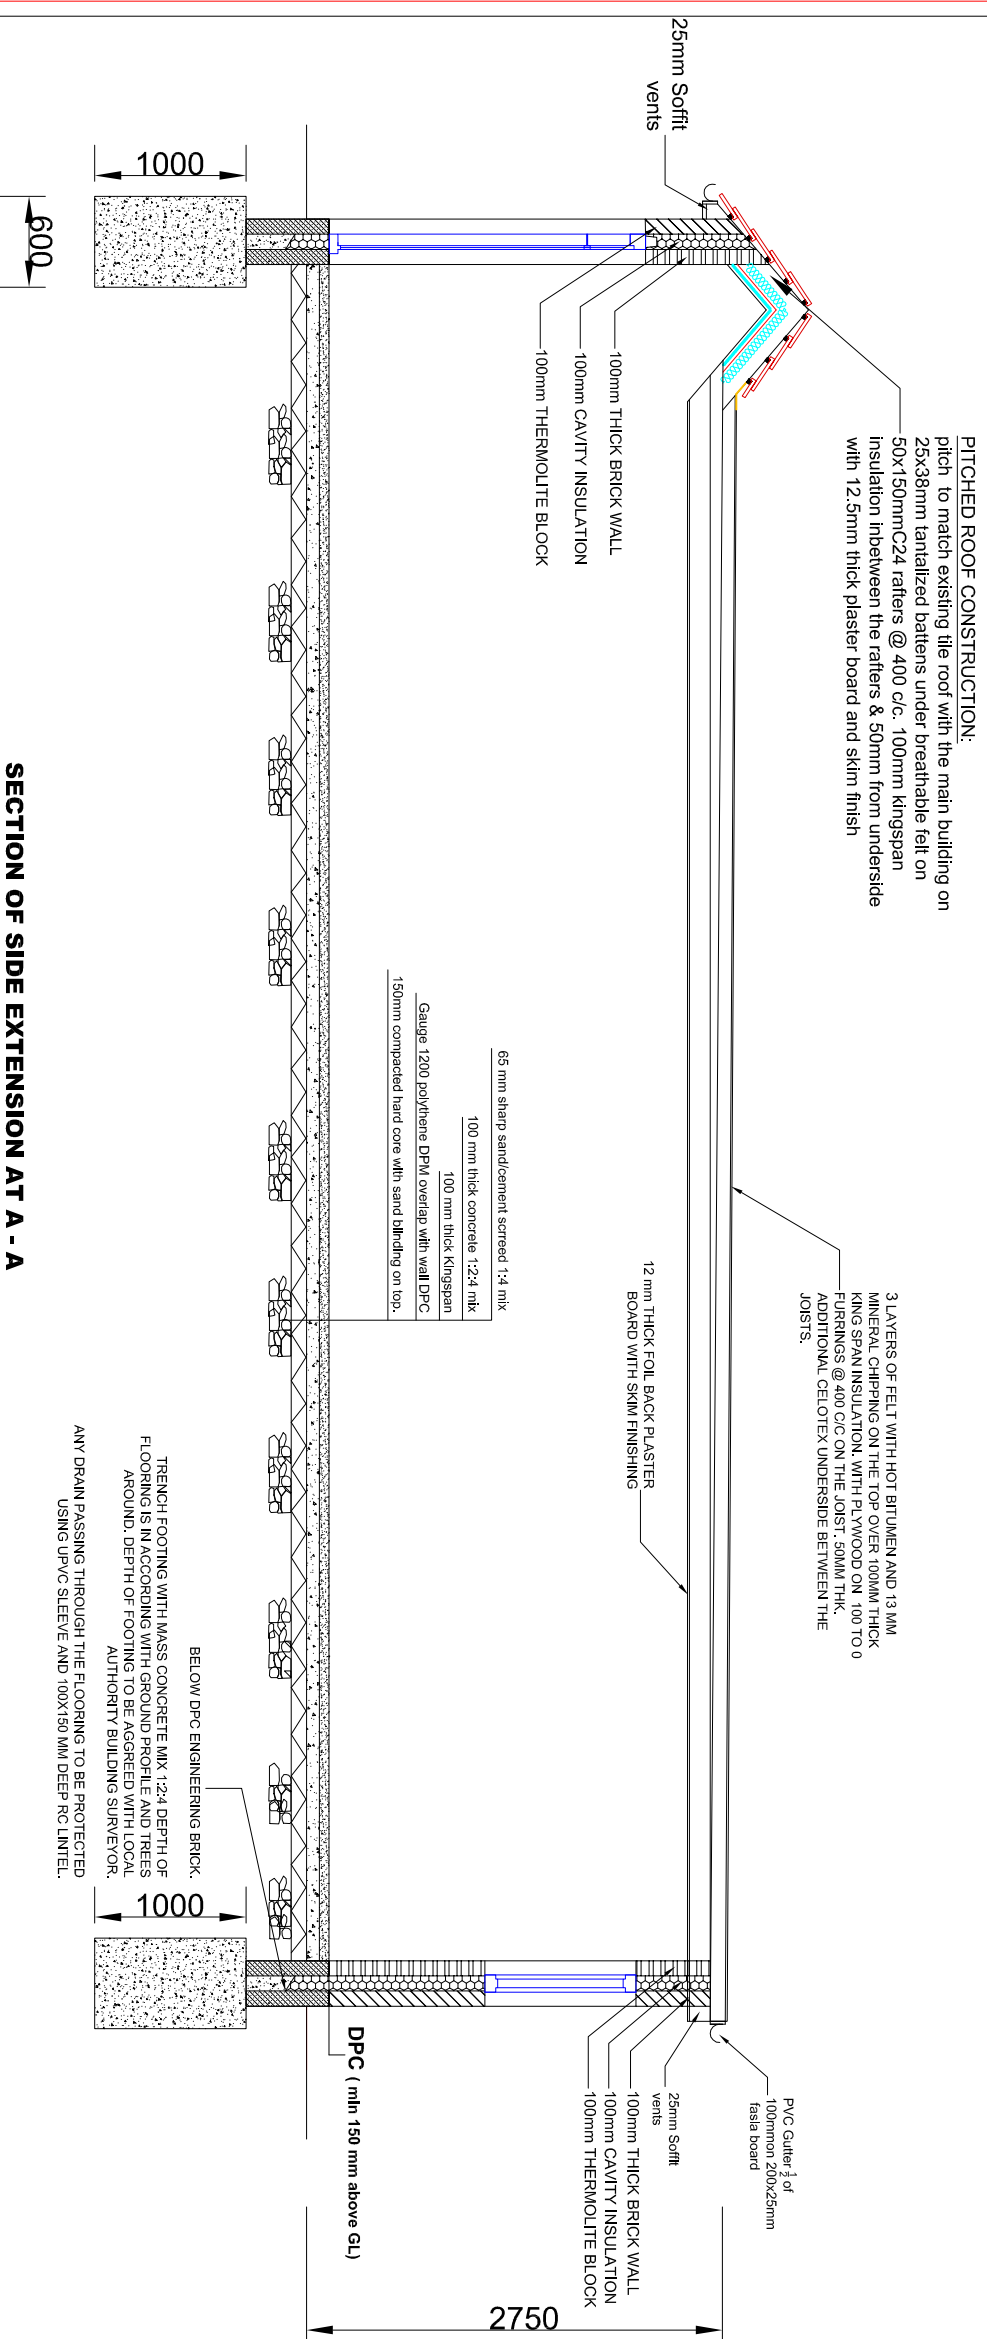

### SECTION OF SIDE EXTENSION AT A - A

#### NOTES:

1. CONTRACTOR SHOULD VERIFY ALL BOUNDARIES POSITIONS AND DIMENSIONS ON SITE PRIOR TO COMMENCING WORKS OR OBTAINING ANY MATERIALS.
2. ALL WORKMANSHIP AND MATERIALS TO COMPLY WITH THE CURRENT BUILDING REGULATIONS AND ALL RELEVANT BS AND CODE OF PRACTICES.
3. CEILING MOUNTED SMOKE DEFLECTORS INTRELINKED SHOULD BE PERMANENTLY INSTALLED IN ALL LEVEL OF BUILDING. SMOKE DETECTOR TO BE AWAY FROM MINIMUM 300mm, FROM THE LIGHT AND THE WALL FACE. COMPLY WITH BS 5446.
4. ALL STEEL BEAM TO BE TREATED  $\frac{1}{2}$  HR. FIRE RESISTANCE WITH 2 LAYERS OF 12.5 mm PLASTER BOARD AROUND.
5. THIS DRAWING DOES NOT INDICATE OR IMPLY THE STRUCTURAL CONDITION OF THE PROPERTY.
6. PARTY WALL NOTICE TO BE SERVED TO ADJOINING NEIGHBORS BEFORE THE WORK IS CARRIED OUT.

					m
1					
2					
3					
4					
5					

#### Title: SECTION

Address: 79 LANSDOWNE AVENUE, BEXLEYHEATH, DA7 5SN

**Project: DEMOLITION OF EXISTING GARAGE AND CONSTRUCTION OF A SINGLE STOREY REAR EXTENSION & REAR FENESTRATION AND INTERNAL ALTERATIONS**

Client: MR H R V CANNAKPALLE

Rev.	Date	By	Details of Revision
P1	07.08.2021	ST	

**DESIGN TEAM**  
8 FARM VALE, BEXLEY, DA5 1NU  
ARCHITECTURAL/CIVIL & STRUCTURAL ENGINEERS

Status : **PLANNING**

Drawn by	A3@Scales 1:50			
Date	Eng.	Chk.	App'd.	
AUG 2021				
File Ref.				

Drawn by A3@Scales 1:50

Date AUG 2021

File Ref.

Drawing No. 04/DT/08/2021

Sheet No. 4