
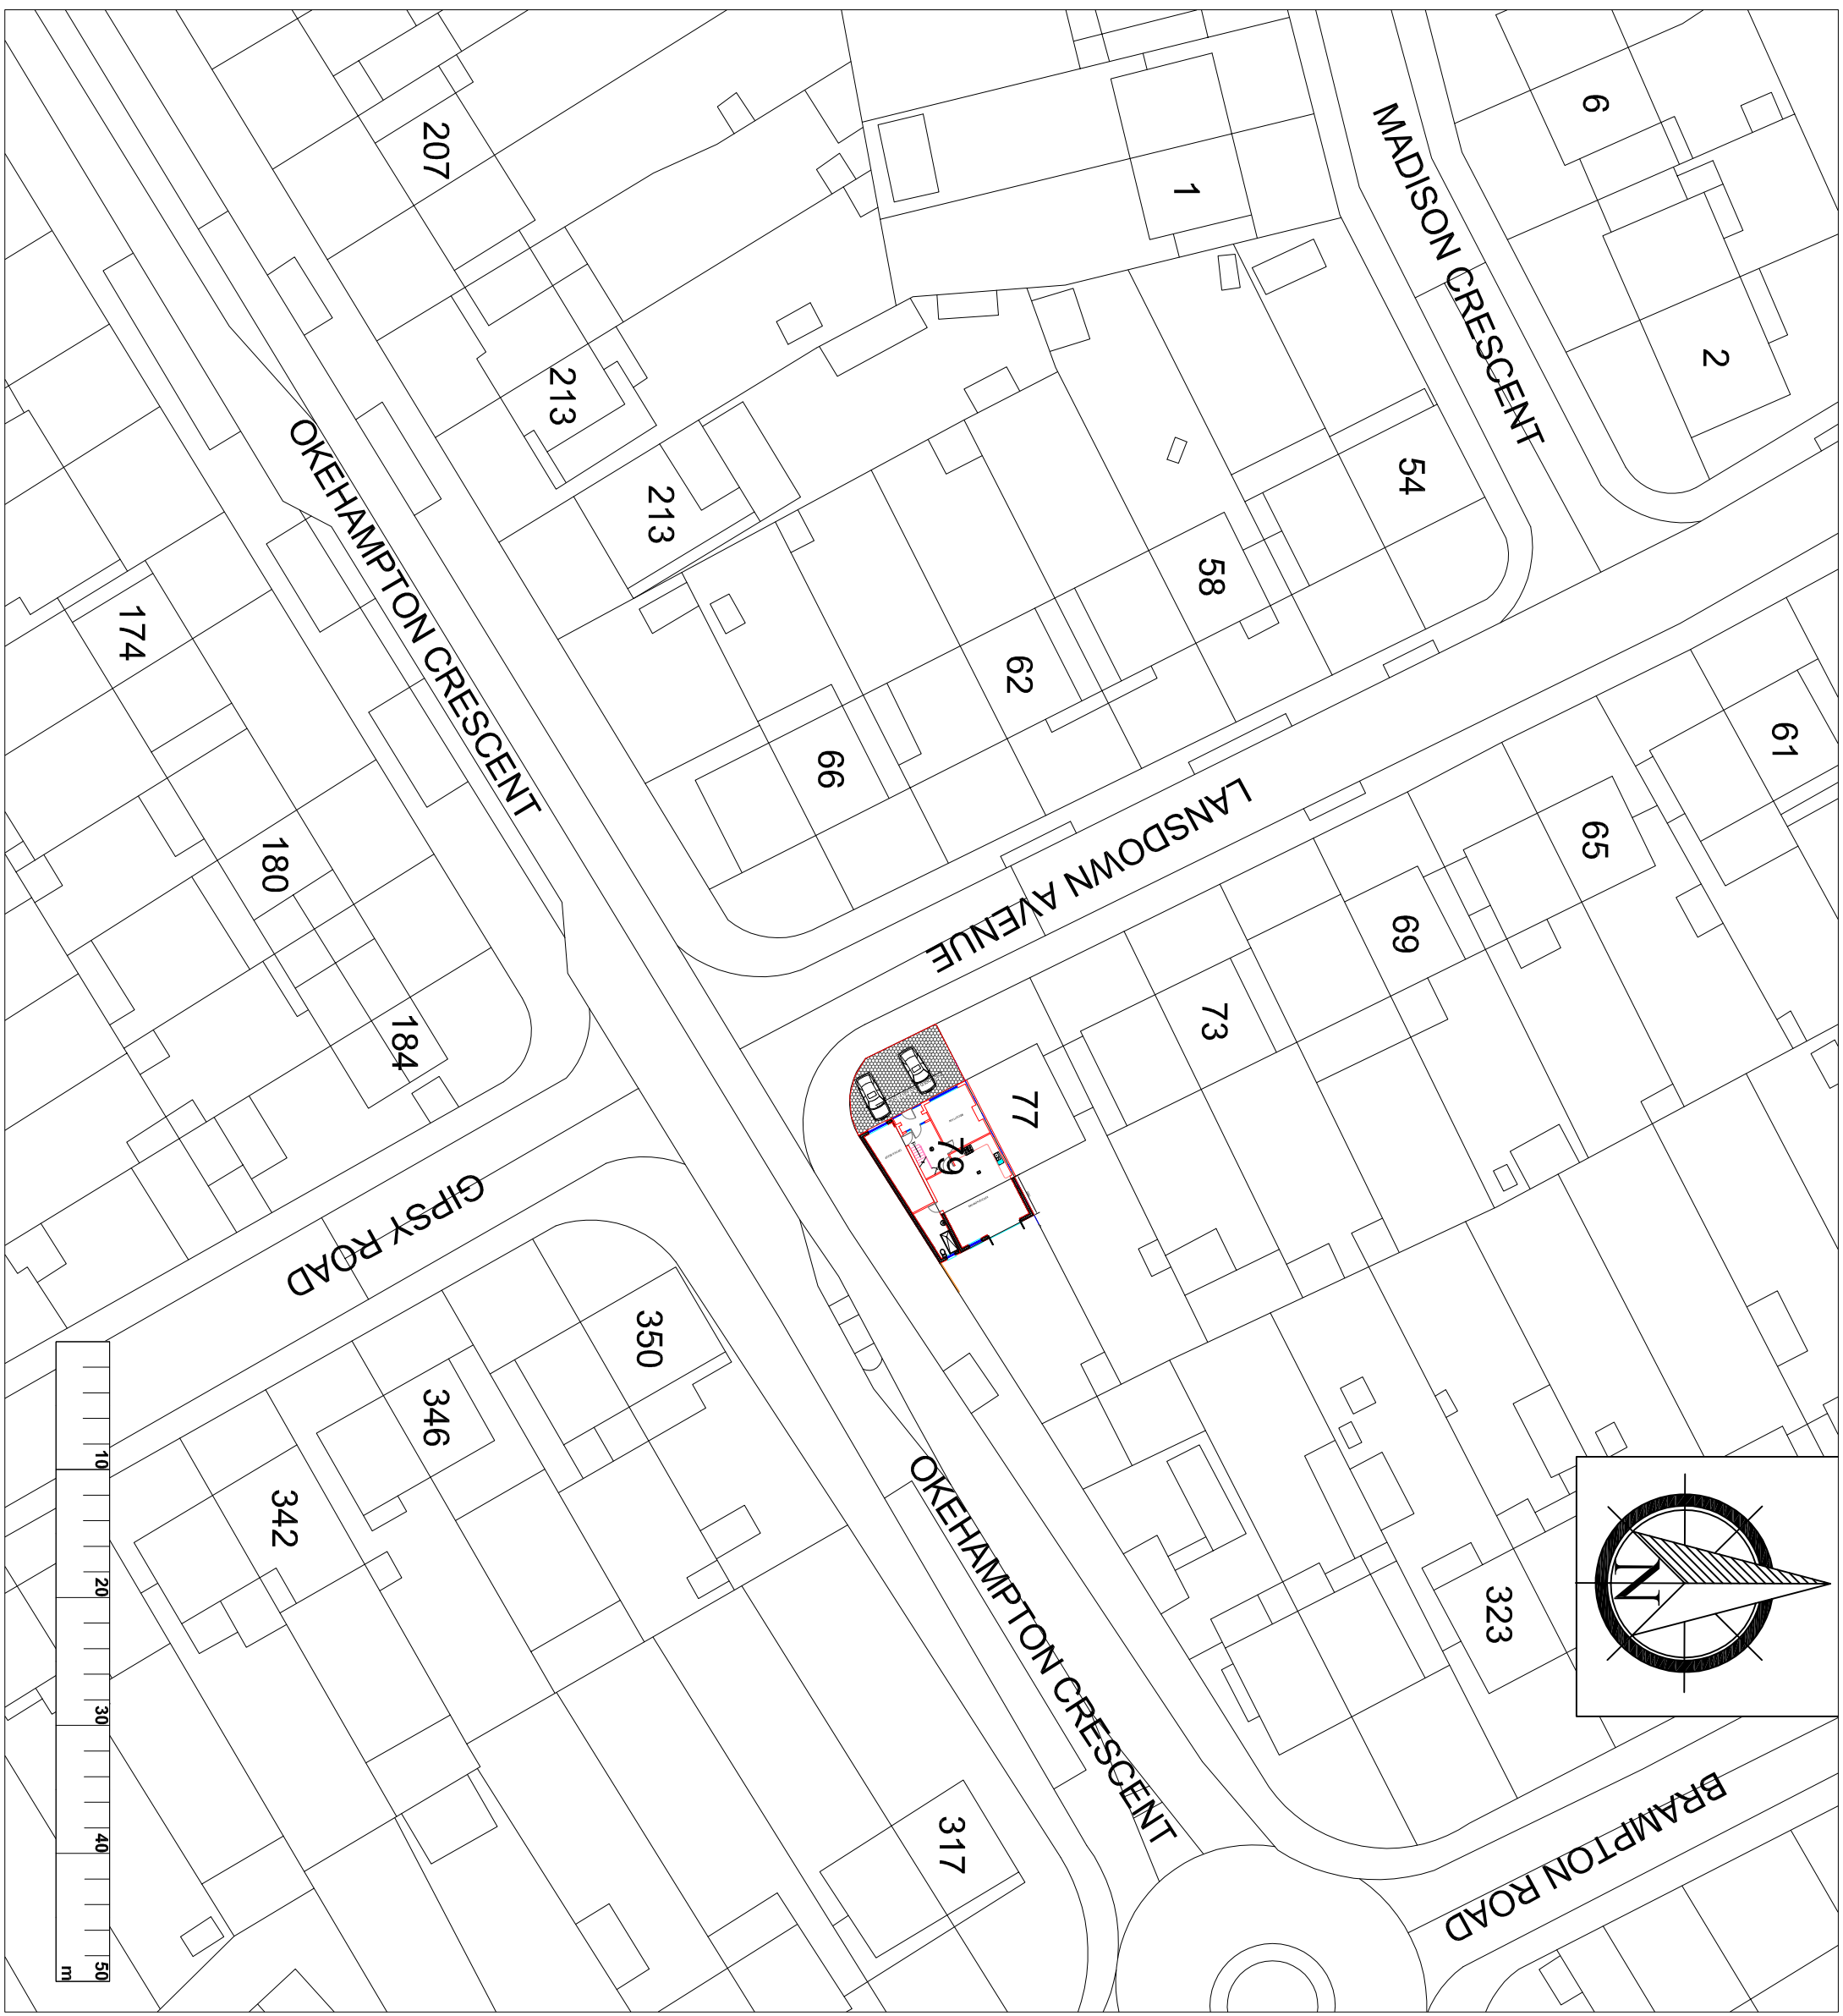


**Notes**

1. ALL DIMENSIONS ARE IN MILLIMETRES AND LEVELS IN METRES.
2. THIS DRAWING TO BE READ IN CONJUNCTION WITH RELEVANT ARCHITECT'S AND ENGINEER'S DRAWINGS AND SPECIFICATIONS.

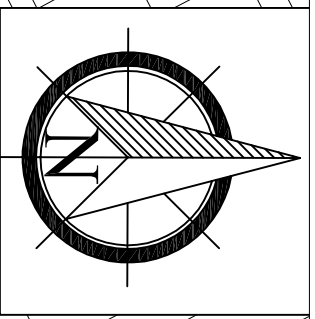

Rev.	Date	By	Details of Revision
P1	07.08.2021	ST	

Client: MR H R V CANNAKPALLE

Project SINGLE STOREY REAR EXTENSION, REAR FENCE STRATION AND INTERNAL ALTERATIONS

Address: 79 LANSDOWN AVENUE, BEXLEYHEATH, DA7 5SN

Title: BLOCK PLAN

**DESIGN TEAM**

8 FARM VALE, BEXLEY, DA5 1NU

ARCHITECTURAL/CIVIL & STRUCTURAL ENGINEERS

Status : PLANNING

Drawn by	A3@Scales 1:500		
Date	Eng.	Chk.	App'd.
AUG 2021			
File Ref.			

Drawing No.	Sheet No.
05/DT/08/2021	5

