




1 **Ground Floor**  
Scale: 1:100

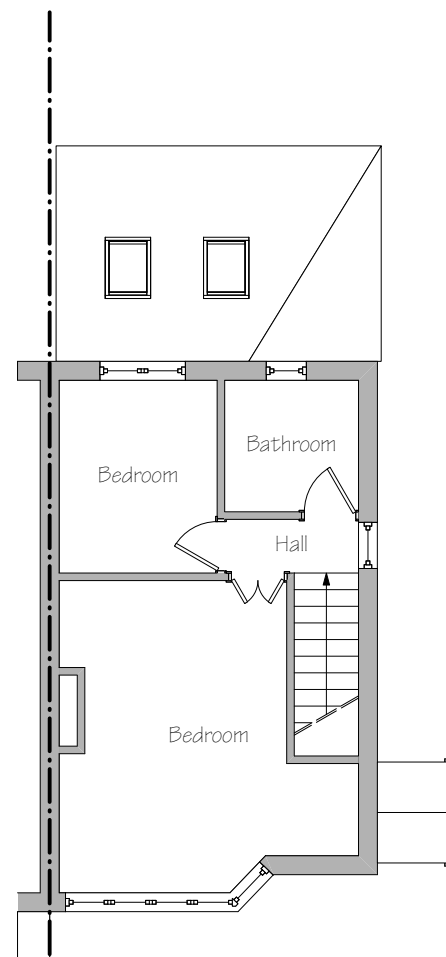

2 **First Floor**  
Scale: 1:100

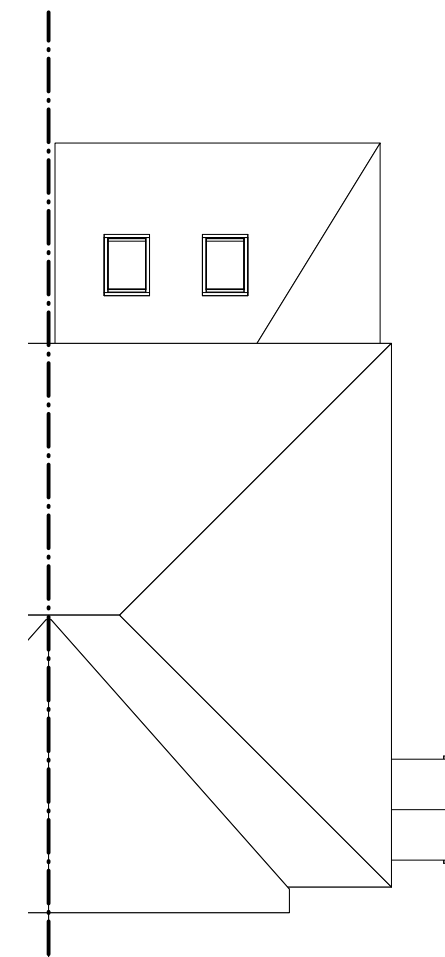

3 **Roof**  
Scale: 1:100

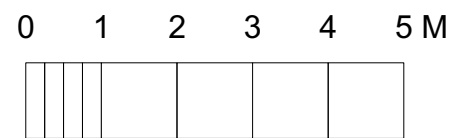

TITLE <b>Existing Plans</b>			
PROJECT <b>16 Palm Avenue, Sidcup DA14 5JG</b>			
		DRAWING No. <b>2290-01</b>	VERSION <b>H</b>