




1 Ground Floor  
Scale: 1:100

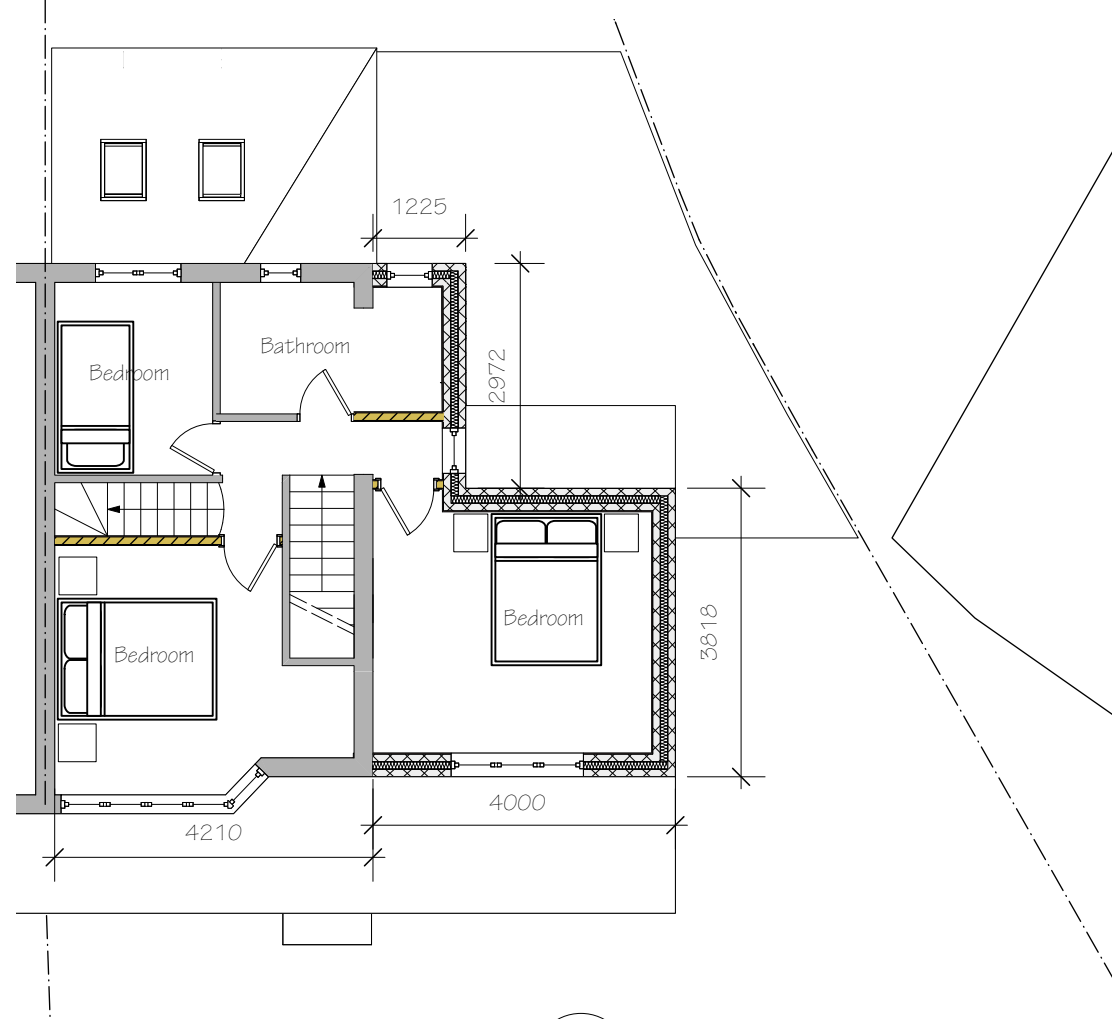

2 First Floor  
Scale: 1:100

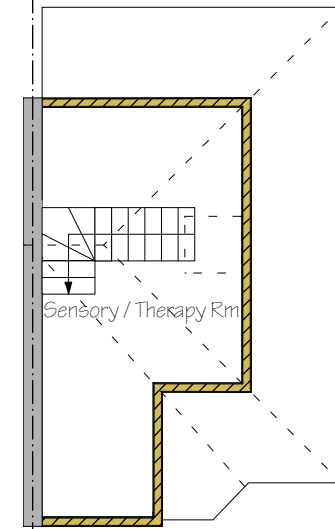


3 Loft  
Scale: 1:100

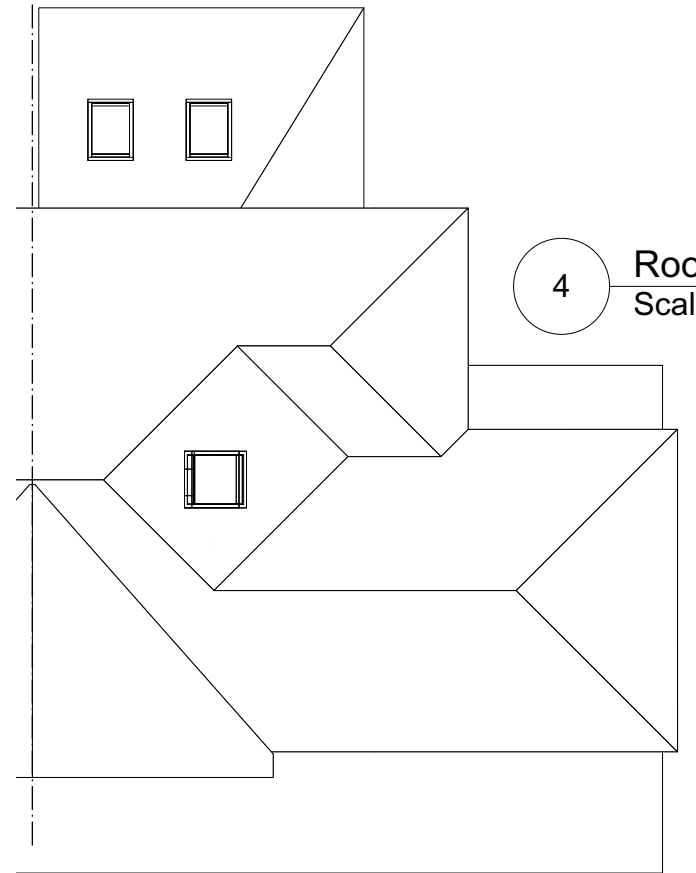

4 Roof  
Scale: 1:100

0 1 2 3 4 5 M

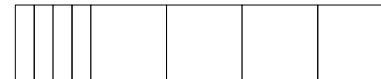

TITLE Proposed Plans			
PROJECT 16 Palm Avenue, Sidcup DA14 5JG			
DATE 10/08/2021	SCALE 1:100@A3	DRAWN KH	
DRAWING No. 2290-03		REV H	