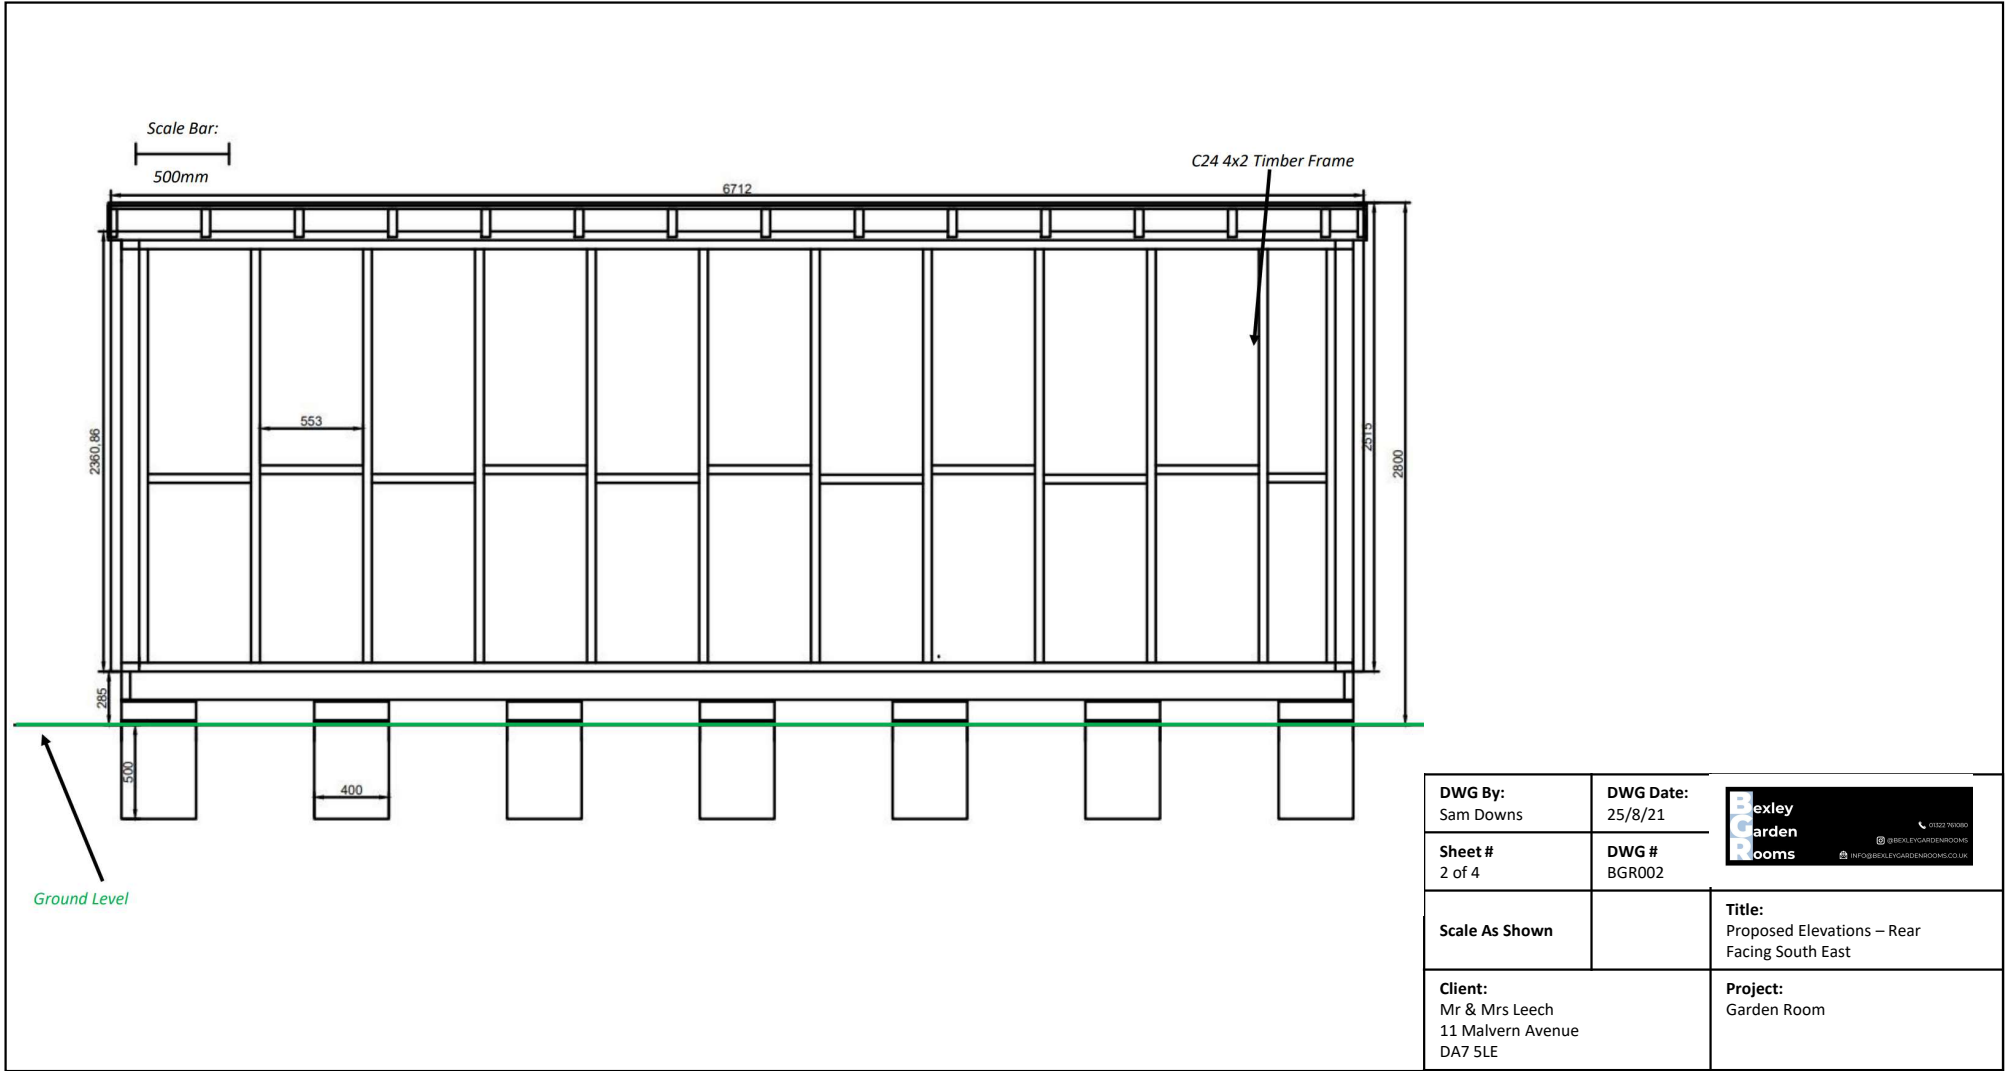

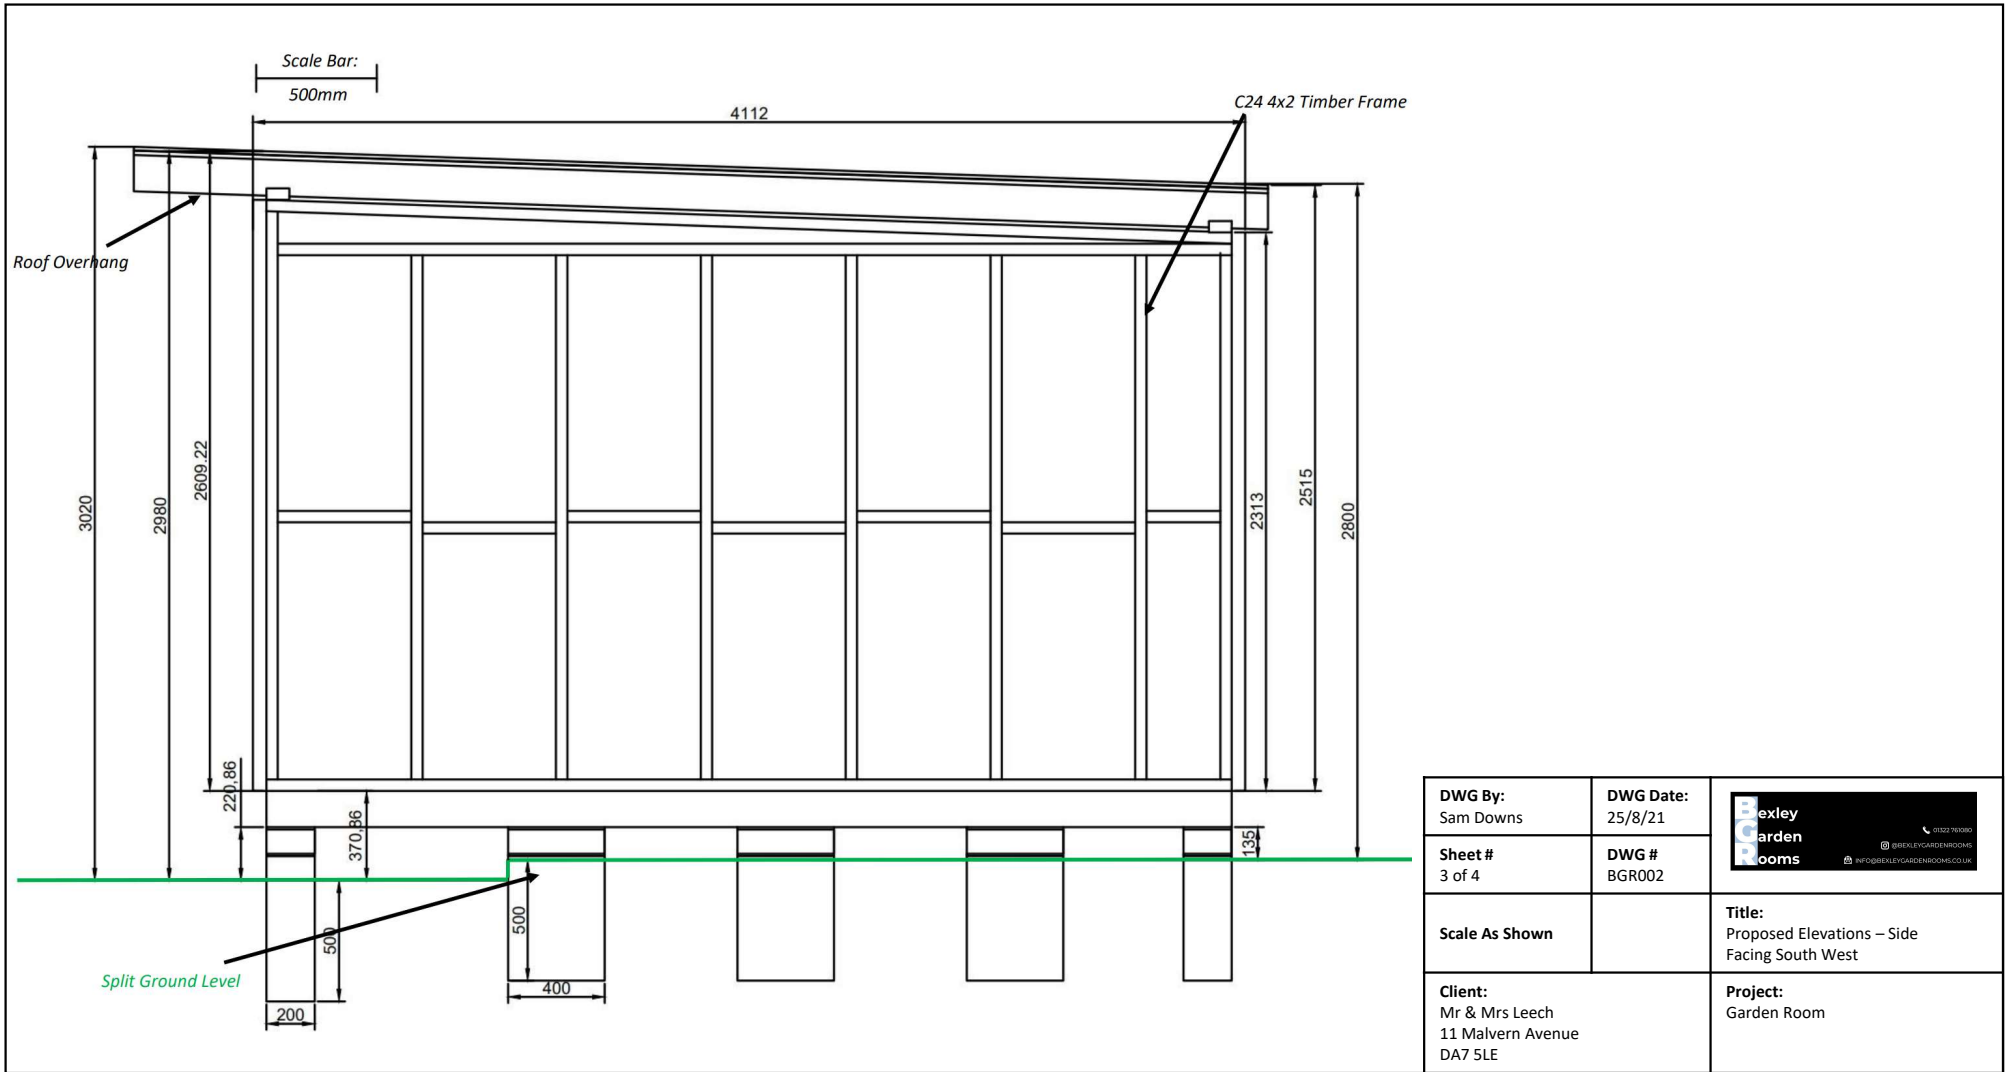



DWG By: Sam Downs	DWG Date: 25/8/21	
Sheet # 1 of 4	DWG # BGR002	
Scale As Shown		Title: Proposed Elevations – Front Facing North West
Client: Mr & Mrs Leech 11 Malvern Avenue DA7 5LE		Project: Garden Room



DWG By: Sam Downs	DWG Date: 25/8/21	 <p>Lexley Garden Rooms 01223 703841 @LEXLEYGARDENROOMS INFO@LEXLEYGARDENROOMS.CO.UK</p>
Sheet # 2 of 4	DWG # BGR002	
Scale As Shown		Title: Proposed Elevations – Rear Facing South East
Client: Mr & Mrs Leech 11 Malvern Avenue DA7 5LE		Project: Garden Room



DWG By: Sam Downs	DWG Date: 25/8/21	
Sheet # 3 of 4	DWG # BGR002	
Scale As Shown		Title: Proposed Elevations – Side Facing South West
Client: Mr & Mrs Leech 11 Malvern Avenue DA7 5LE		Project: Garden Room

