



**BLOCK PLAN 1:500**

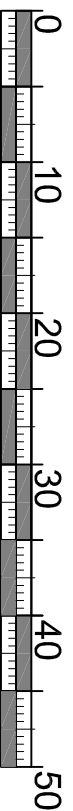


Scale 1:500

Supplied by: Stanfords 01 Sep 2021  
 Licence: © Crown Copyright and  
 database rights 2021 OS 100035409  
 Order Licence Reference: 011494661  
 Centre coordinates: 454892 294873

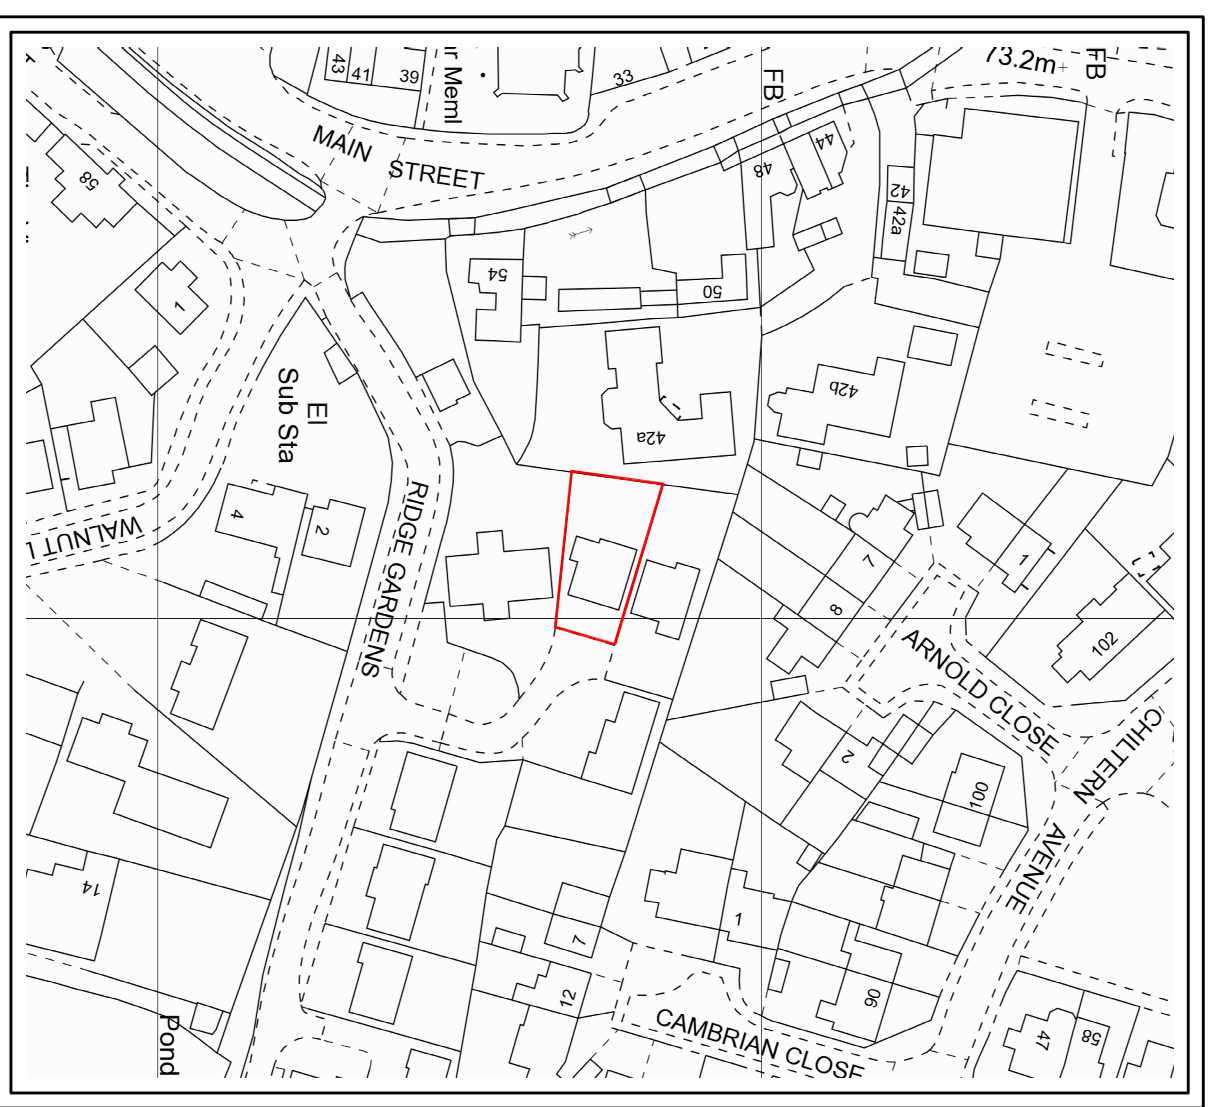

**LOCATION PLAN 1:1250**

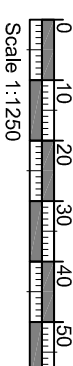


Scale 1:1250

**PODIUM**  
 Architecture  
[www.podiumarchitecture.co.uk](http://www.podiumarchitecture.co.uk)

JOB **3 Ridge Gardens**  
**Cosby**  
**LE9 1WE**

SHEET TITLE  
**Block plan and Location plan**

job ref.  
**2048**  
 drg. no.  
**M.01**

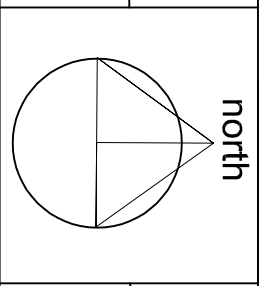

date  
**Aug 21**