


ELEVATION

150 x 100mm riven Chestnut posts
@ 1200mm above GL 1800mm c/c

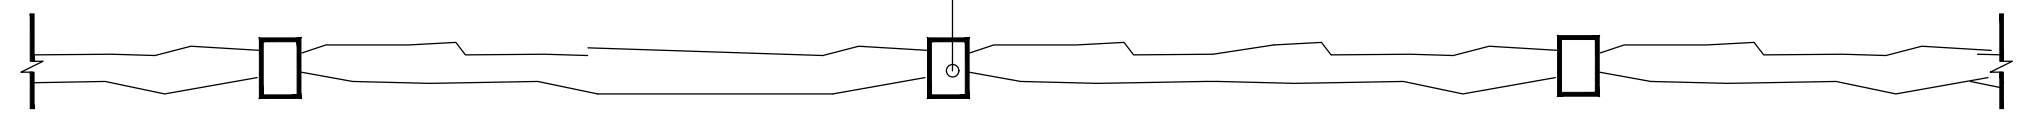

PLAN

Rev:	Reason:	Date:
Client: MIDDLETON LAND LIMITED		
Project: FLINT BARN AT TERRY'S LODGE, TERRY'S LODGE RD, WEST KINGSDOWN, SEVENOAKS, TN15 7EE		
Title: POST & RAIL FENCING DETAIL PLAN & ELEVATION		
Drawing No: DHA/15813/09	Rev: 1:20	Date: OCT 2021



Eclipse House, Eclipse Park, Sittingbourne Road
Maidstone, Kent. ME14 3EN
t: 01622 776226 f: 01622 776227
e: info@dhaplanning.co.uk w: www.dhaplanning.co.uk

No reproduction by any method of any part of this document is permitted without the consent of the copyright holders. Produced for Town and Country planning purposes only.
© Crown Copyright 2021. All rights reserved. Licence Number: 100031961