
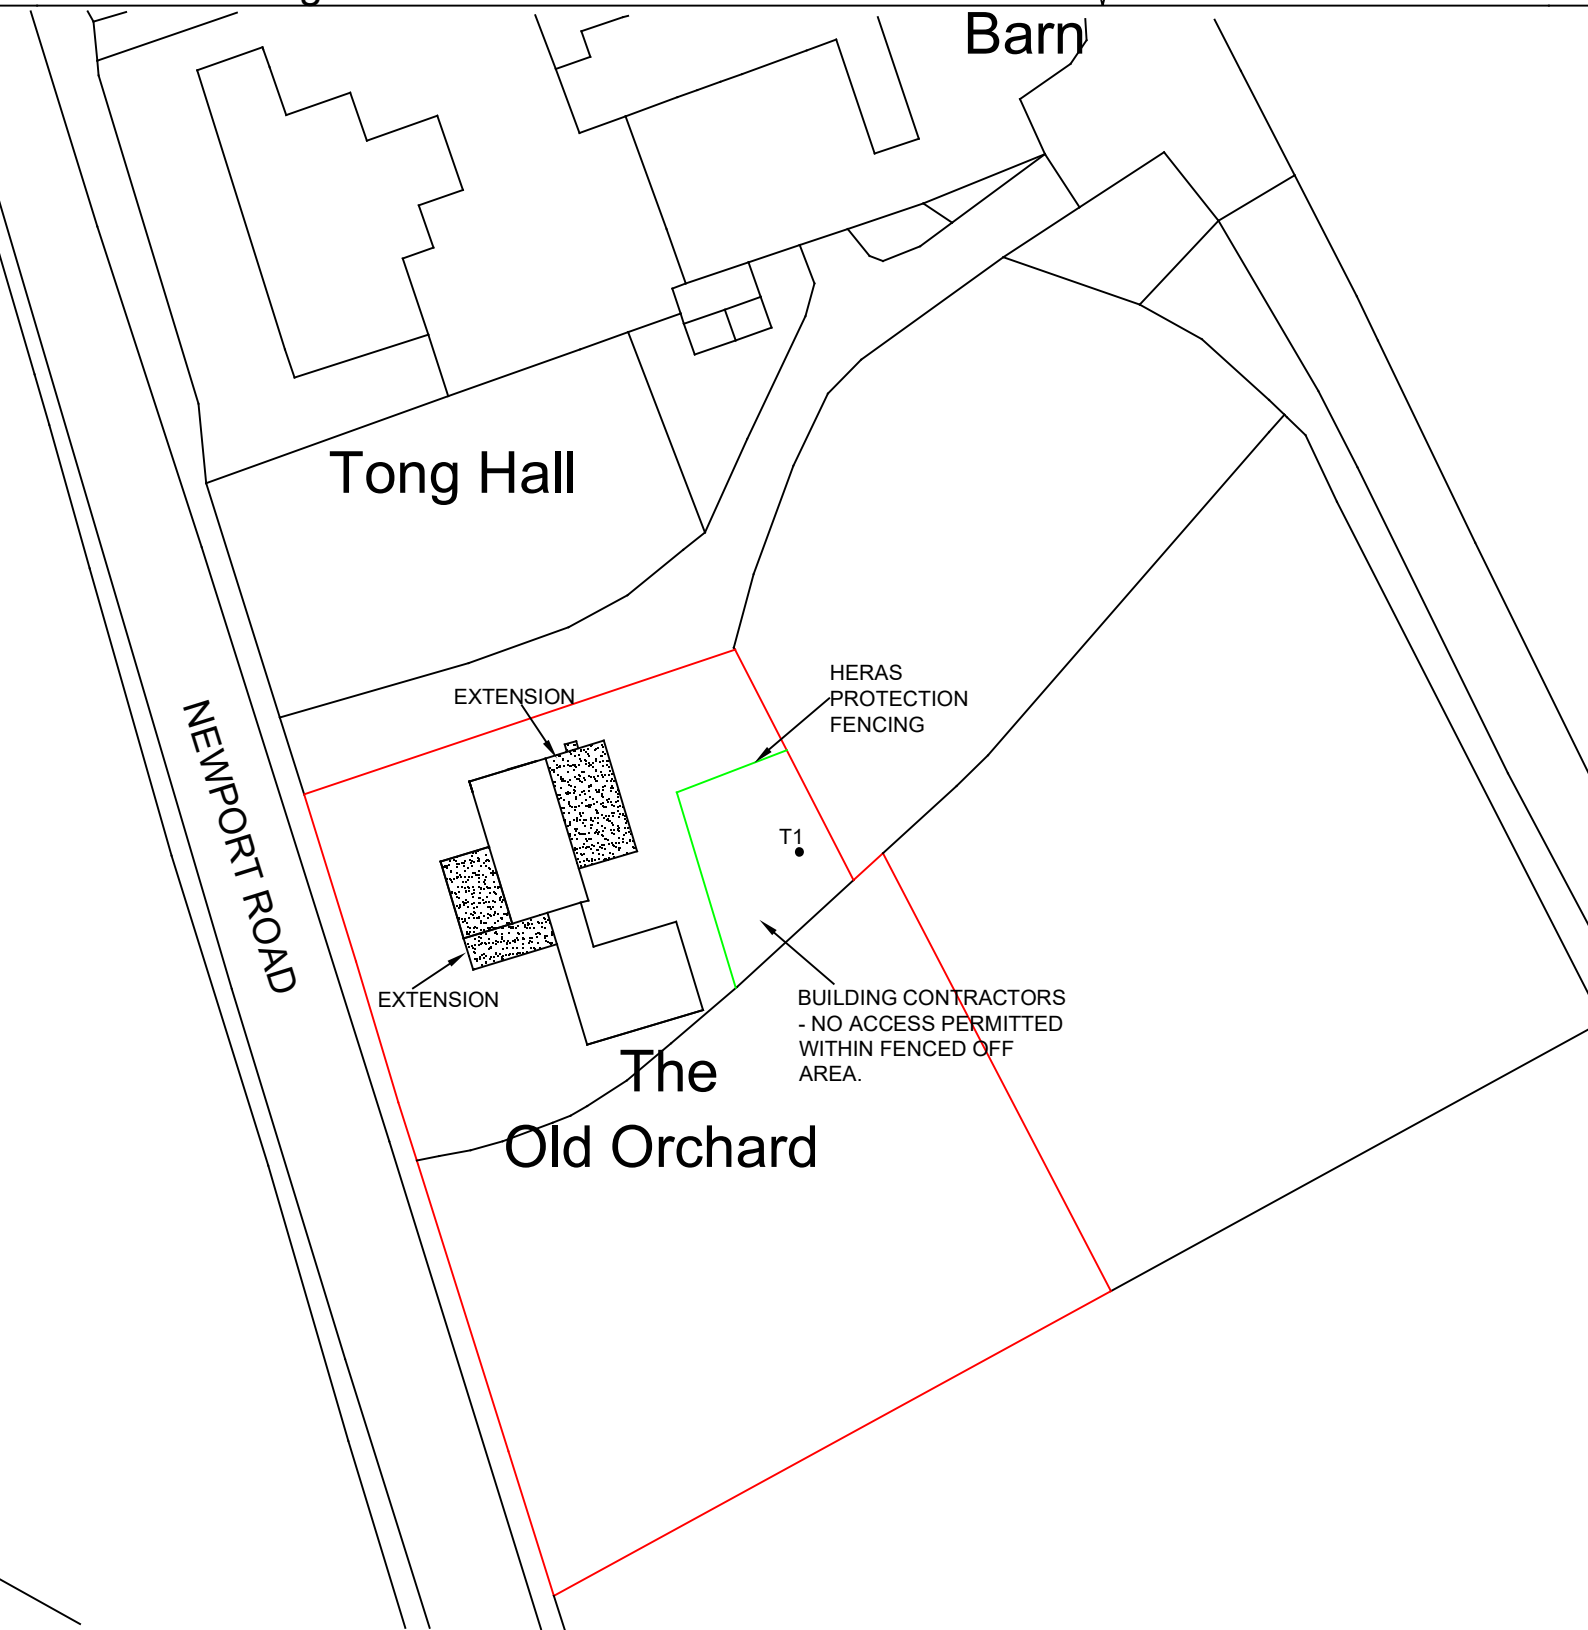


BLOCK PLAN 1:500

© Crown copyright and database rights 2021. OS License 100035409

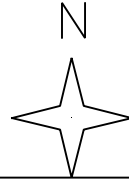

**TREE PROTECTION PROPOSAL FOR TREE T1 - SILVER BIRCH TREE.**

HERAS PROTECTIVE FENCING TO BE ERECTED ALONG LINE INDICATED PRIOR TO WORK COMMENCING AND DISMANTLED WHEN BUILDING WORK IS COMPLETE.

NO BUILDERS ACCESS ALLOWED & NO BUILDING MATERIALS TO BE STORED WITHIN FENCED OFF AREA.