
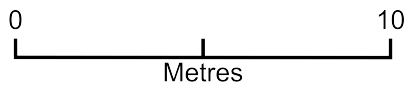


Homeleigh

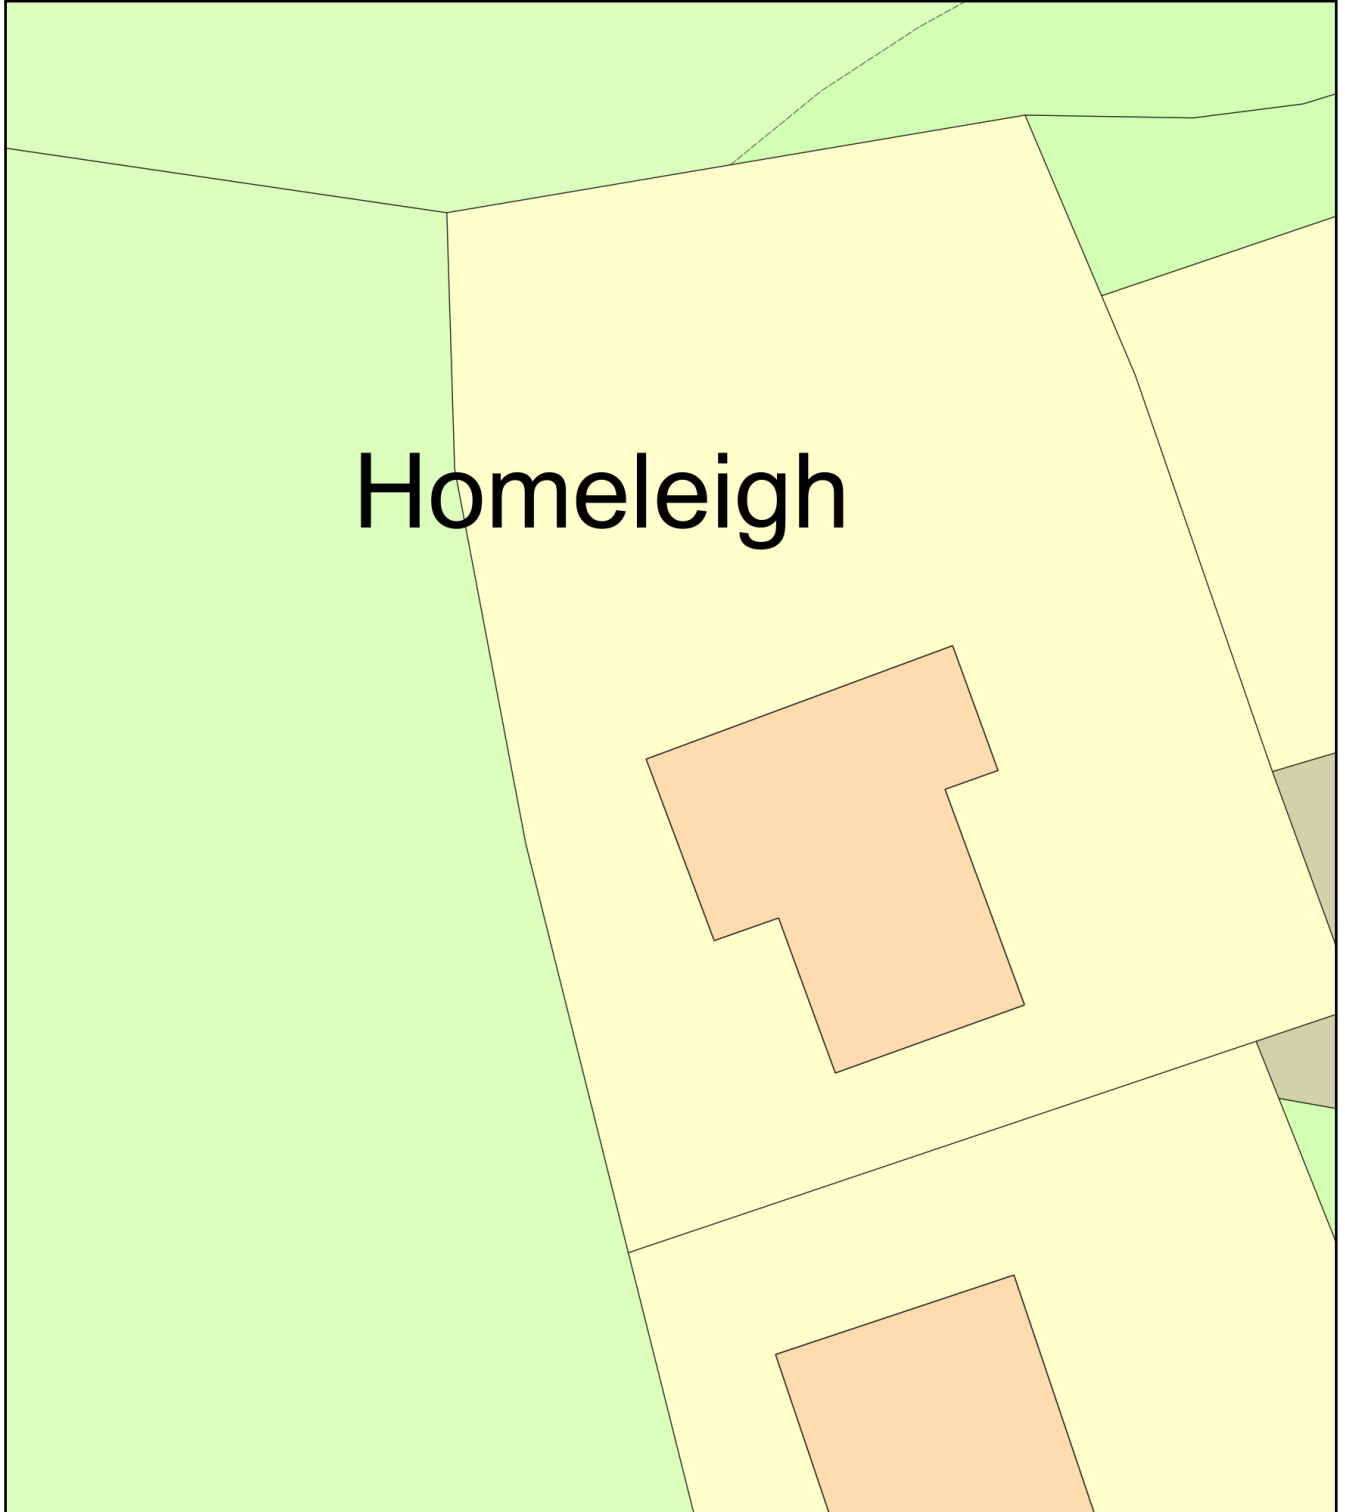

Plan Produced for: Homeleigh - COL
Date Produced: 09 Oct 2021
Plan Reference Number: TQRQM21282124059647
Scale: 1:200 @ A4