
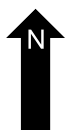
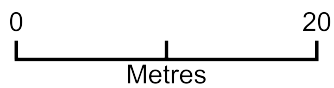


# Homeleigh - Col App 1:500

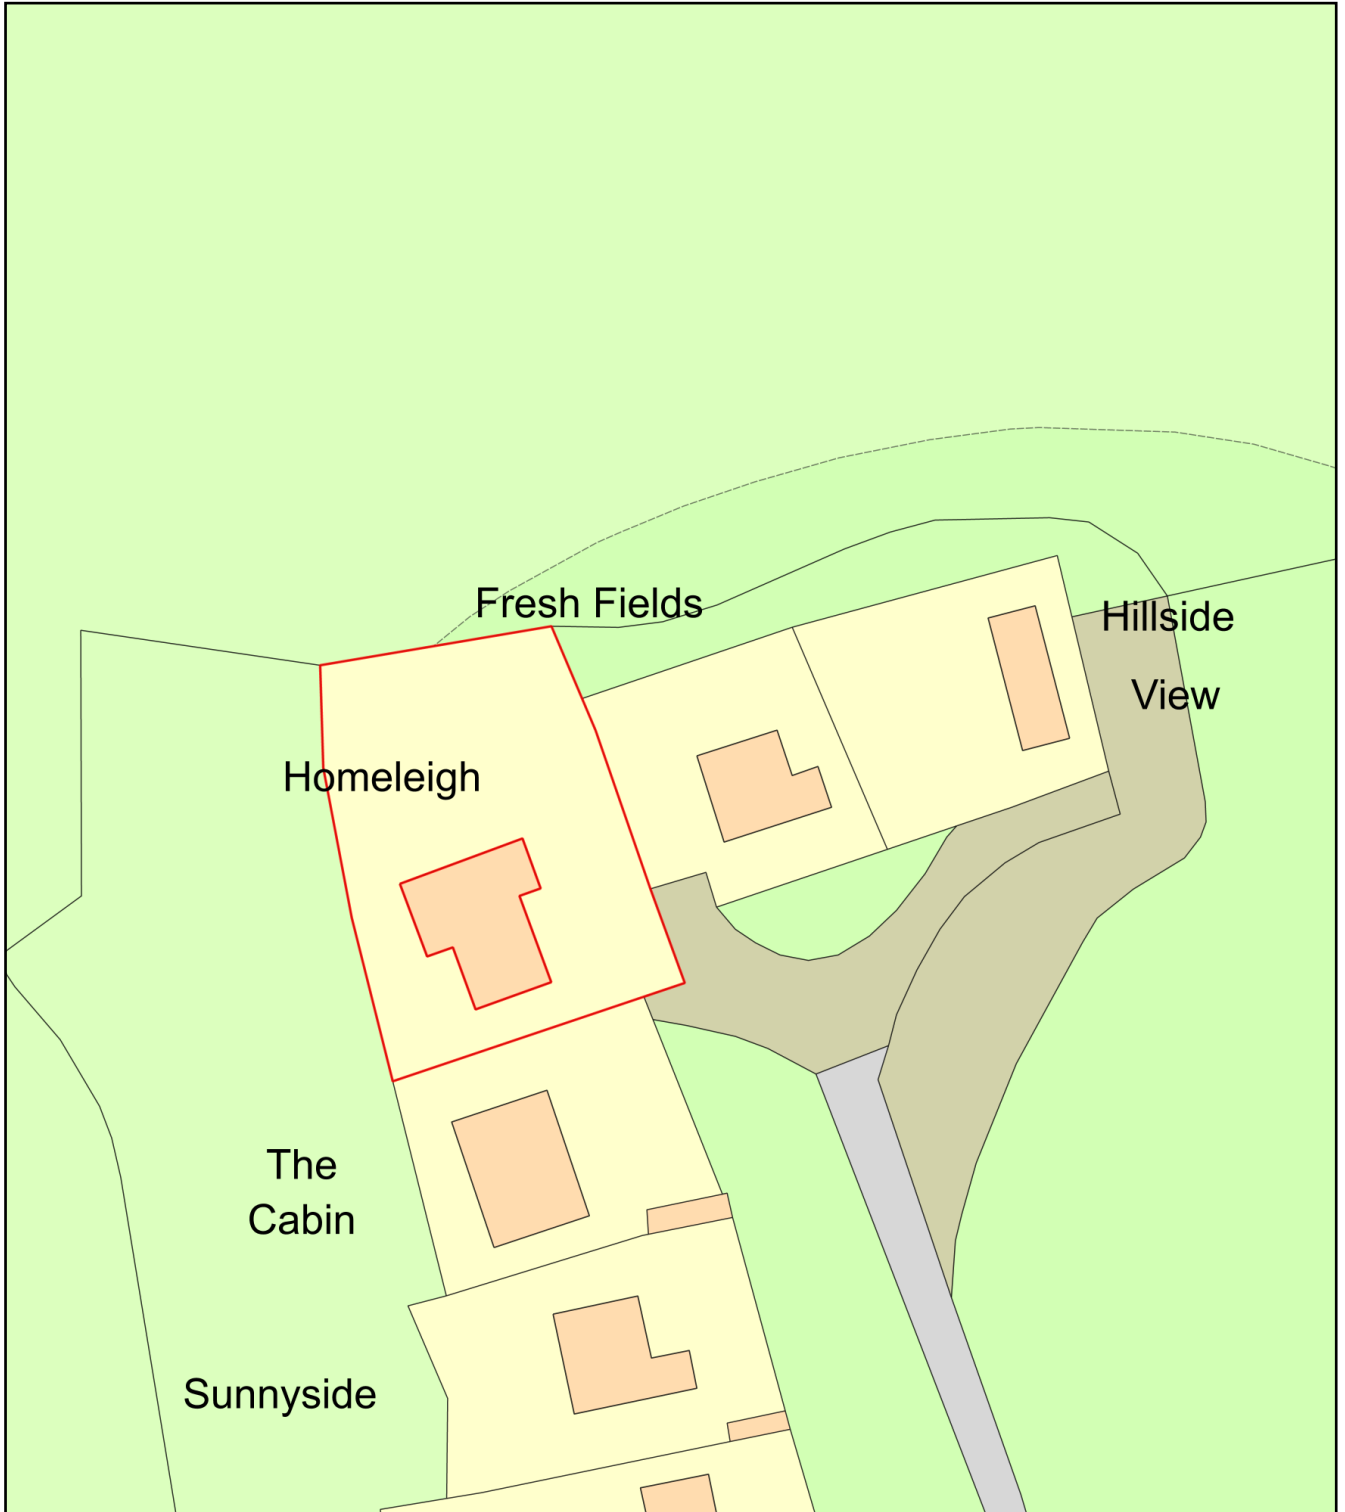

Plan Produced for: Homeleigh COL APP

Date Produced: 15 Oct 2021

Plan Reference Number: TQRQM21288060630002

Scale: 1:500 @ A4