
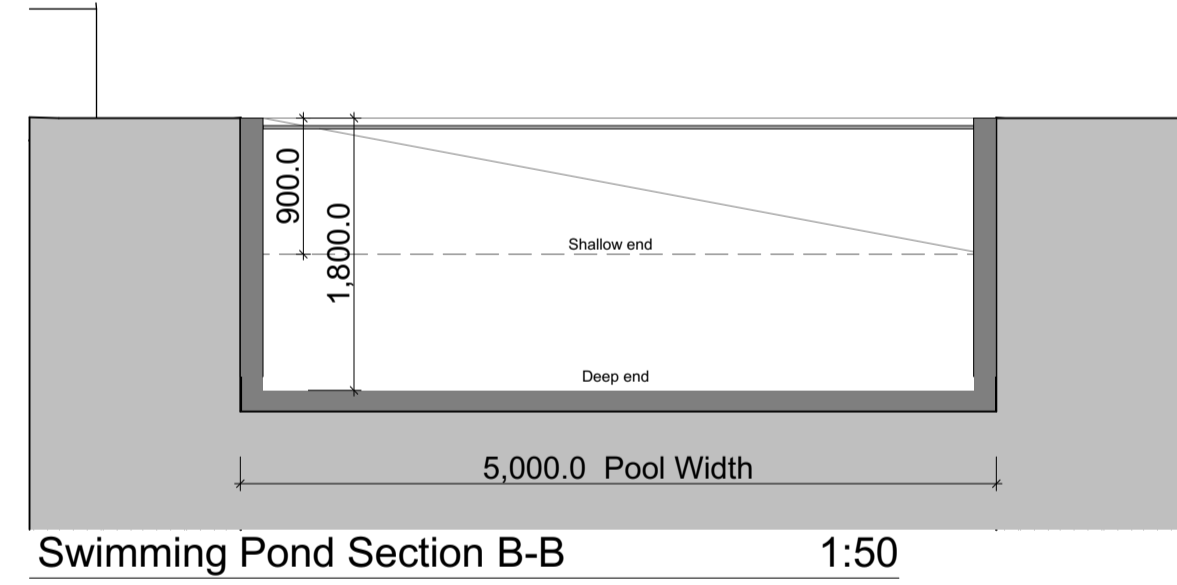
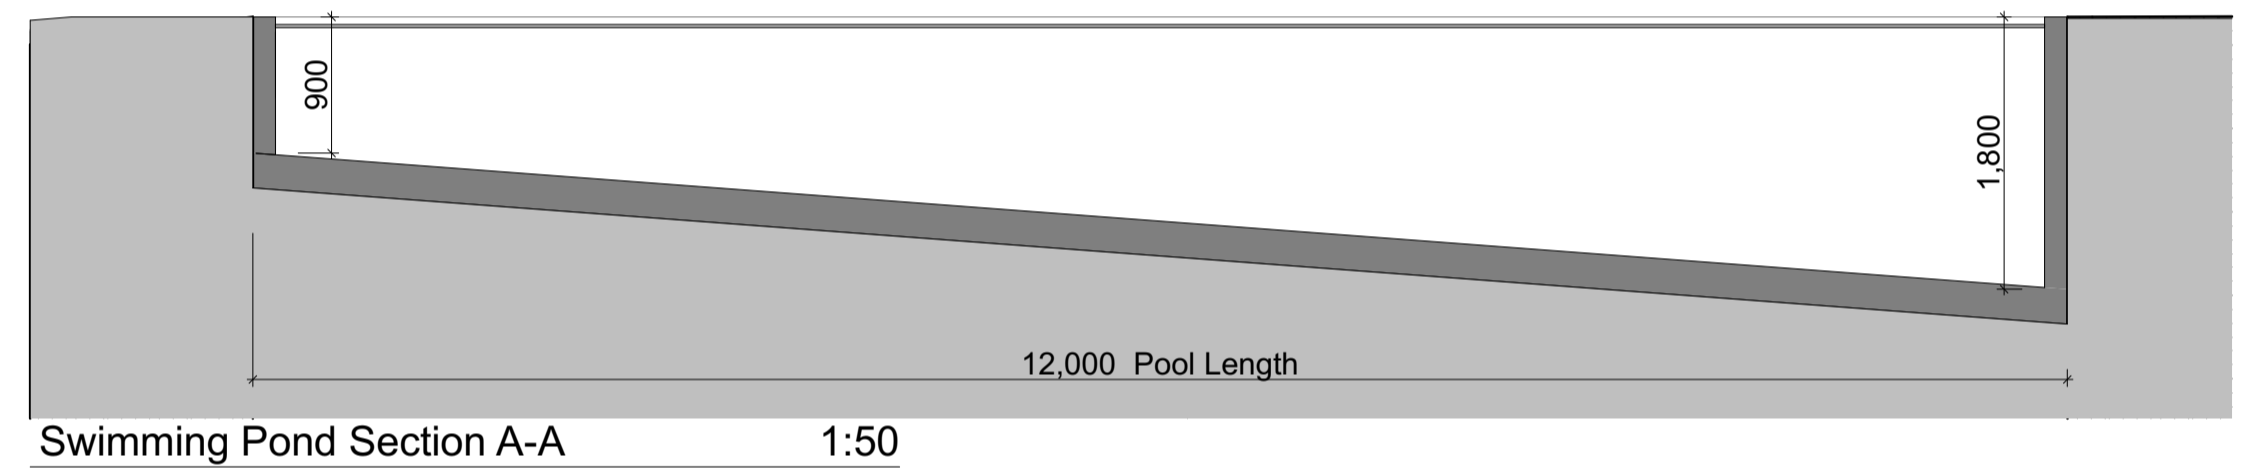


Allow for the edges of the Swimming Pond to be suitably landscaped/softened (similar to images below) and blended within it's surrounding environment

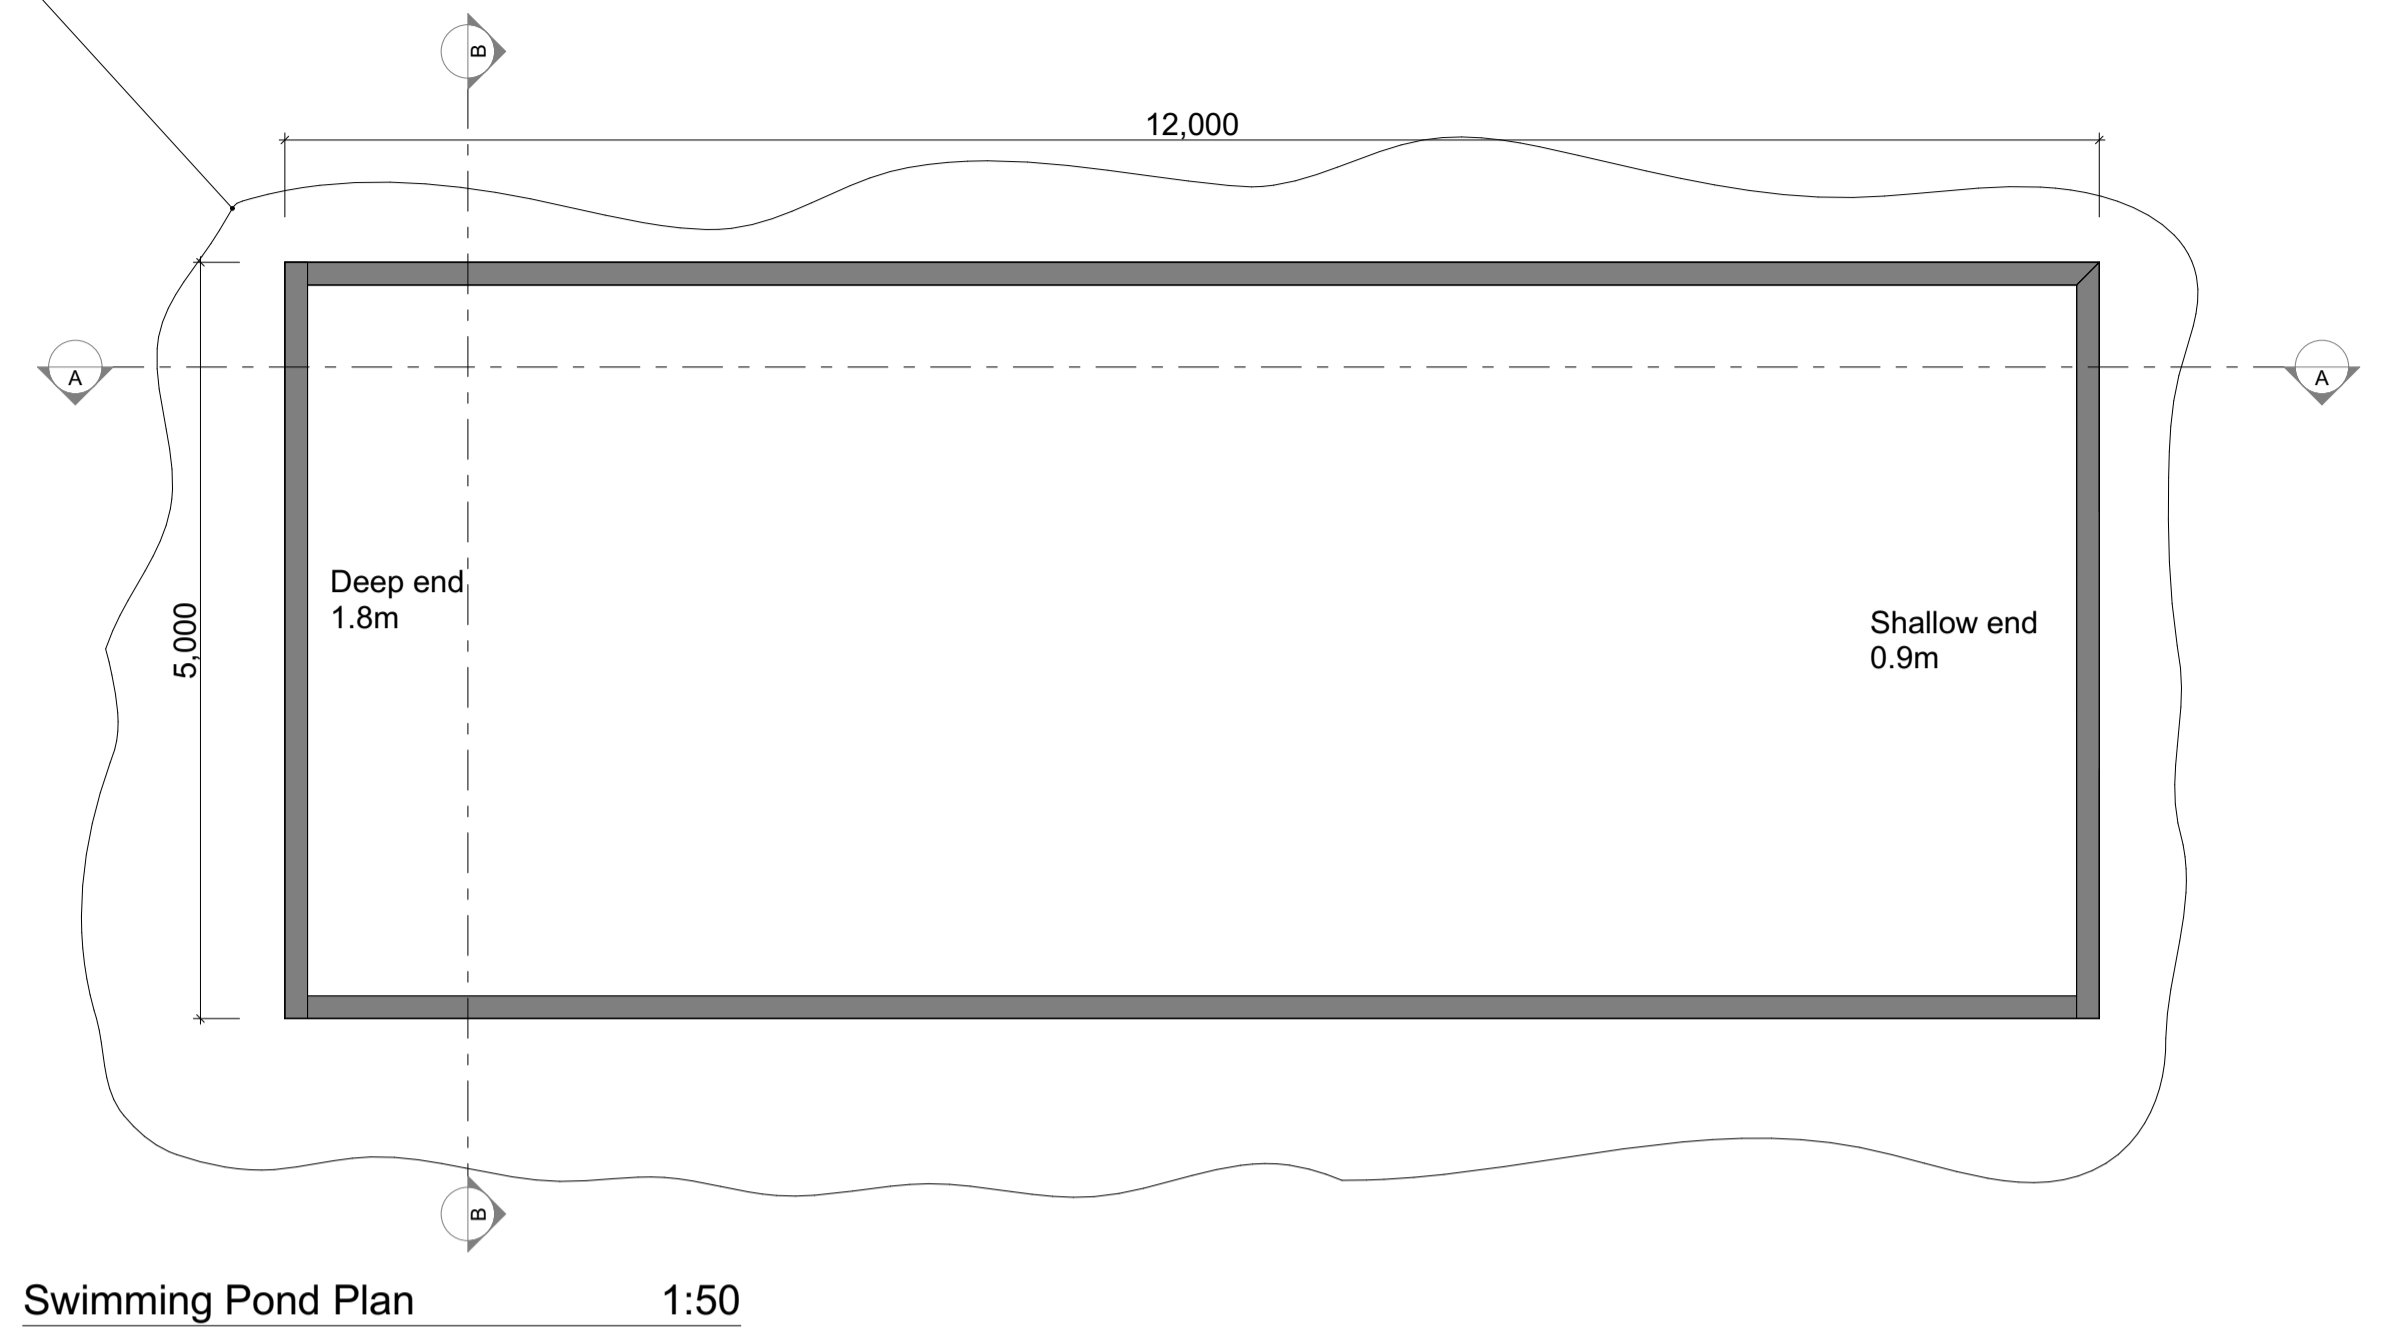

Drawing Numbers

SK	Sketch Scheme
P	Planning
A-0	General
A-1	Plans
A-2	Elevations
A-3	Sections
A-4	Large scale
A-5	Details
A-6	Schedules
A-7	Interior design

Drawing Status

Comment	Information
Sketch	Planning
Tender	Building Regulations
Construction	As Built

This drawing must not be used for construction or installation purposes unless stated. Do not scale from this drawing except for planning and building regulations. All dimensions must be verified on site and confirmed in writing by the CA (or the Party responsible for coordination of the documents) before completing shop drawings and setting out the work, notwithstanding that a Drawing is issued for Construction. All setting out dimensions, grid lines, eastings, northings and levels are to be verified and confirmed in writing by the CA (or the Party responsible for coordination of the documents) before construction, notwithstanding that a Drawing is issued for Construction. This drawing is to be read in conjunction with other drawings, the technical specification and associated schedules prepared by Stedman Blower.

Rev.	CHD	Description	Date
A		Reposition pool, reduced ridge line/eaves	07/09/2021

This drawing is to be read in conjunction with other architectural and engineering drawings associated with this project by other parties.

Client
Candida Baker

Job Title
Dickhurst Farm Cottage
Petworth Road
Chiddingfold
Surrey
GU27 5BG

STEDMAN BLOWER

6 The Square
Liphook GU50
74H

01428 581 800
info@stedmanblower.uk
www.stedmanblower.uk

Drawing Title
Proposed Pool and Pool House Plans and Elevations

Drawing Status	PLANNING
Architect	NS & JS
SD	NS & JS
Original Size	A1
Date	AUG 2021
Revision	A

Drawing Number
5528 - COT - P03

Copyright on this drawing is held by Stedman Blower