




Rear Elevation (North) ,As Existing at 1:100

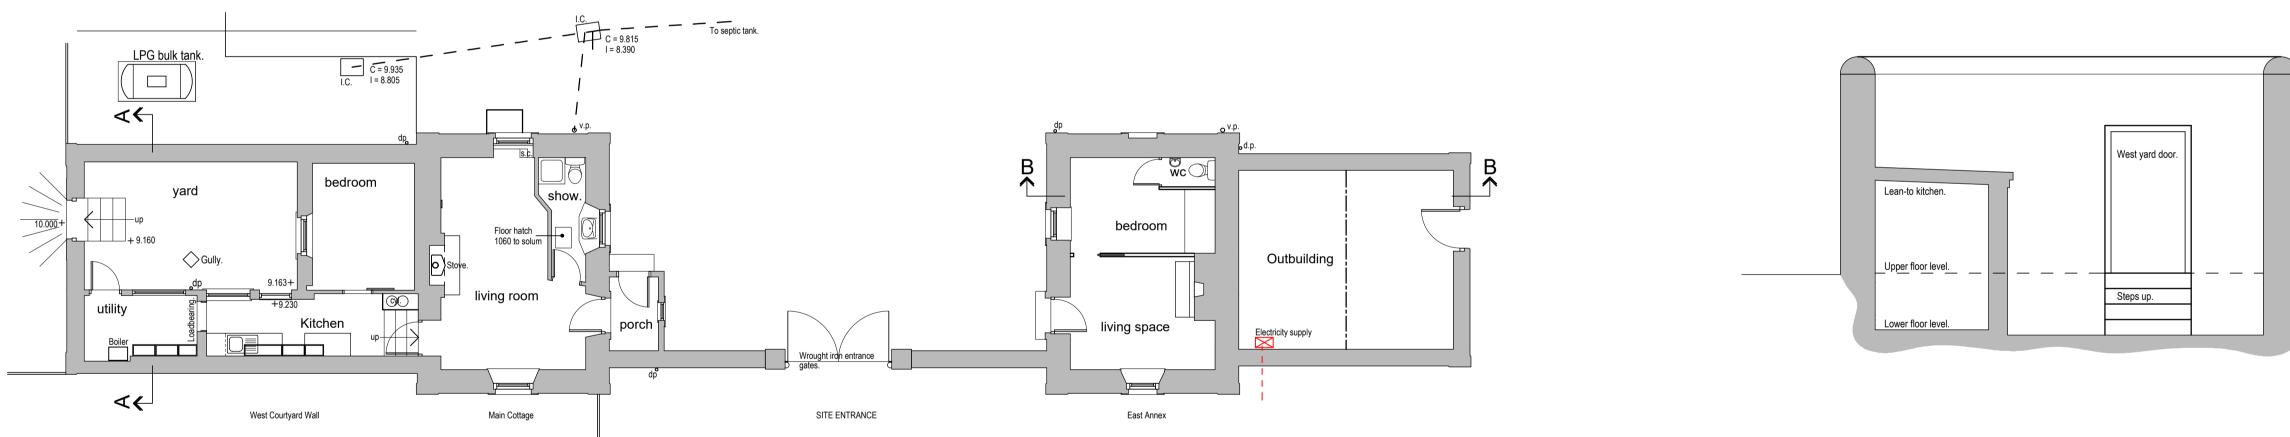

Floor Plan, As Existing at 1:100

