



Rear (south) elevation 1:100

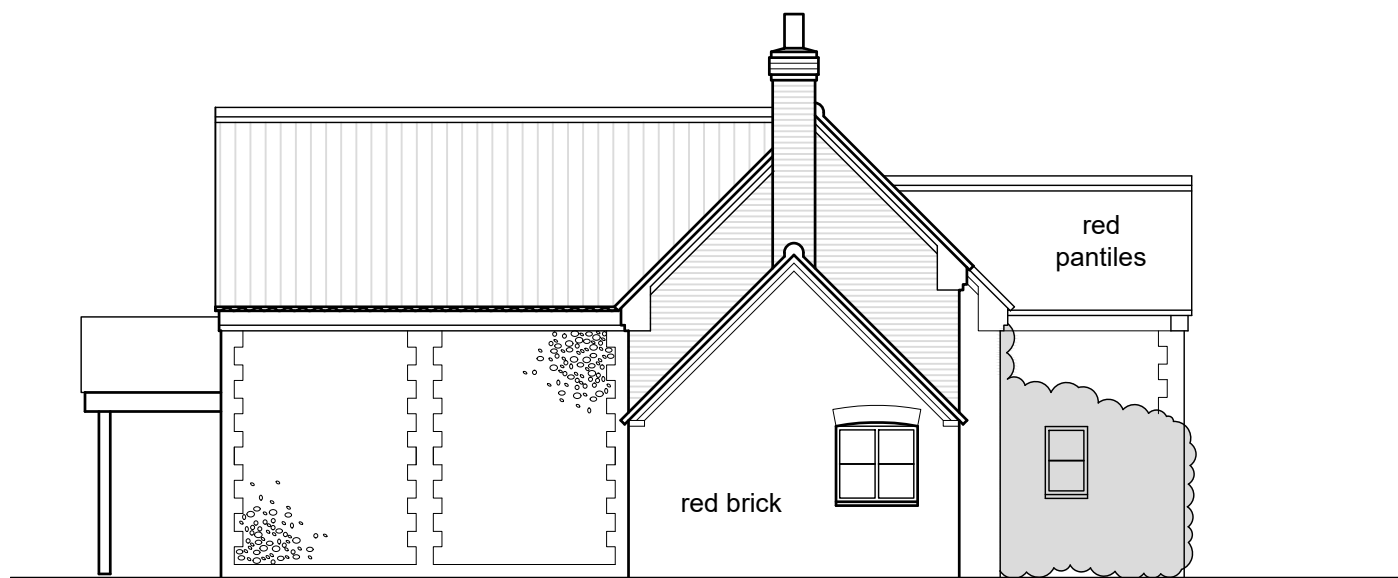

Side (east) elevation 1:100

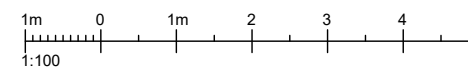

rev:	description:	date:
B	Bedroom extended, chimney added and miscellaneous revisions	16.09.21
A	Bedroom extended, wall construction amended and window added to living room	08.09.21

**GMP Architecture**

37 Cyprus Street, Norwich, NR1 3AX  
 T: 01603 920174 M: 07766 578997  
 E: gary@gmparchitecture.co.uk

client:  
 Mr and Mrs J Pugh  
 project:  
 Eastcote Farmhouse, Field Dalling, HOLT NR25 7LE  
 drawing:  
 Proposed - elevations

scale: 1:100 @ A3 drawing number: 2112 - 19 revision: B

This drawing is copyright of the GMP Architecture and shall not be reproduced without permission. Check all dimensions and report any errors or omissions. Do not scale from this drawing.