



Rear (south) elevation 1:100

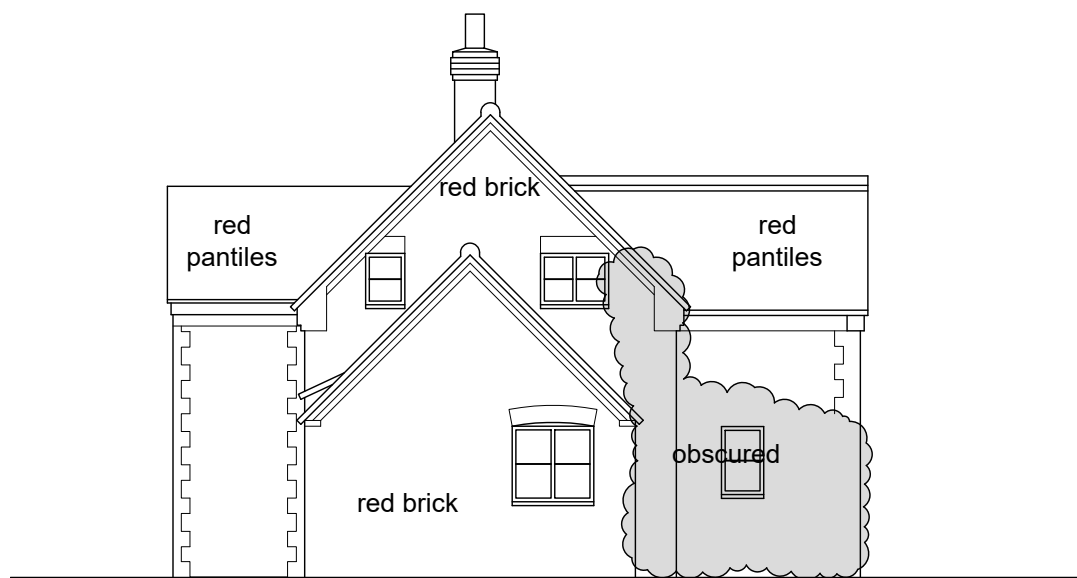

Side (east) elevation 1:100

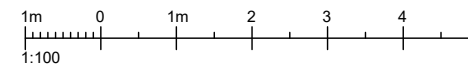

rev:	description:	date:

GMP Architecture

37 Cyprus Street, Norwich, NR1 3AX
 T: 01603 920174 M: 07766 578997
 E: gary@gmparchitecture.co.uk

client:
 Mr and Mrs J Pugh
 project:
 Eastcote Farmhouse, Field Dalling, HOLT NR25 7LE
 drawing:
 Existing - elevations

scale: 1:100 @ A3	drawing number: 2112 - 09	revision: -
----------------------	------------------------------	----------------

This drawing is copyright of the GMP Architecture and shall not be reproduced without permission. Check all dimensions and report any errors or omissions. Do not scale from this drawing.