



Front (north) elevation 1:100

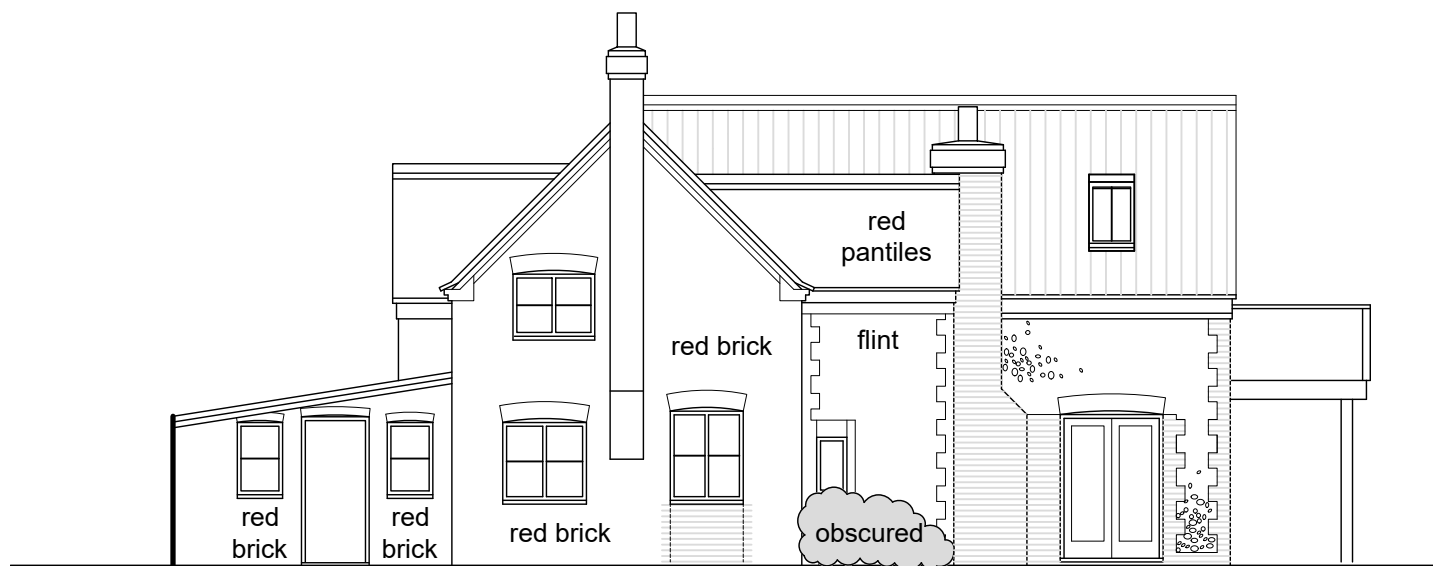

Side (west) elevation 1:100

new window in
existing door
opening
brick up below

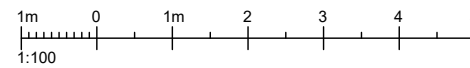

B	Bedroom extended, chimney added and miscellaneous revisions	16.09.21
A	Bedroom extended, wall construction amended and window added to living room	08.09.21
rev:	description:	date:

GMP Architecture

37 Cyprus Street, Norwich, NR1 3AX
T: 01603 920174 M: 07766 578997
E: gary@gmparchitecture.co.uk

client:
Mr and Mrs J Pugh
project:
Eastcote Farmhouse, Field Dalling, HOLT NR25 7LE
drawing:
Proposed - elevations

scale: 1:100 @ A3
drawing number: 2112 - 18
revision: B

This drawing is copyright of the GMP Architecture and shall not be reproduced without permission. Check all dimensions and report any errors or omissions. Do not scale from this drawing.