




NORTH




## KEY

- SITE BOUNDARY
- PROPOSED SINGLE STOREY EXTENSION

**BLOCK PLAN**  
SCALE 1:500

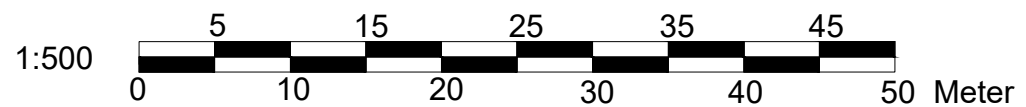

## PLANNING

Rev	Description	Date
		
<small>160 Kemp House, City Road, London, EC1V 2NX Phone: 07728360574 Email: archaizeltd@gmail.com</small>		
Address: 31, HORSLEY CLOSE, EPSOM SURREY KT19 8HB		
Drawing Title: BLOCK PLAN		
Scale: 1:500@A3	Drawing No.	Rev
Date: JULY 2021	2097-102	A