


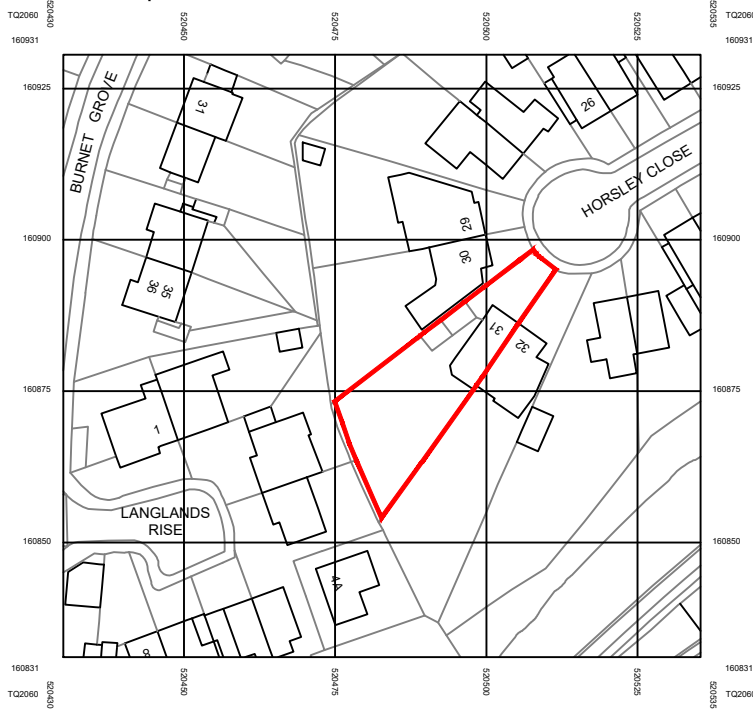


NORTH

MapServe



© Crown copyright 2020 Ordnance Survey 100053143

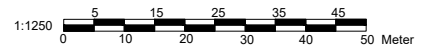

PLANNING

LOCATION PLAN

SCALE 1:1250

KEY

 SITE BOUNDARY

| Rev | Description | Date |
|---|-------------|------|
|  160 Kemp House, City Road, London, EC1V 2NX Phone: 07728360574 Email: archaizeltd@gmail.com | | |
| Address: 31, HORSLEY CLOSE, EPSOM SURREY KT19 8HB | | |
| Drawing Title: LOCATION PLAN | | |
| Scale: 1:1250@A4 | Drawing No. | Rev |
| Date: JULY 2021 | 2097-101 | A |