

All dimensions must be checked on site prior commencing the works and errors and omissions to be reported to the Architectural Designer. Copyright of the drawing / Design is and shall remain the Architectural Designer's This drawing must not be scaled.

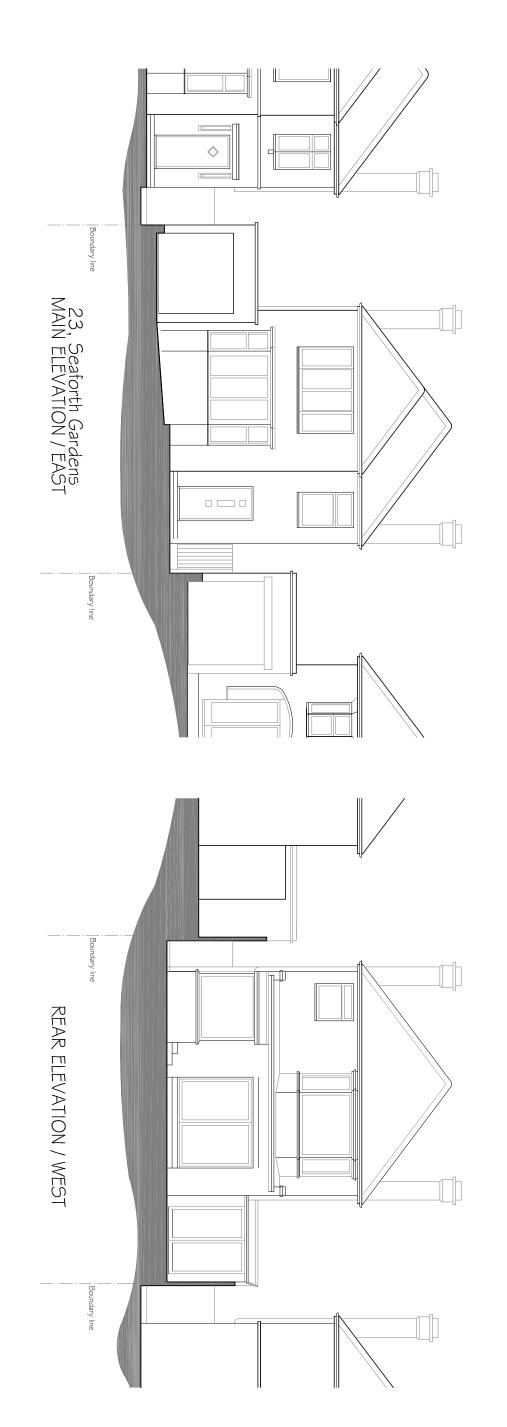

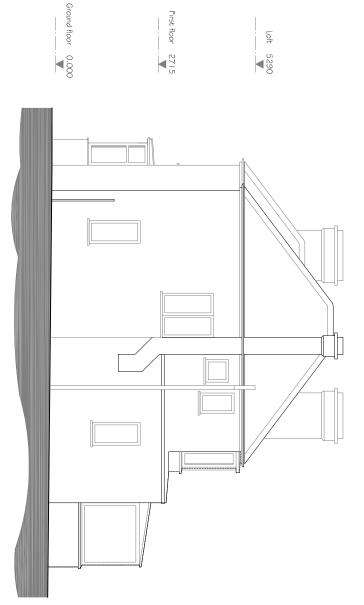

House Extension and Alterations. 23, Seaforth Gardens, Stoneleigh, KT19 OLR

Existing Elevations (For planning purposes only)

Drawing Title

25.07.2021 1:100@A3 Drawn by MM

MM21 Project No P.03 Drawing No Revision

Mr. GA & Mrs. CE Curzon

Manuel Michel, dipl.Arch. MCSD

- P.3