


All dimensions must be checked on site prior commencing the works and errors and omissions to be reported to the Architectural Designer. Copyright of the drawing / Design is and shall remain the Architectural Designer's

This drawing must not be scaled.

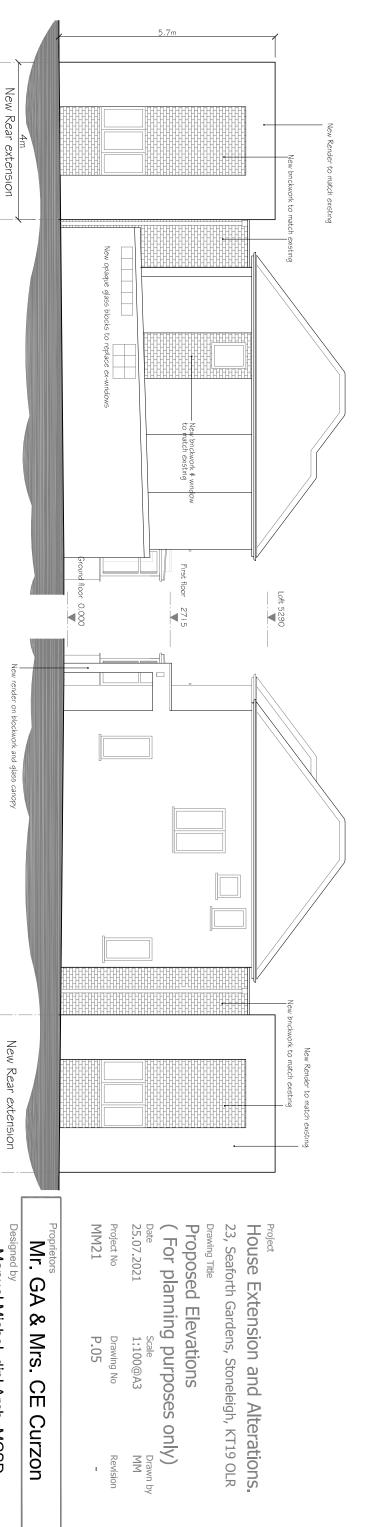

Manuel Michel, dipl.Arch. MCSD

SIDE ELEVATION / SOUTH

SIDE ELEVATION / NORTH

-1 On