


**EXISTING FACING MATERIALS :-**

WALLS - PART SELF COLOURED RENDER  
PART FACING BRICK  
PART WEATHERBOARDING

ROOF - CONCRETE 'SLATE' PITCHED ROOF

DOOR AND WINDOW FRAMES - COLOUR COATED SLIDING DOORS  
UPVC DOOR WINDOW FRAMES.

**SCALE BAR : 1/1000**

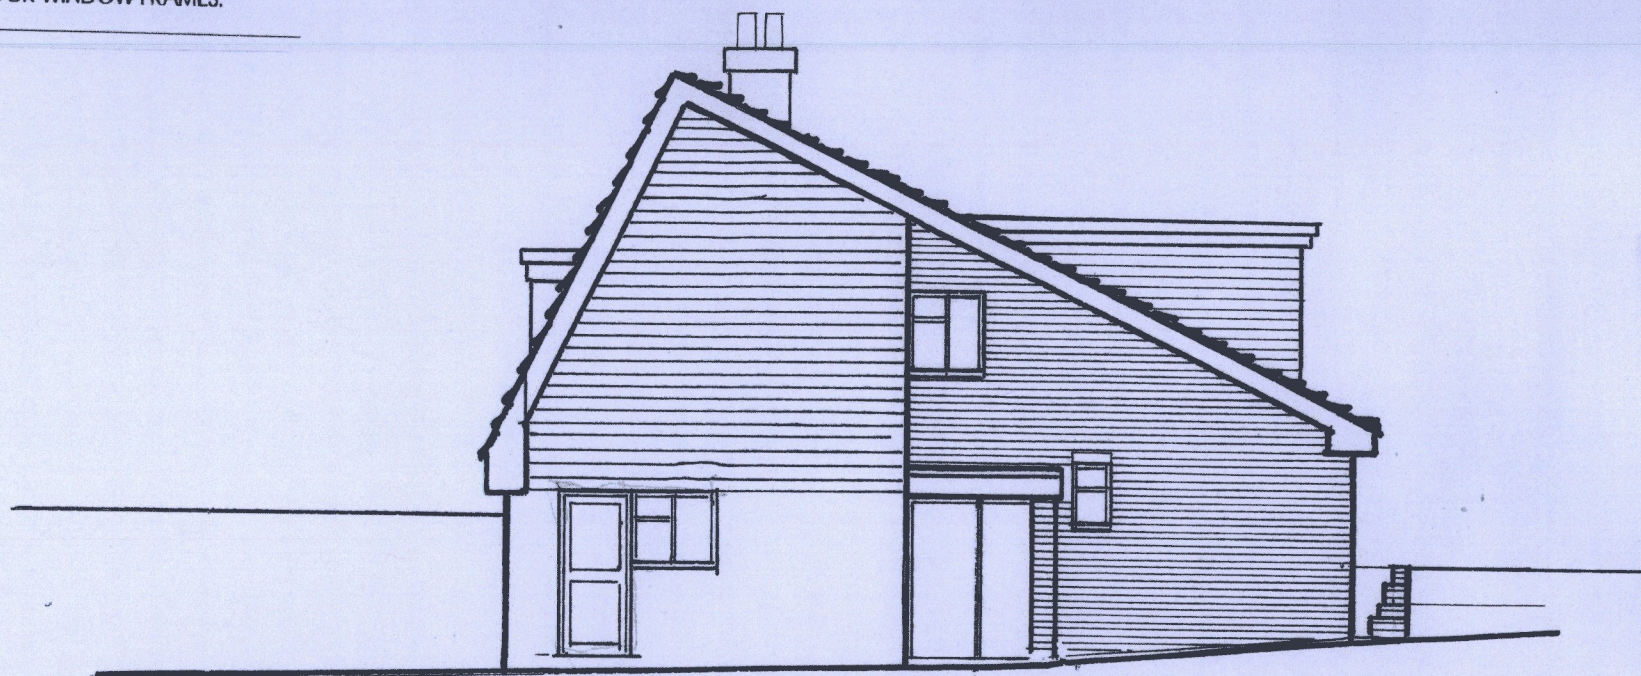

**PROPOSED SOUTH EAST ELEVATION - SCALE 1/100**

**PROPOSED :- SINGLE STOREY REAR EXTENSION.**

**:- NO 7 LANGLEY CLOSE. EPSOM. KT18 6HG**

**derek salisbury practice**  
hoddem house coomborough road  
nuffield east sussex TN22 3JY  
telephone + fax 01825 713332

**27.10/X13**

SCALE BAR : 1/100



no 8



no 7



no 6




**ING SOUTH WEST ELEVATION - SCALE 1/100**  
**SED :- SINGLE STOREY REAR EXTENSION.**  
**:- NO 7 LANGLEY CLOSE. EPSOM. KT18 6HG**

**derek salisbury practice**  
hodden house conborough road  
ruxley east sussex. tn22 3ny  
telephone + fax 01825 713332

**27.10/14**

SCALE BAR : 1/100

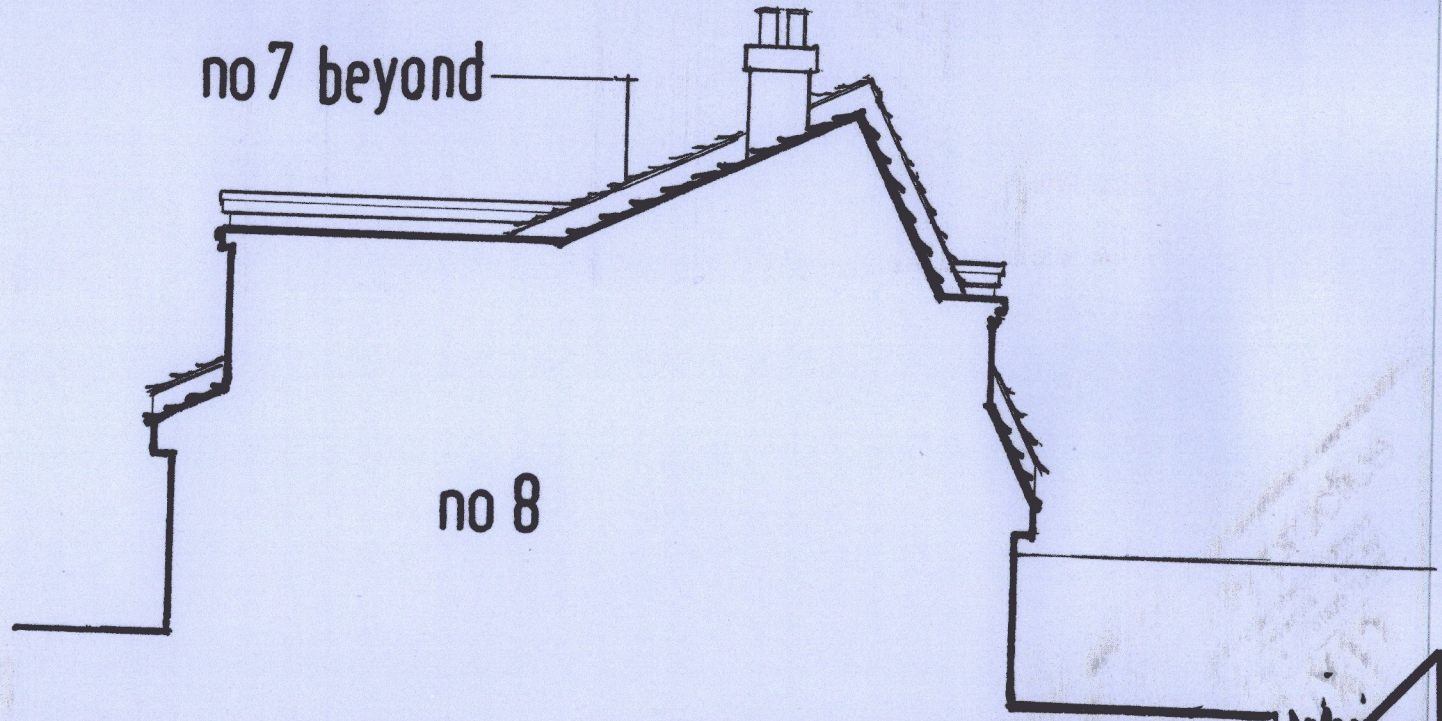

**TING NORTH WEST ELEVATION - SCALE 1/100**  
**POSED :- SINGLE STOREY REAR EXTENSION.**  
**:- NO 7 LANGLEY CLOSE. EPSOM. KT18 6HG**

derek salisbury practice  
hoddern house cowborough road  
nulleigh east sussex TN22 3WY  
telephone + fax 01825 713332  
27.10/X15