



EXTERNAL FACING MATERIALS

- WALLING : TEXTURED COLOUR COATED
RENDER FINISH
- ROOFING : FIBREGLOSS FLAT ROOF
WITH GLAZED LANTERN
- DOORS : ALUMINIUM FRAMED
FRENCH DOORS

SCALE BAR : 1/1000

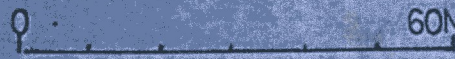

0 60M

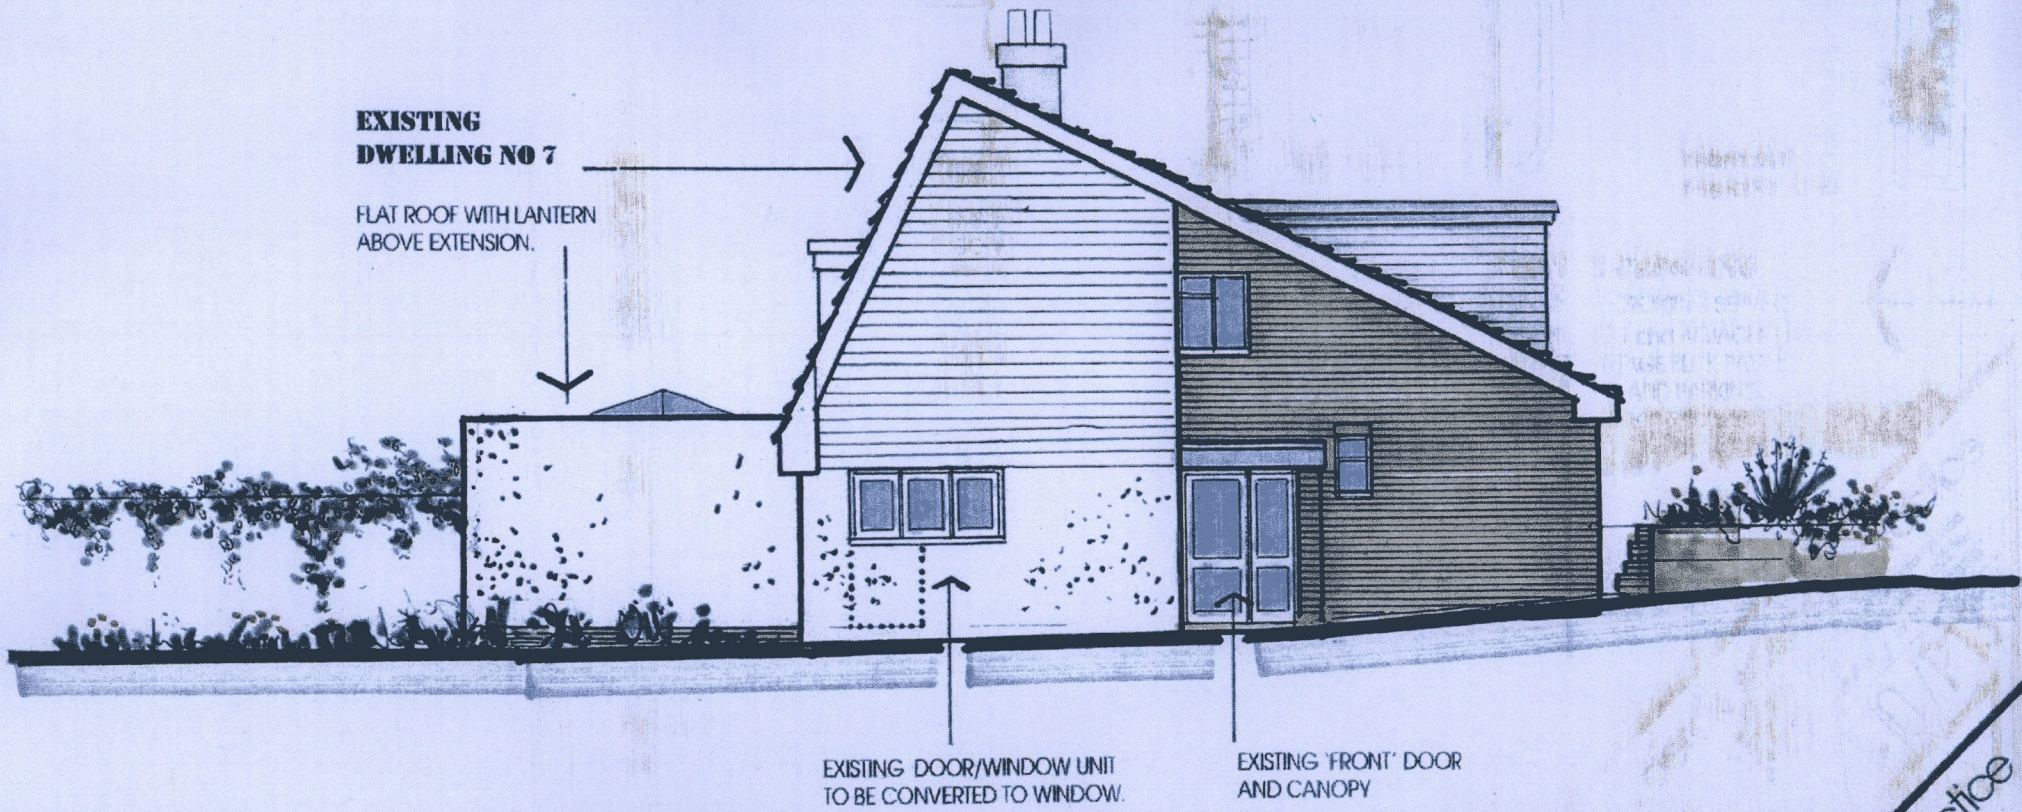

PROPOSED SOUTH EAST ELEVATION - SCALE 1/100

PROPOSED :- SINGLE STOREY REAR EXTENSION.
AT :- NO 7 LANGLEY CLOSE. EPSOM. KT18 6HG

derek salisbury practice
hockley house conoverbury road
nuffield east sussex BN22 3WJ
telephone + fax 01323 715332


27.10/P15

EXTERNAL FACING MATERIALS

WALLING : TEXTURED COLOUR COATED
 RENDER FINISH

ROOFING : FIBREGLASS FLAT ROOF
 WITH GLAZED LANTERN.

DOORS : ALUMINIUM FRAMED
 FRENCH DOORS

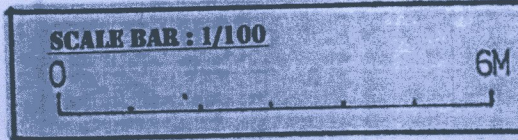

no 8

no 7



no 6



← proposed extension →

PROPOSED SOUTH WEST ELEVATION - SCALE 1/100
PROPOSED :- SINGLE STOREY REAR EXTENSION.
AT :- NO 7 LANGLEY CLOSE. EPSOM. KT18 6HG

derek salisbury practice
 hockley house oxford road
 nally 1022 3ry
 telephone + fax 01825 713332
 21.10/P16

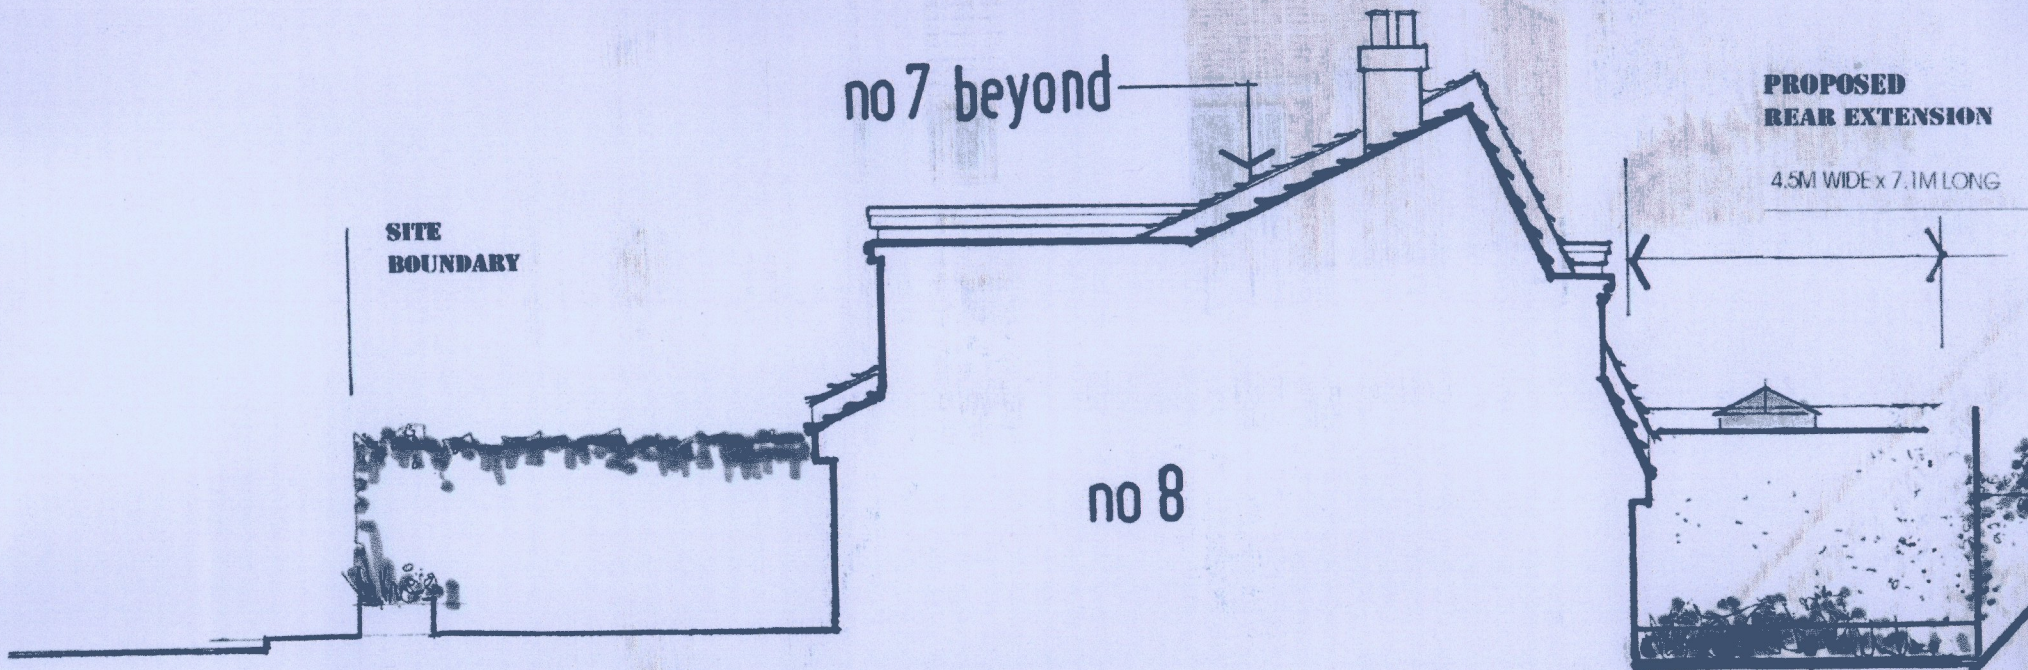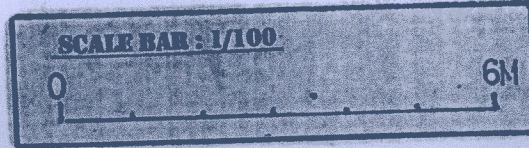

PROPOSED NORTH WEST ELEVATION - SCALE 1/50
PROPOSED :- SINGLE STOREY REAR EXTENSION.
AT :- NO 7 LANGLEY CLOSE. EPSOM. KT18 6HG

derek salisbury practice
 hockley house comborough road
 nutley east sussex. TN22 3TY
 telephone + fax 01825 713332

27.10/P17