




No 8

27/10/14
 derek solisbury practice
 25351
 020 892 71332
 146 272 394
 113/11/11/11
 113/11/11/11

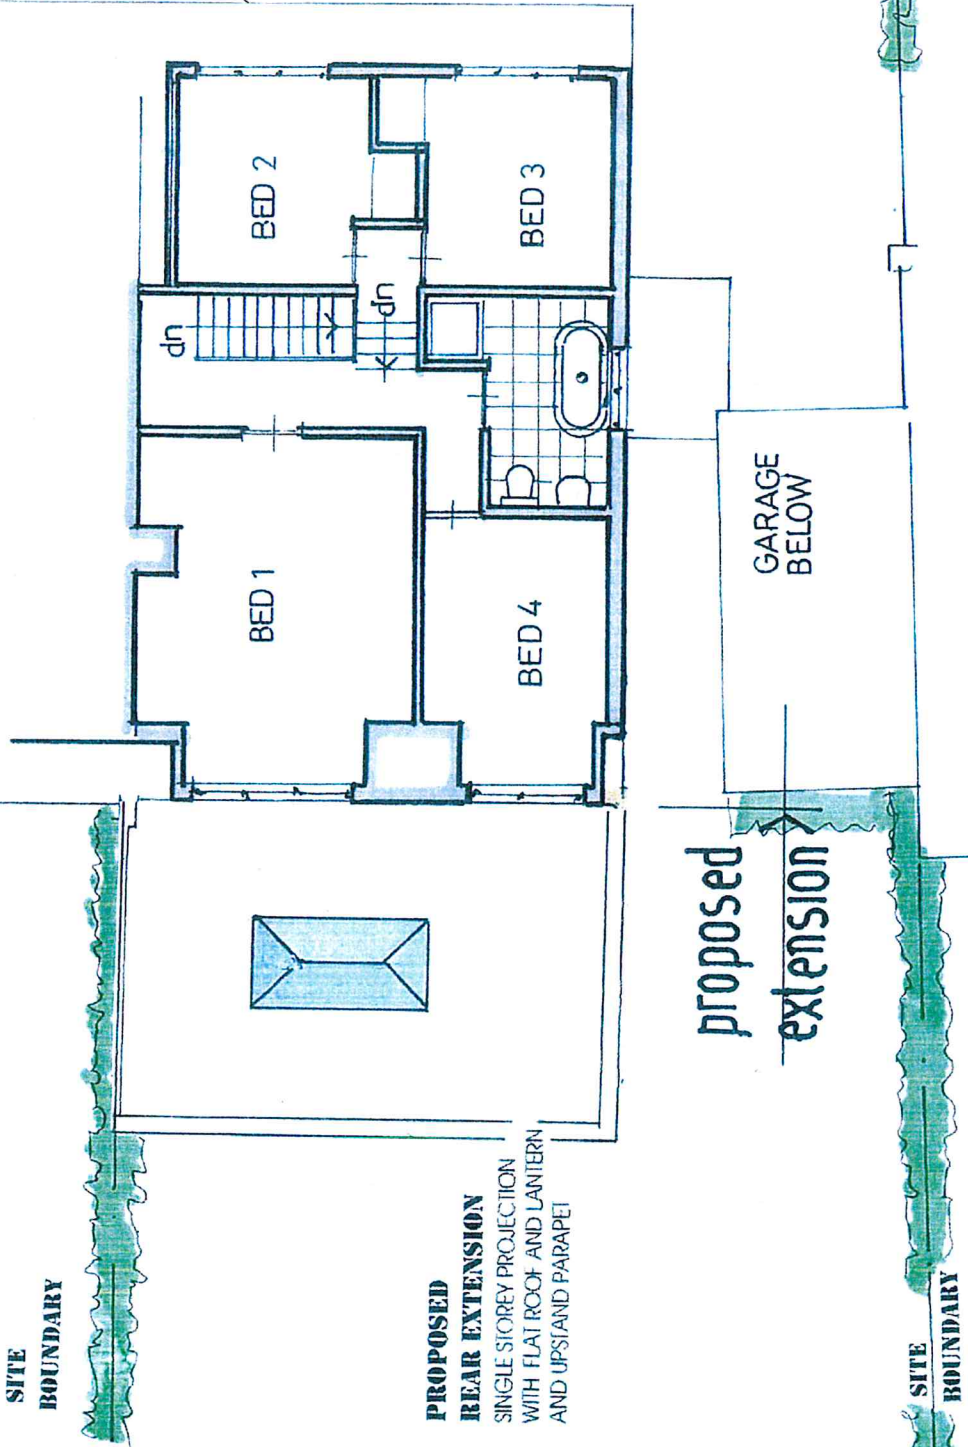

SITE BOUNDARY

PROPOSED REAR EXTENSION

SINGLE STOREY PROJECTION WITH FLAT ROOF AND LANTERN AND UPS/AND PARAPET

proposed extension

SITE BOUNDARY

PROPOSED FIRST FLOOR LAYOUT - SCALE 1/100

PROPOSED :- SINGLE STOREY REAR EXTENSION.

AT :- NO 7 LANGLEY CLOSE. EPSOM. KT18 6HG