



1:100

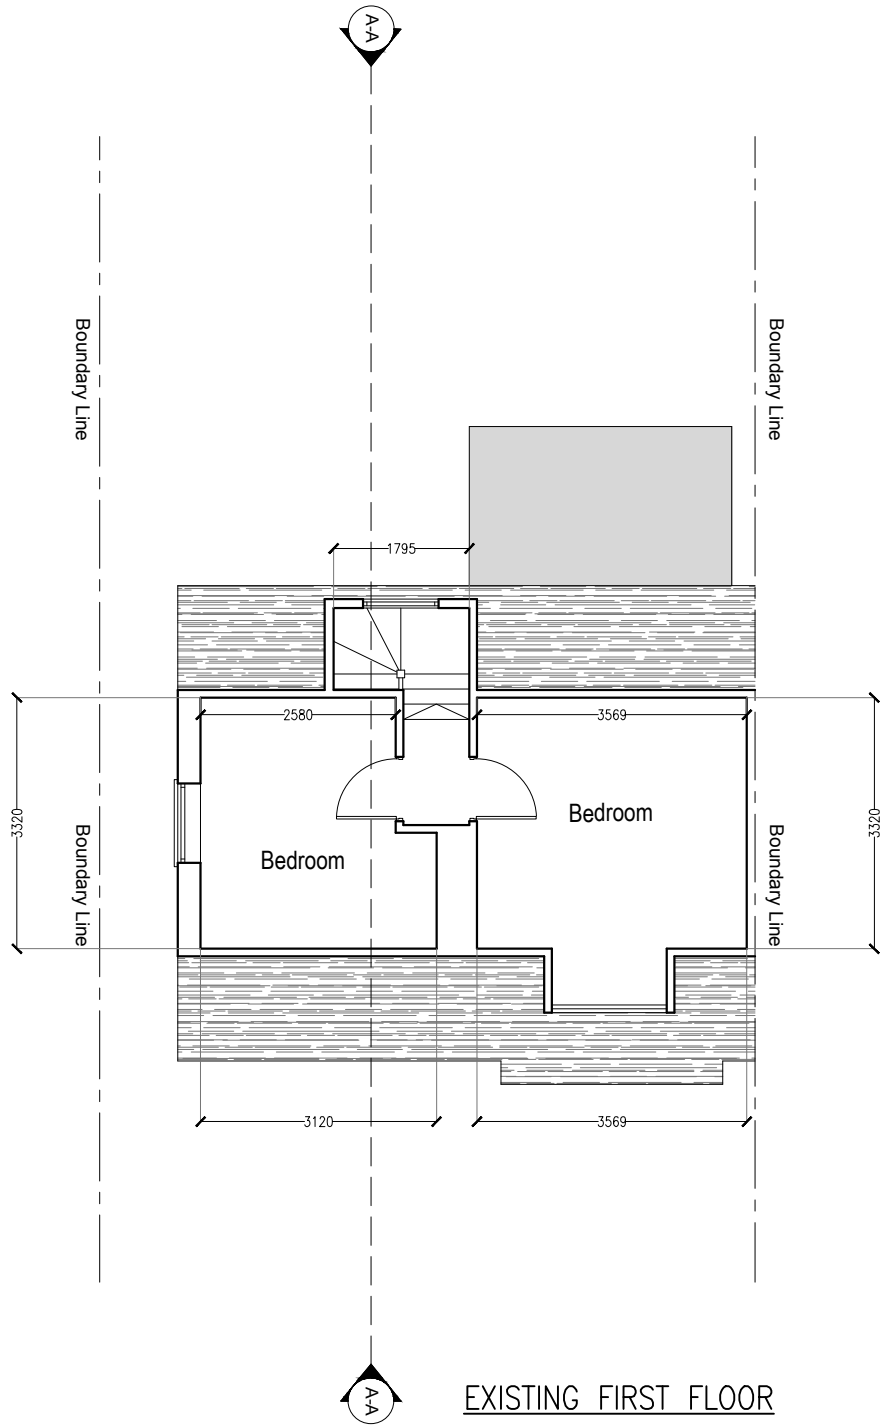

EXISTING FIRST FLOOR

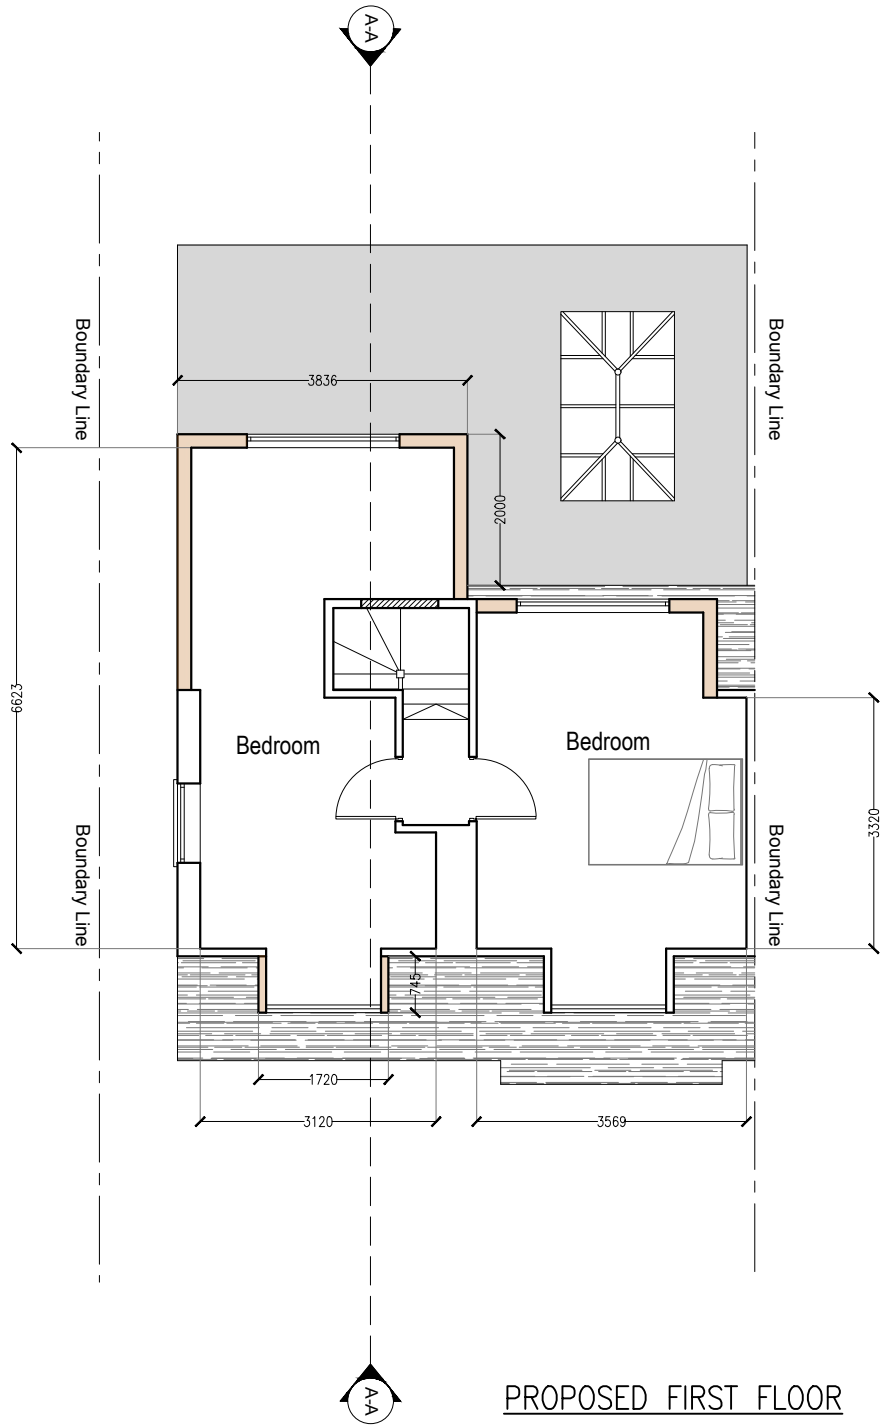

PROPOSED FIRST FLOOR

- Block off
- Proposed Works
- Existing Footprint

GENERAL NOTES		
1. Dimensions should not be scaled from the drawings where accuracy is essential.		
2. Details dimensions and levels to be checked on site by builder prior to commencement of works. Any works commenced prior to all necessary local authority approvals are entirely at the risk of the owner & builder.		
3. Structural details are subject to exposure of existing construction and verification by L.A Surveyor and any necessary revised details are to be agreed with the L.A Surveyor prior to carrying out the affected works.		
REV	DESCRIPTION	DATE

**M Architecture Planning Ltd**  
28a Stoneleigh Broadway  
Epsom KT17 2HU  
07864 878 349  
07437 938 123  
info@ma-planning.co.uk  
www.ma-planning.co.uk

SITE ADDRESS

200 Hook Road  
Epsom, KT19 8TZ

PROJECT TITLE

Proposal for a Ground Floor Rear Extension; First Floor Rear & Front Dormer Extension with associated internal alterations

DRAWING TITLE/NO:

2283.03 - Existing & Proposed Plans

SCALE: 1:100 @ A3

DATE: 09.09.2021

REV: A

DRAWN BY: Murat Surucu