

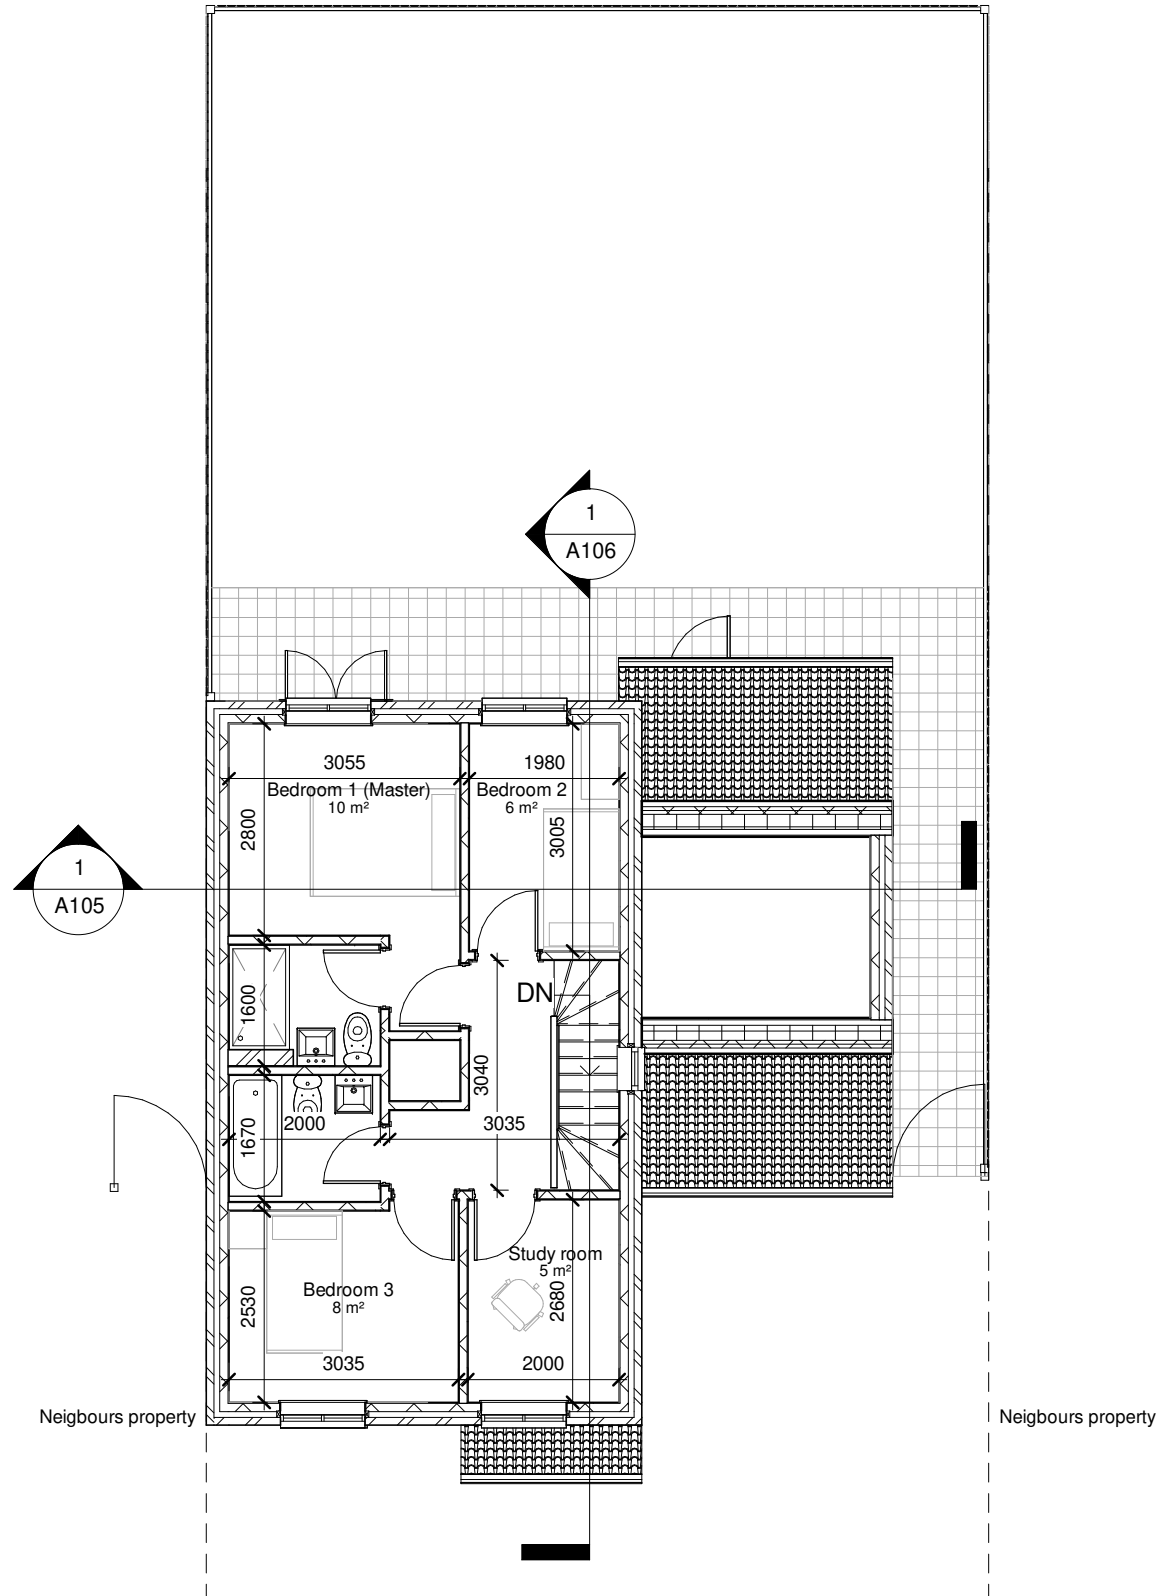


Draft

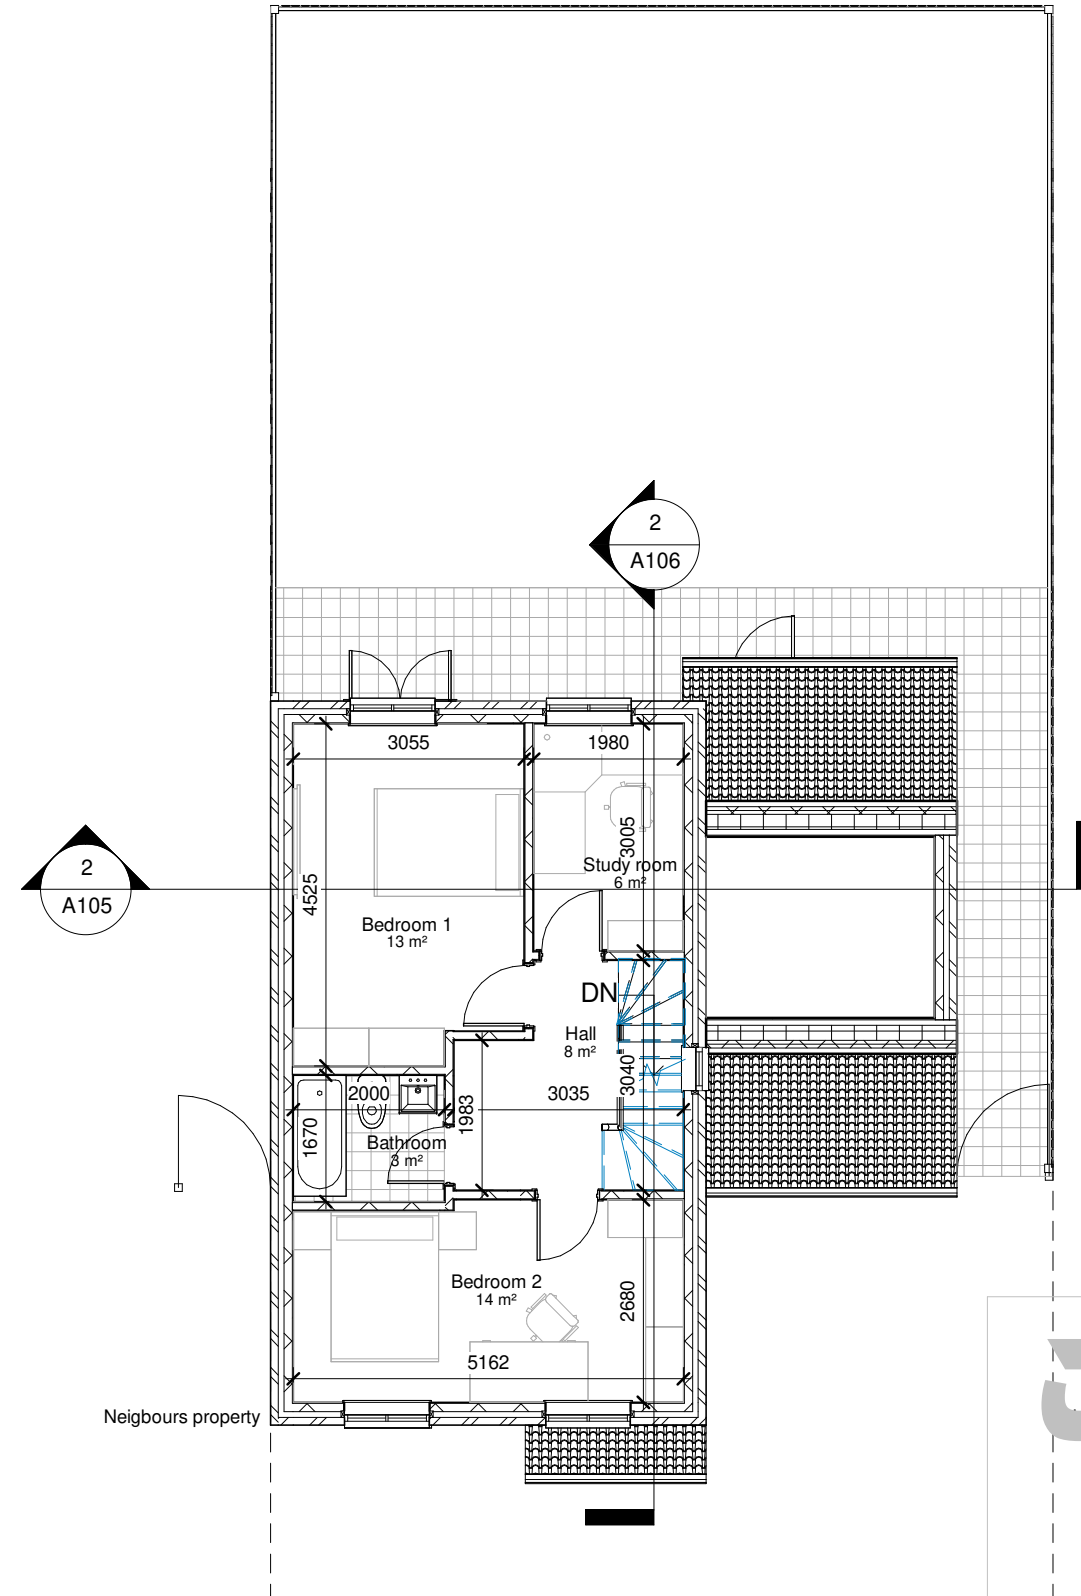


1 01- Existing
1 : 100

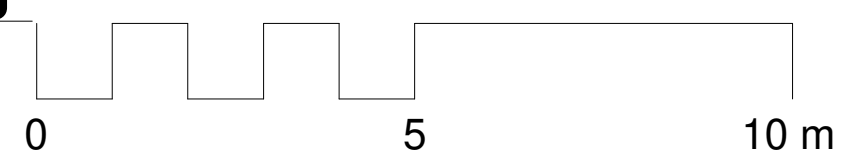


2 01- Proposed
1 : 100


Draft

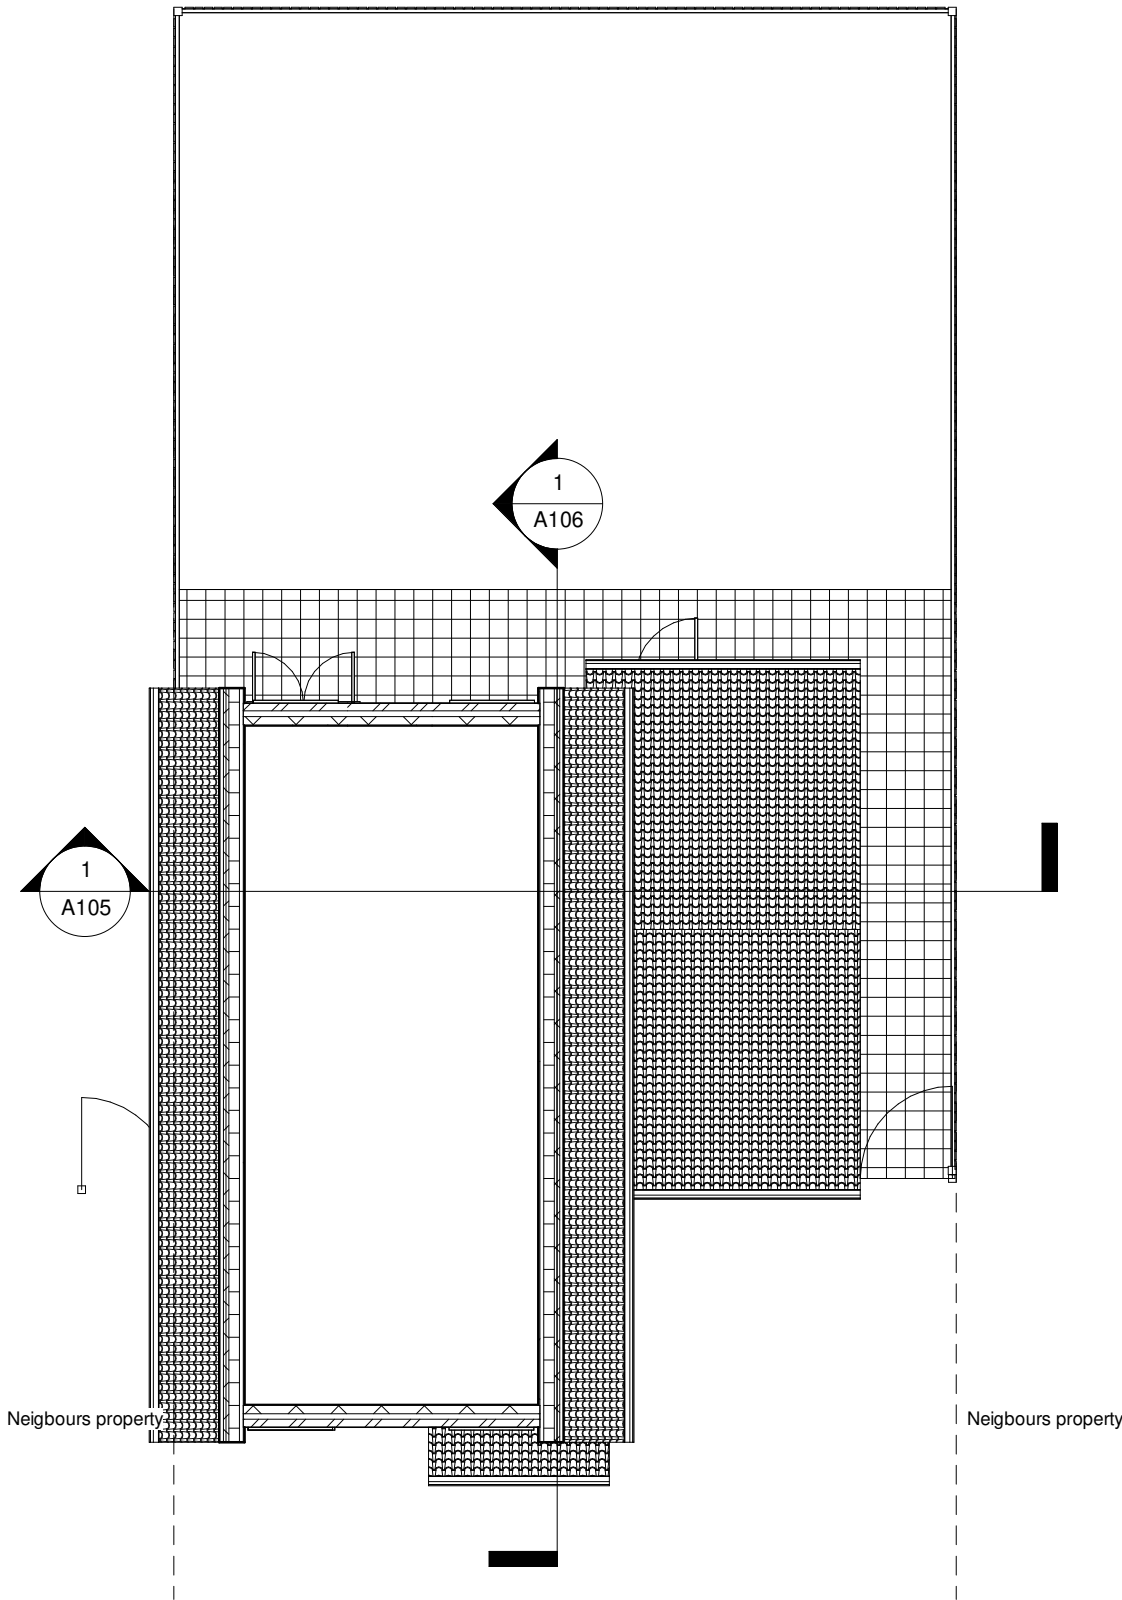


1 Loft - Existing
1 : 100

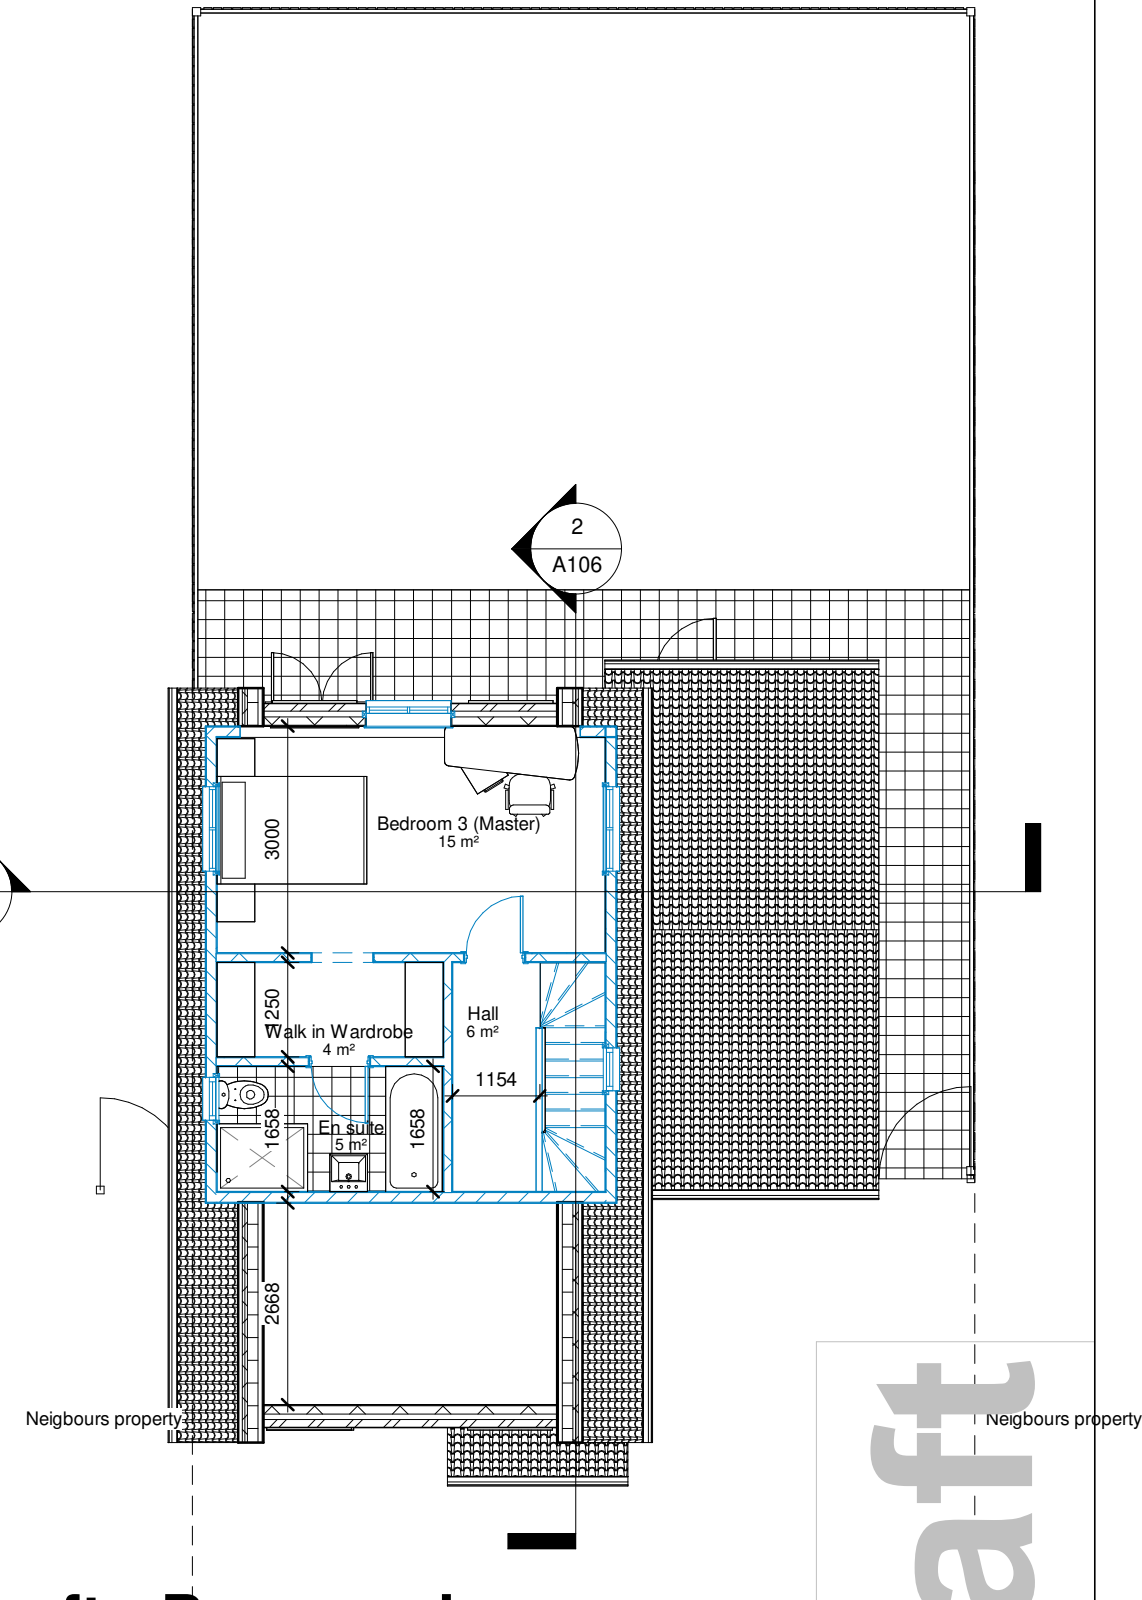



2 Loft - Proposed
1 : 100

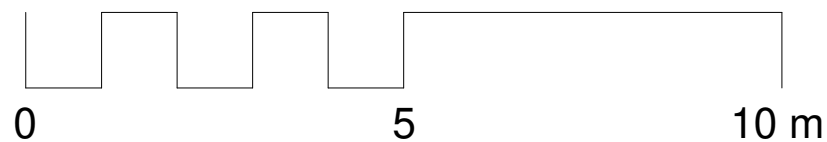

Draft

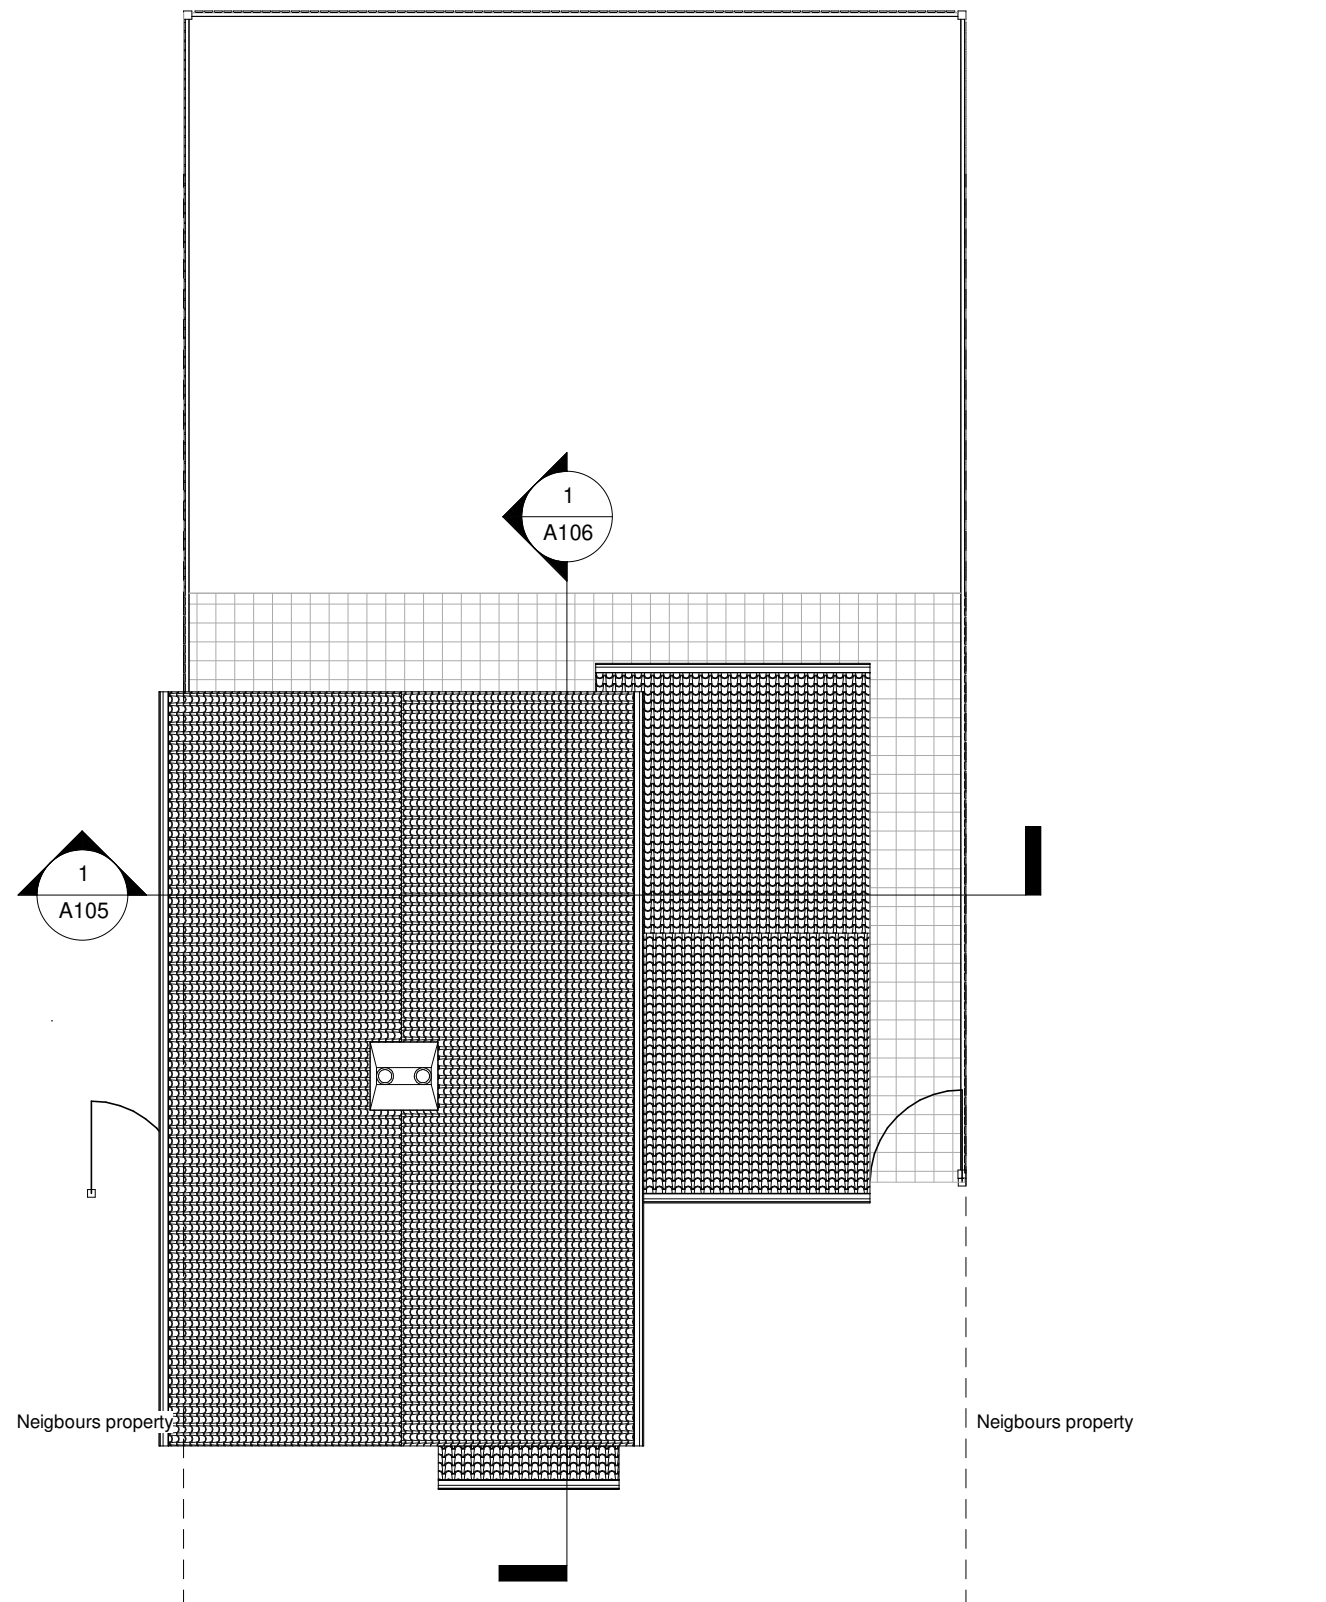

1 Roof - Existing
1 : 100

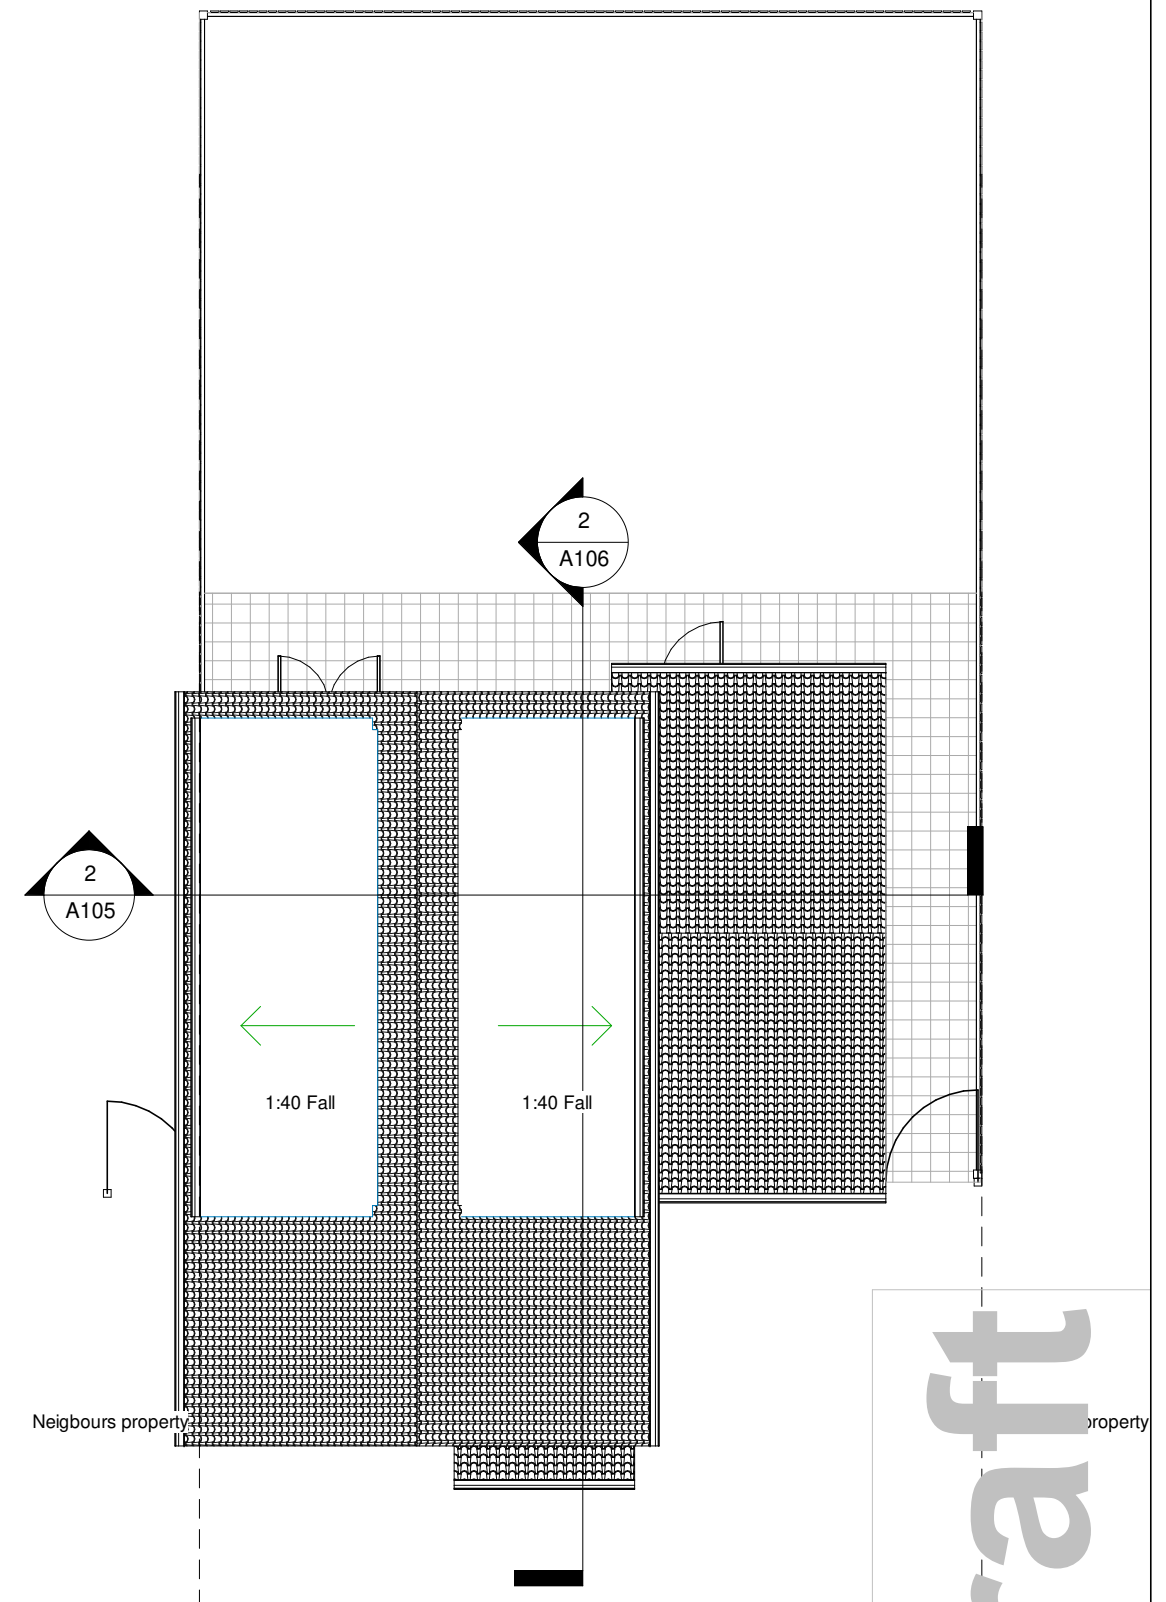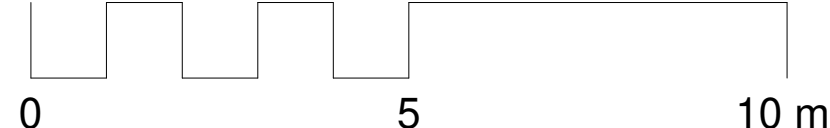

2 Roof - Proposed
1 : 100

Draft




1 Existing - Section 1




2 Proposed - Section 1

1 : 100

Draft

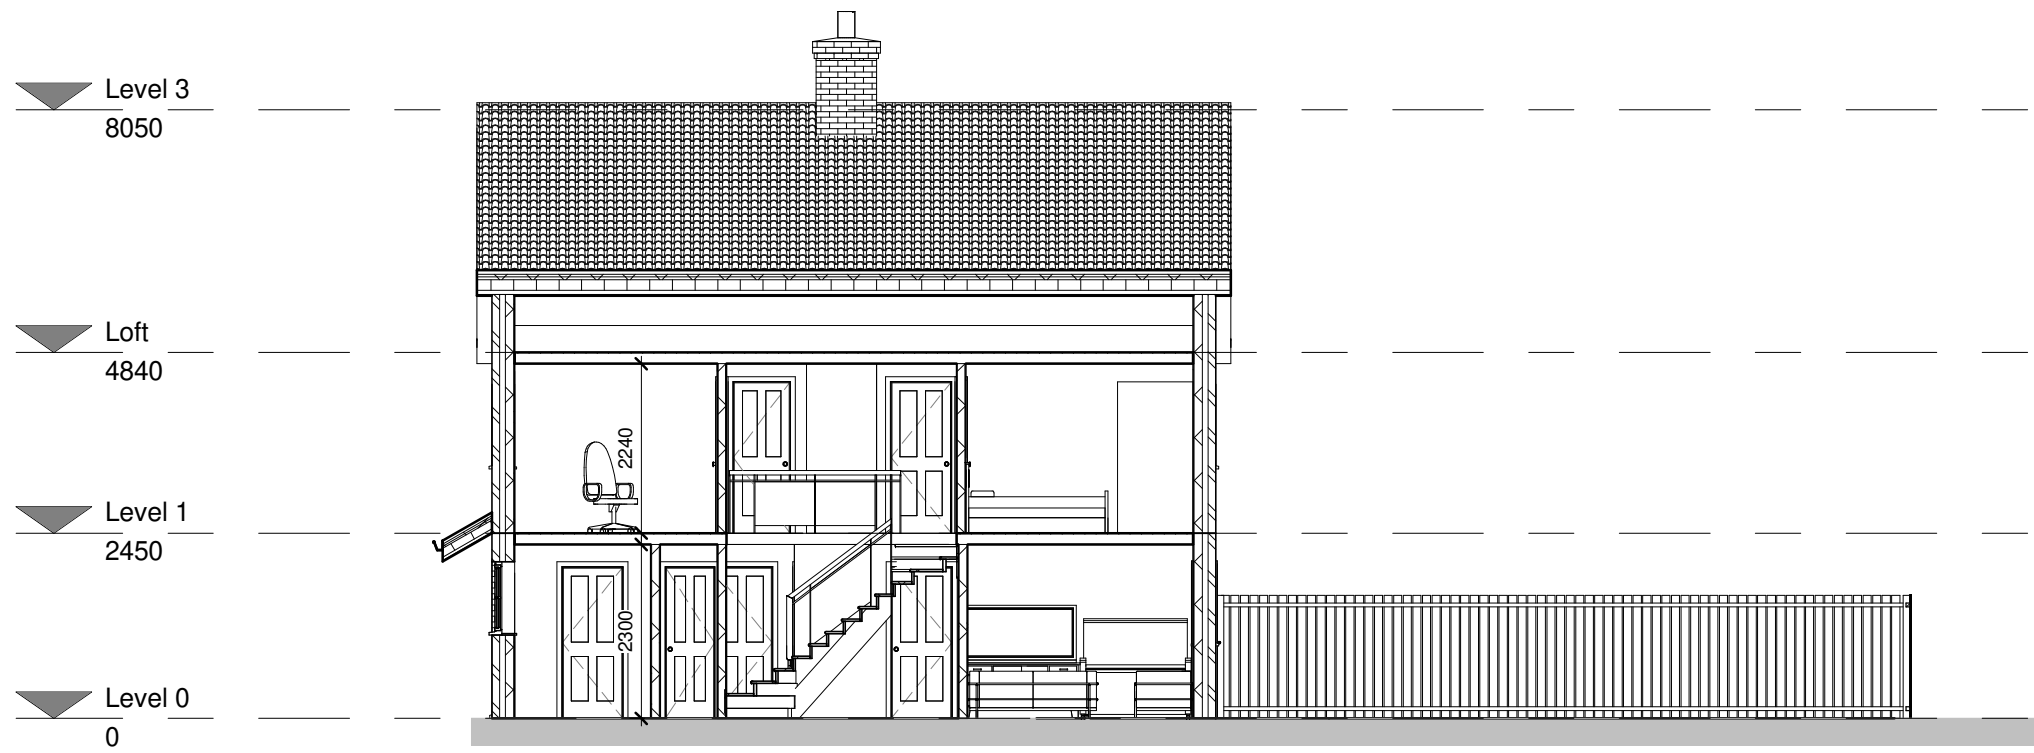


1 Existing - Section 2
1 : 100

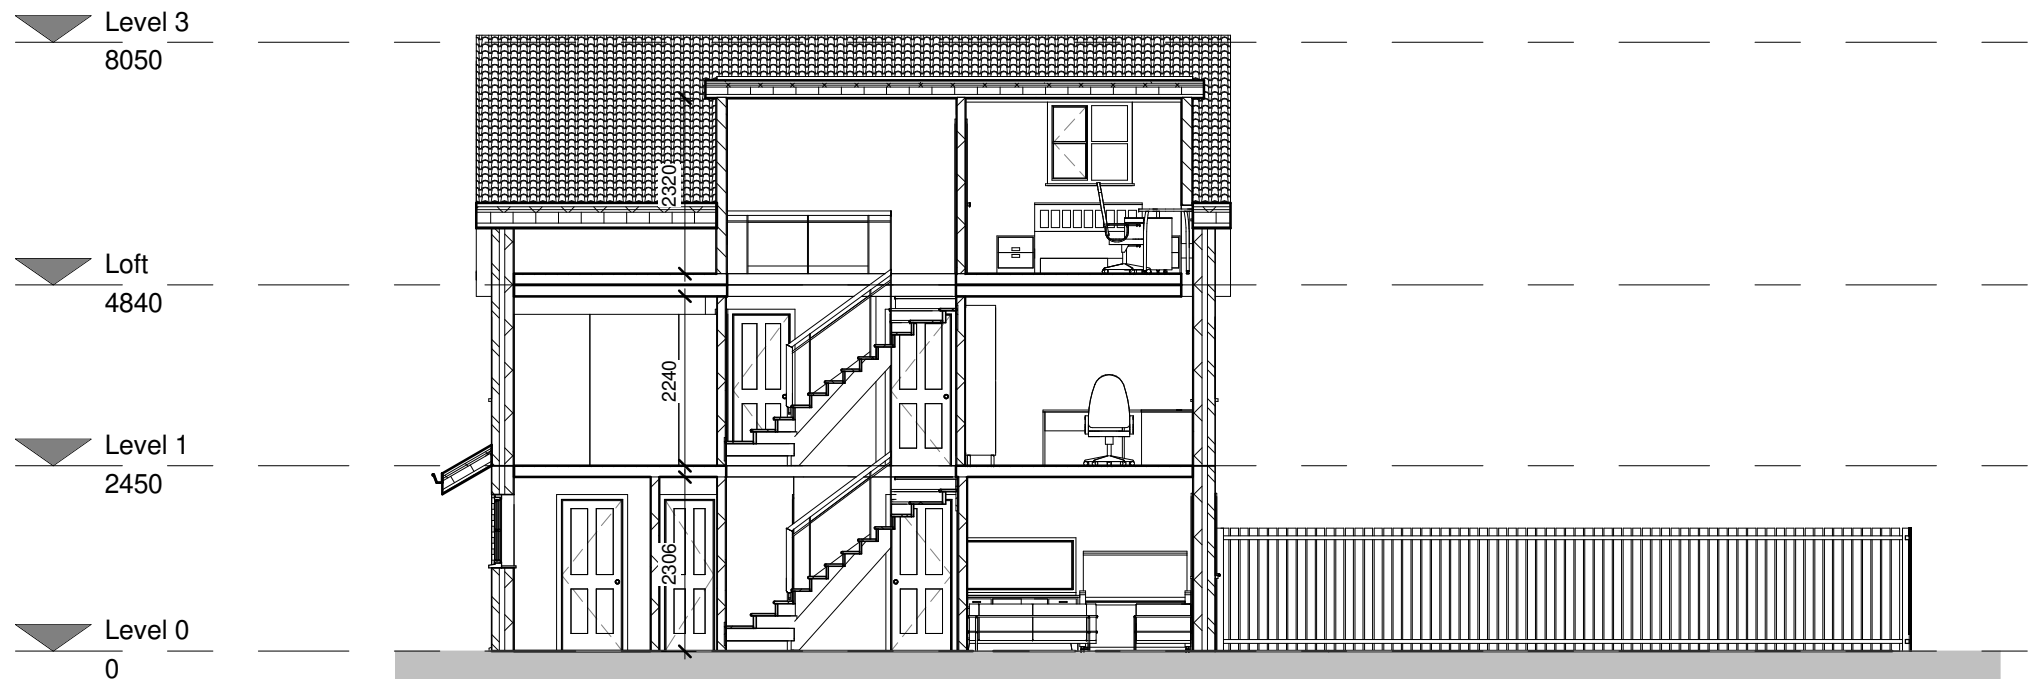


2 Proposed- Section 2
1 : 100


Draft

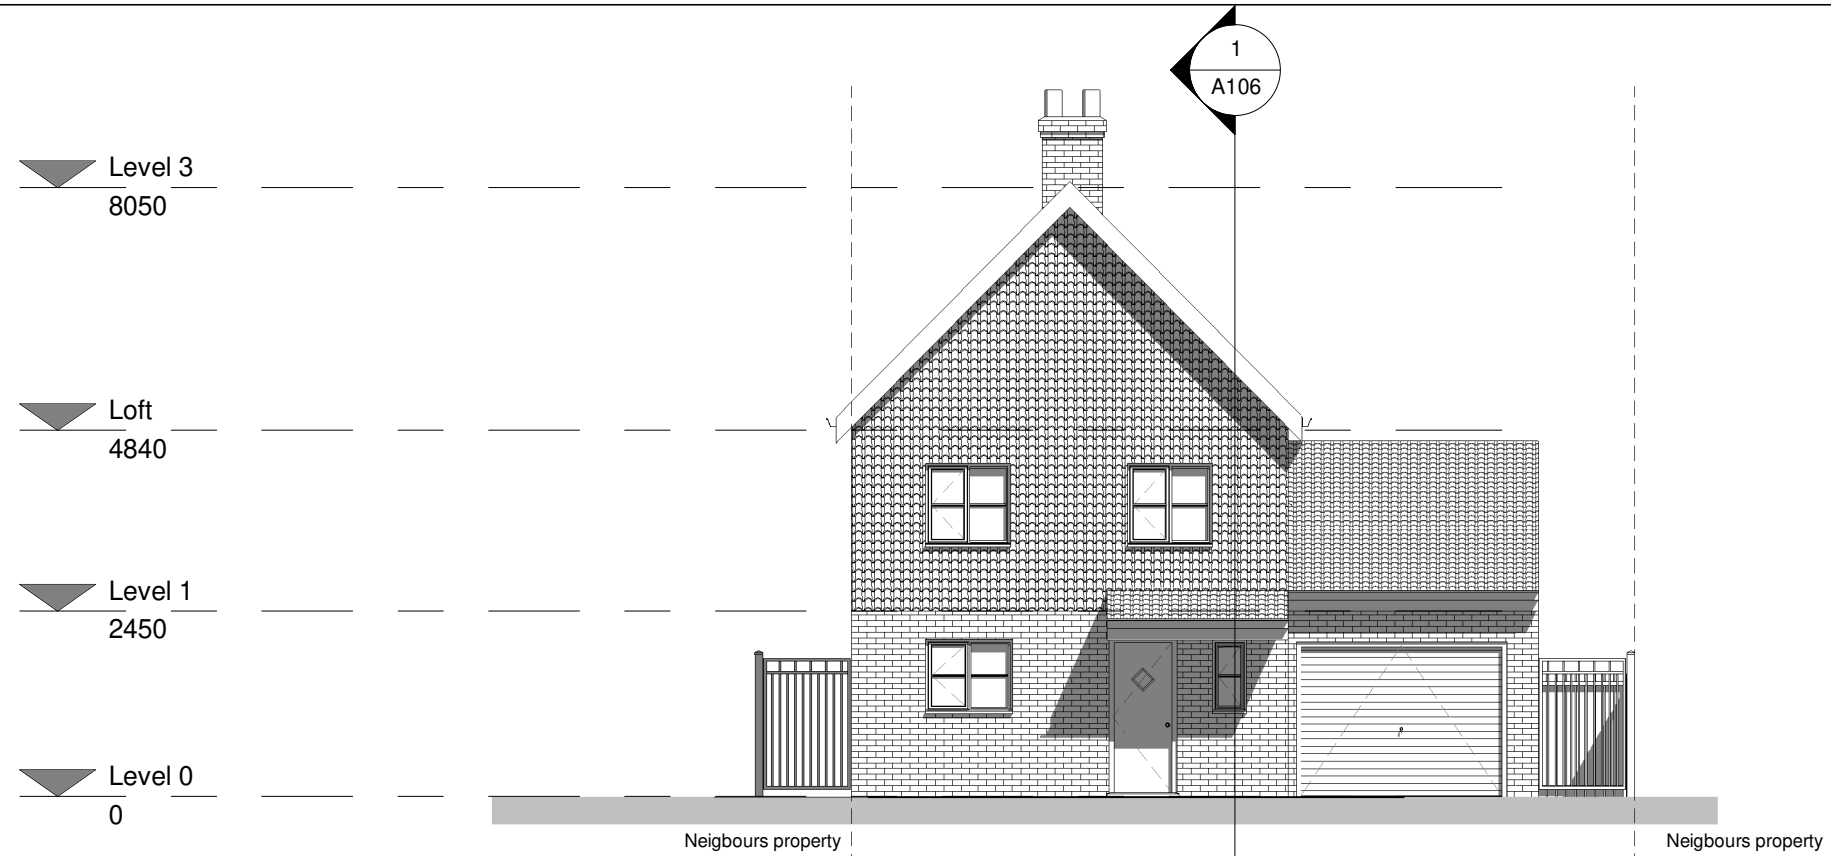


1 Front elevation - Existing
1 : 100

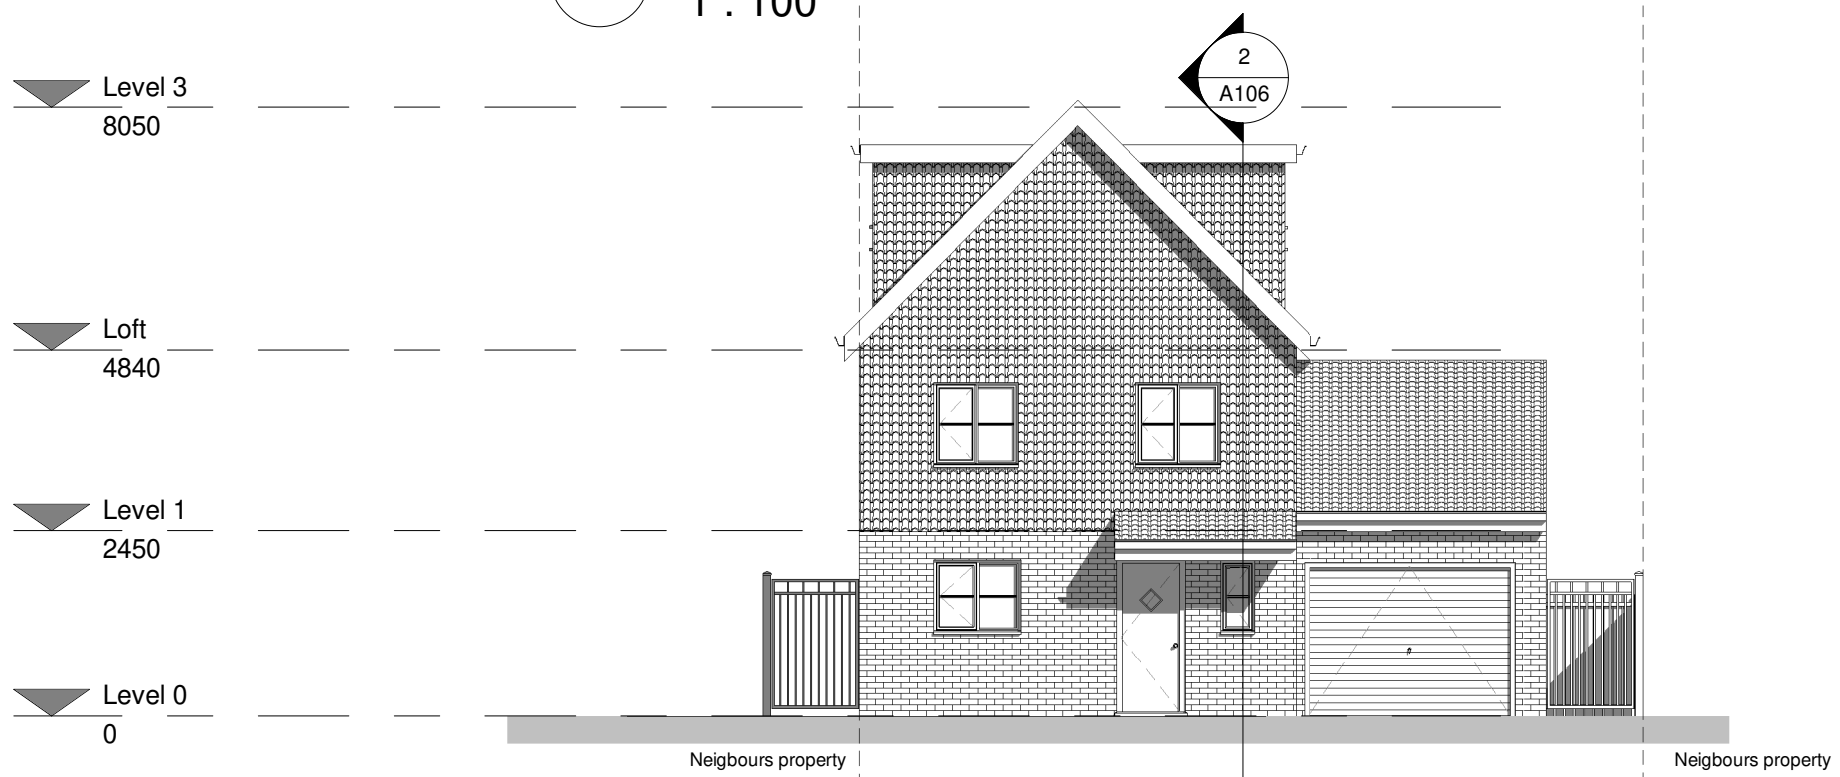


2 Front elevation - Proposed
1 : 100

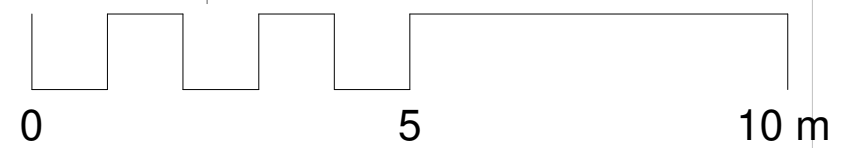


Draft

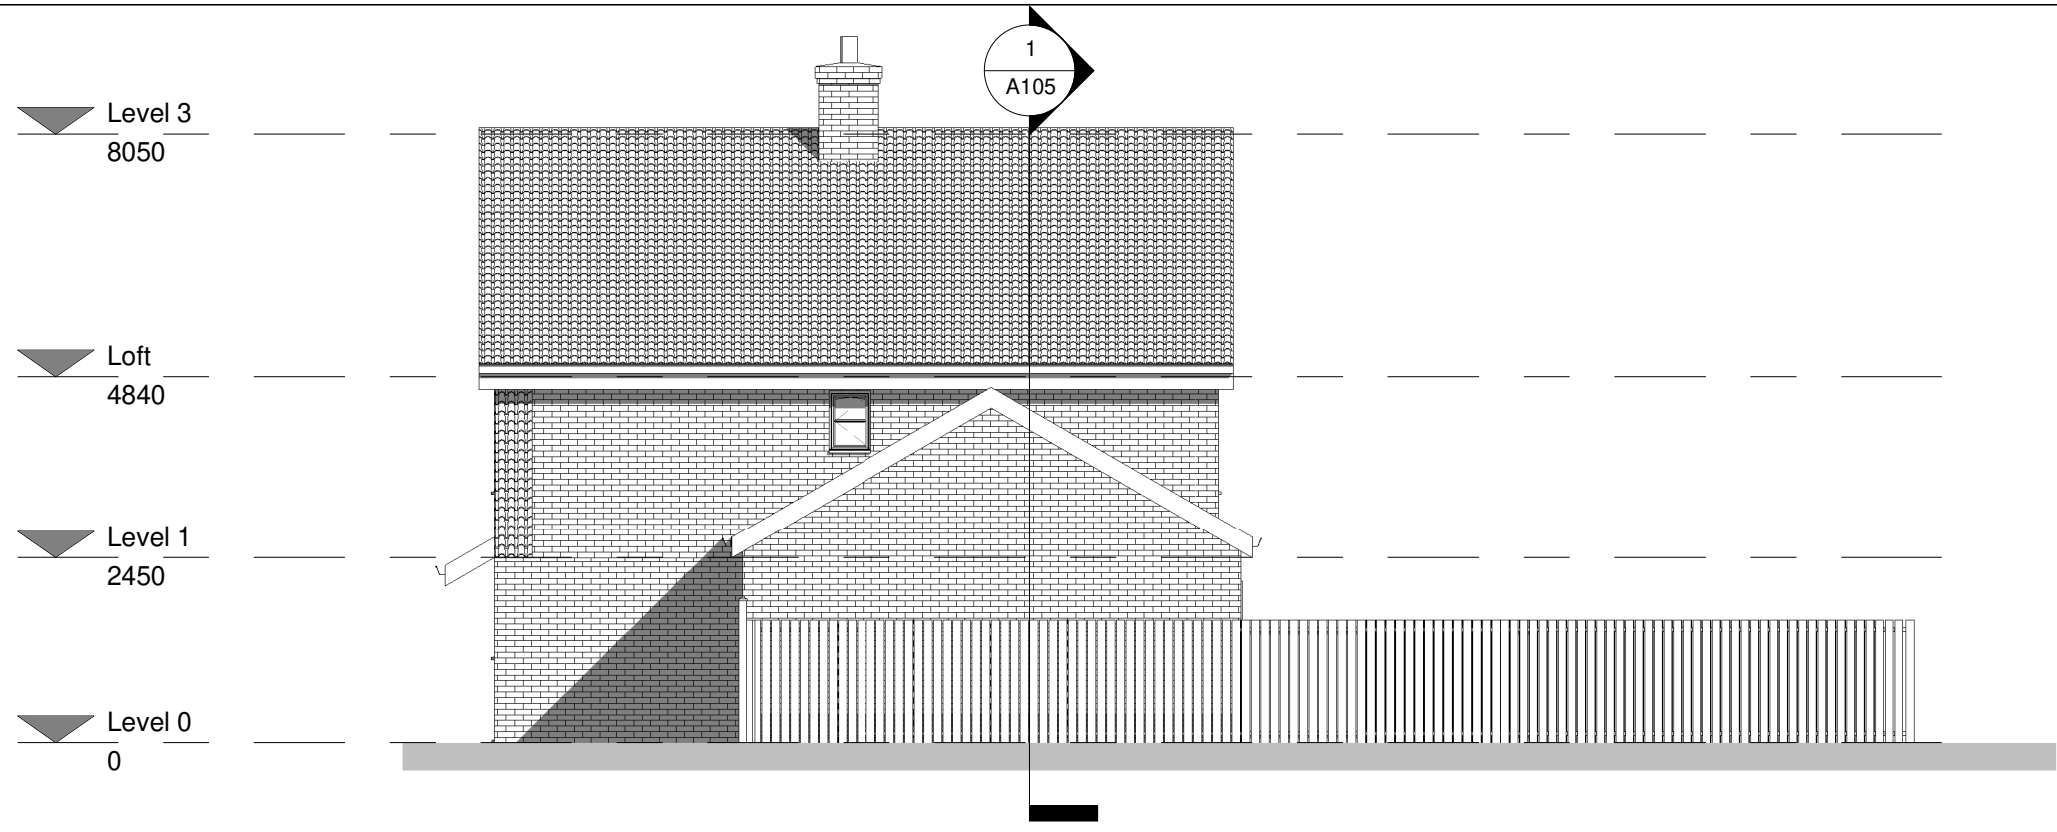

1 East elevation - Existing
1 : 100

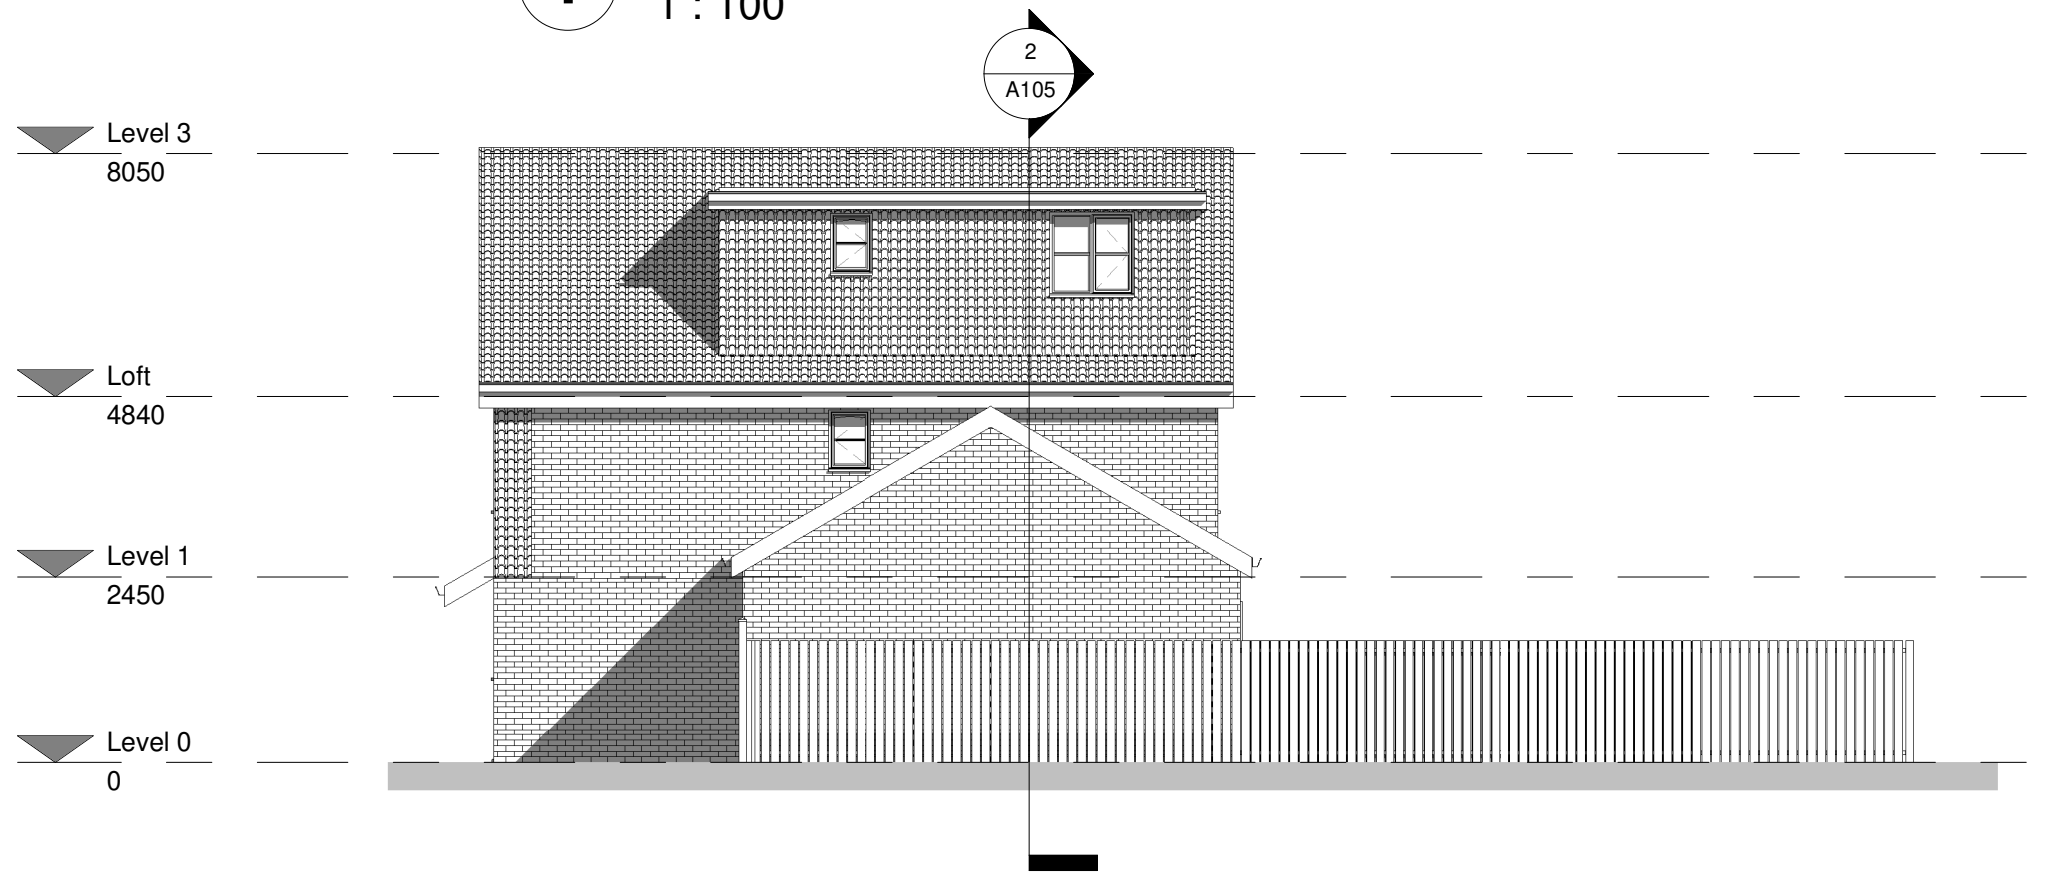


2 East elevation - Proposed
1 : 100

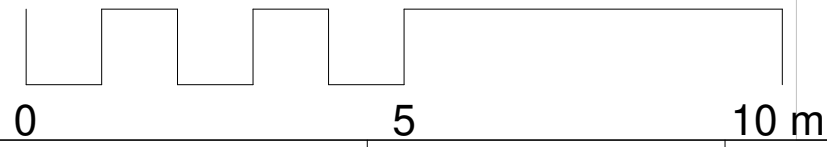


Draft




1 Rear elevation - Existing
1 : 100

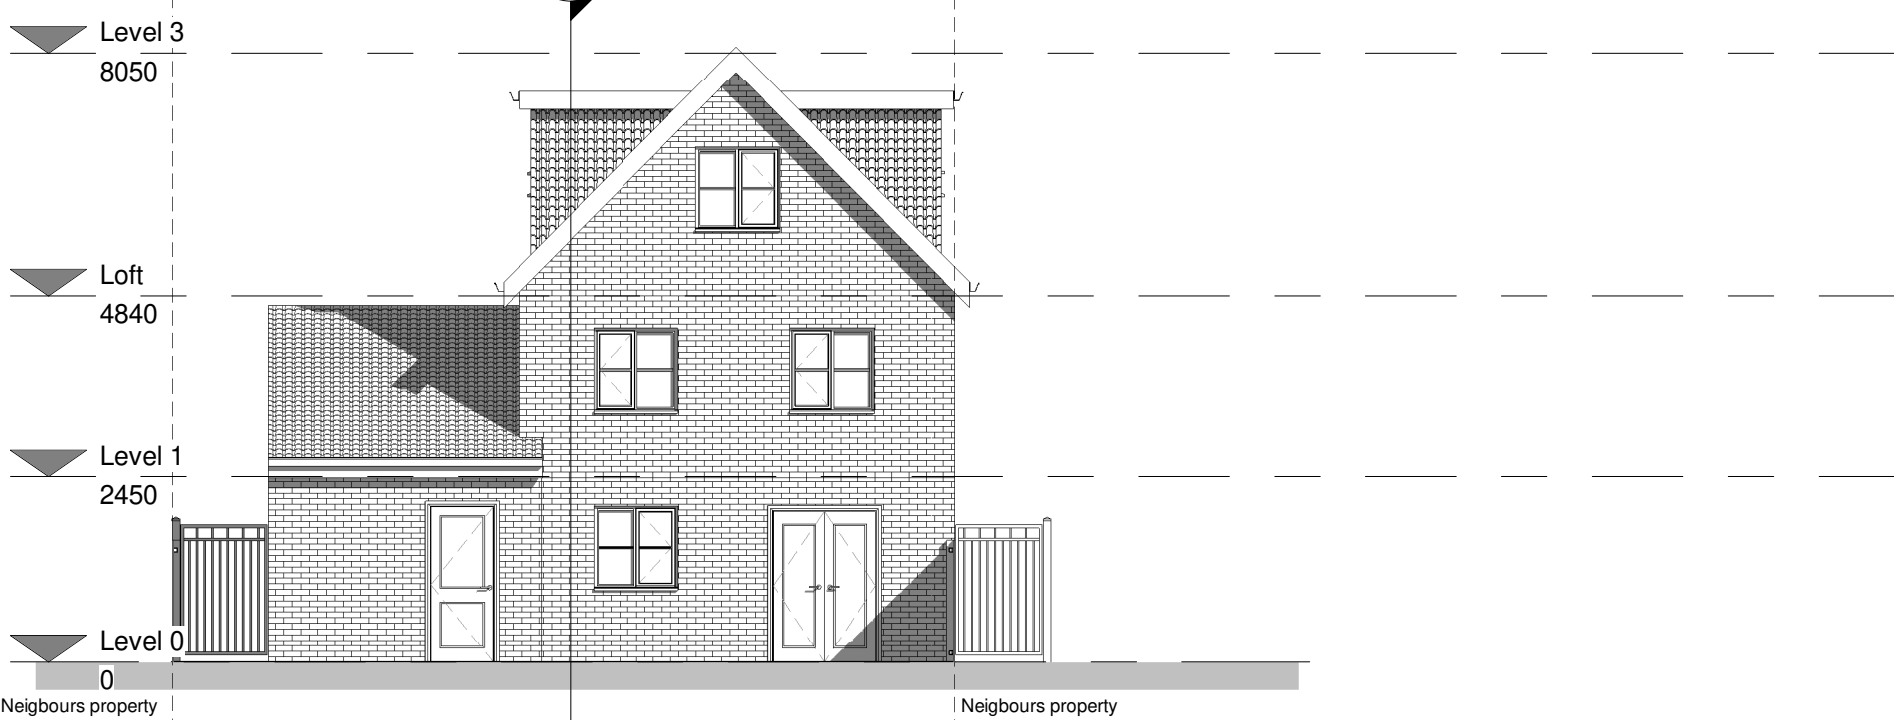


2 Rear elevation - Proposed
1 : 100

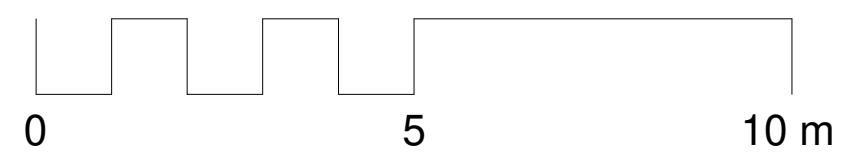


Draft

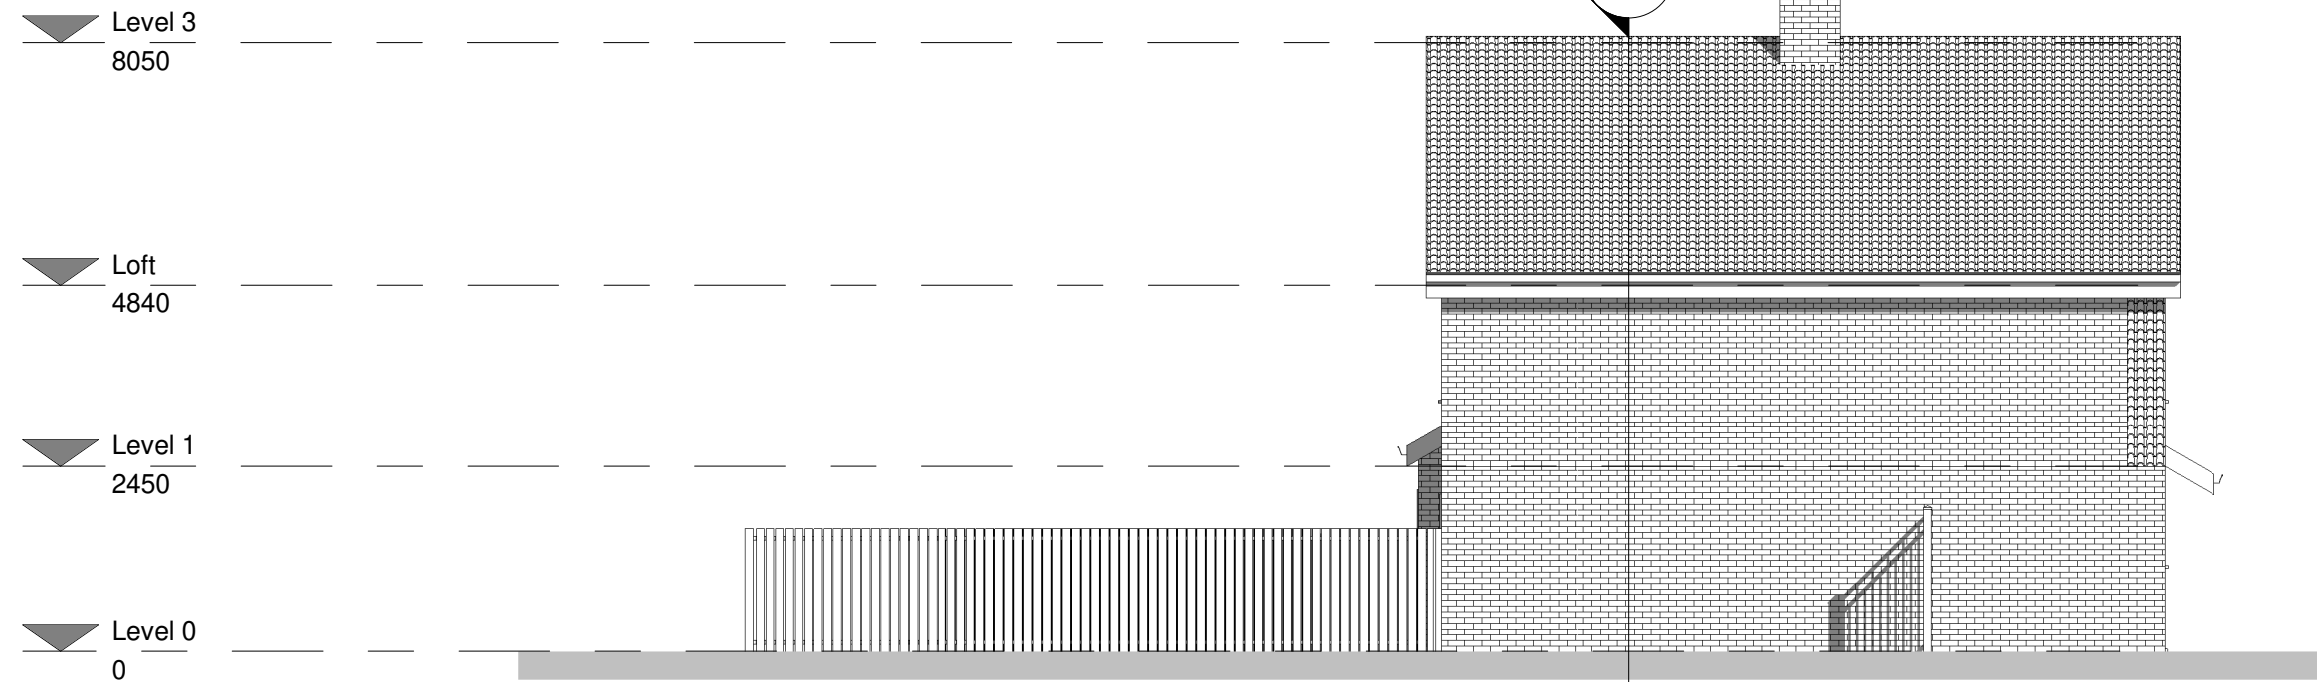

1 West elevation - Existing
1 : 100

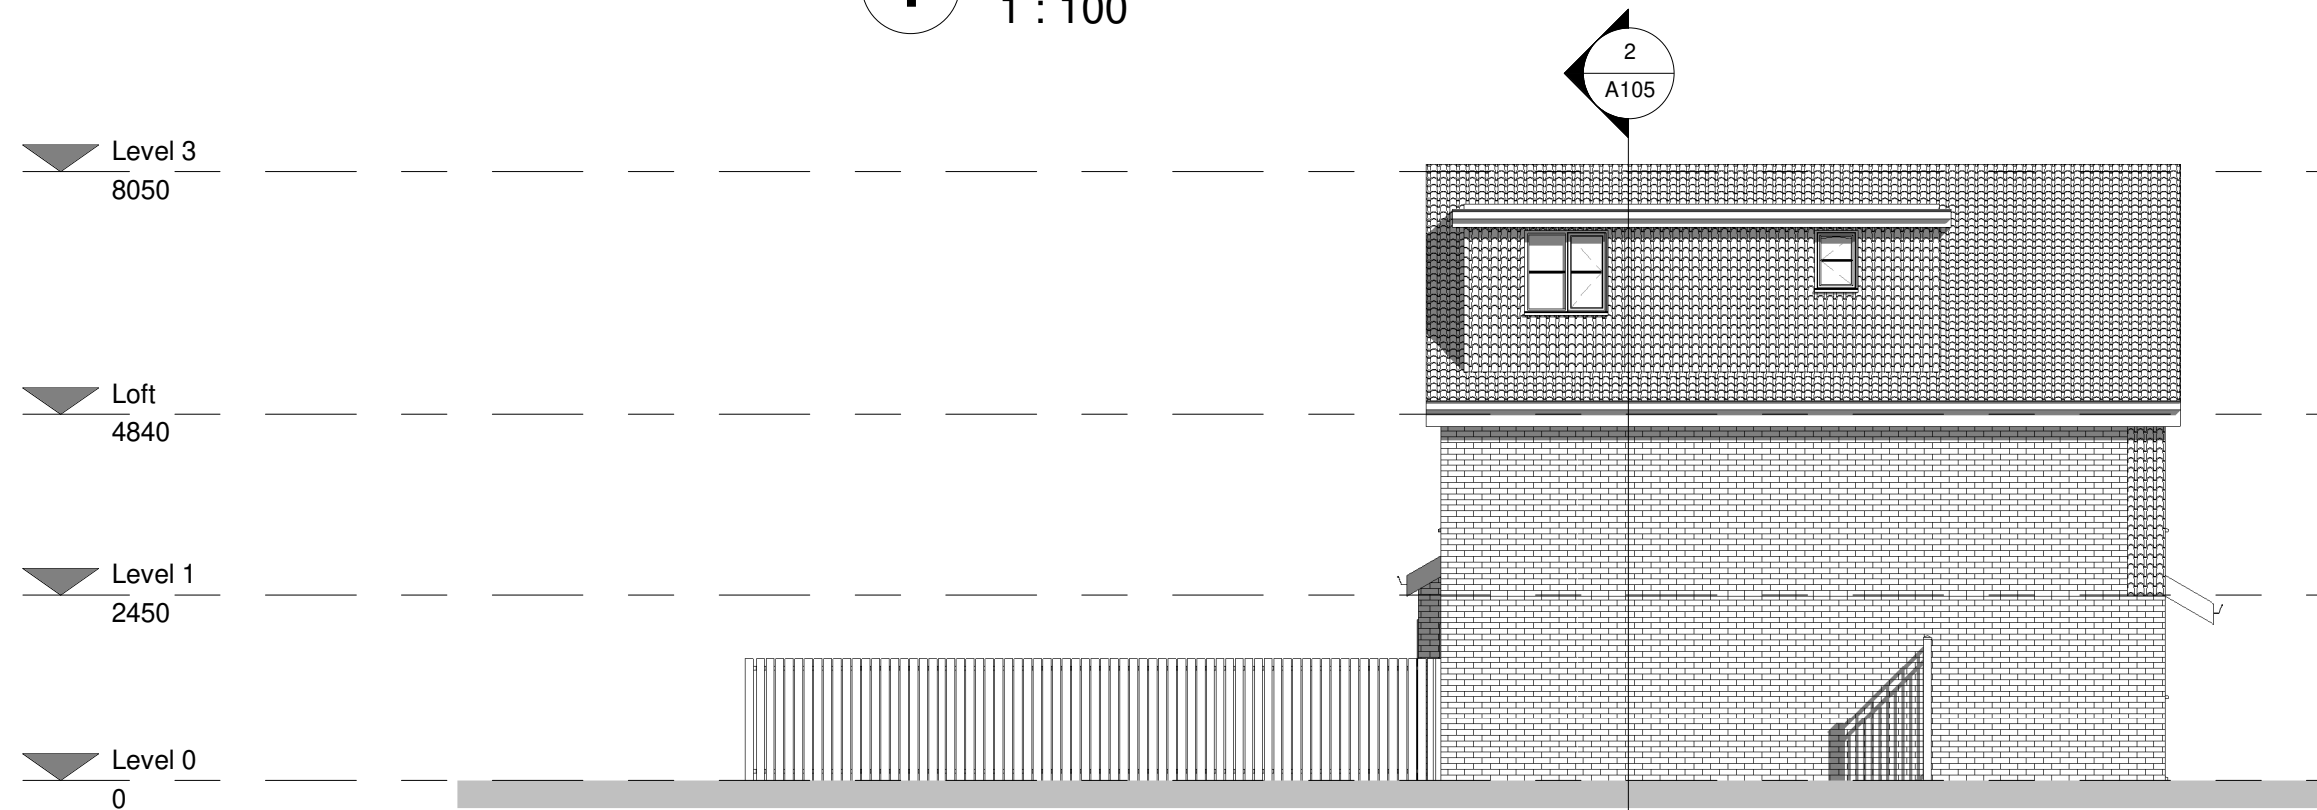

2 West elevation - Proposed
1 : 100

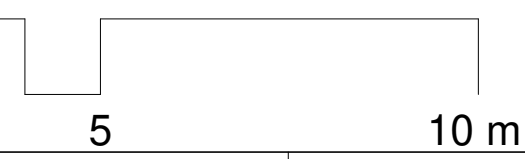

Draft