
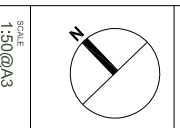
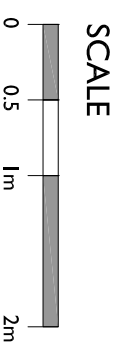


DRAWING TITLE: <b>LOCATION_PLAN</b>		DATE: 01/02/2021		DRAWING NUMBER: <b>1000</b>	
PROJECT: 47_HAZON_WAY		REVISIONS:		REVISION:	
CLIENT: N/A		DATE: 01/02/21		-	
SCALE: 1:1250@A3		DESCRIPTION:			
		INFORMATION			

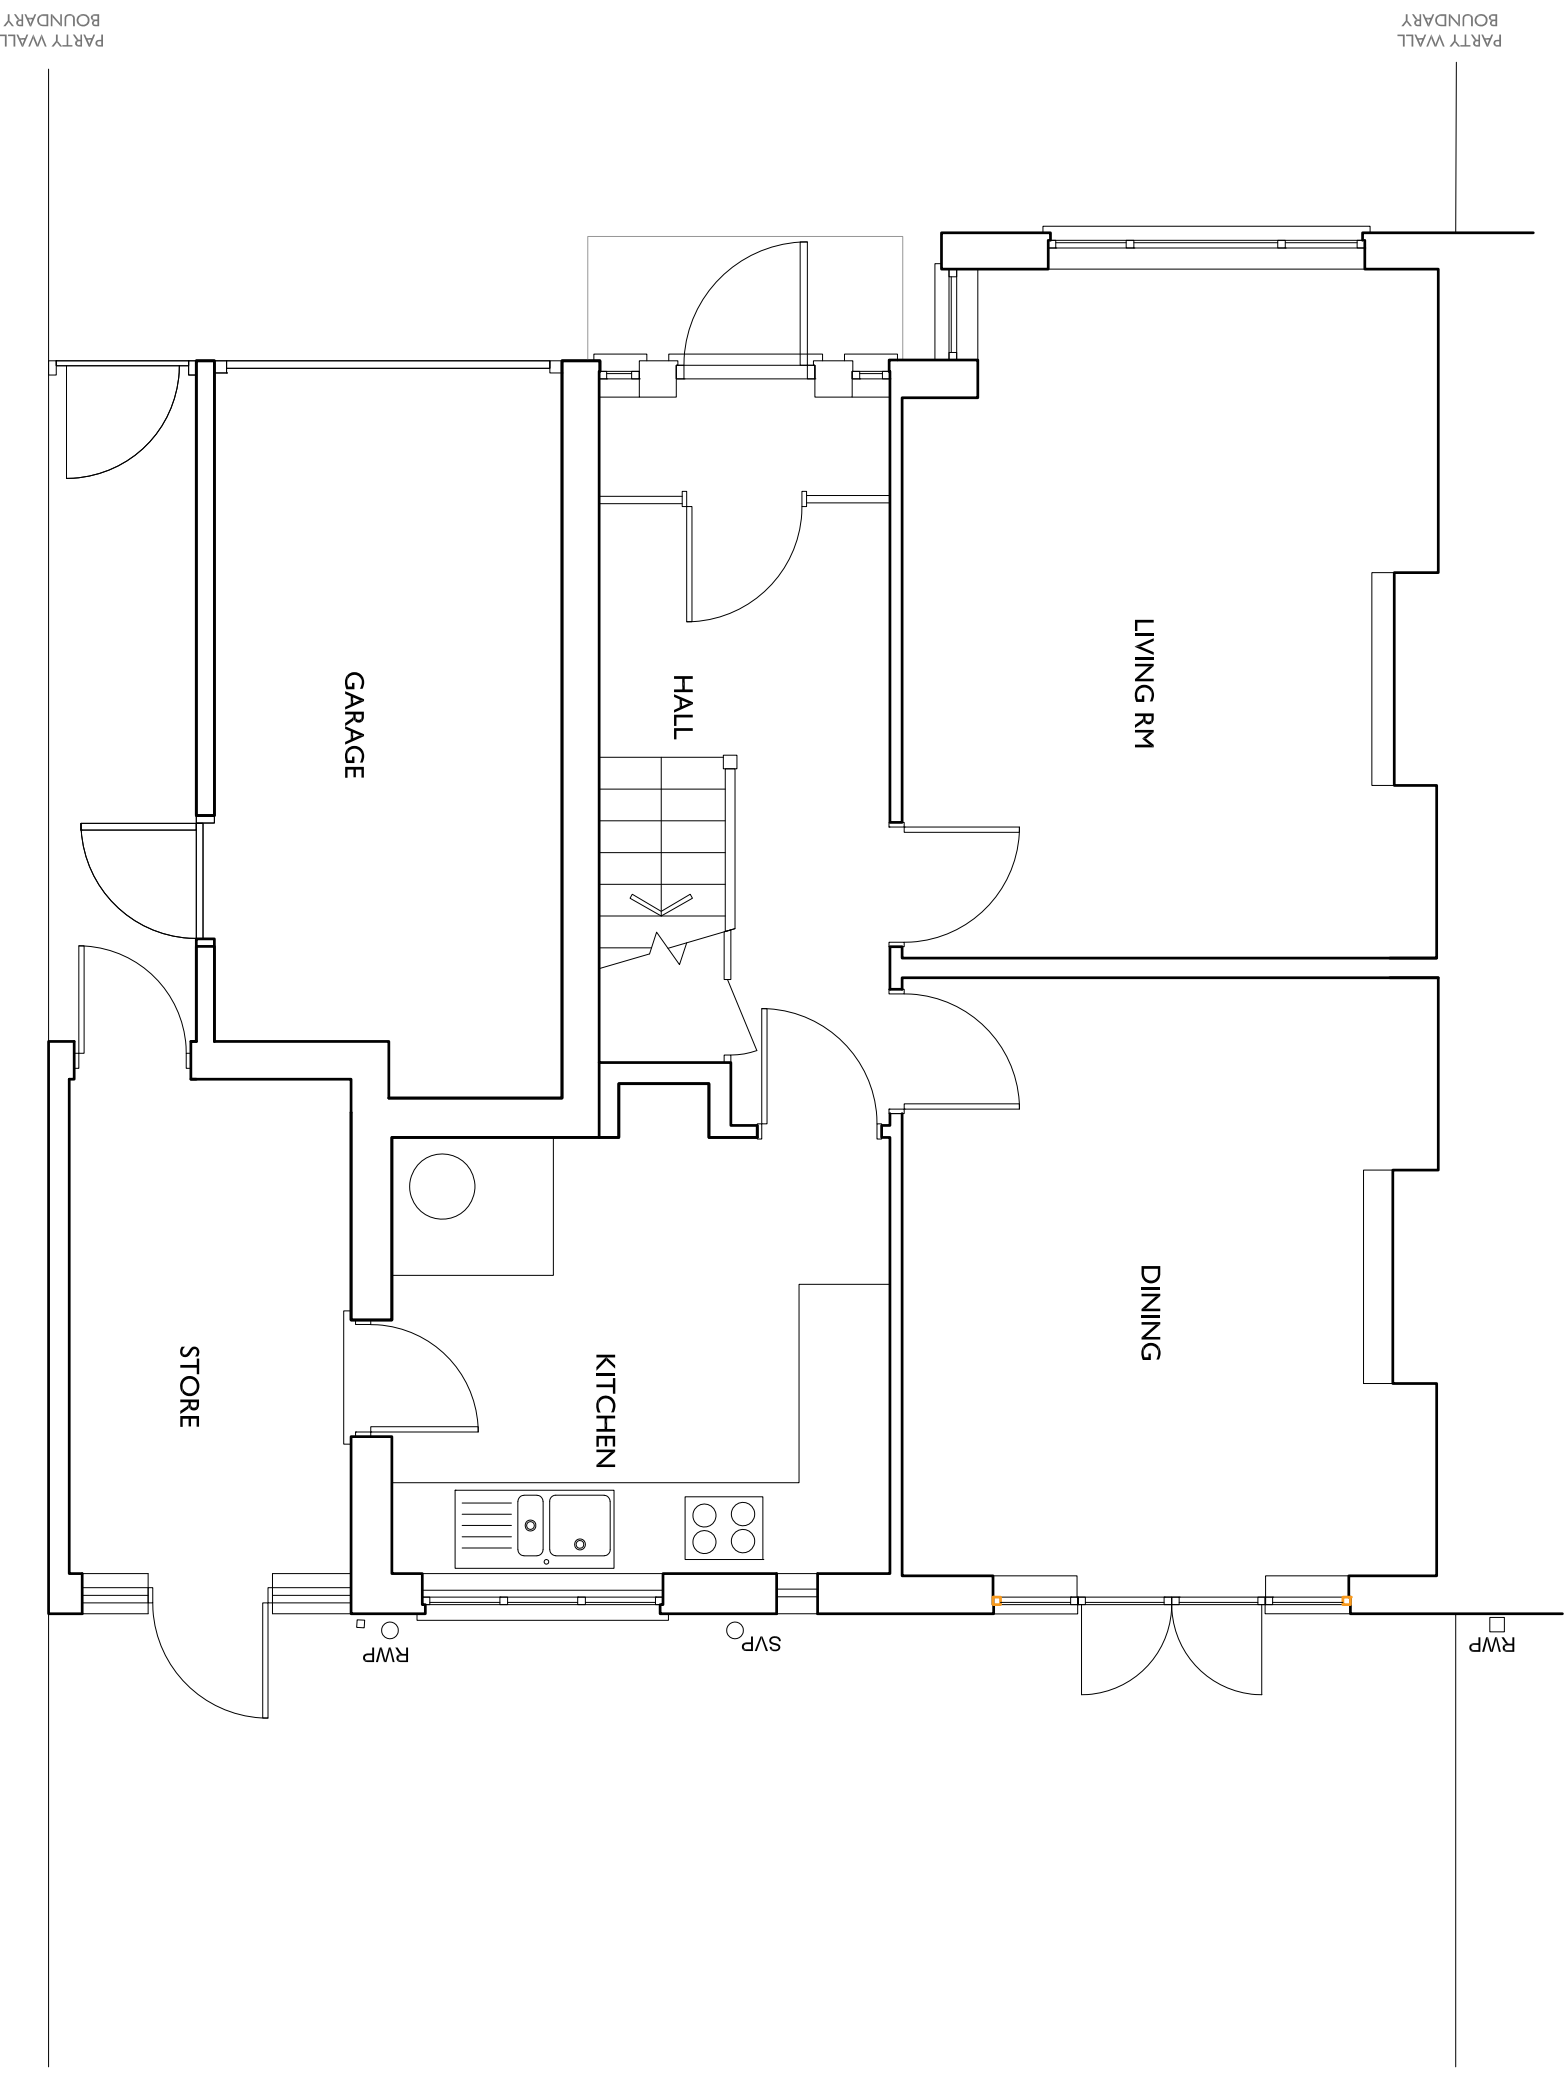

DRAWING TITLE:  
**EXISTING\_GROUND\_FLOOR\_PLAN**

PROJECT:  
**47\_HAZON\_WAY**

CLIENT:  
**N/A**

DATE:  
**30/12/2020**




NUMBER OF REVISIONS:  
**INFORMATION**

REVISIONS	DATE	DESCRIPTION
-	30/12/20	

DRAWING NUMBER:  
**SK001**


REVISION:  
**-**

**STUDIO\_BRIGHTSIDE\_ARCHITECTS**

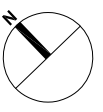
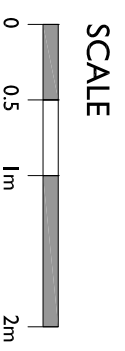
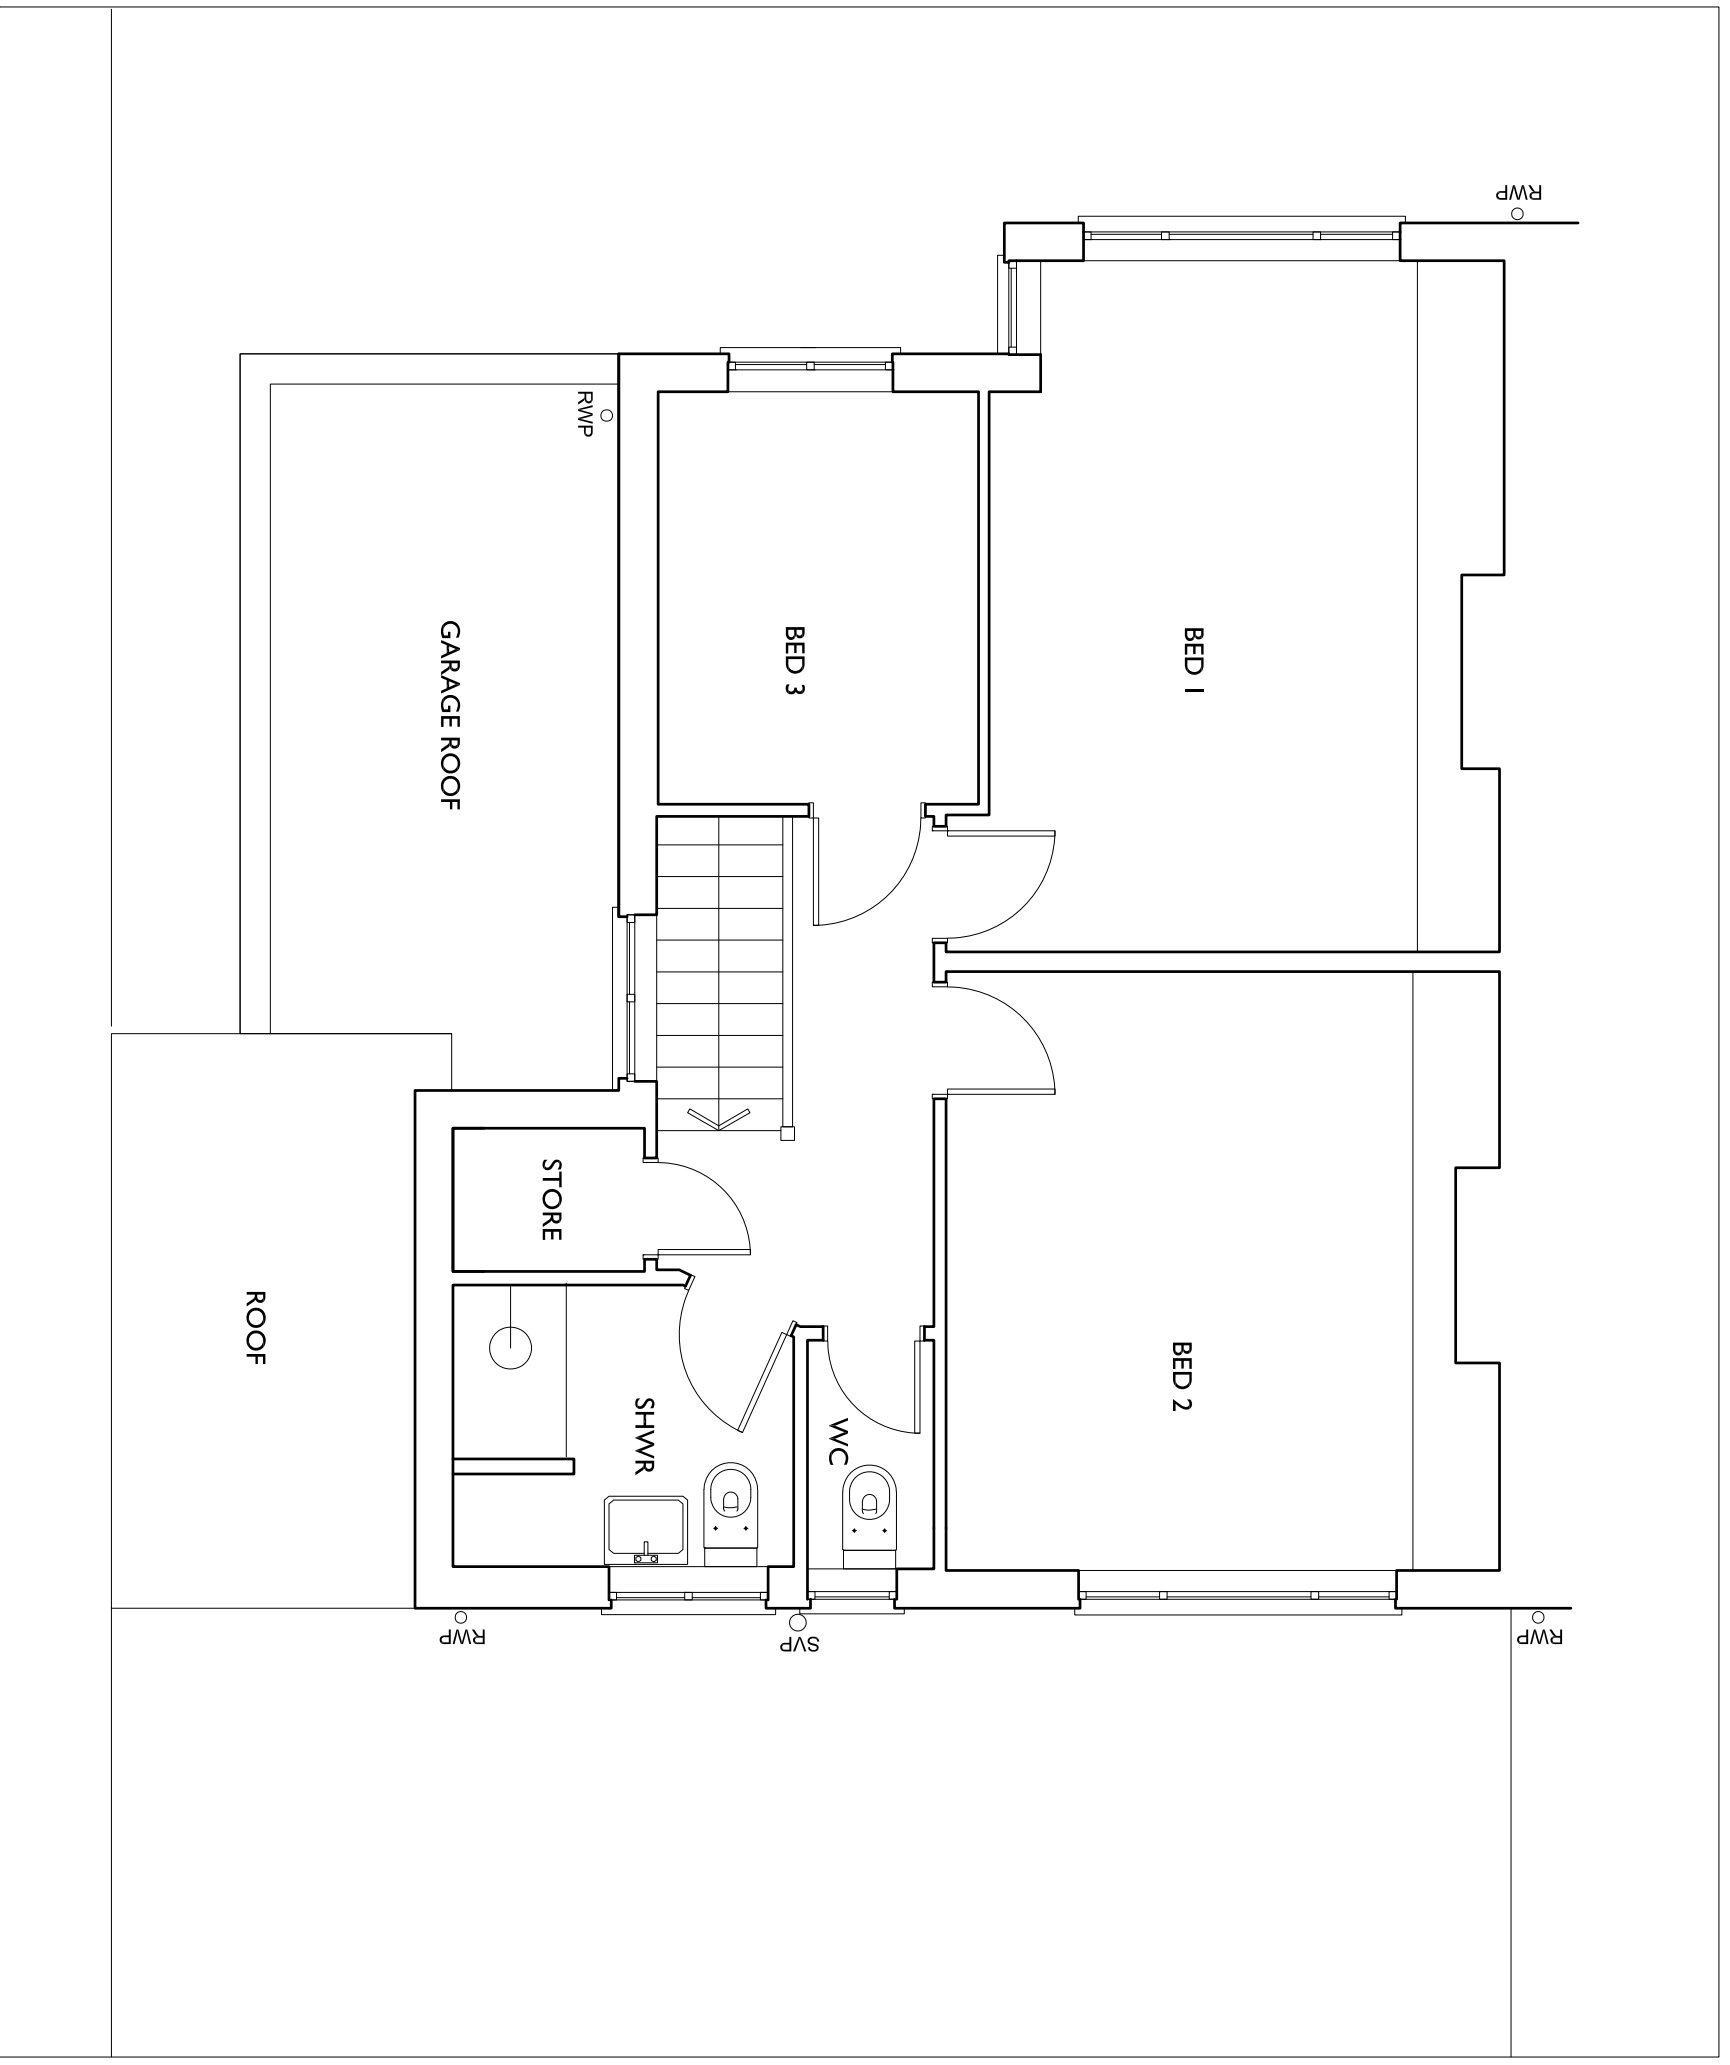


DRAWING TITLE: <b>EXISTING_FIRST_FLOOR_PLAN</b>		DATE: 30/12/2020	
PROJECT: 47_HAZON_WAY		REVISED OF R/W INFORMATION	
CLIENT: N/A		DATE: 30/12/2020	
SCALE: 1:300@A3		DRAWING NUMBER: <b>SK002</b>	
DRAWING NUMBER: <b>SK002</b>		REVISION: -	
STUDIO_BRIGHTSIDE_ARCHITECTS			

DO NOT SCALE FROM  
DRAWINGS.  
ALL DIMENSIONS TO BE  
CHECKED ON SITE AND  
ANY DISCREPANCIES TO BE  
CHECKED BY CONTRACTOR

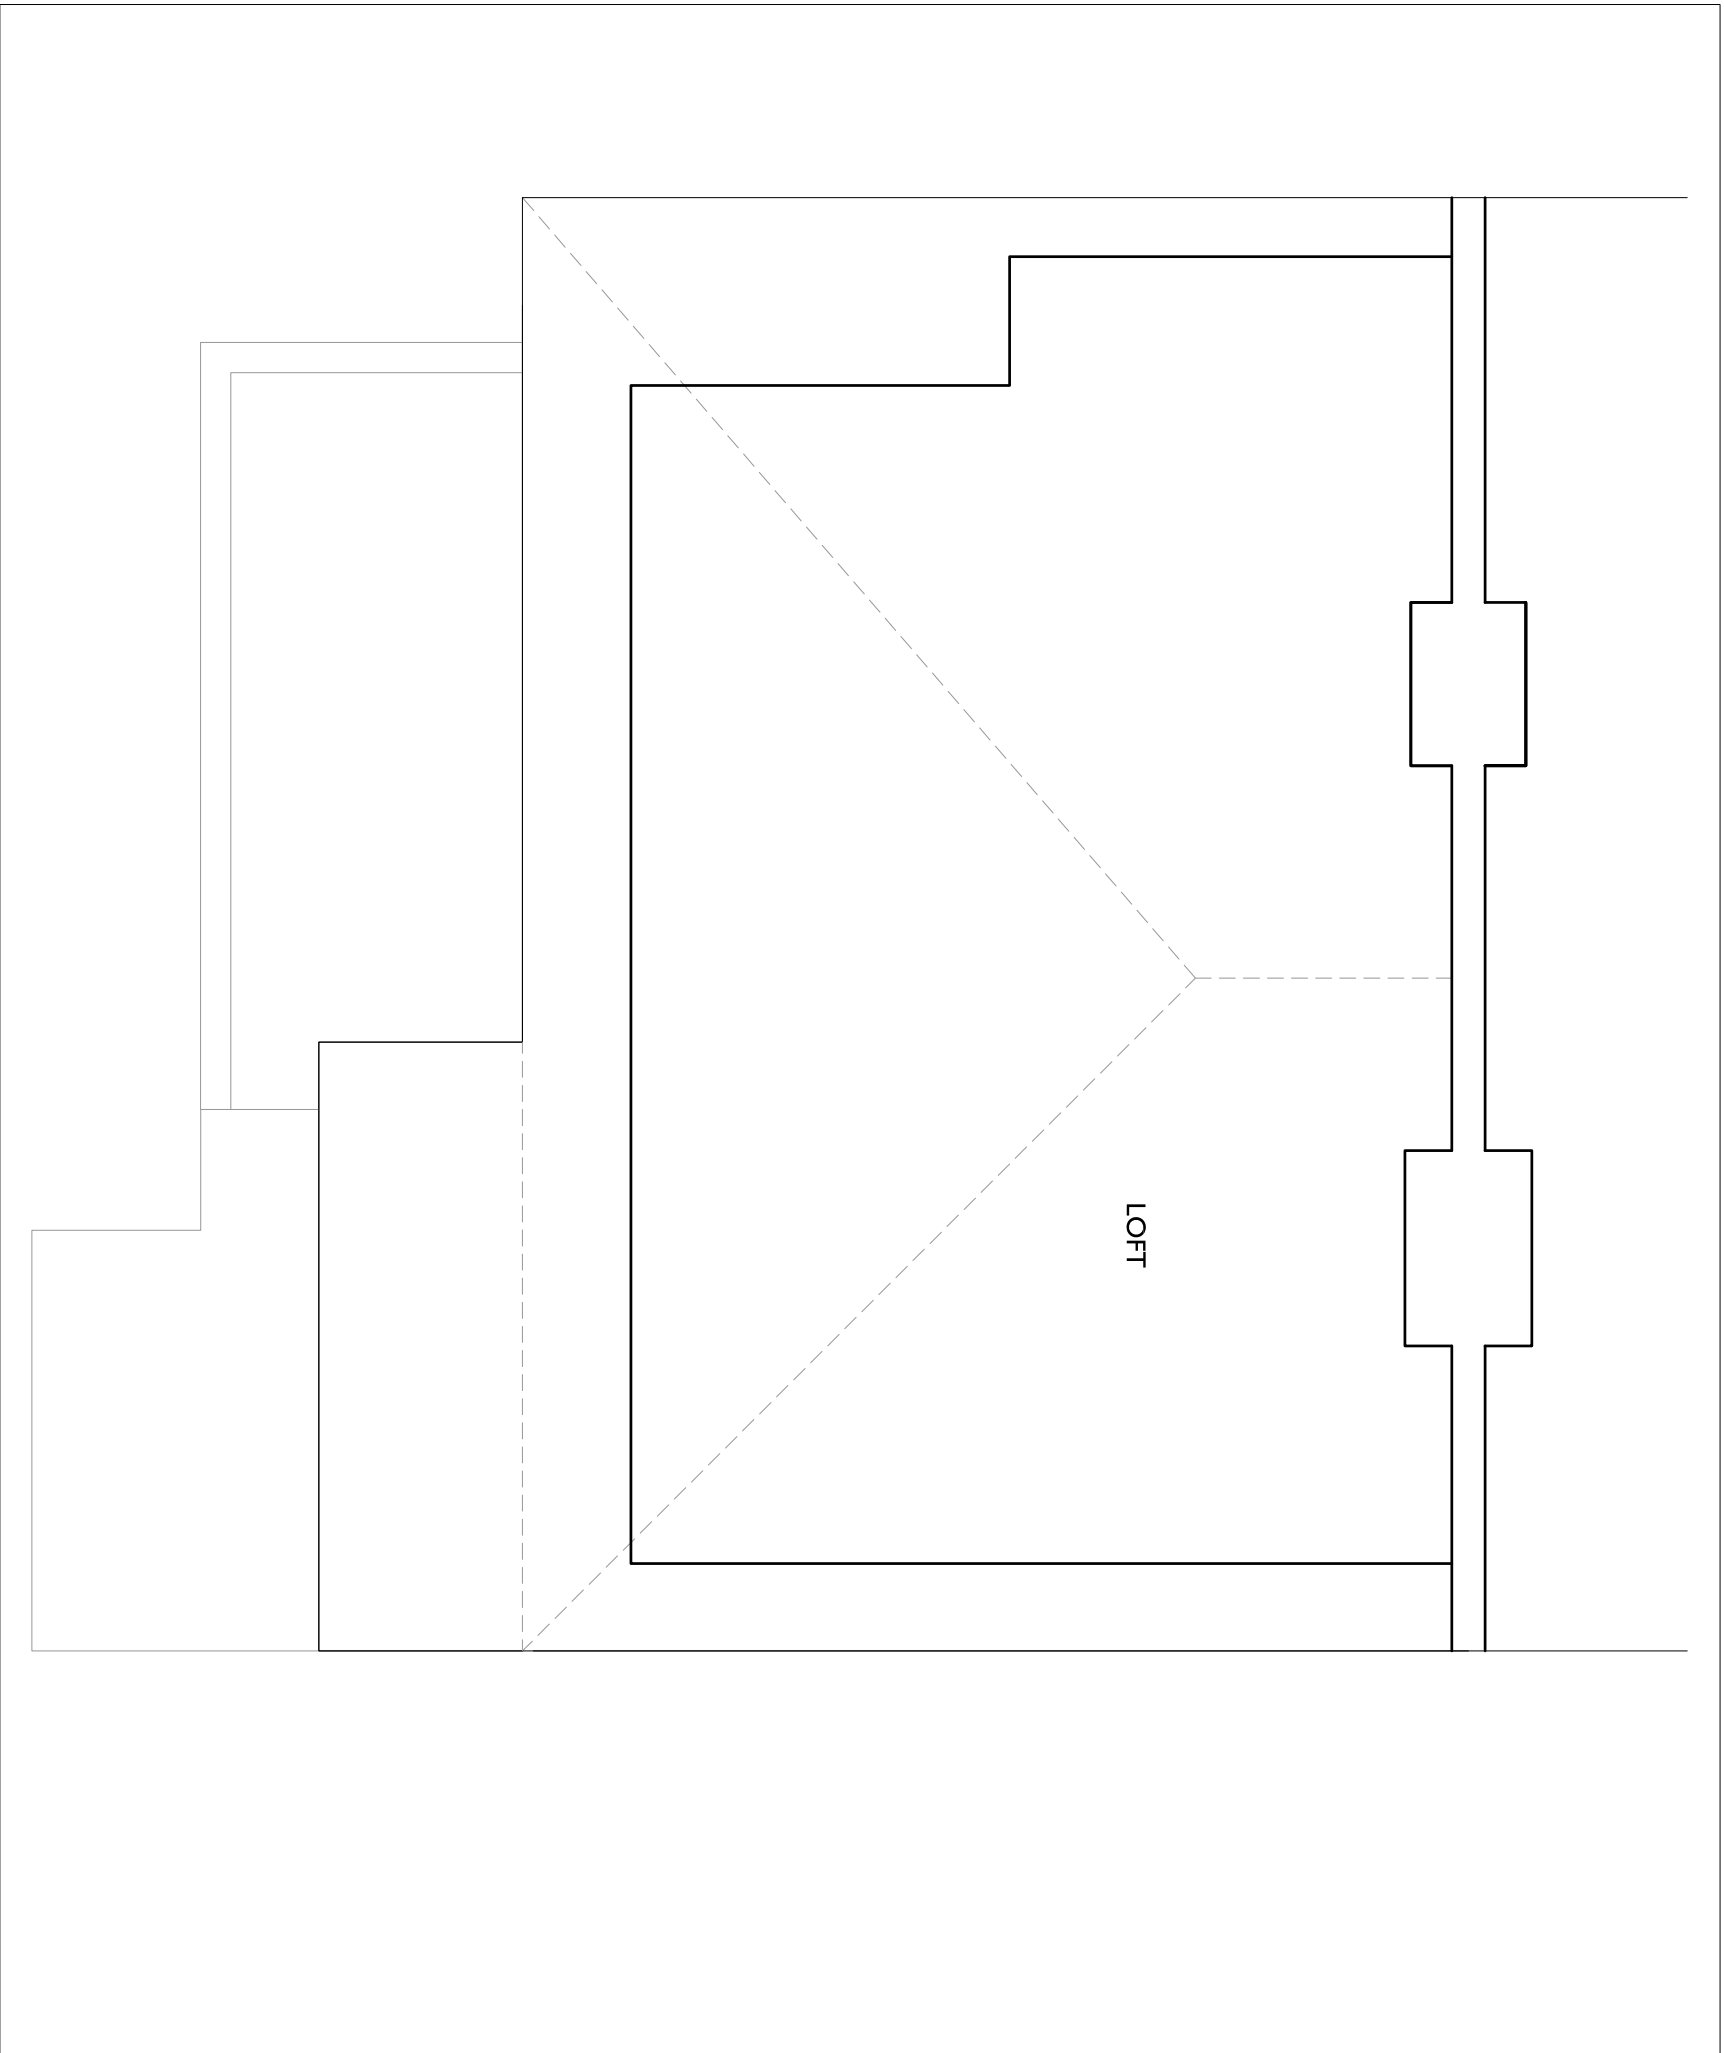



DRAWING TITLE:		EXISTING_LOFT_PLAN	
PROJECT:		47_HAZON_WAY	
DATE:		30/12/2020	
REVISIONS:		REVISION INFORMATION	
REVISIONS:	DATE:	DESCRIPTION:	
-	30/12/20		
DRAWING NUMBER:		SK003	
DRAWING NUMBER:		STUDIO_BRIGHTSIDE_ARCHITECTS	
REVISION	-		

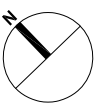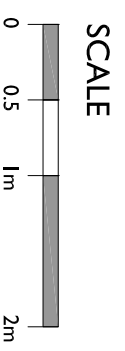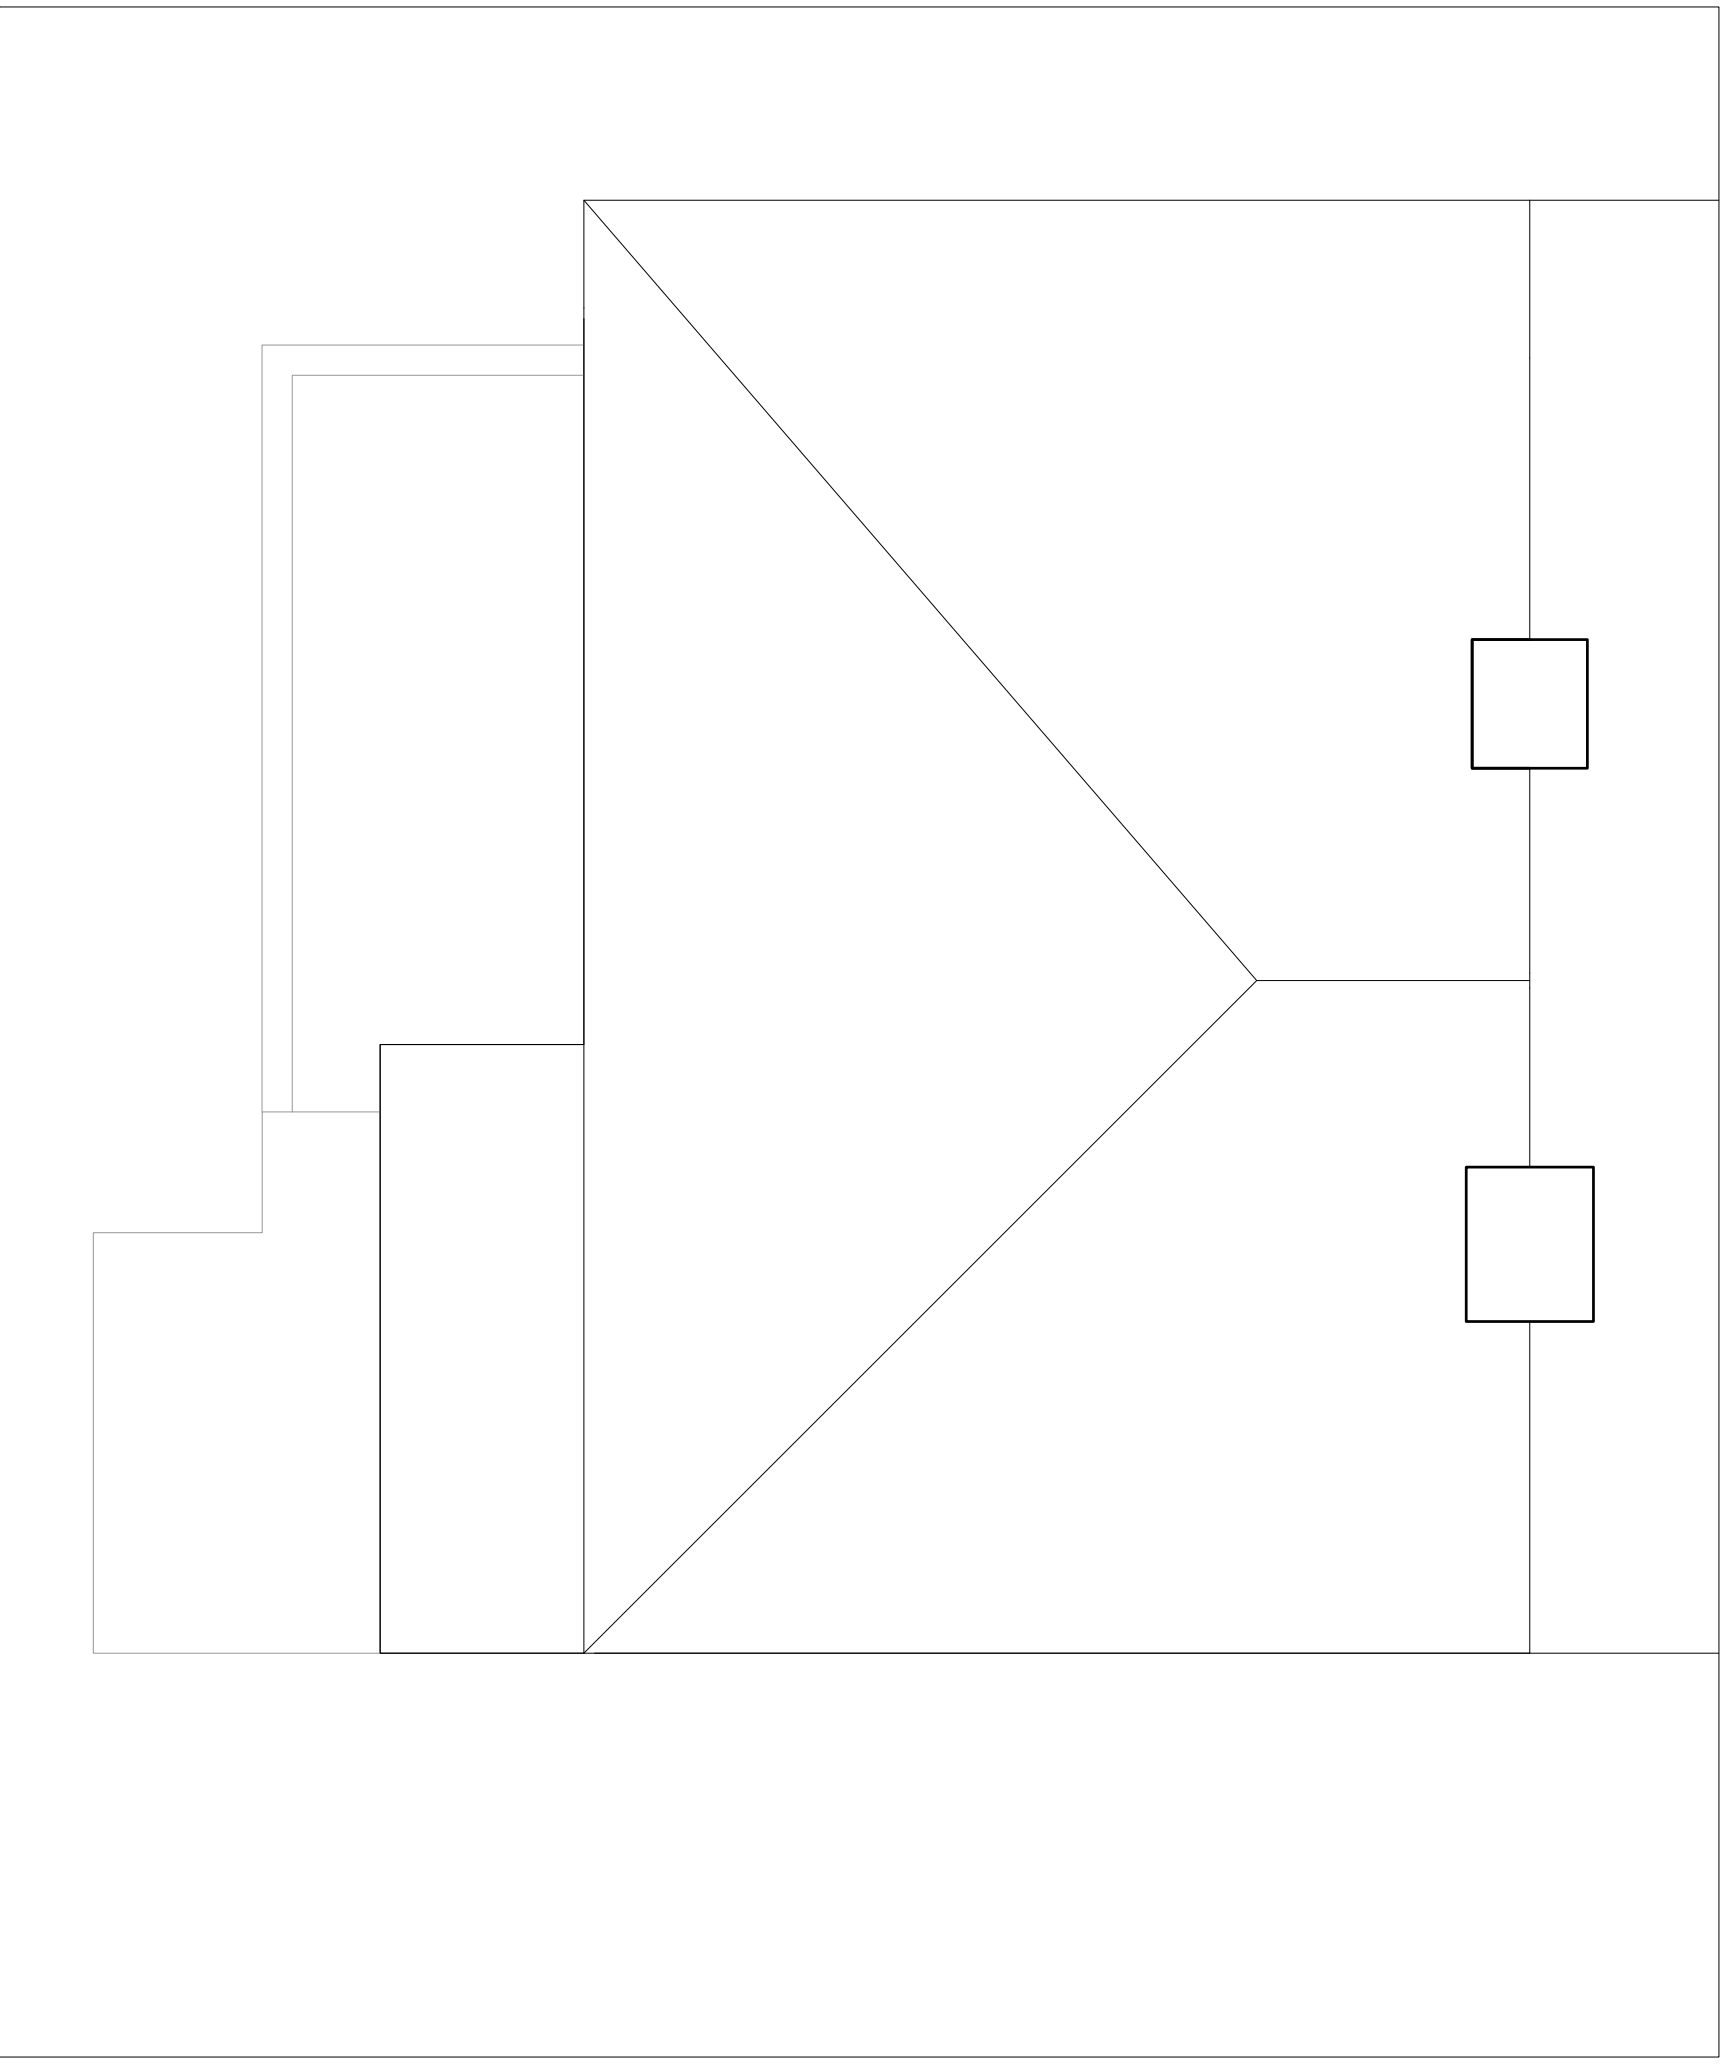

DRAWING TITLE: <b>EXISTING_ROOF_PLAN</b>		DATE: 30/12/2020	
PROJECT: 47_HAZON_WAY		REVISED OF RISE: INFORMATION	
CLIENT: N/A		REVISIONS:	
SCALE: 1:300@A3		DATE: 30/12/20	DESCRIPTION:
DRAWING NUMBER: <b>SK004</b>		REVISION: -	
STUDIO_BRIGHTSIDE_ARCHITECTS			



PARTY WALL  
BOUNDARY

PARTY WALL  
BOUNDARY

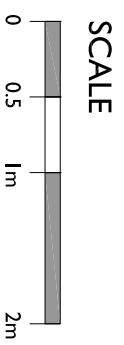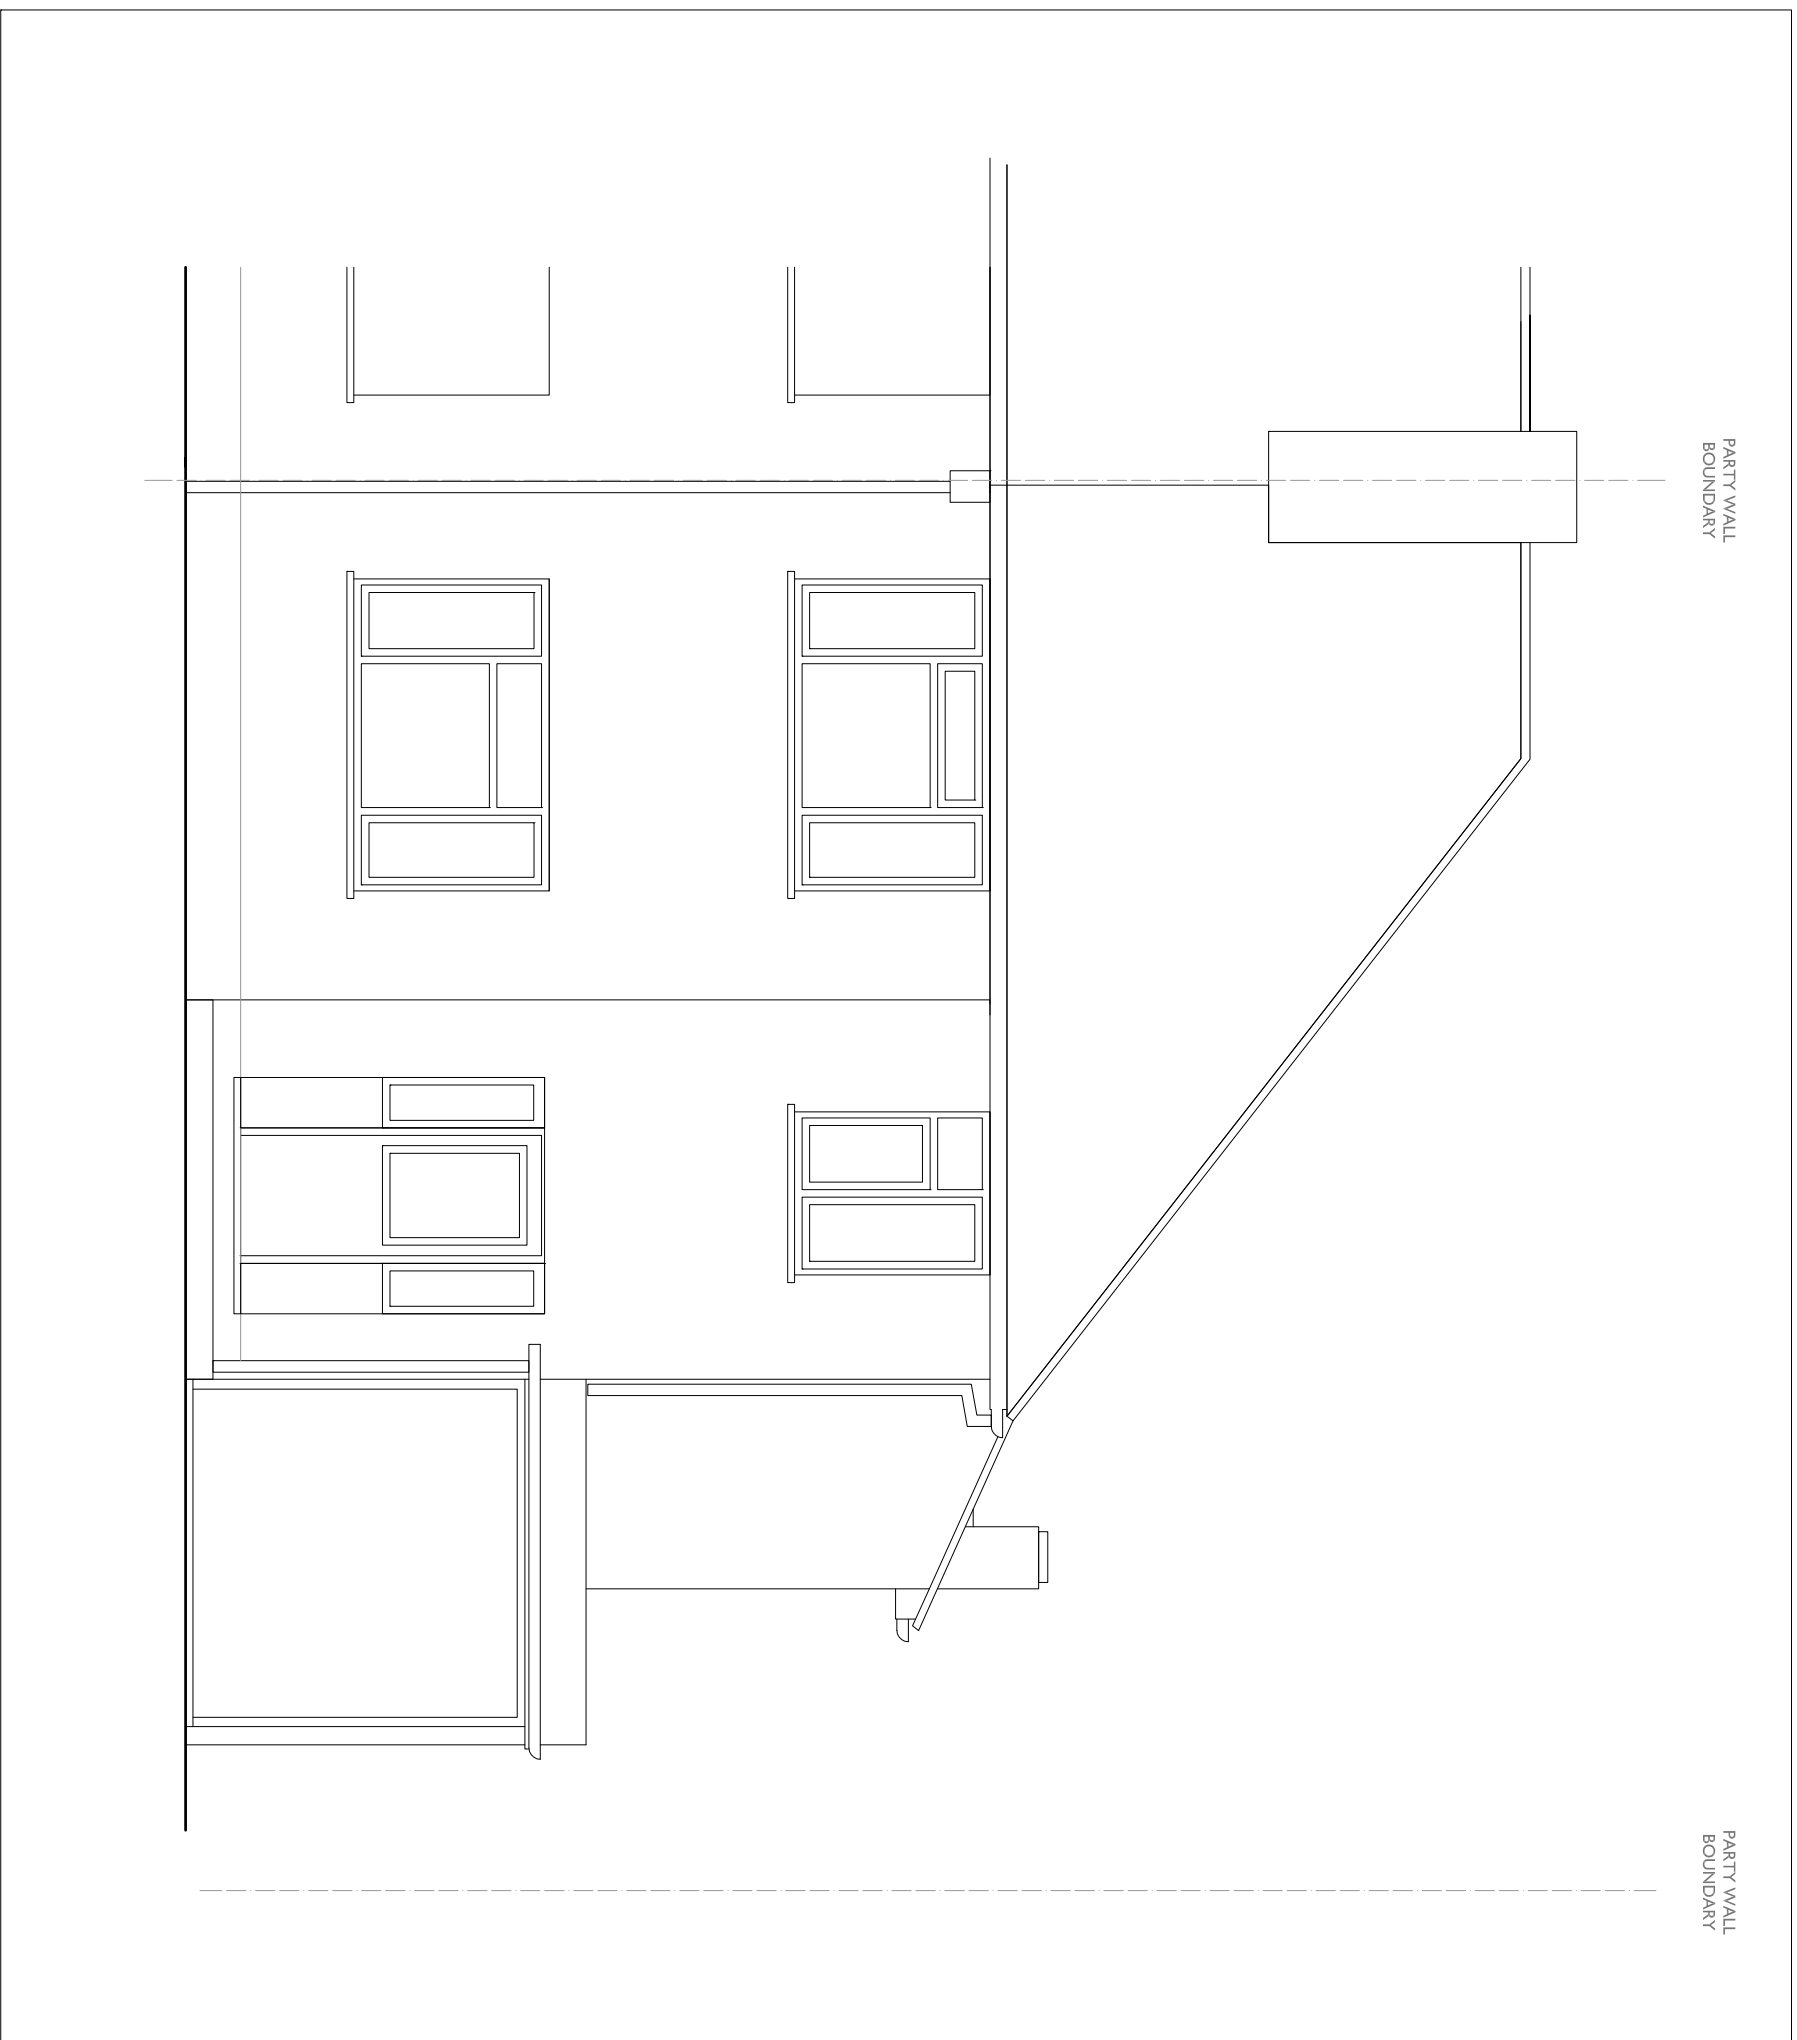

**DO NOT SCALE FROM  
DRAWINGS.  
ALL DIMENSIONS TO BE  
CHECKED ON SITE AND  
ANY DISCREPANCIES TO BE  
CHECKED BY CONTRACTOR**




DRAWING TITLE: <b>EXISTING_FRONT_ELEVATION</b>		DATE: 30/12/2020	
PROJECT: 47_HAZON_WAY		REVISIONS:	
CLIENT: N/A		DATE:	DESCRIPTION:
SCALE: 1:300@A3		-	30/12/20
DRAWING NUMBER: <b>SK007</b>		DRAWING NUMBER: <b>SK007</b>	
STUDIO_BRIGHTSIDE_ARCHITECTS		REVISION: -	

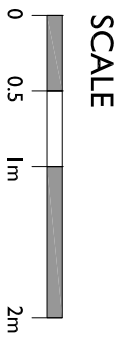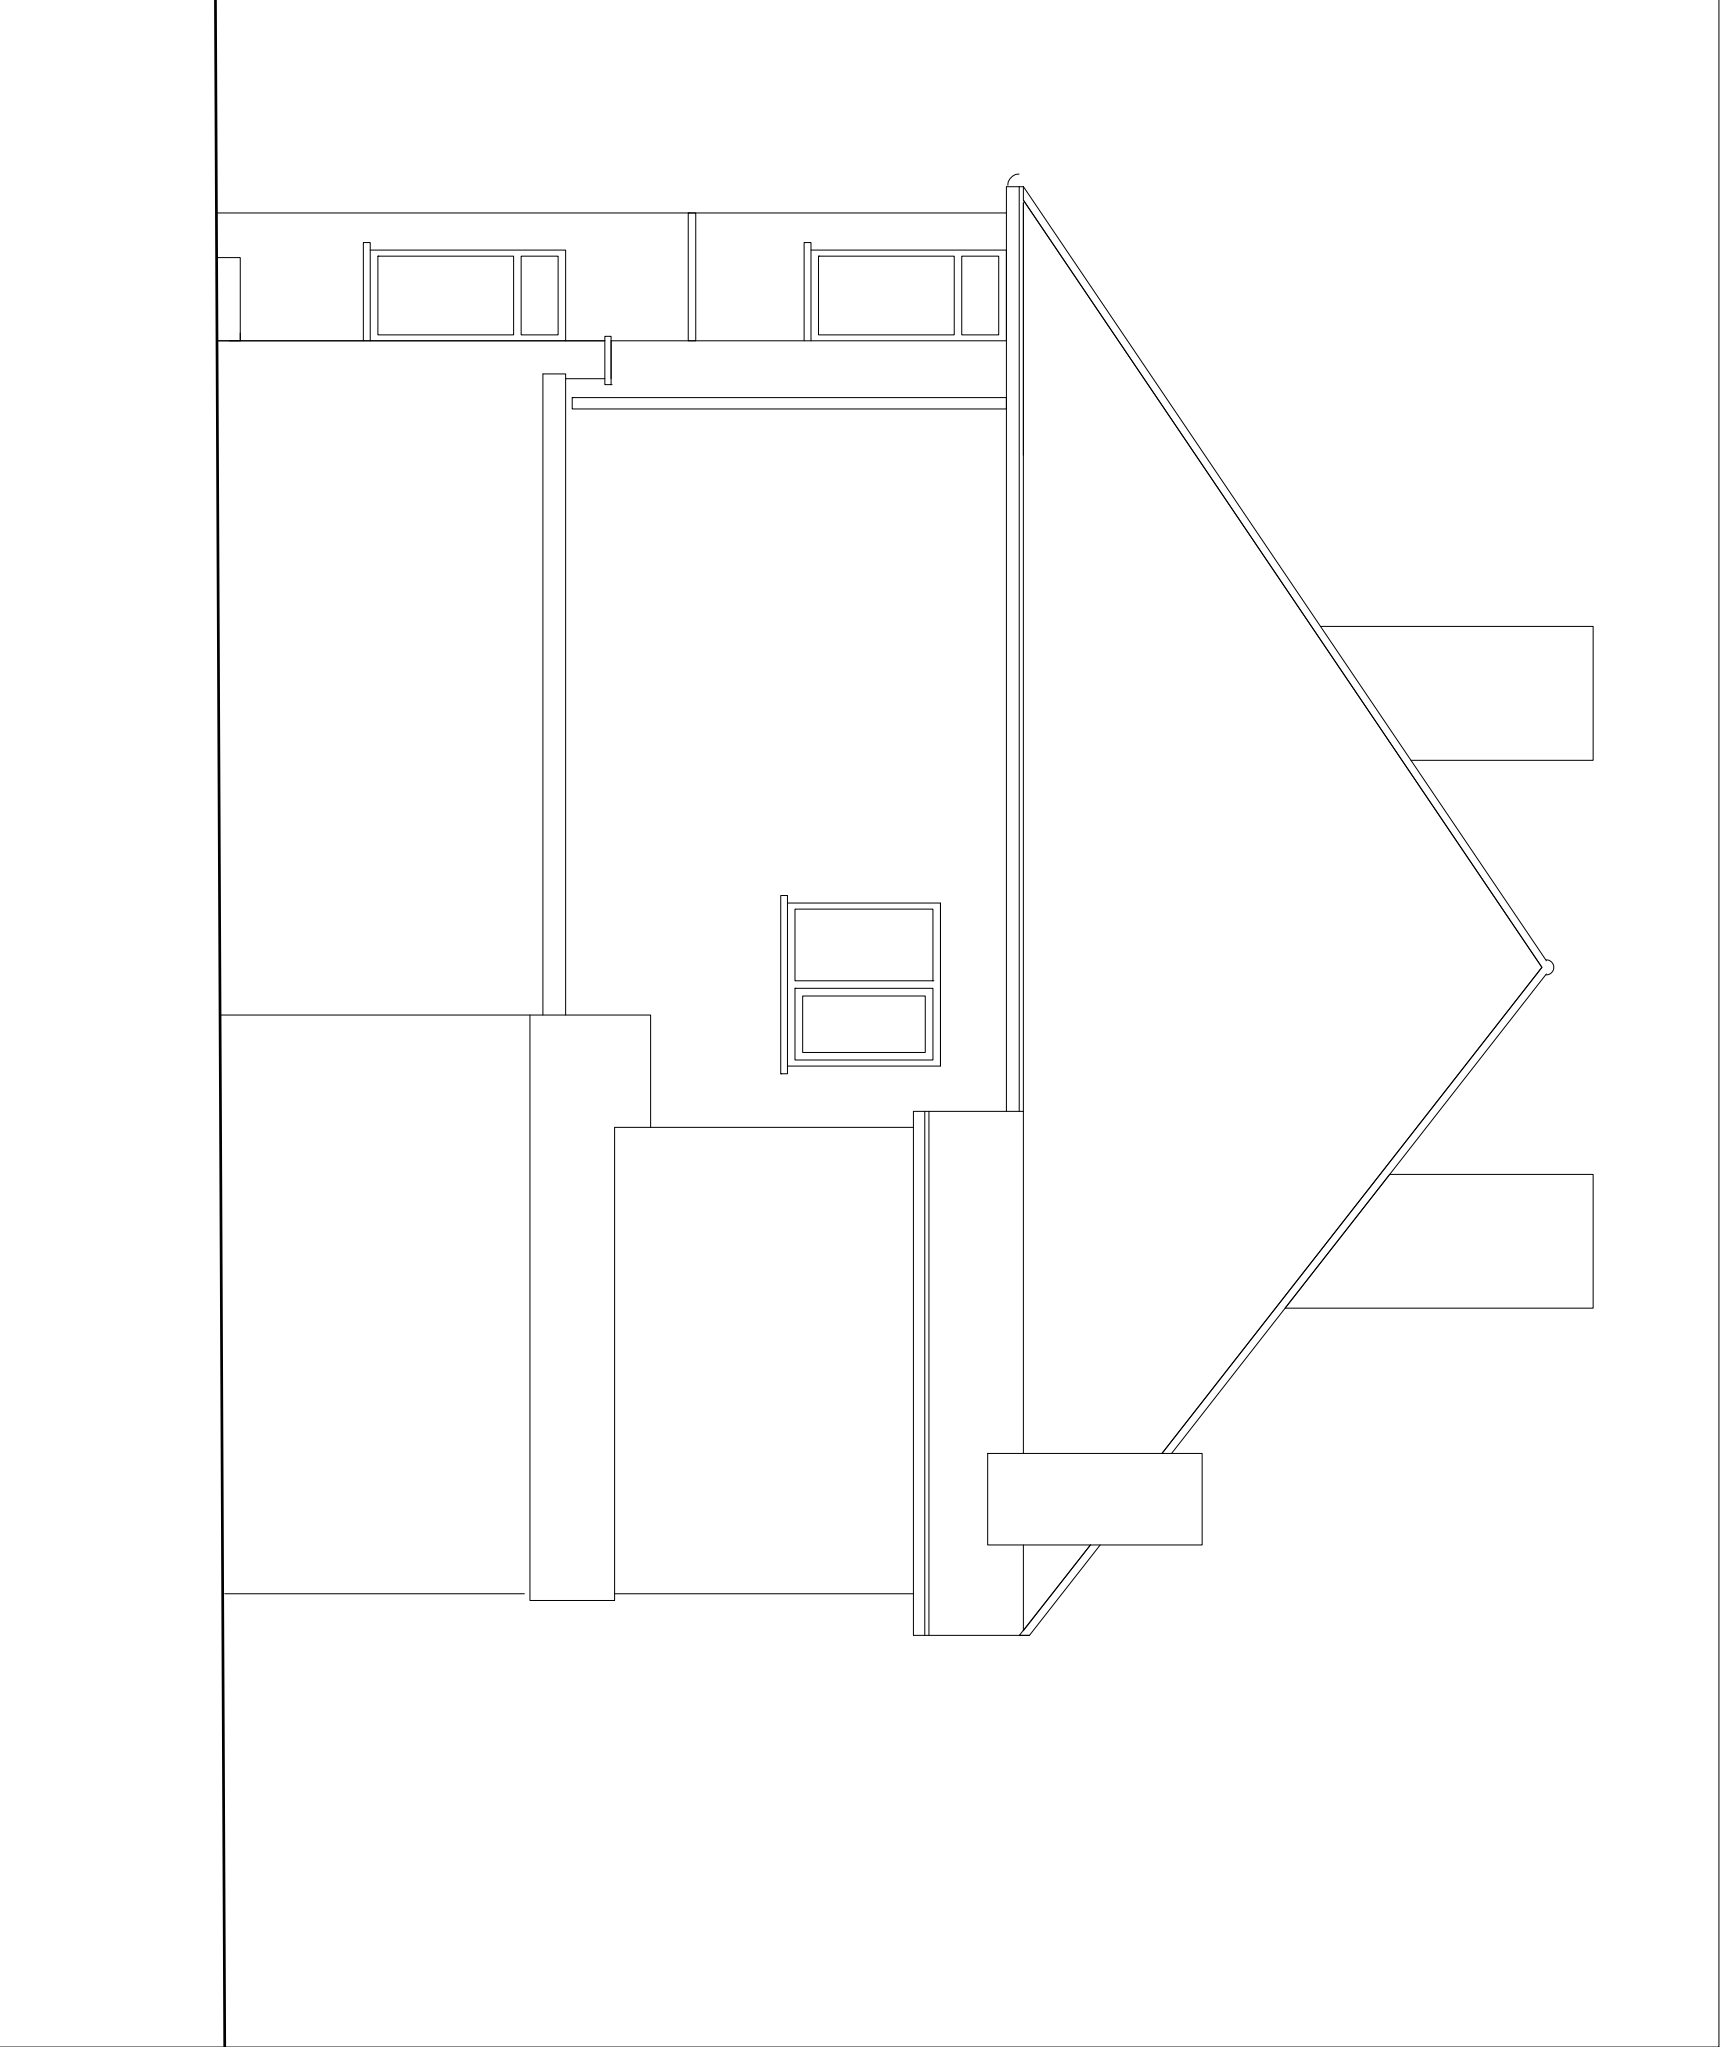

DRAWING TITLE: <b>EXISTING_SIDE_ELEVATION</b>		DATE: 30/12/2020	
PROJECT: 47_HAZON_WAY		REVISED OF RISE: INFORMATION	
CLIENT: N/A			
SCALE: 1:300@A3			
DRAWING NUMBER: <b>SK005</b>		REVISION: -	
STUDIO_BRIGHTSIDE_ARCHITECTS			
REVISIONS:		DESCRIPTION:	
	DATE: 30/12/20		

PARTY WALL  
BOUNDARY

PARTY WALL  
BOUNDARY

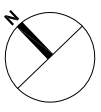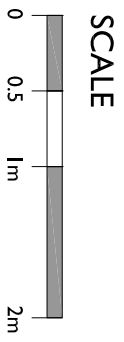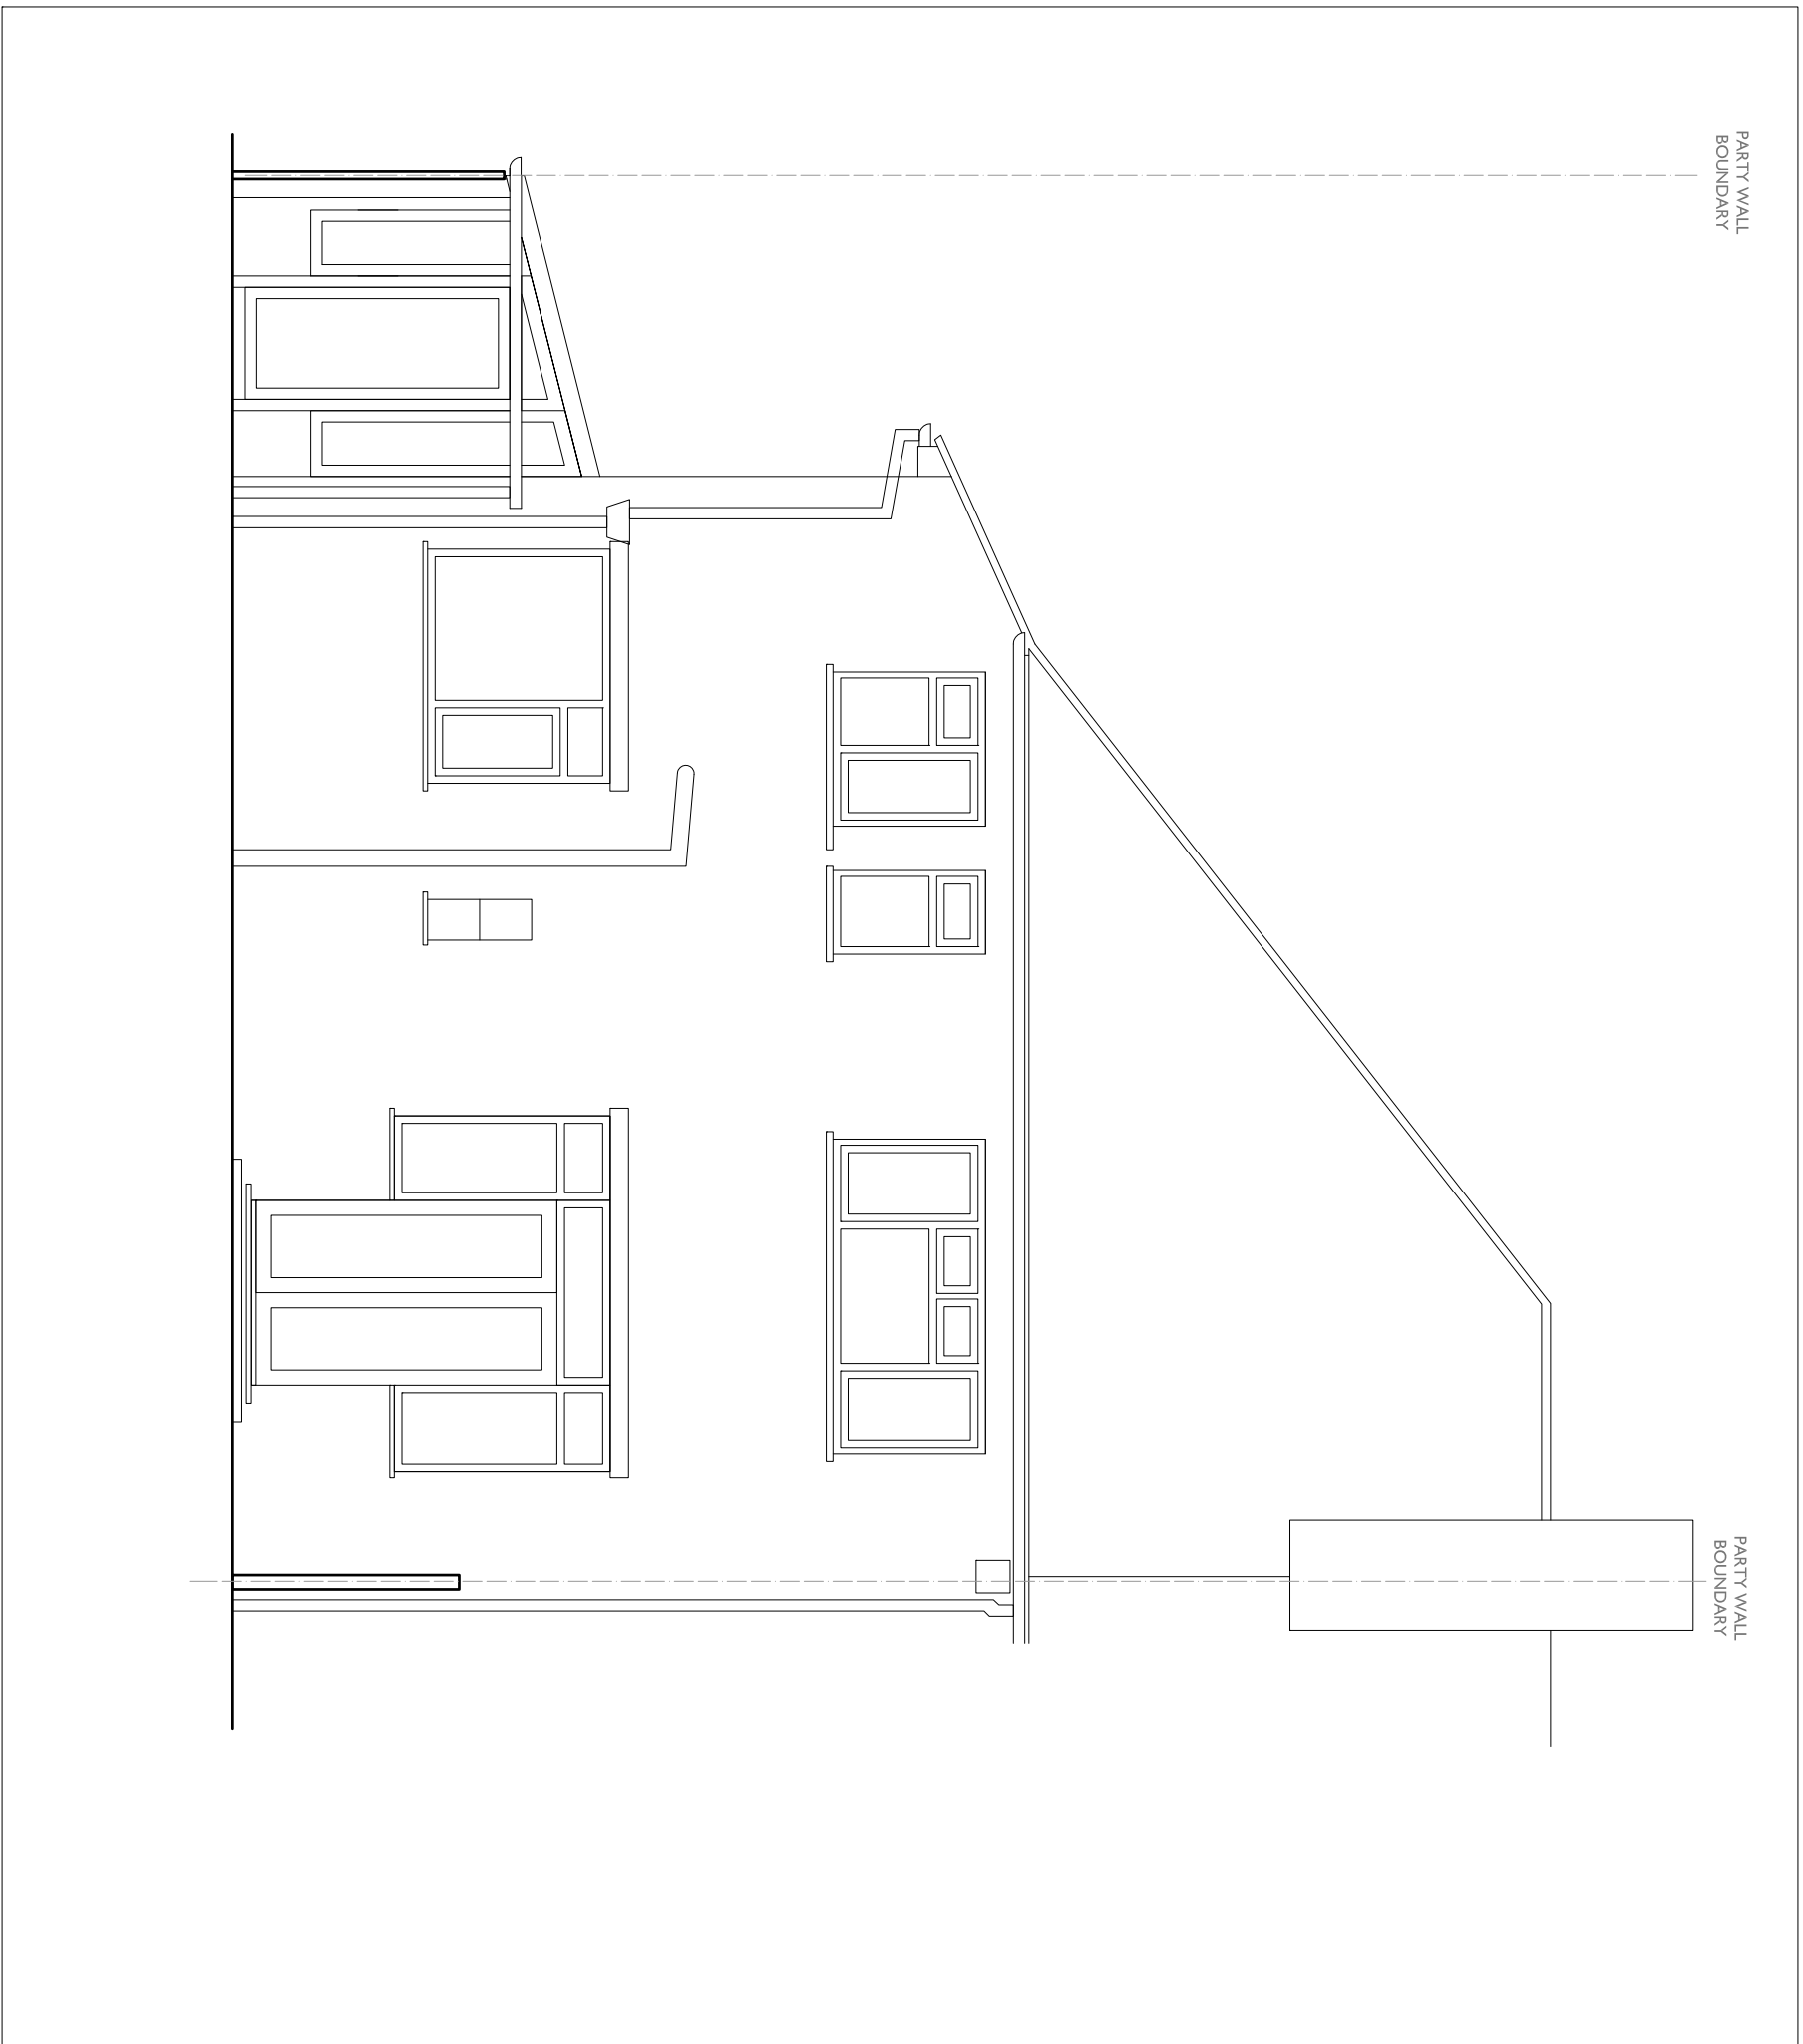

SCALE  
1:300@A3

DRAWING TITLE:  
**EXISTING\_REAR\_ELEVATION**

PROJECT:  
47\_HAZON\_WAY

CLIENT:  
N/A

DATE:  
30/12/2020

REVISIONS OR  
INFORMATION

REVISIONS	DATE	DESCRIPTION
-	30/12/20	


DRAWING NUMBER:  
**SK008**

REVISION:  
-


**STUDIO\_BRIGHTSIDE\_ARCHITECTS**

DO NOT SCALE FROM  
DRAWINGS.  
ALL DIMENSIONS TO BE  
CHECKED ON SITE AND  
ANY DISCREPANCIES TO BE  
CHECKED BY CONTRACTOR



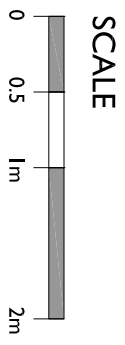


PARTY WALL  
BOUNDARY

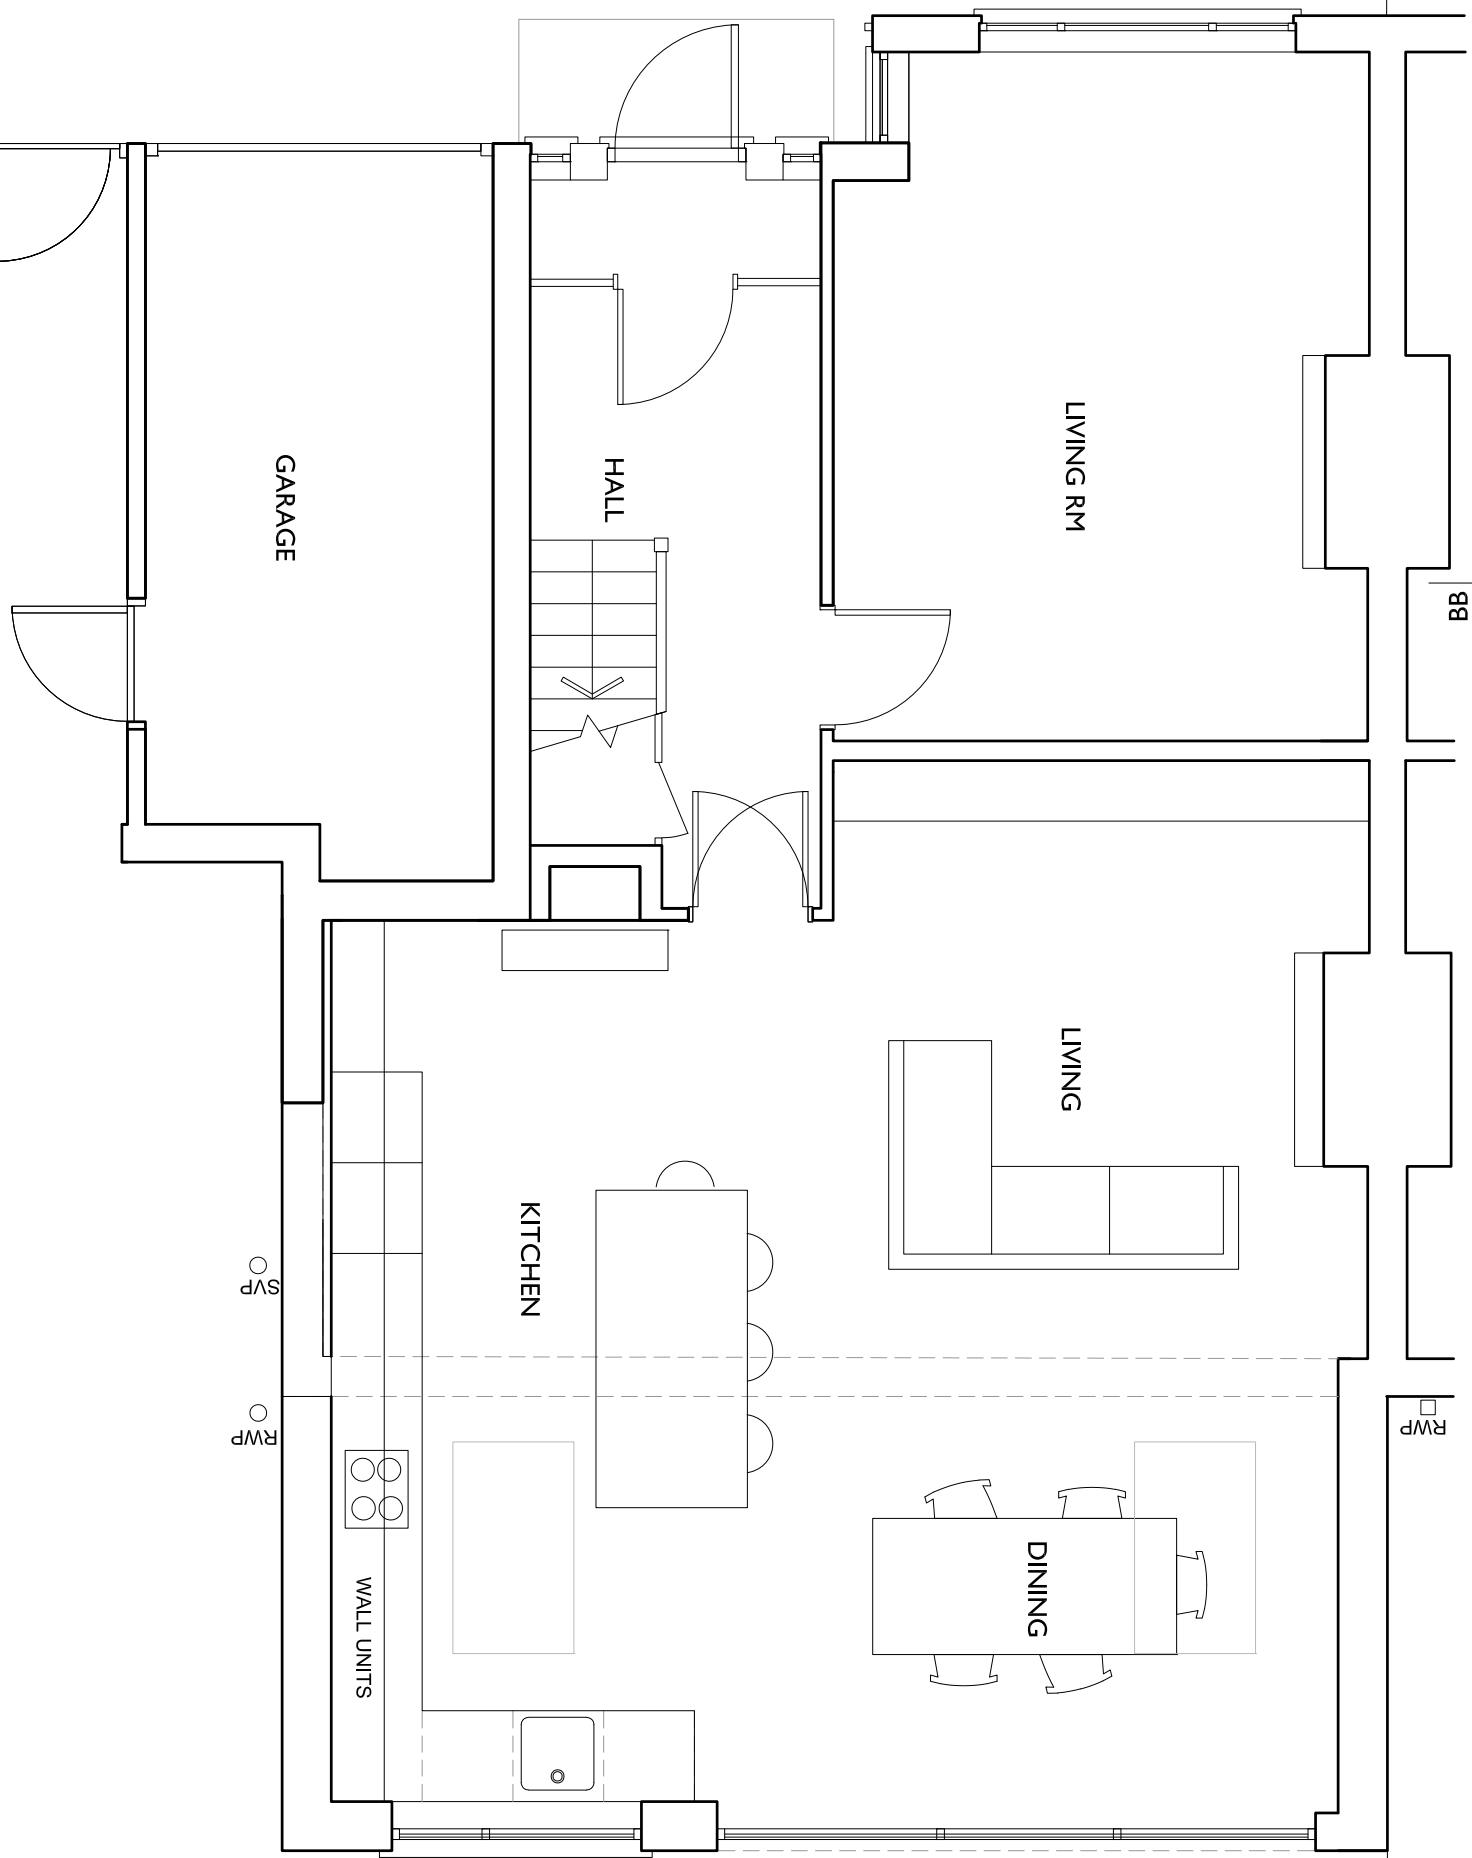

3000



PARTY WALL  
BOUNDARY


PARTY WALL  
BOUNDARY



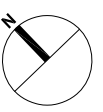


DRAWING TITLE: <b>PROPOSED_GROUND_FLOOR_PLAN</b>		DRAWING NUMBER: <b>SK101</b>		REVISION: <b>D</b>
PROJECT: <b>47_HAZON_WAY</b>		DATE: <b>30/12/2020</b>		STUDIO_BRIGHTSIDE_ARCHITECTS
CLIENT: <b>N/A</b>		RANGE OF REVISION INFORMATION		
SCALE: <b>1:50@A3</b>	REVISIONS	DATE:	DESCRIPTION:	
	A	30/12/20		
	B	01/01/21		
	C	23/01/21		
	D	30/01/21		
		20/08/21		

ALL DIMENSIONS AND LEVELS TO BE CHECKED ON SITE


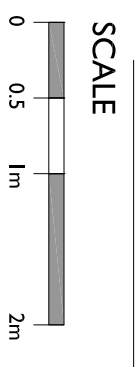
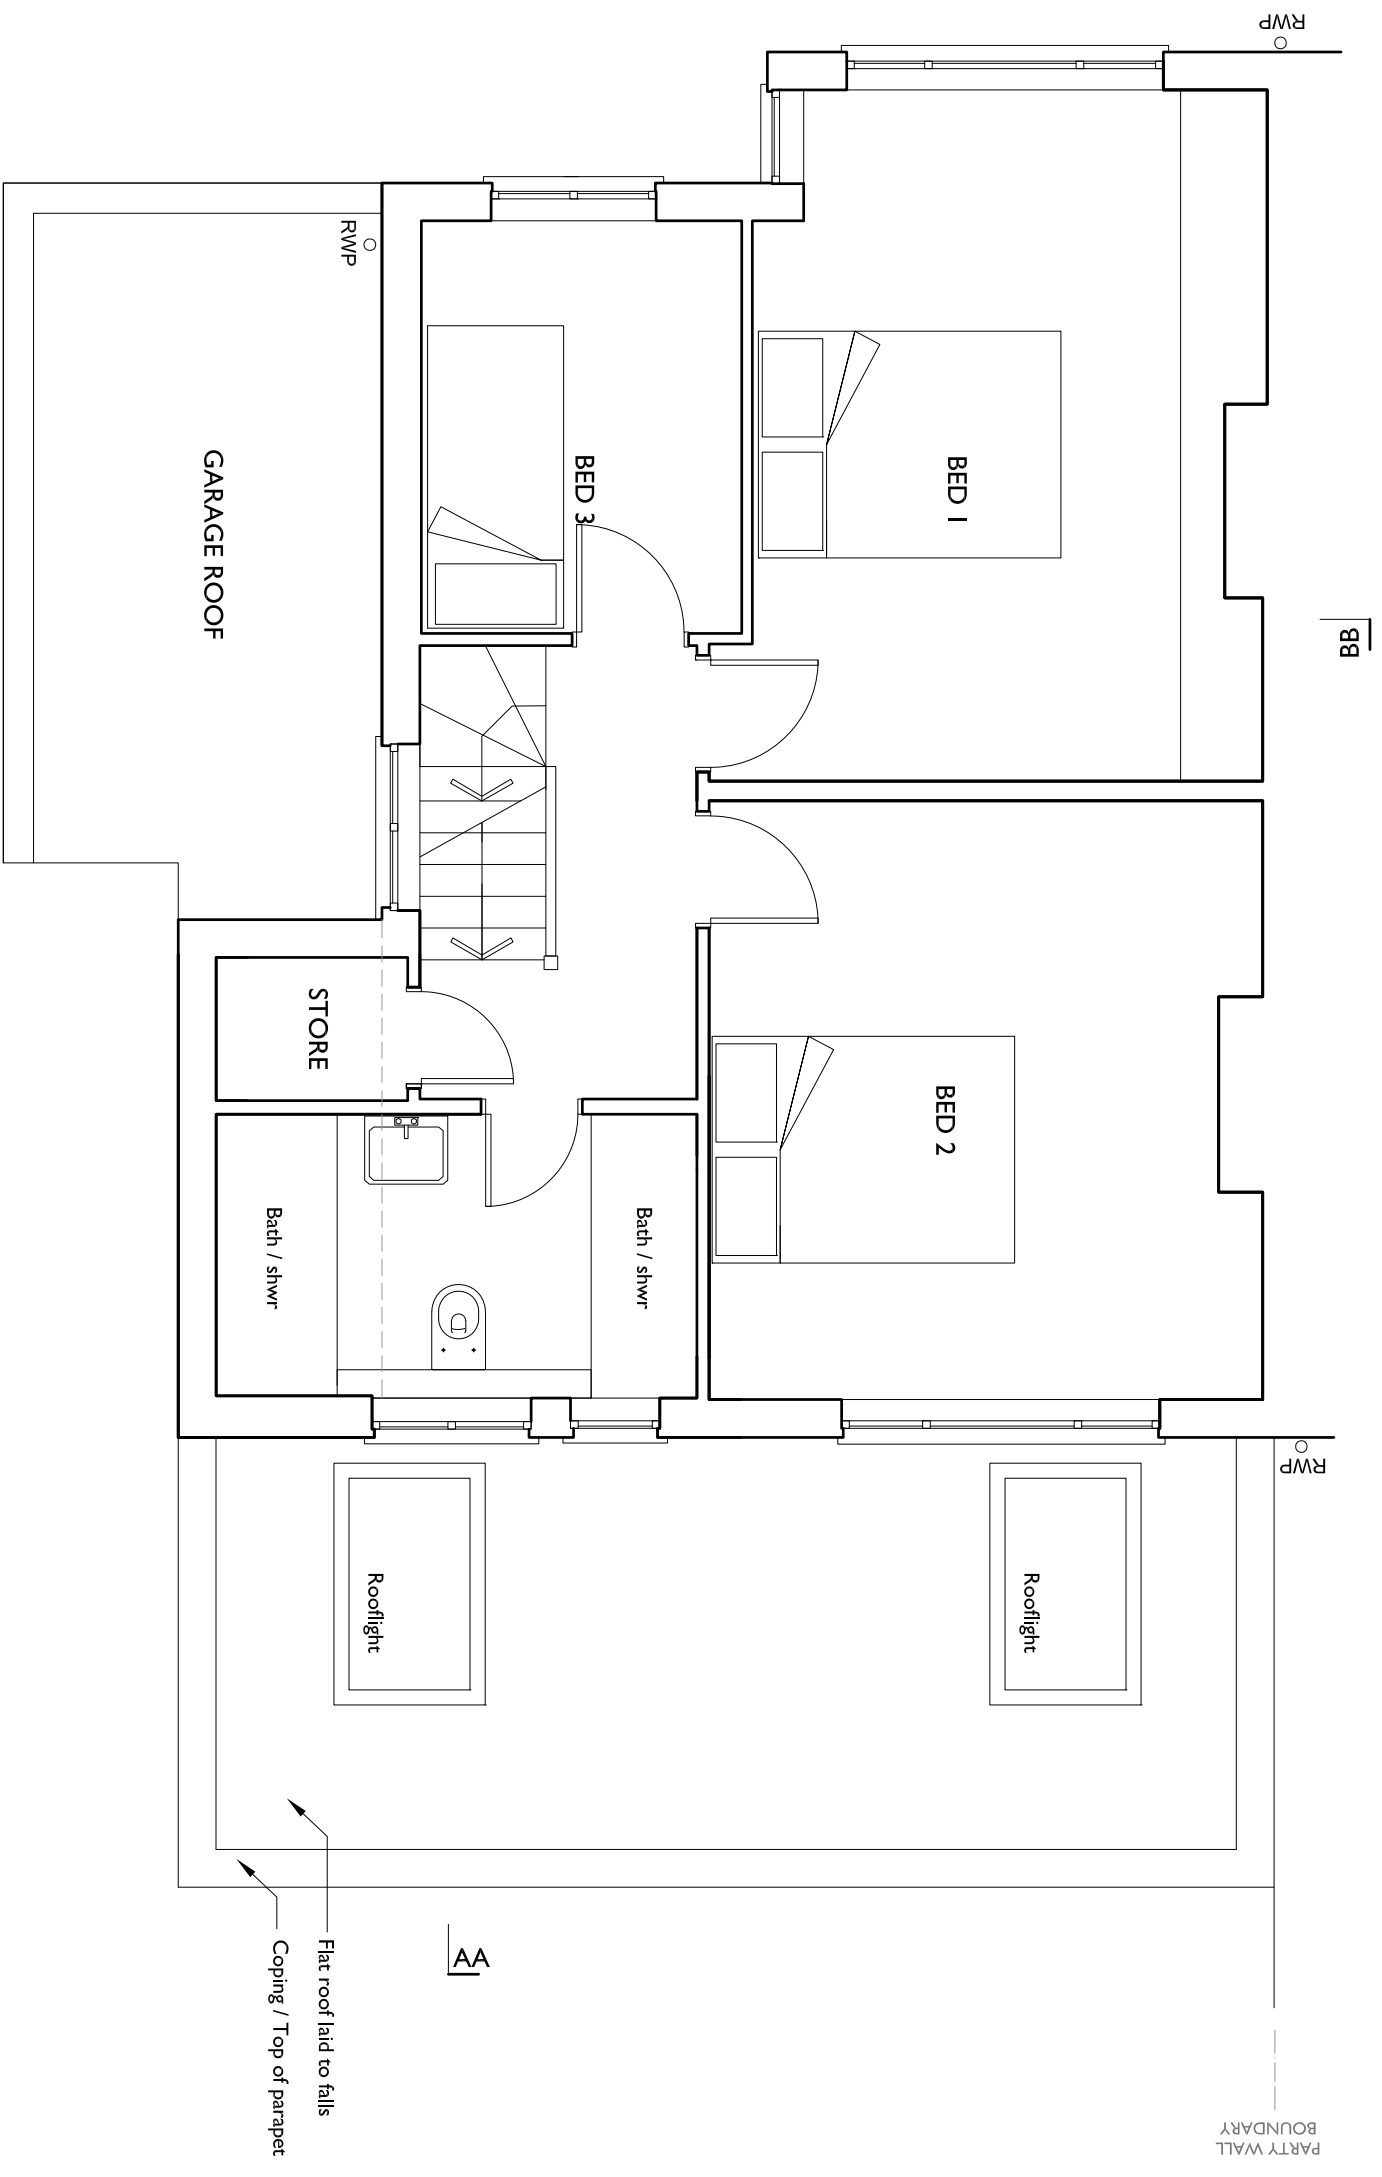


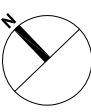		DRAWING TITLE: <b>PROPOSED _FIRST _FLOOR _PLAN</b>		DRAWING NUMBER: <b>SK102</b>		REVISION: <b>E</b>	
SCALE: 1:50@A3		PROJECT: 47_HAZON_WAY		DATE: 30/12/2020		STUDIO_BRIGHTSIDE_ARCHITECTS	
CLIENT: N/A		RANGE OF REVISION INFORMATION		REVISIONS		DESCRIPTION	
		A 01/01/21					
		B 30/12/21					
		C 01/02/21					
		D 20/08/21					
		E 06/09/21					

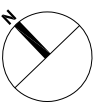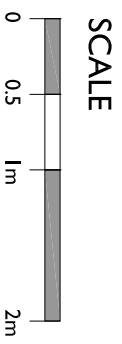
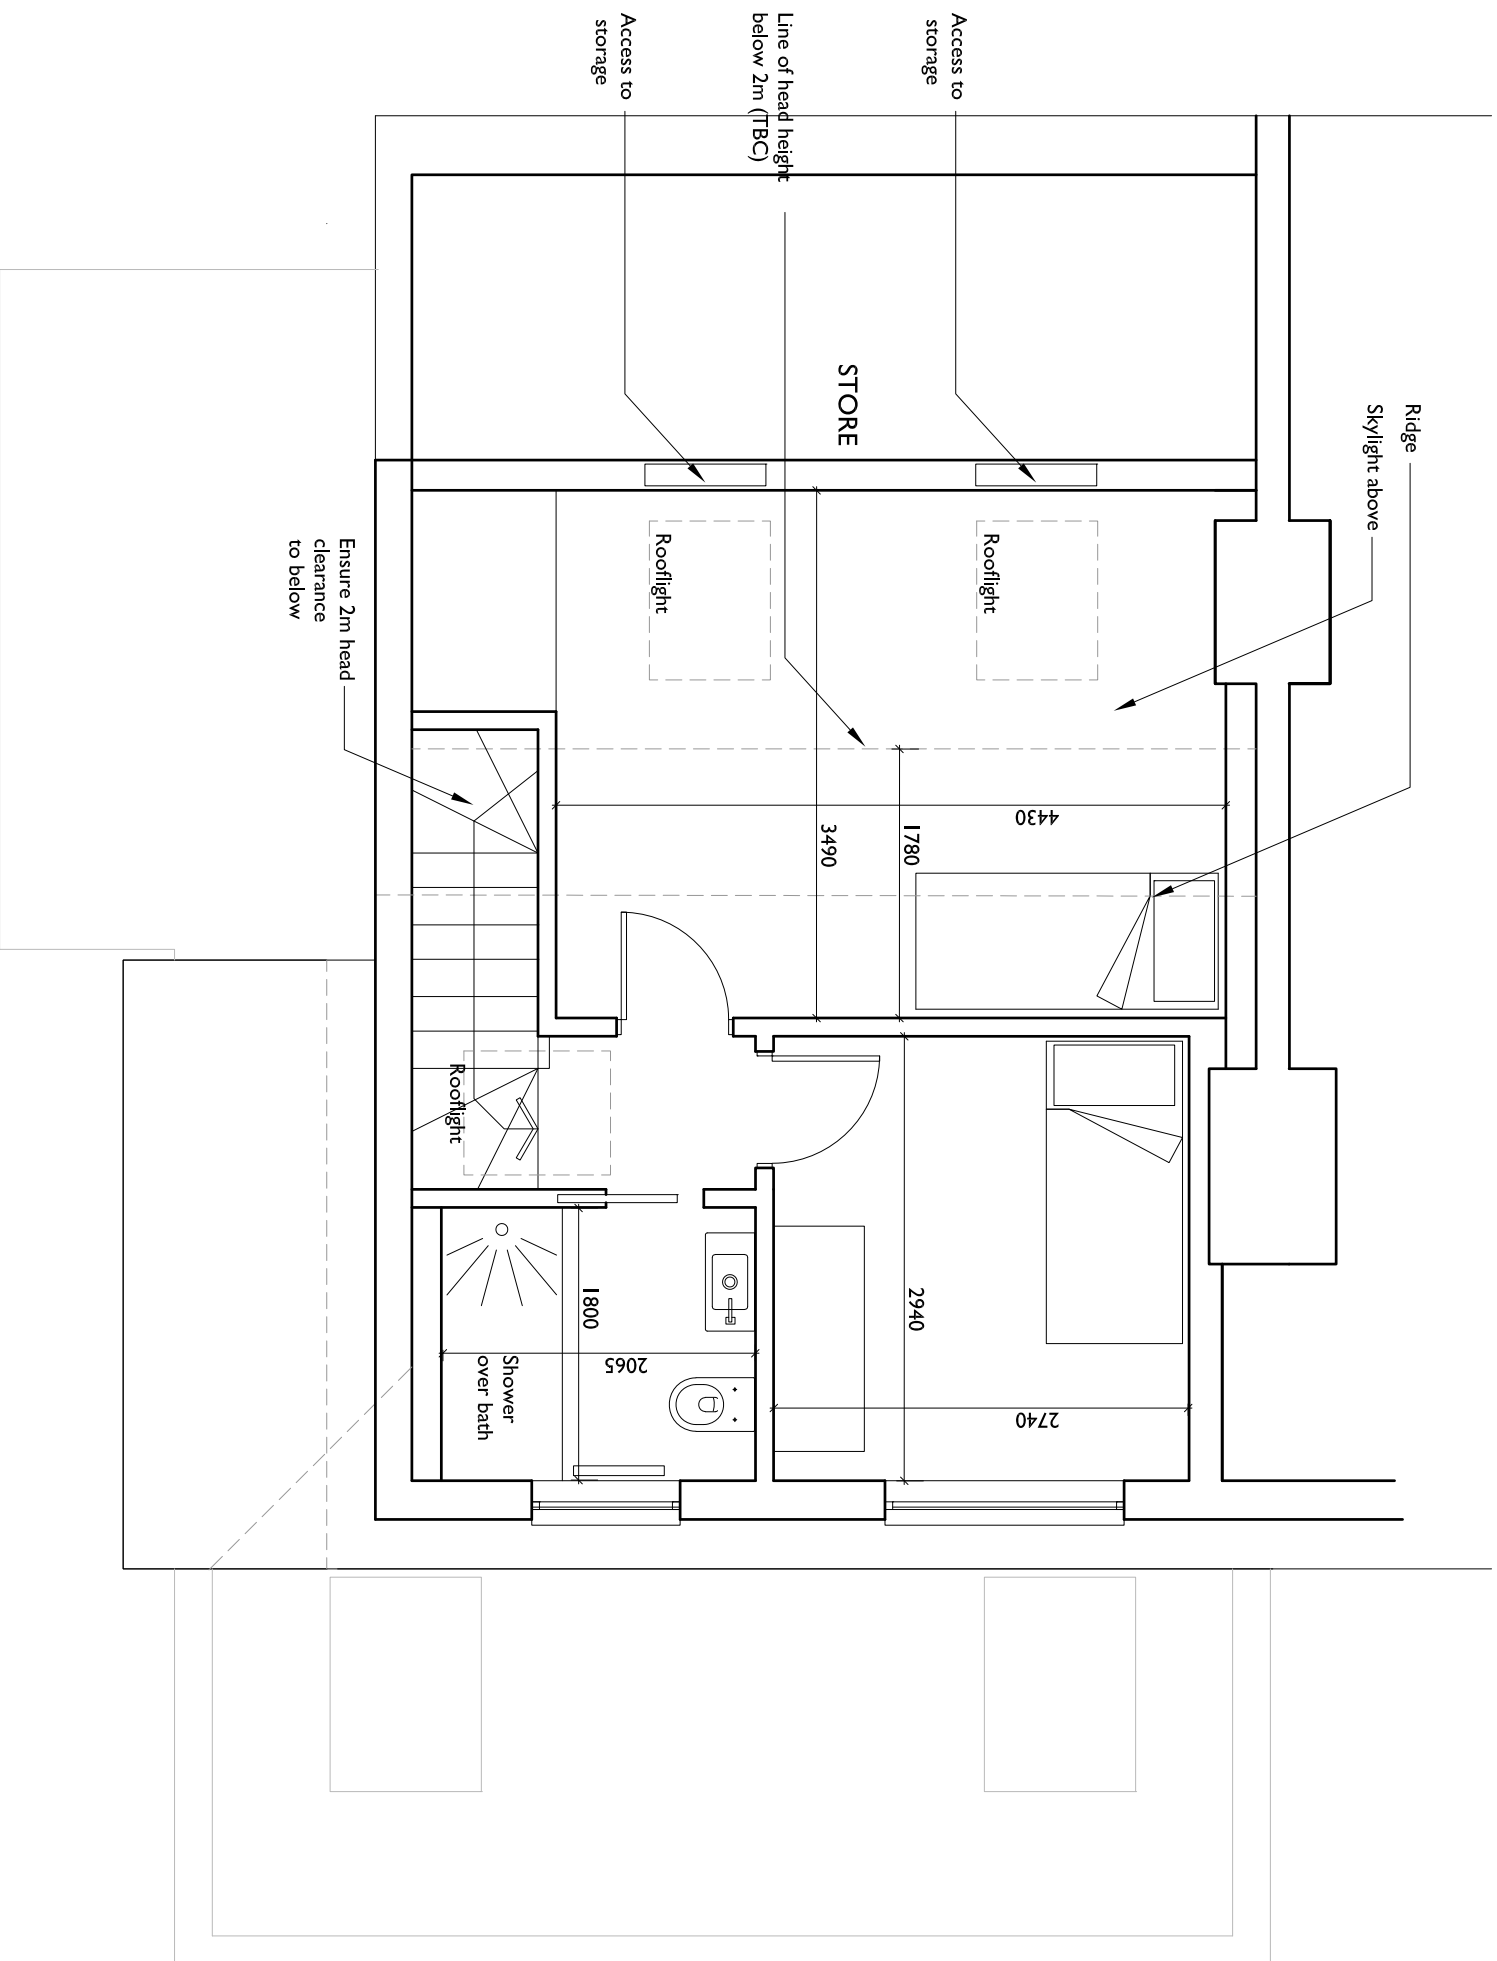


DRAWING TITLE:		DATE:	
<b>PROPOSED_2F_PLAN</b>		30/12/20	
PROJECT:		DATE:	
47_HAZON_WAY		30/12/2020	
CLIENT:		NUMBER OF SHEETS:	
N/A		INFORMATION	
REVISIONS:	DATE:	DESCRIPTION:	
-	30/12/20		
A	01/01/21		
B	30/01/21		
C	01/02/21		
D	20/08/21		


DRAWING NUMBER:	REVISION:
<b>SK103</b>	<b>D</b>
<b>STUDIO_BRIGHTSIDE_ARCHITECTS</b>	

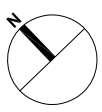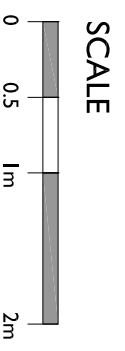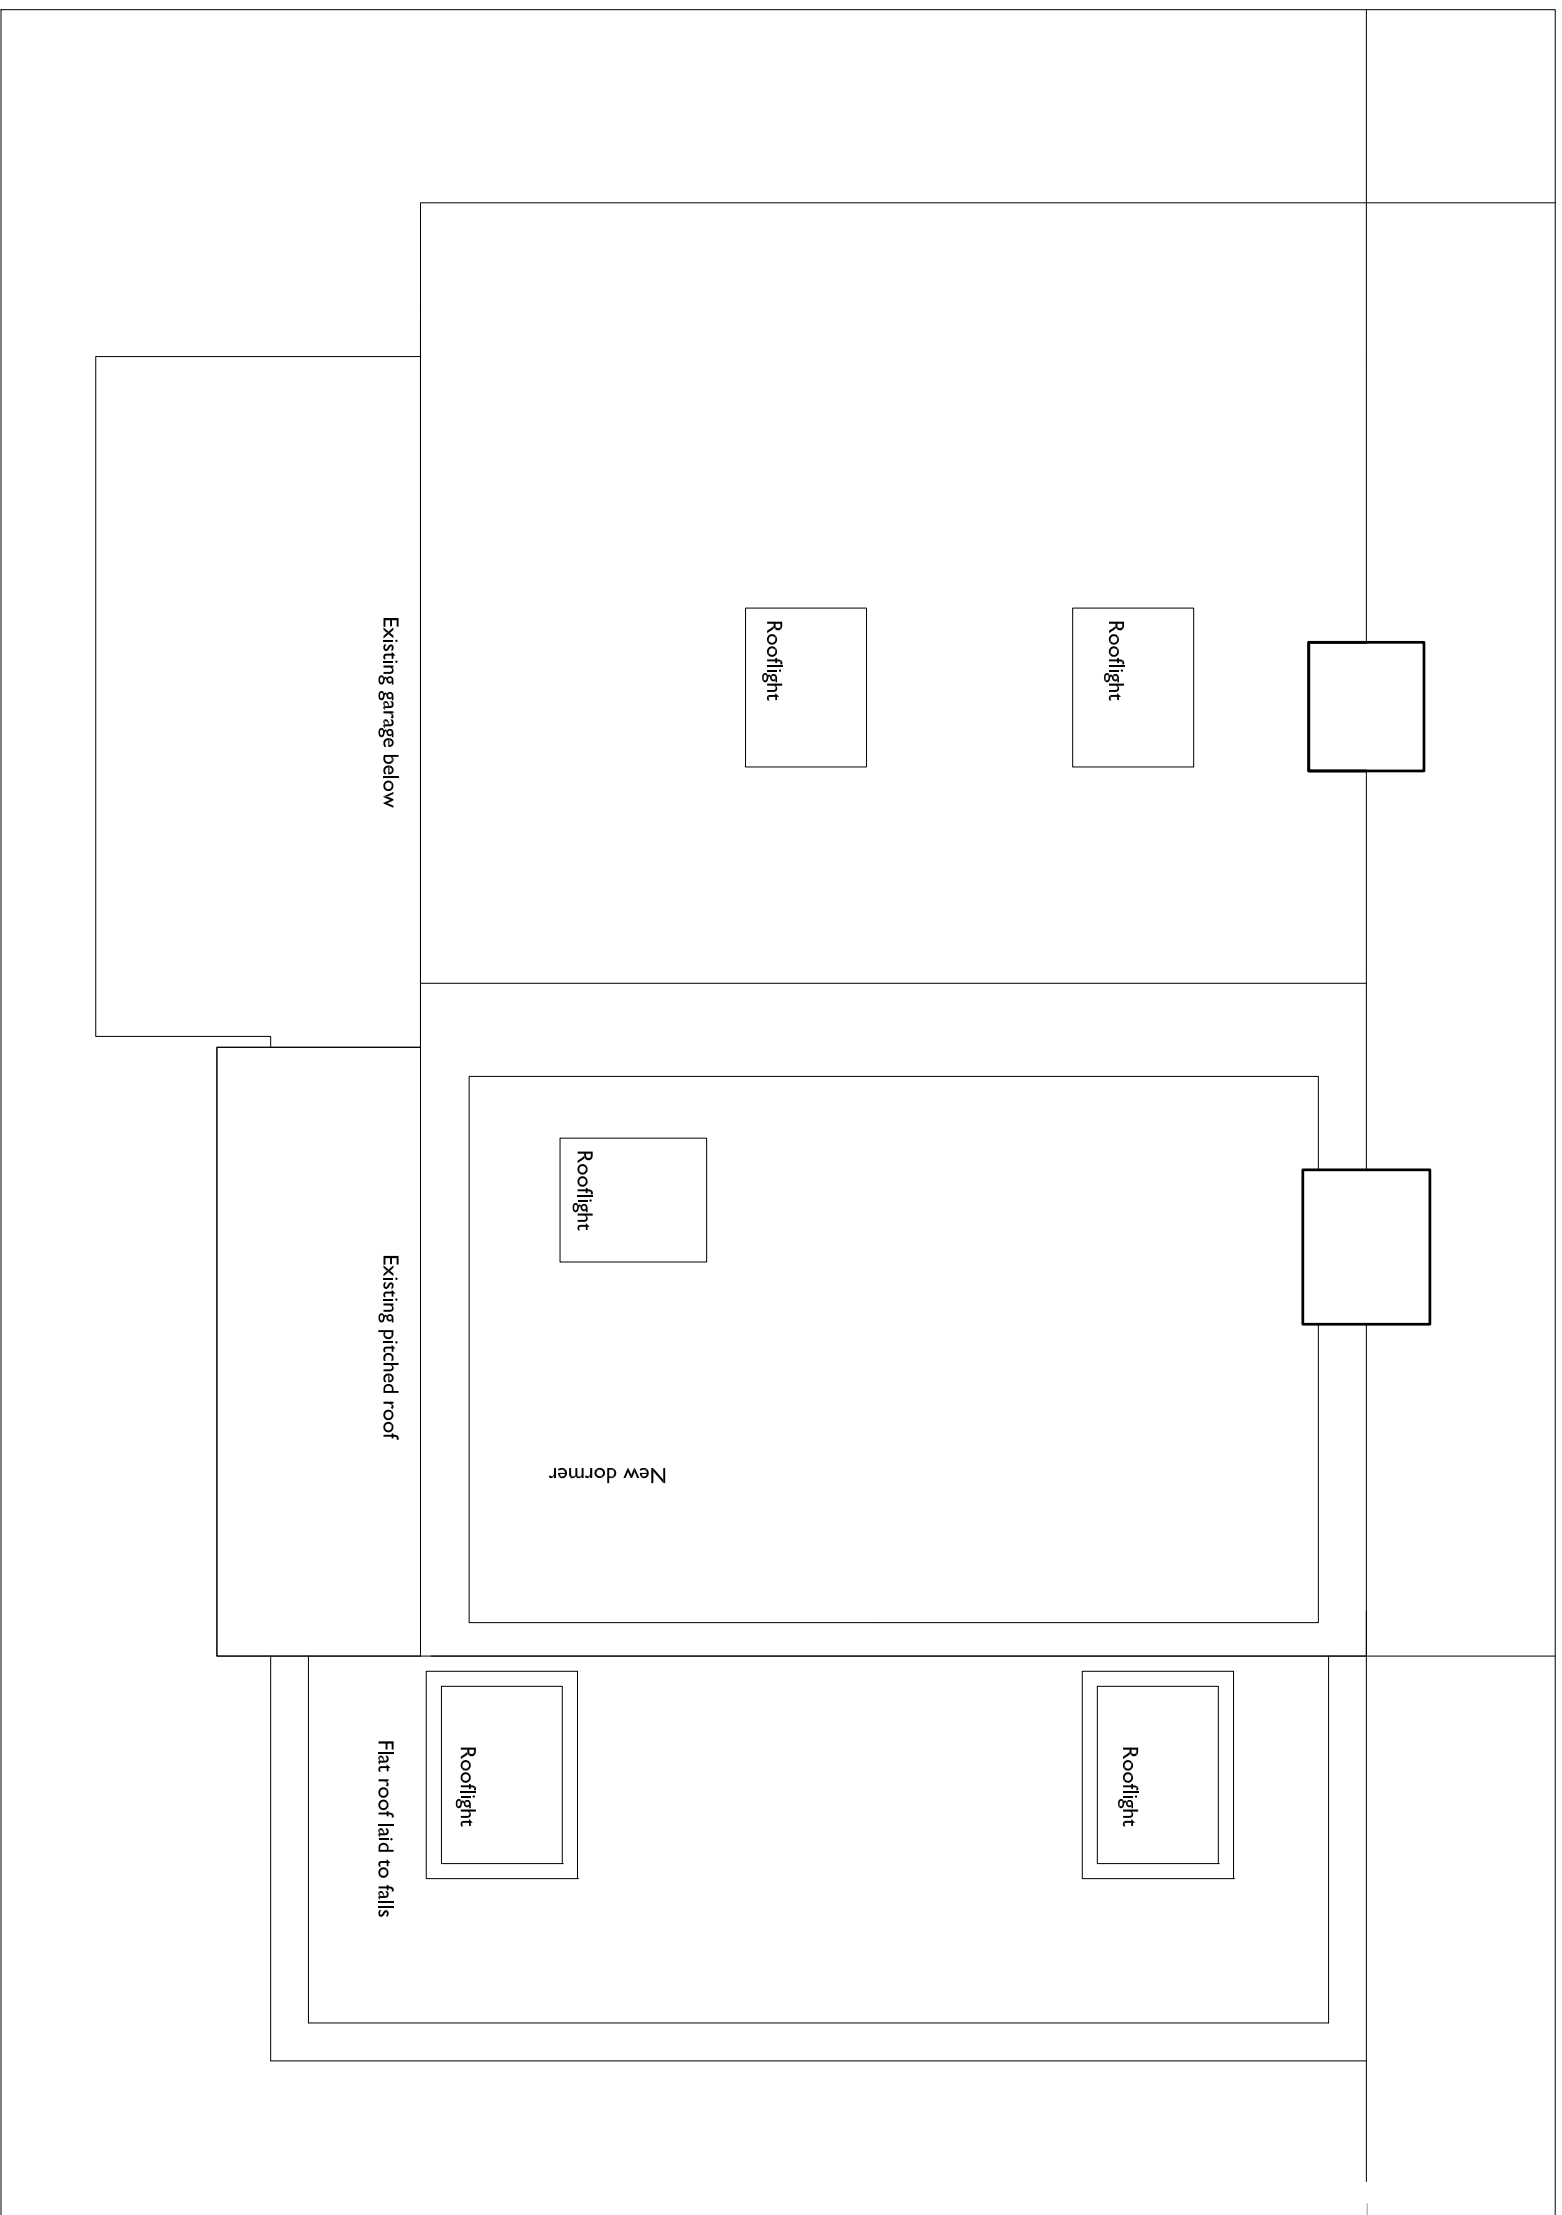

DRAWING TITLE: <h1>PROPOSED_ROOF_PLAN</h1>		DATE: 30/12/2020	
PROJECT: 47_HAZON_WAY		NUMBER OF ISSUE: INFORMATION	
CLIENT: N/A		REVISIONS:	
		DATE:	DESCRIPTION:
		30/1/21	
		20/08/21	
DRAWING NUMBER: <h2>SK104</h2>		REVISION: <h2>A</h2>	
STUDIO_BRIGHTSIDE_ARCHITECTS			

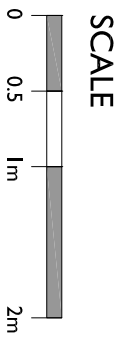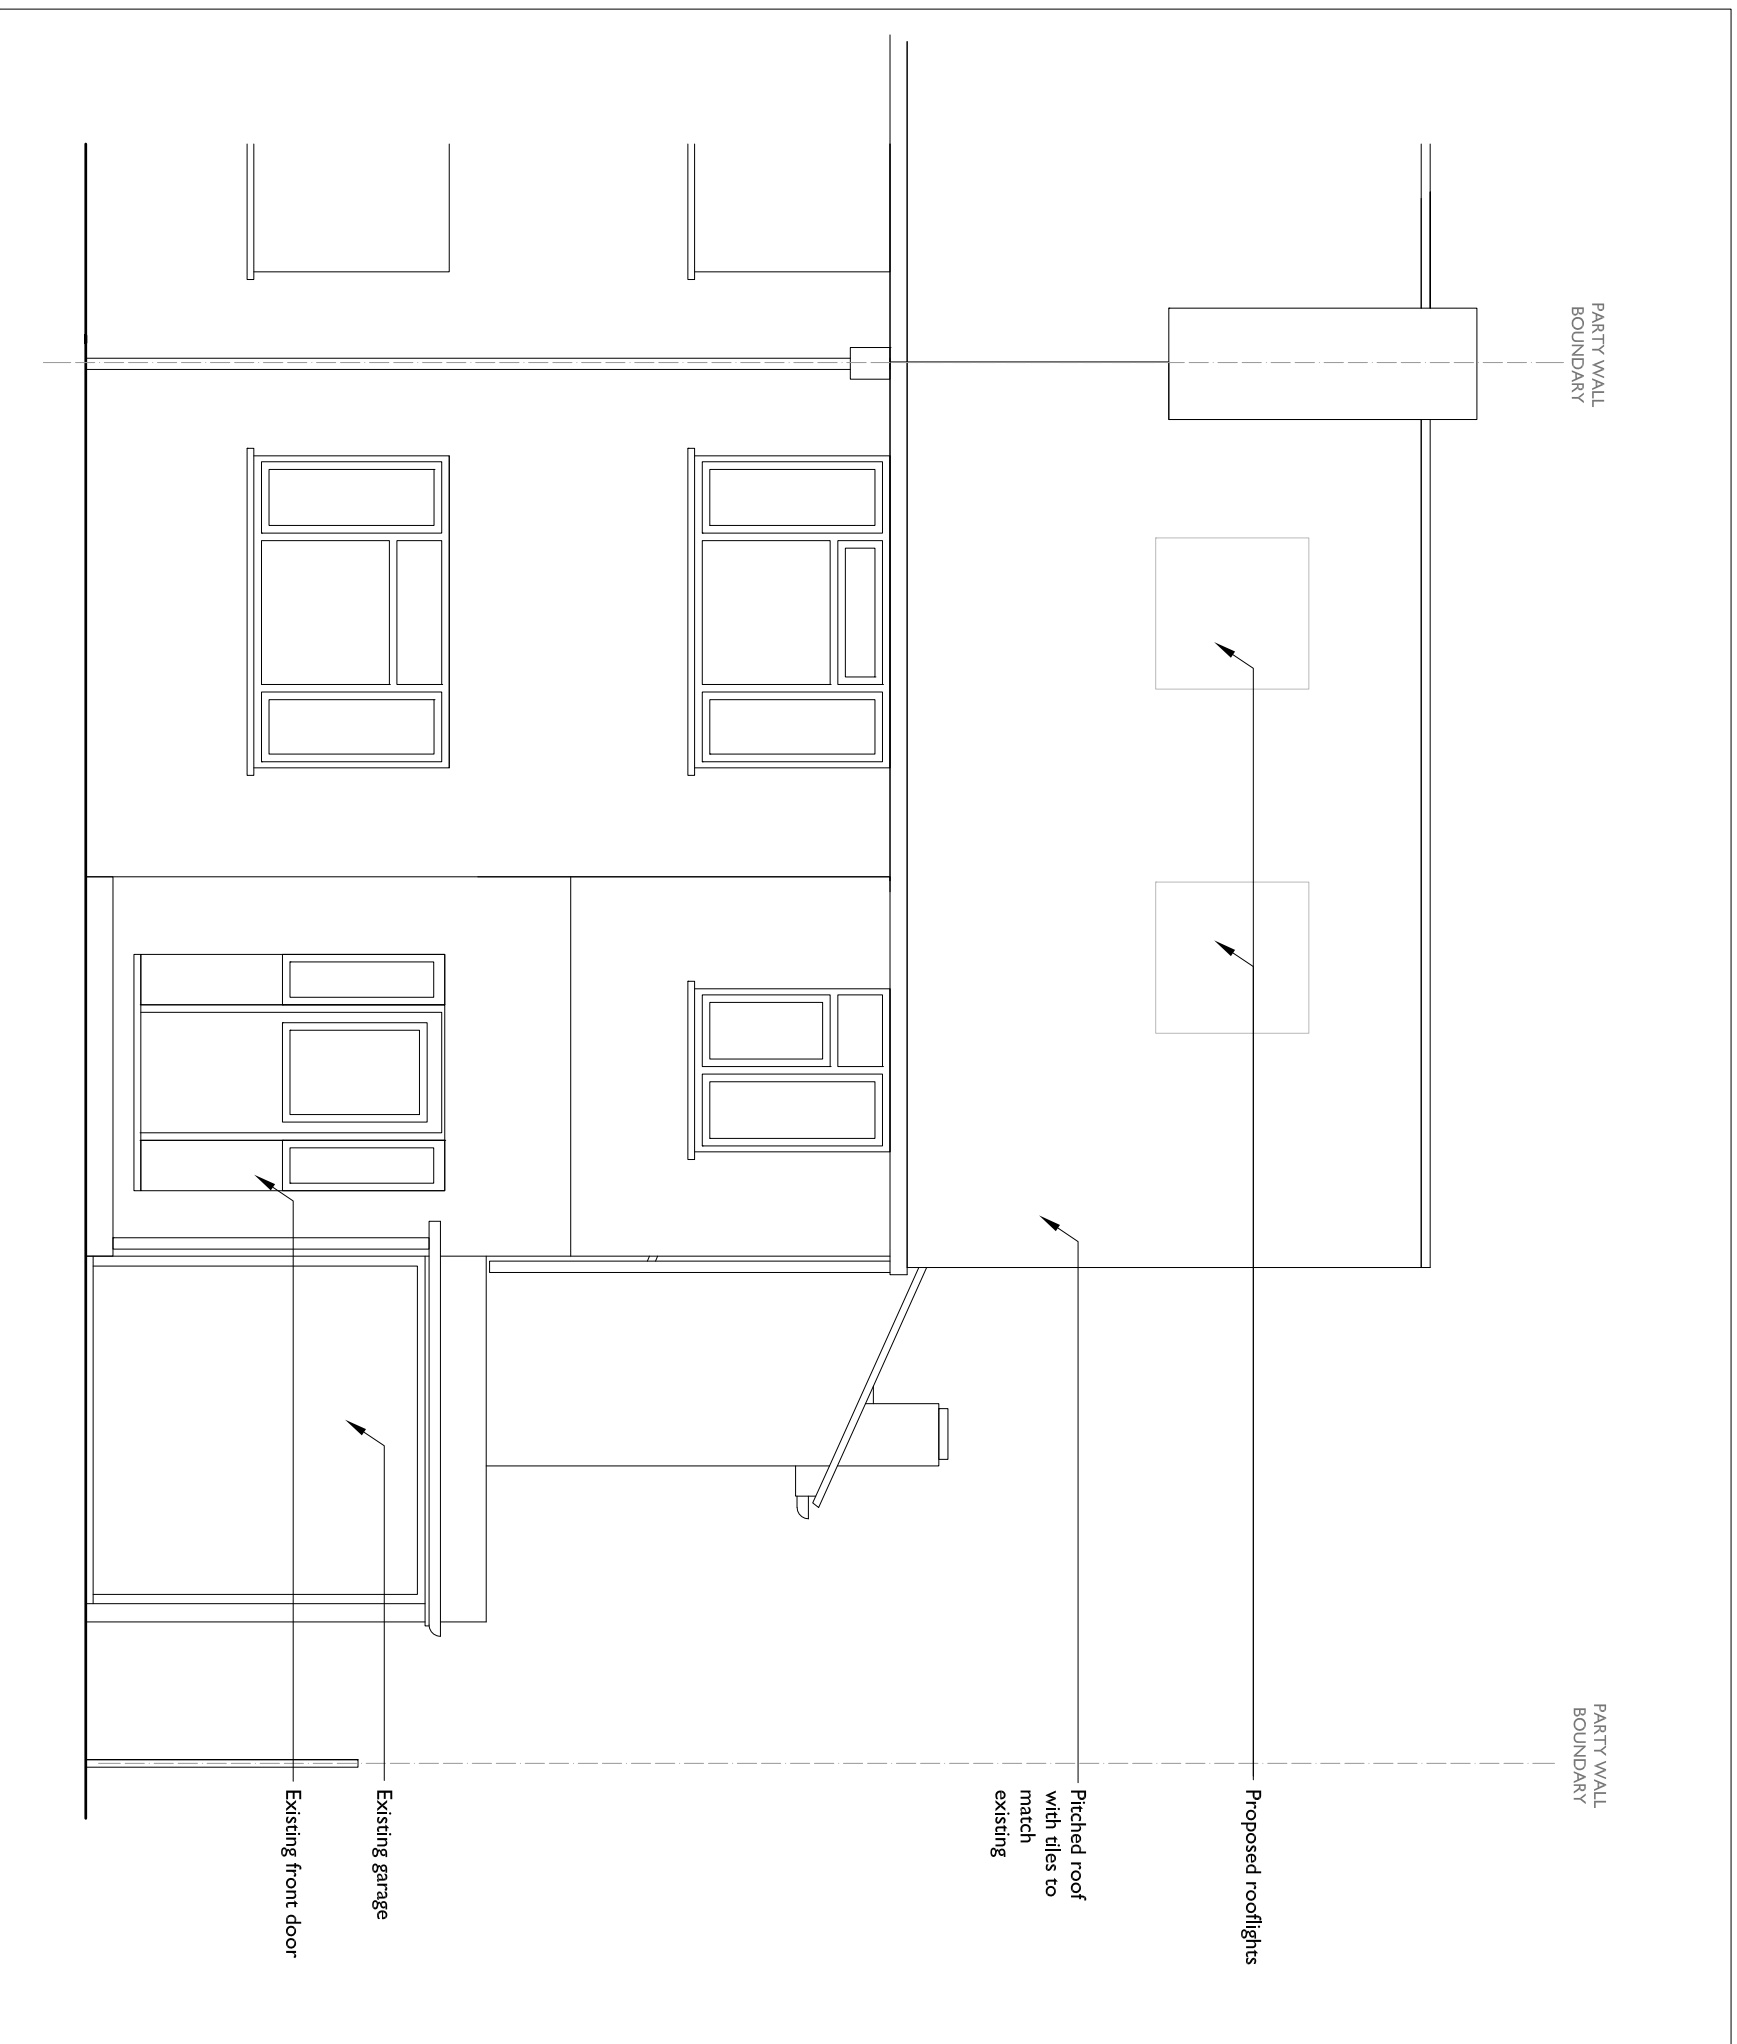

DRAWING TITLE:		DRAWING NUMBER:	
<b>PROPOSED_FRONT_ELEVATION</b>		<b>SK107</b>	
PROJECT:	DATE:	REVISION:	
47_HAZON_WAY	30/12/2020	A	
CLIENT:	PURPOSE OF ISSUE:	DESCRIPTION:	
N/A	INFORMATION		
SCALE:			
1:50@A3			

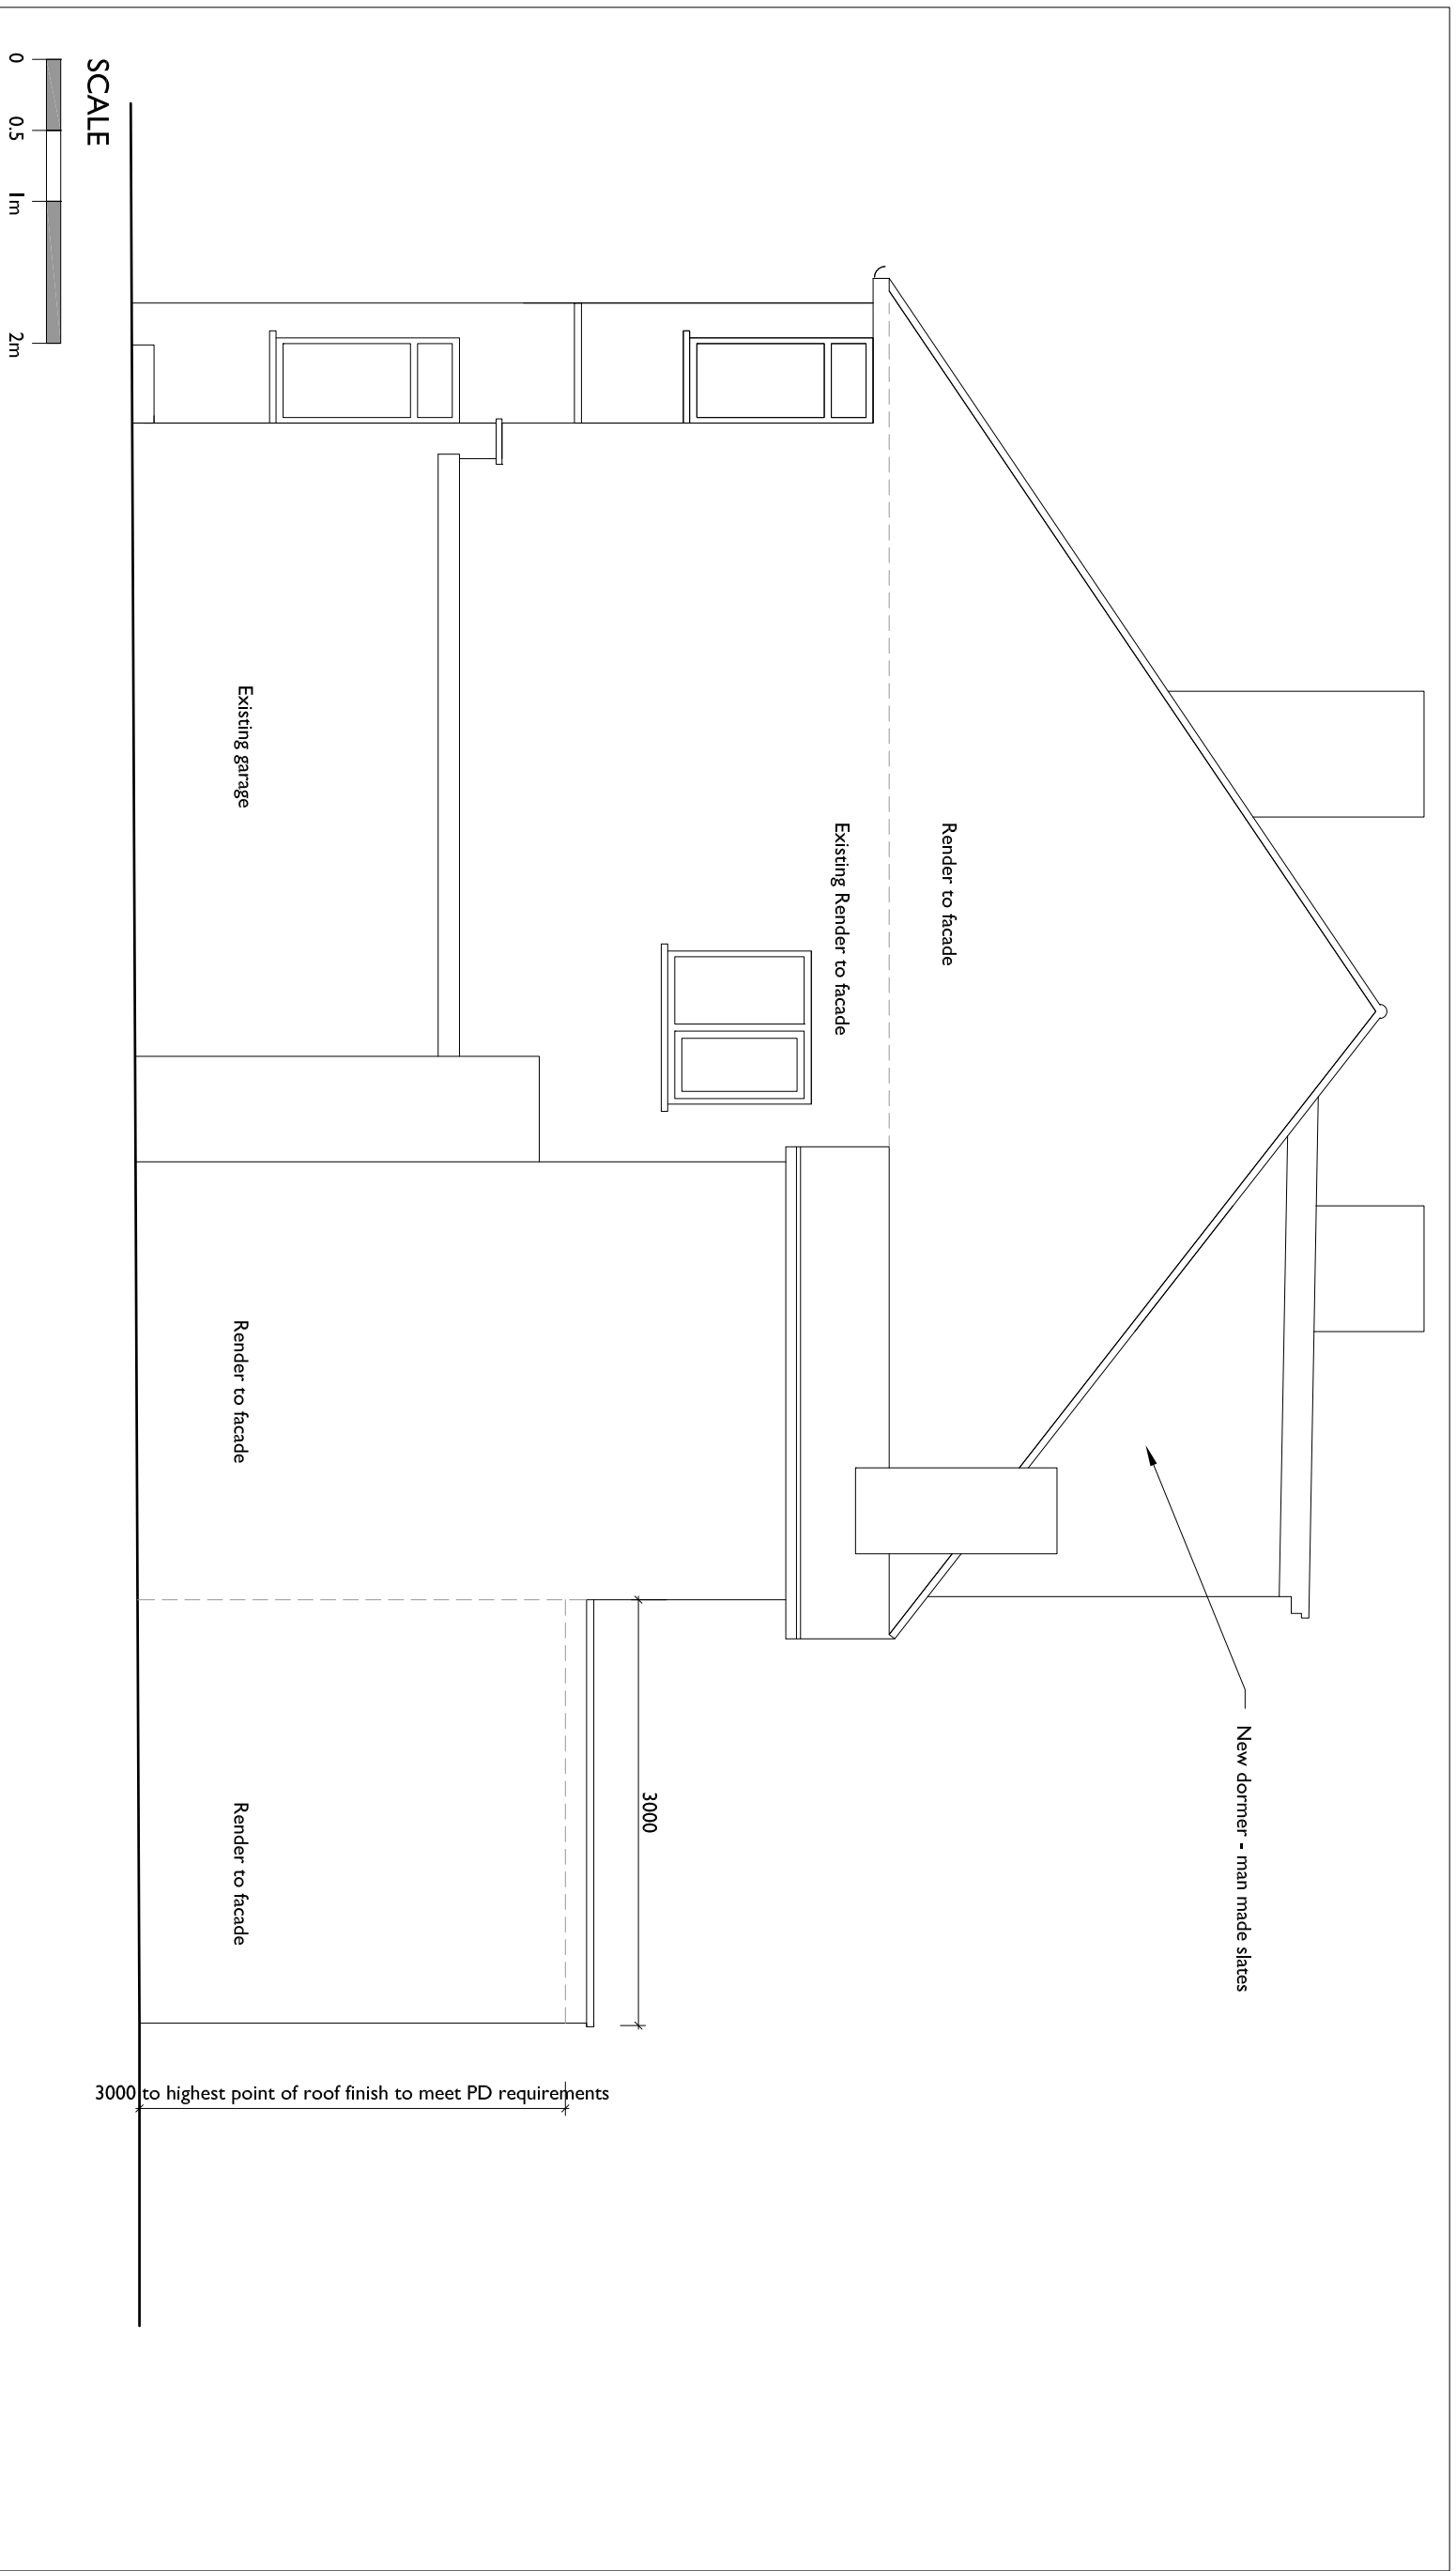

**SCALE**  
 0 0.5 1m 2m

**DRAWING TITLE:**  
**PROPOSED\_SIDE\_ELEVATION**

**PROJECT:** 47\_HAZON\_WAY  
**CLIENT:** N/A  
**DATE:** 30/12/2020  
**PURPOSE OF BUILD:** INFORMATION



REVISIONS:	DATE:	DESCRIPTION:
-	30/12/21	
A	20/08/21	

**DRAWING NUMBER:**  
**SK106**

**STUDIO\_BRIGHTSIDE\_ARCHITECTS**


**REVISION**  
**A**

3000 to highest point of roof finish to meet PD requirements

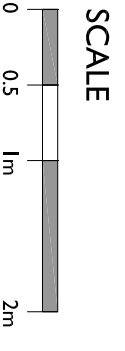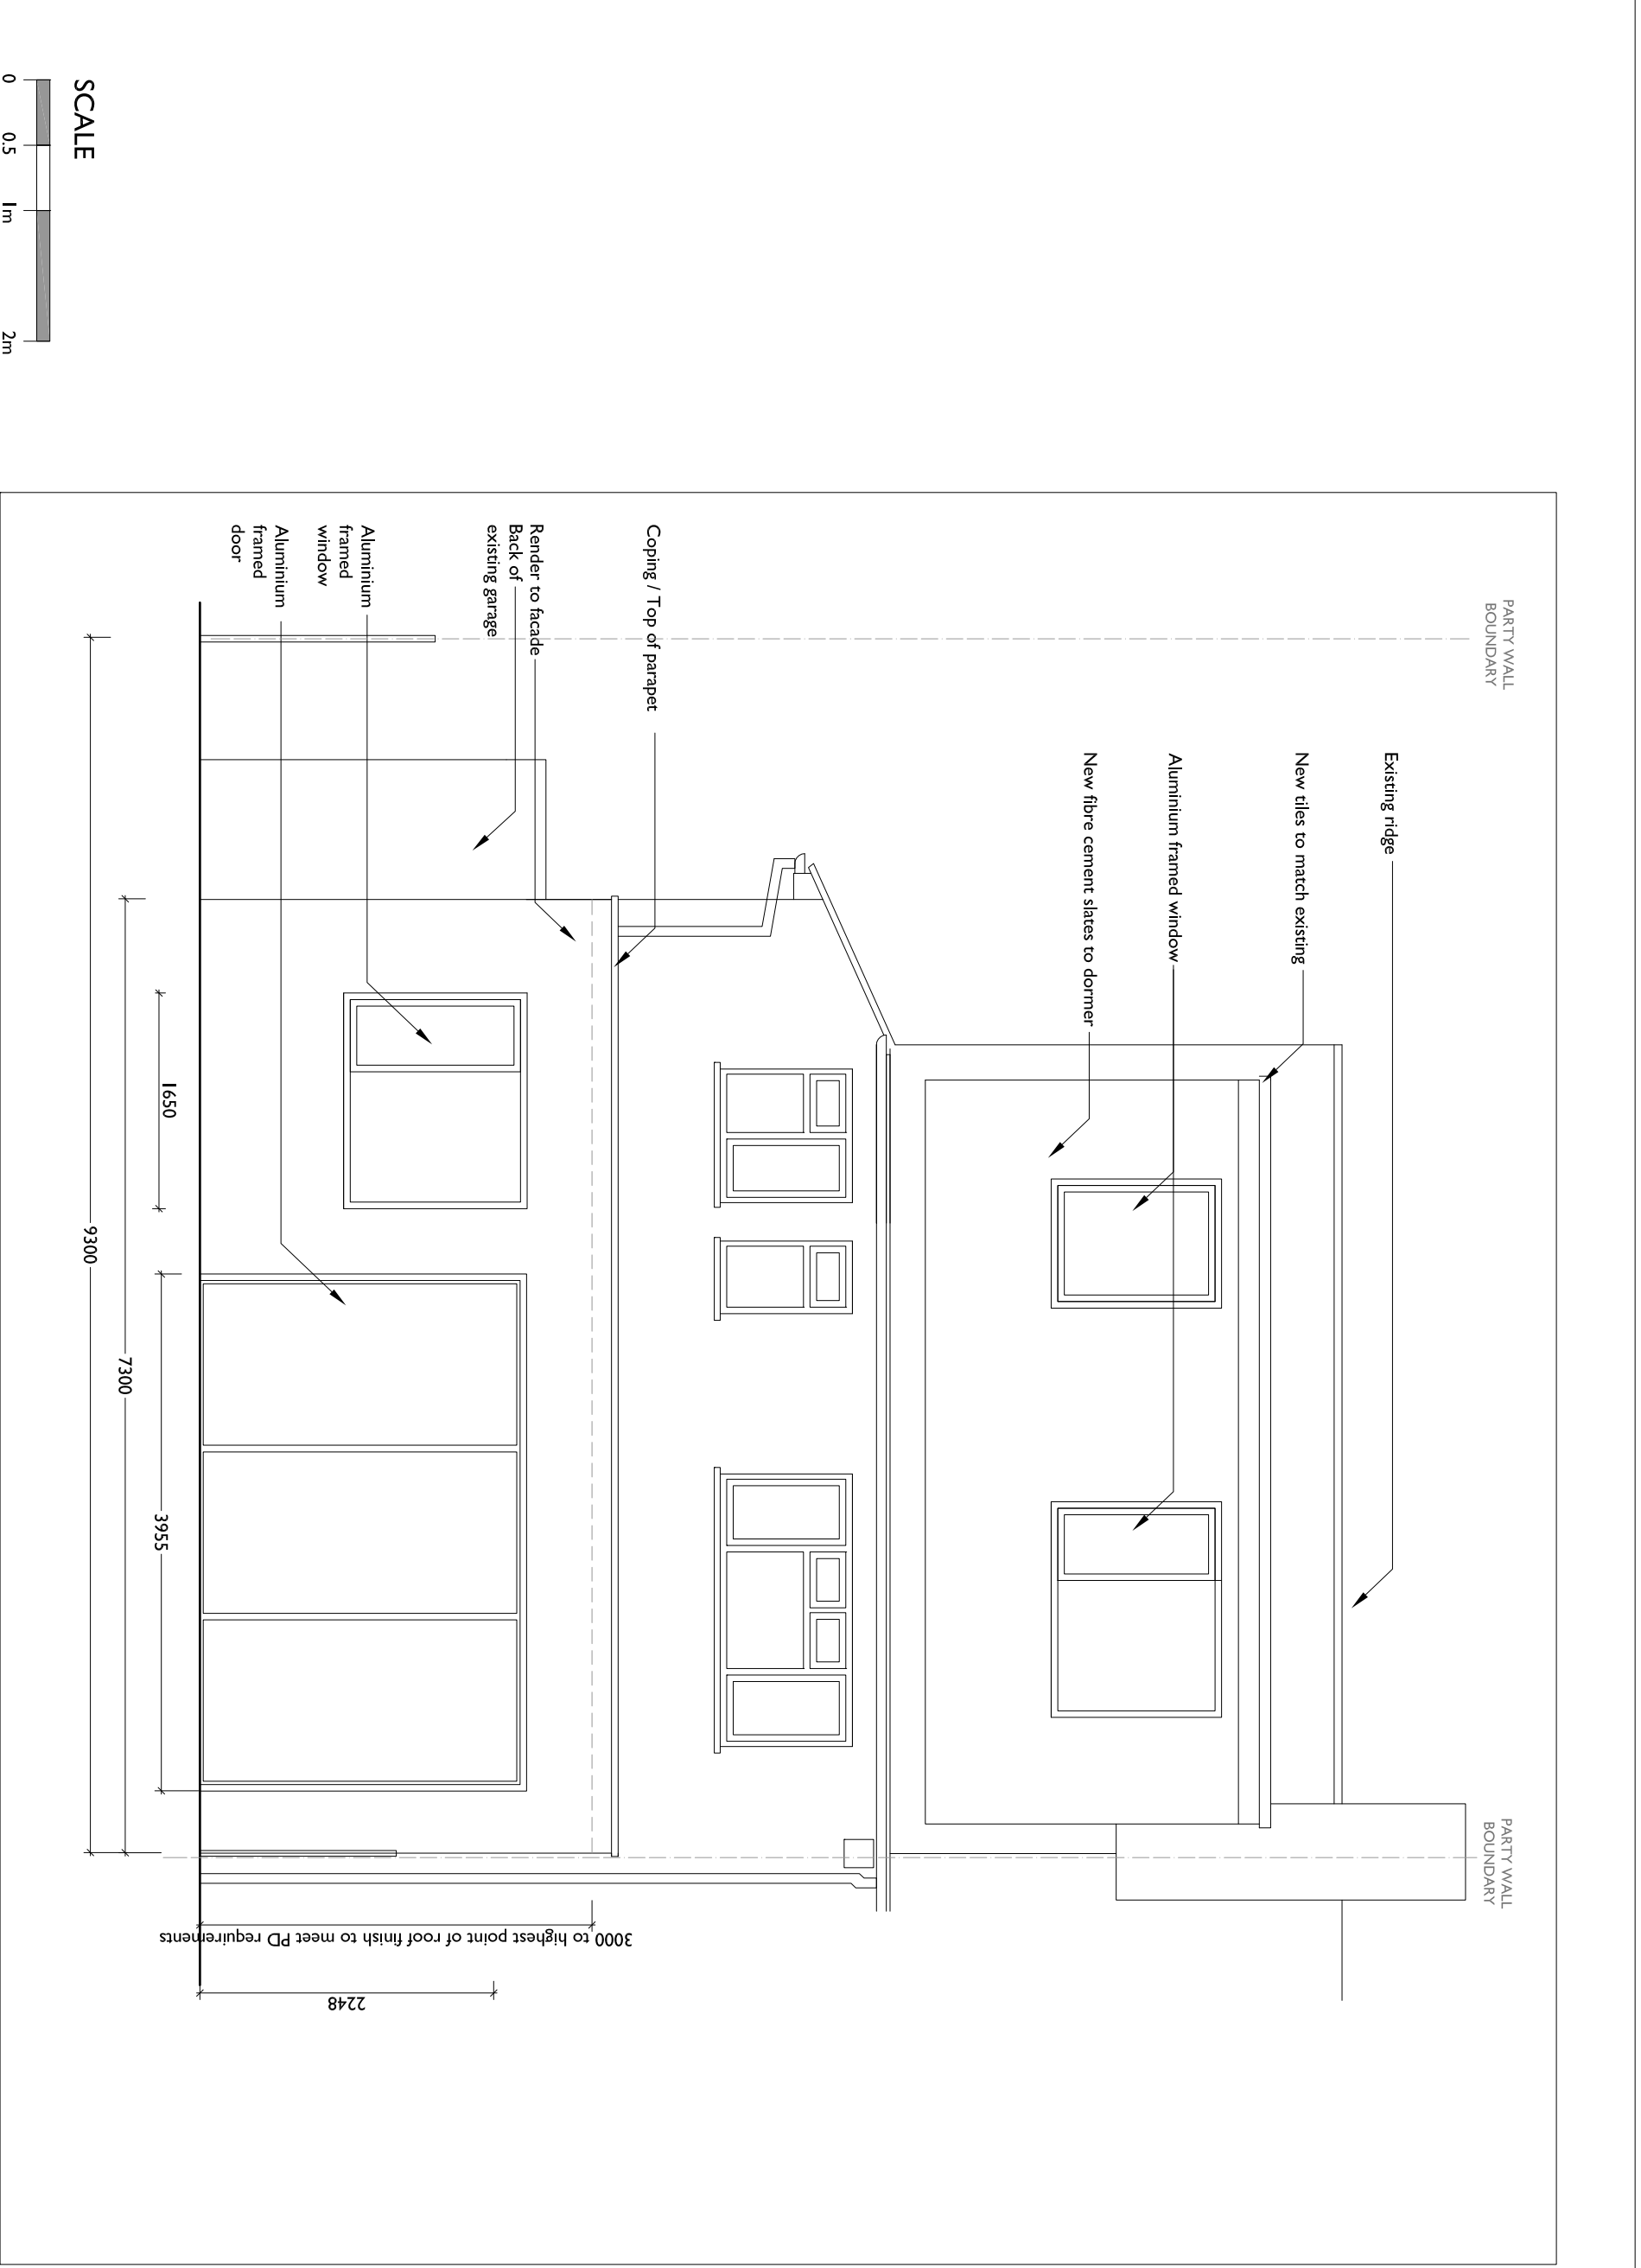

DRAWING TITLE:		DRAWING NUMBER:	
<b>PROPOSED_REAR_ELEVATION</b>		<b>SK108</b>	
PROJECT:	DATE:	REVISION:	REVISION:
47_HAZON_WAY	30/12/2020	A	C
CLIENT:	PURPOSE OF BUILD:	B	
N/A	INFORMATION	C	
SCALE:			
1:50@A3			
STUDIO_BRIGHTSIDE_ARCHITECTS			


EXISTING

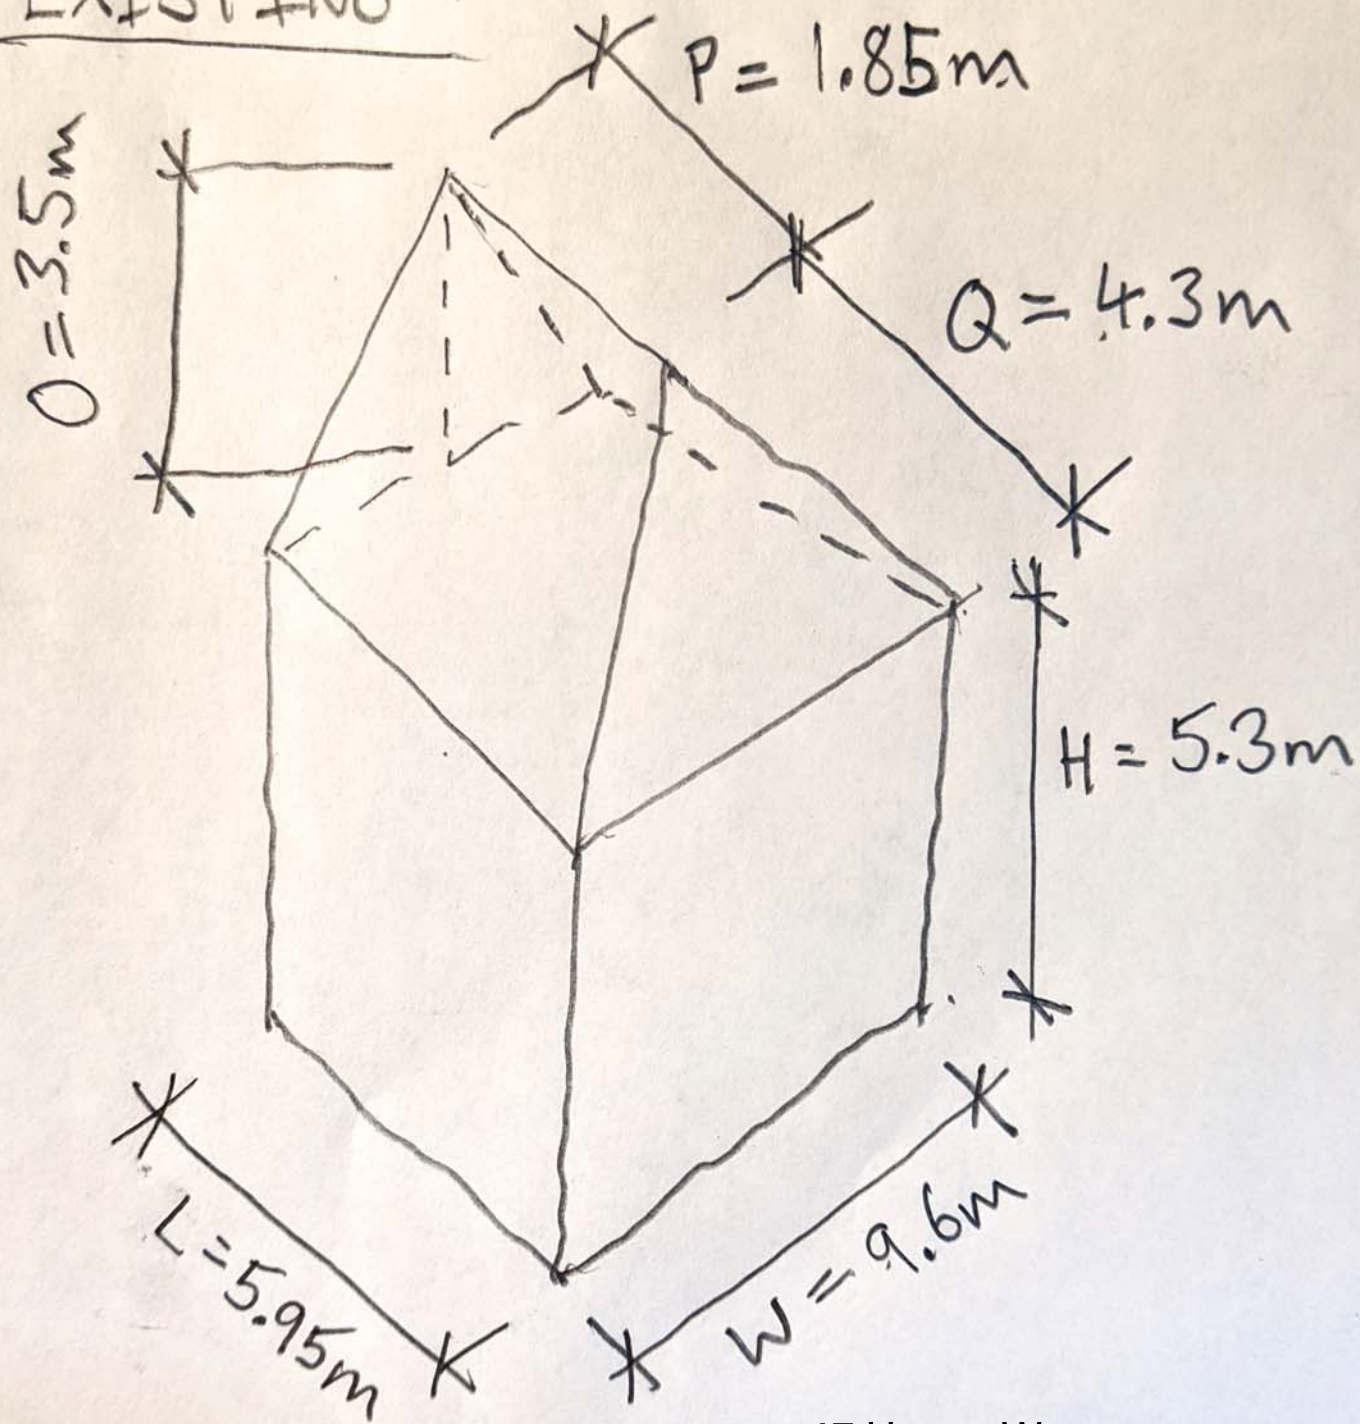


Volume =  $382\text{m}^3$

47 Hazon Way -  
 volume calculation  
 demonstrating the addition  
 to loft is less than  $50\text{m}^3$  to a  
 semi detached property  
 STUDIO BRIGHTSIDE  
 01.02.2021

PROPOSED HIP-GABLE

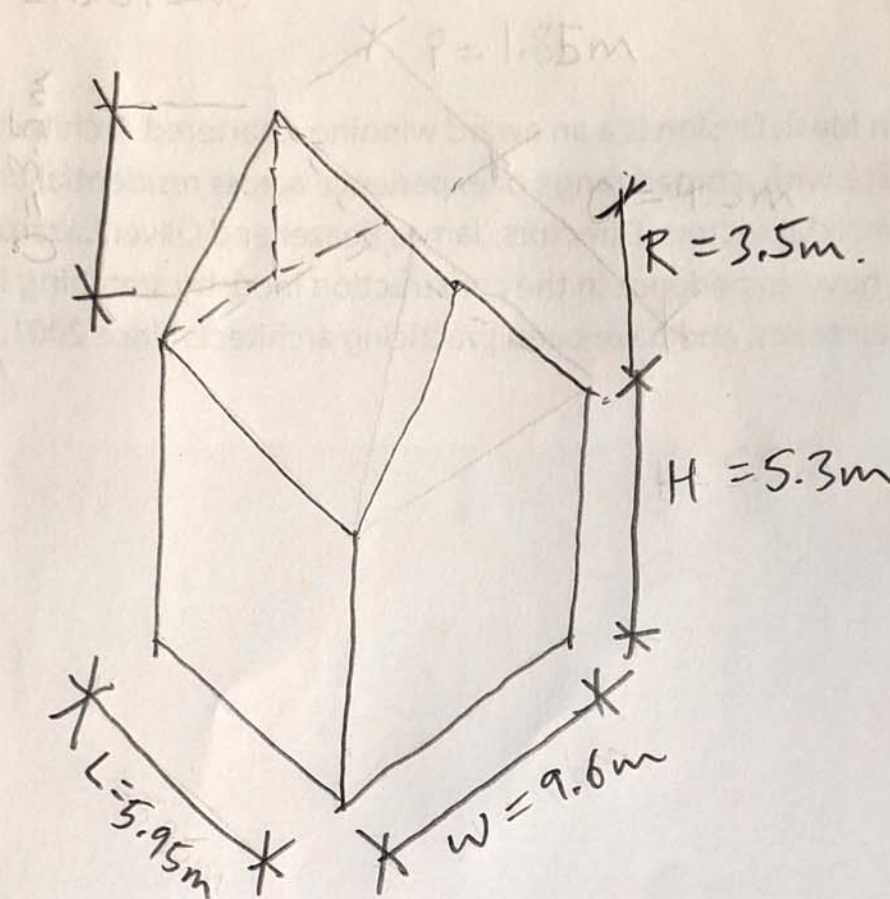

Volume =  $403\text{m}^3$  (addition of  $21\text{m}^3$ )

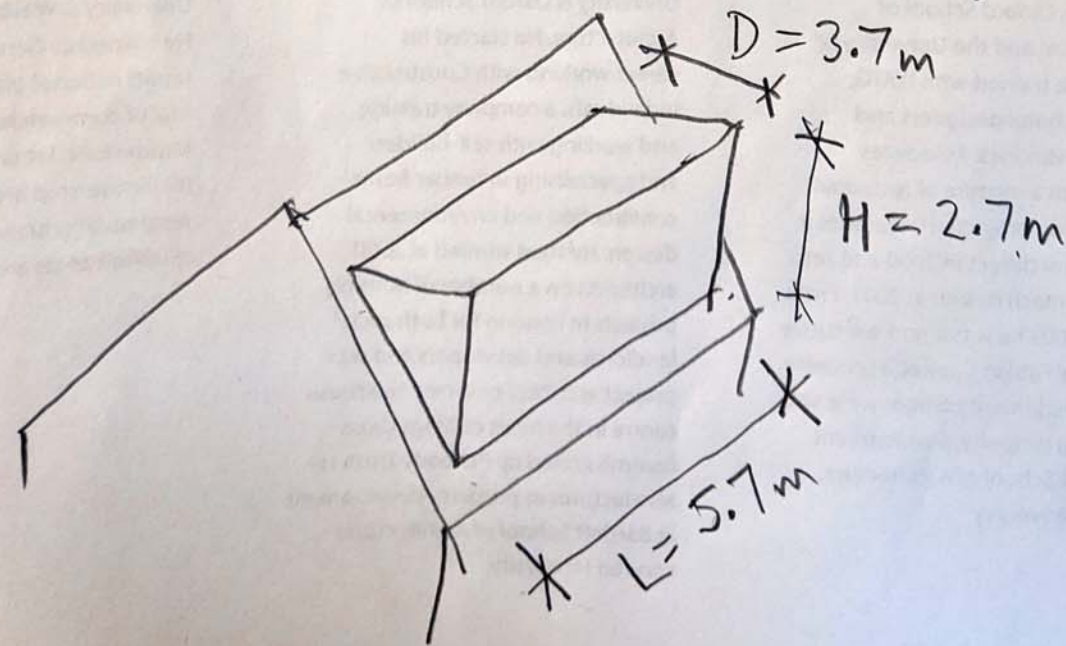

Volume =  $28.5\text{m}^3$

TOTAL  
 $21 + 28.5$   
 $= 49.5\text{m}^3$