


PROPOSED SITE BLOCK PLAN

SCALE: 1:500 @ A4

SCALE BAR

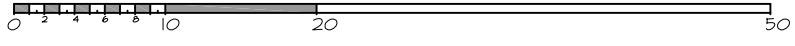

PLANNING APPLICATION

Project. _____

8 Bridle Close
Ewell Surrey KT19 0JW

Title. _____

Site Block Plan

Scale: 1:500 @ A4

Date: Sep 2021

Drawing No: _____

8BC-100

ARCHITECTURE
 DESIGN | DETAIL | MANAGE
 www.dparc.co.uk
 t: 07977 576244 e: dino_perrone@hotmail.com