
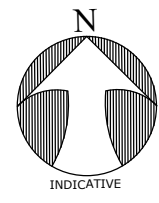


77

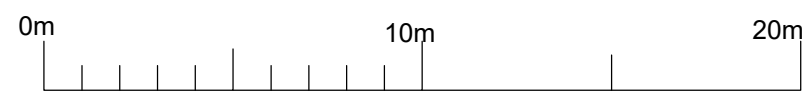

REV	DESCRIPTION	DATE
<h1 style="margin: 0;">MBA</h1> <p style="margin: 0;">MERVYN BROWN ASSOCIATES LTD Structural Engineers & Building Design Consultants Studio F180, Riverside Business Centre, Haldane Place, London SW18 4UQ</p> <p style="margin: 0;">Tel: 020 8875 9115 E-Mail mba@mbassocltd.co.uk Website mervynbrownassociates.co.uk</p>		
Client		
Site Location 79 Pine Hill Epsom		
Title Existing Block Plan		
Scale 1:200 @ A1		
Date July 2021		
Drawing No. 2126 / 05		