


Notes
Do not scale from drawing unless for planning purposes.
All dimensions to be checked on site.
All levels to be checked on site.
All setting out must be checked on site.
This drawing is copyright WhitemanDesign.
This drawing must not be used onsite unless 'Issued for Construction'.

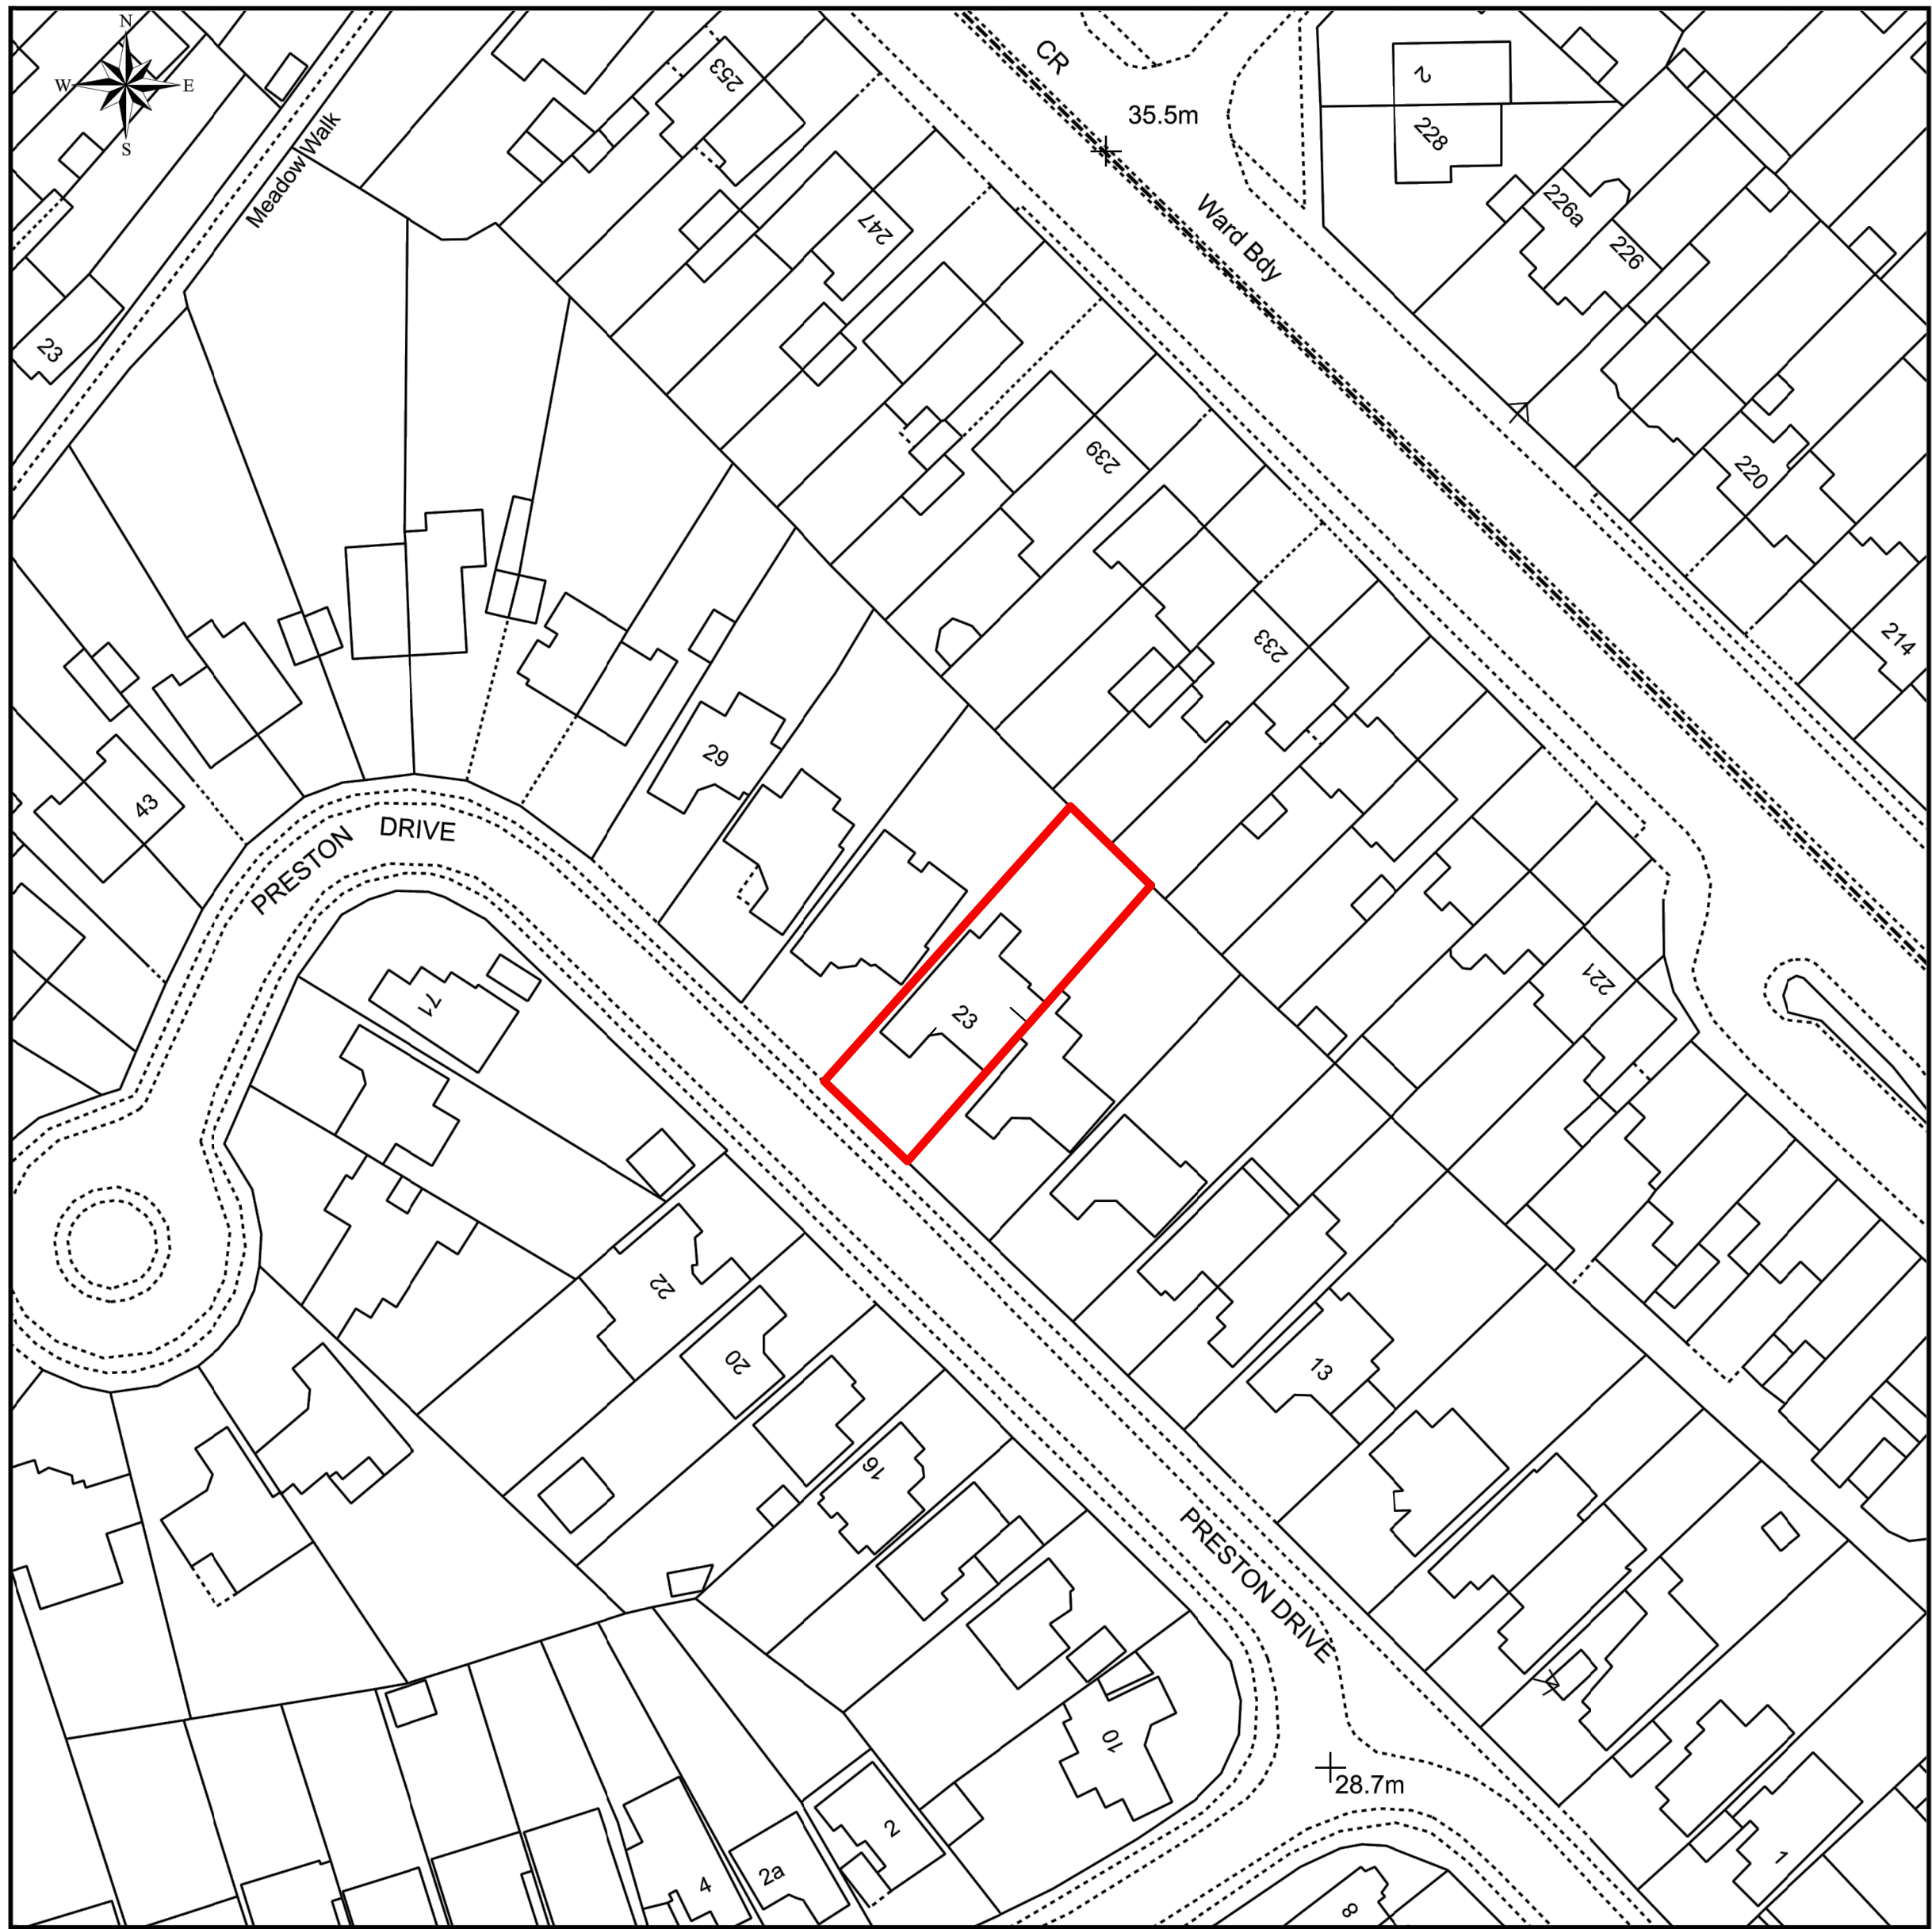

LOCATION PLAN 1:1250@A3

Rev	Date	Description

N

0

10

20

30

40

50 M

Project 23 Preston Drive, Ewell	
Client NINETEEN THIRTY TWO LIMITED	
Date 26/03/21	Scale 1 : 1250 at A3 1 : 625 at A1

Drawing Title Location Plan

Drawn	Checked	Approved
--------------	----------------	-----------------

Drawing Status For Information			
--	--	--	--

Project	View	Drawing No.	Rev
17352	P	001	-

7C West Street
Ewell, KT17 1UZ
Telephone
+44 (0)7792337613

lee@whitemanarchitects.com
www.whitemanarchitects.com