
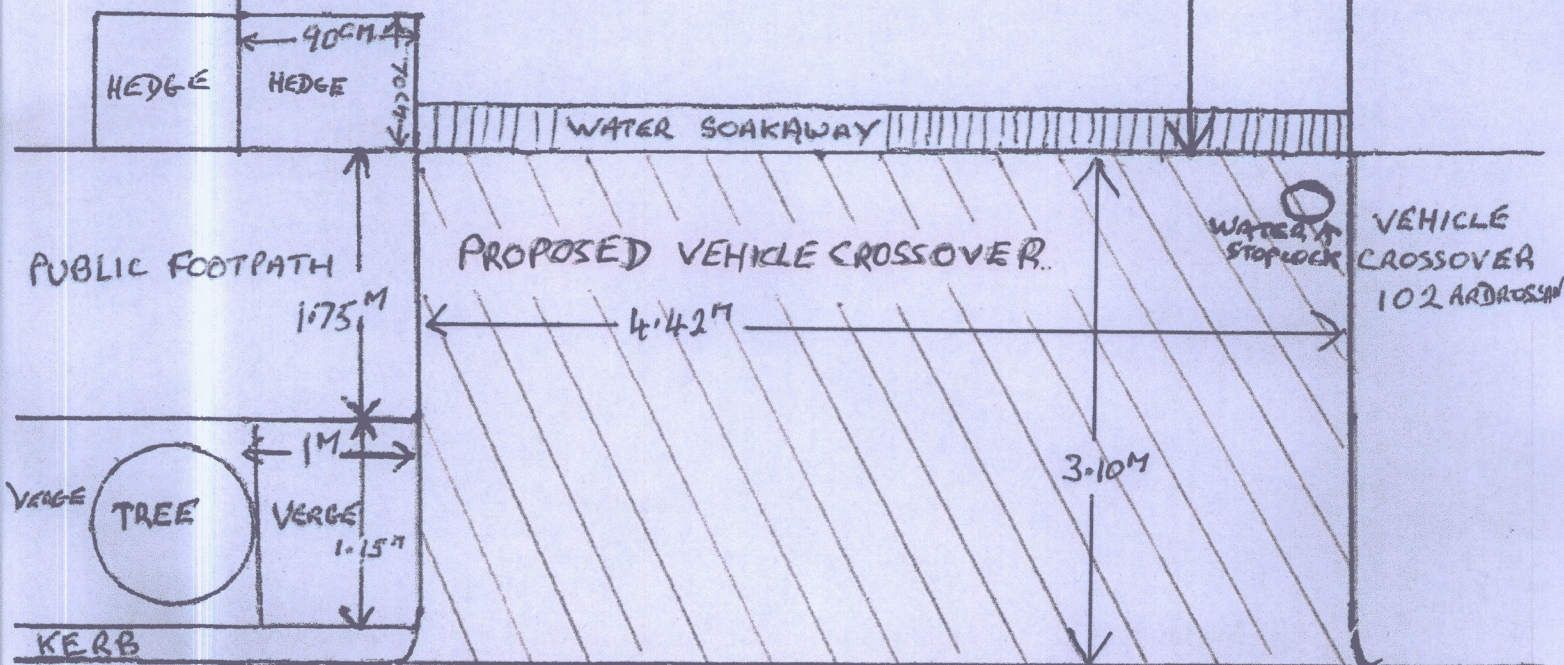


A APPENDIX D PROPOSED CONFIGURATION

106  
ARDROSSAN  
HOUSE

104 ARDROSSAN GARDENS  
KT 4 7AY

102  
ARDROSSAN  
HOUSE

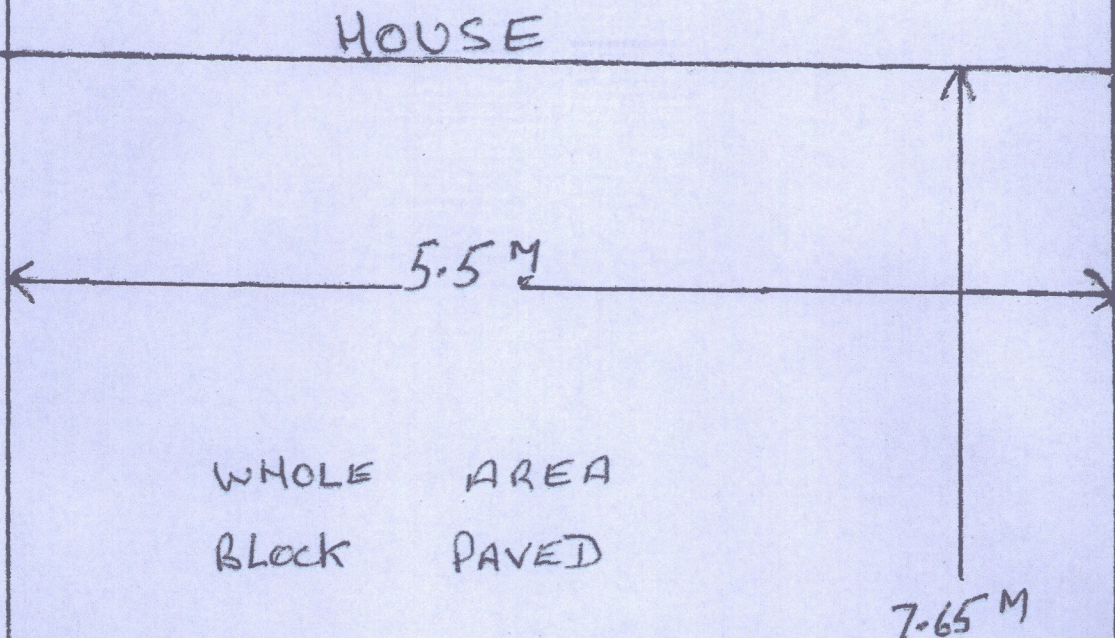

PROPOSED DROP KERB ACCESS  
ROADWAY

ARDROSSAN GARDENS