




SECTION C-C
TYPICAL UNDERSLAB PIPE BEDDING DETAILS FOR PIPEWORK UNDER GROUND BEARING SLAB (FOR ALL UNDER SLAB PIPE DEPTHS)

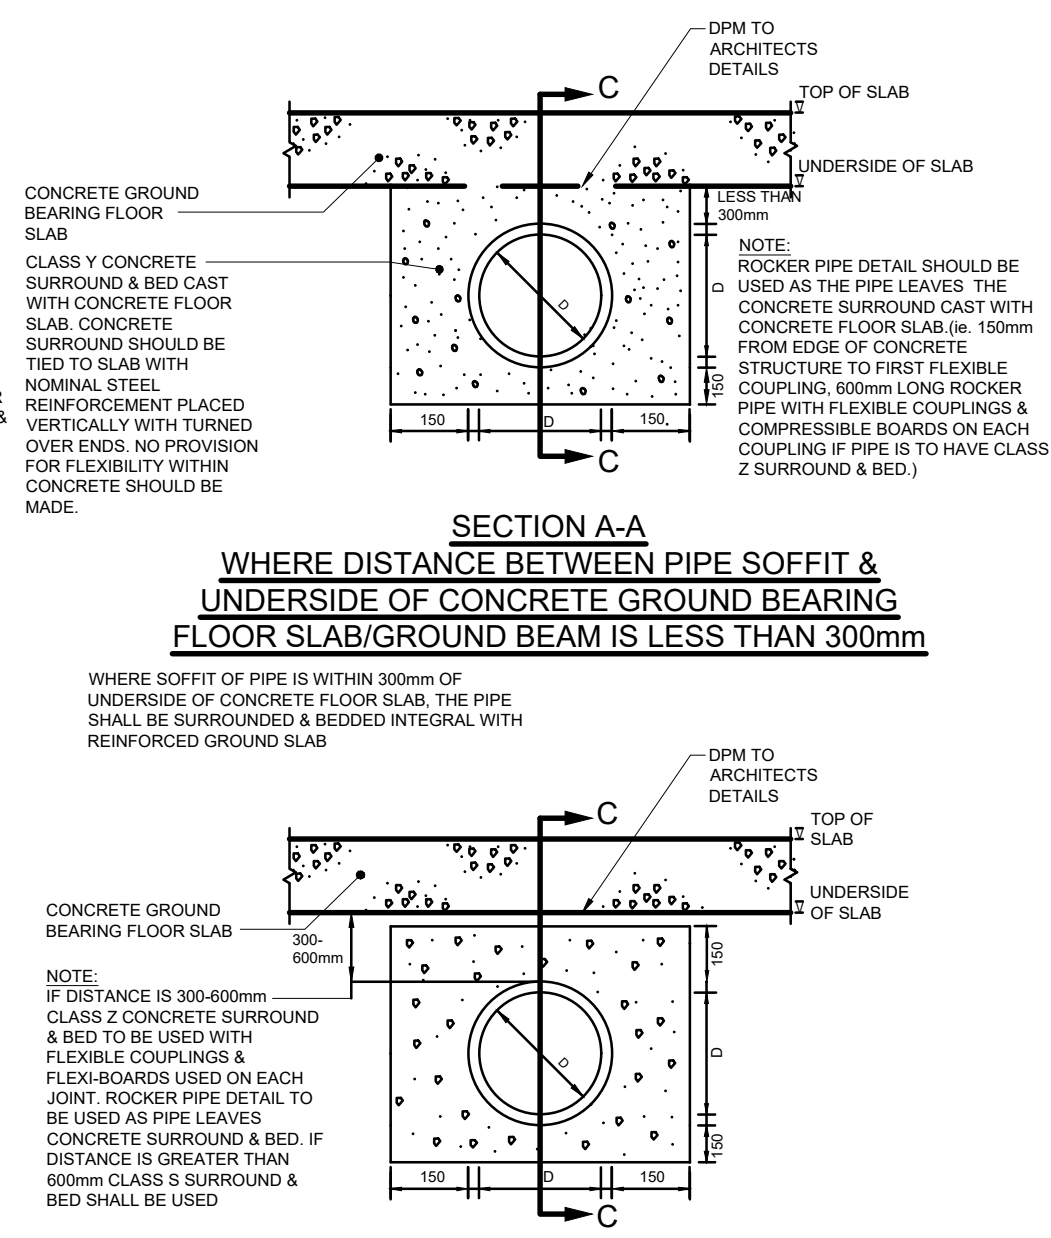


SECTION A-A
WHERE DISTANCE BETWEEN PIPE SOFFIT & UNDERSIDE OF CONCRETE GROUND BEARING FLOOR SLAB/GROUND BEAM IS LESS THAN 300mm

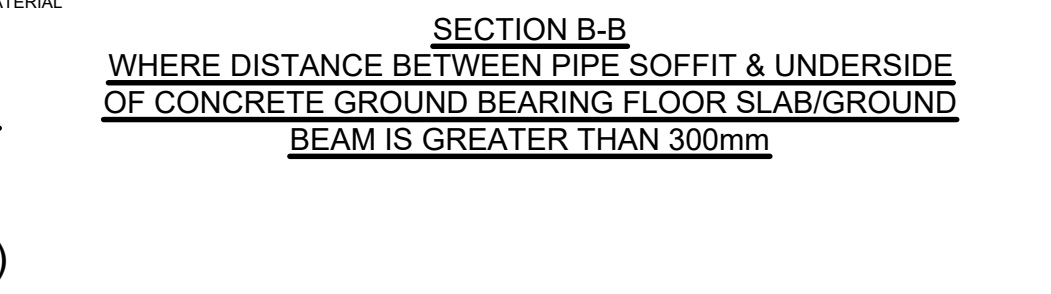


SECTION B-B
WHERE DISTANCE BETWEEN PIPE SOFFIT & UNDERSIDE OF CONCRETE GROUND BEARING FLOOR SLAB/GROUND BEAM IS GREATER THAN 300mm

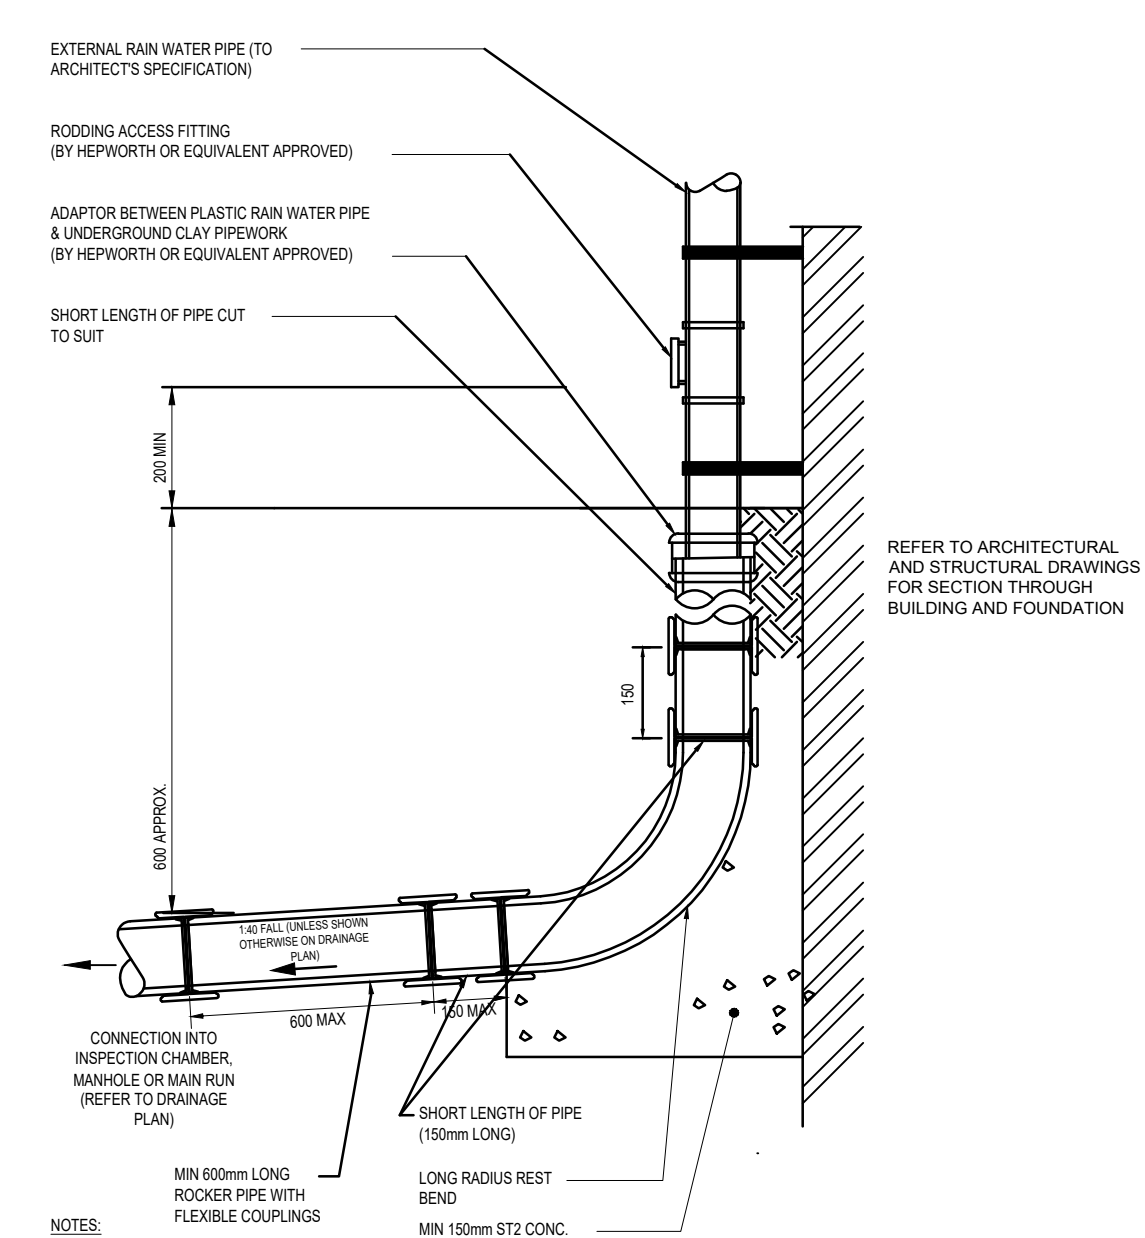

TYPICAL RODDABLE RAIN WATER PIPE CONNECTION


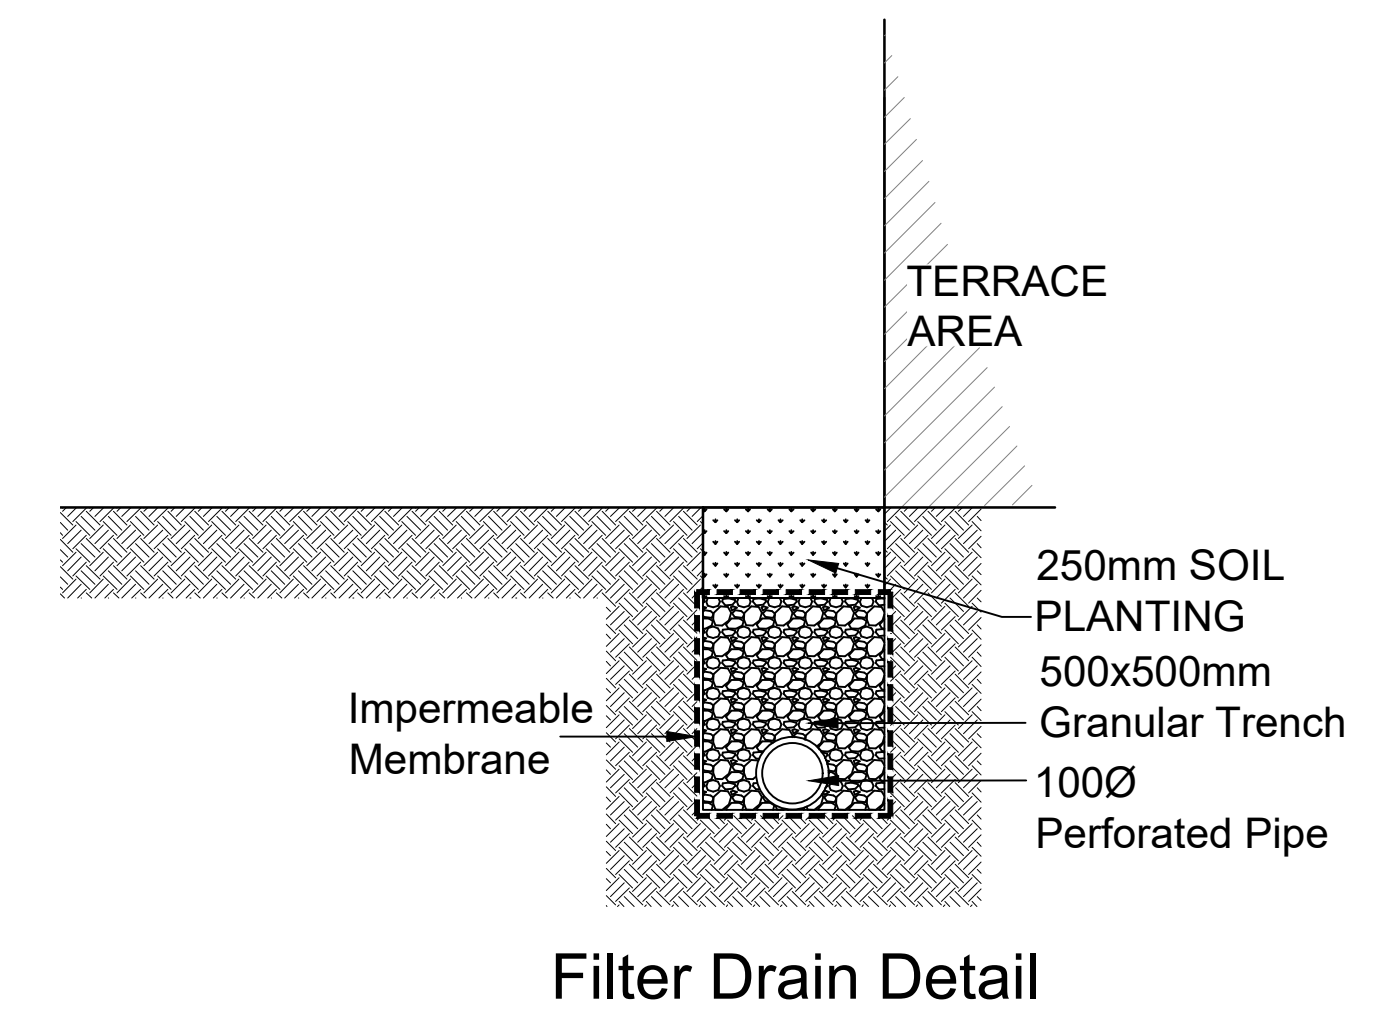


Filter Drain Detail

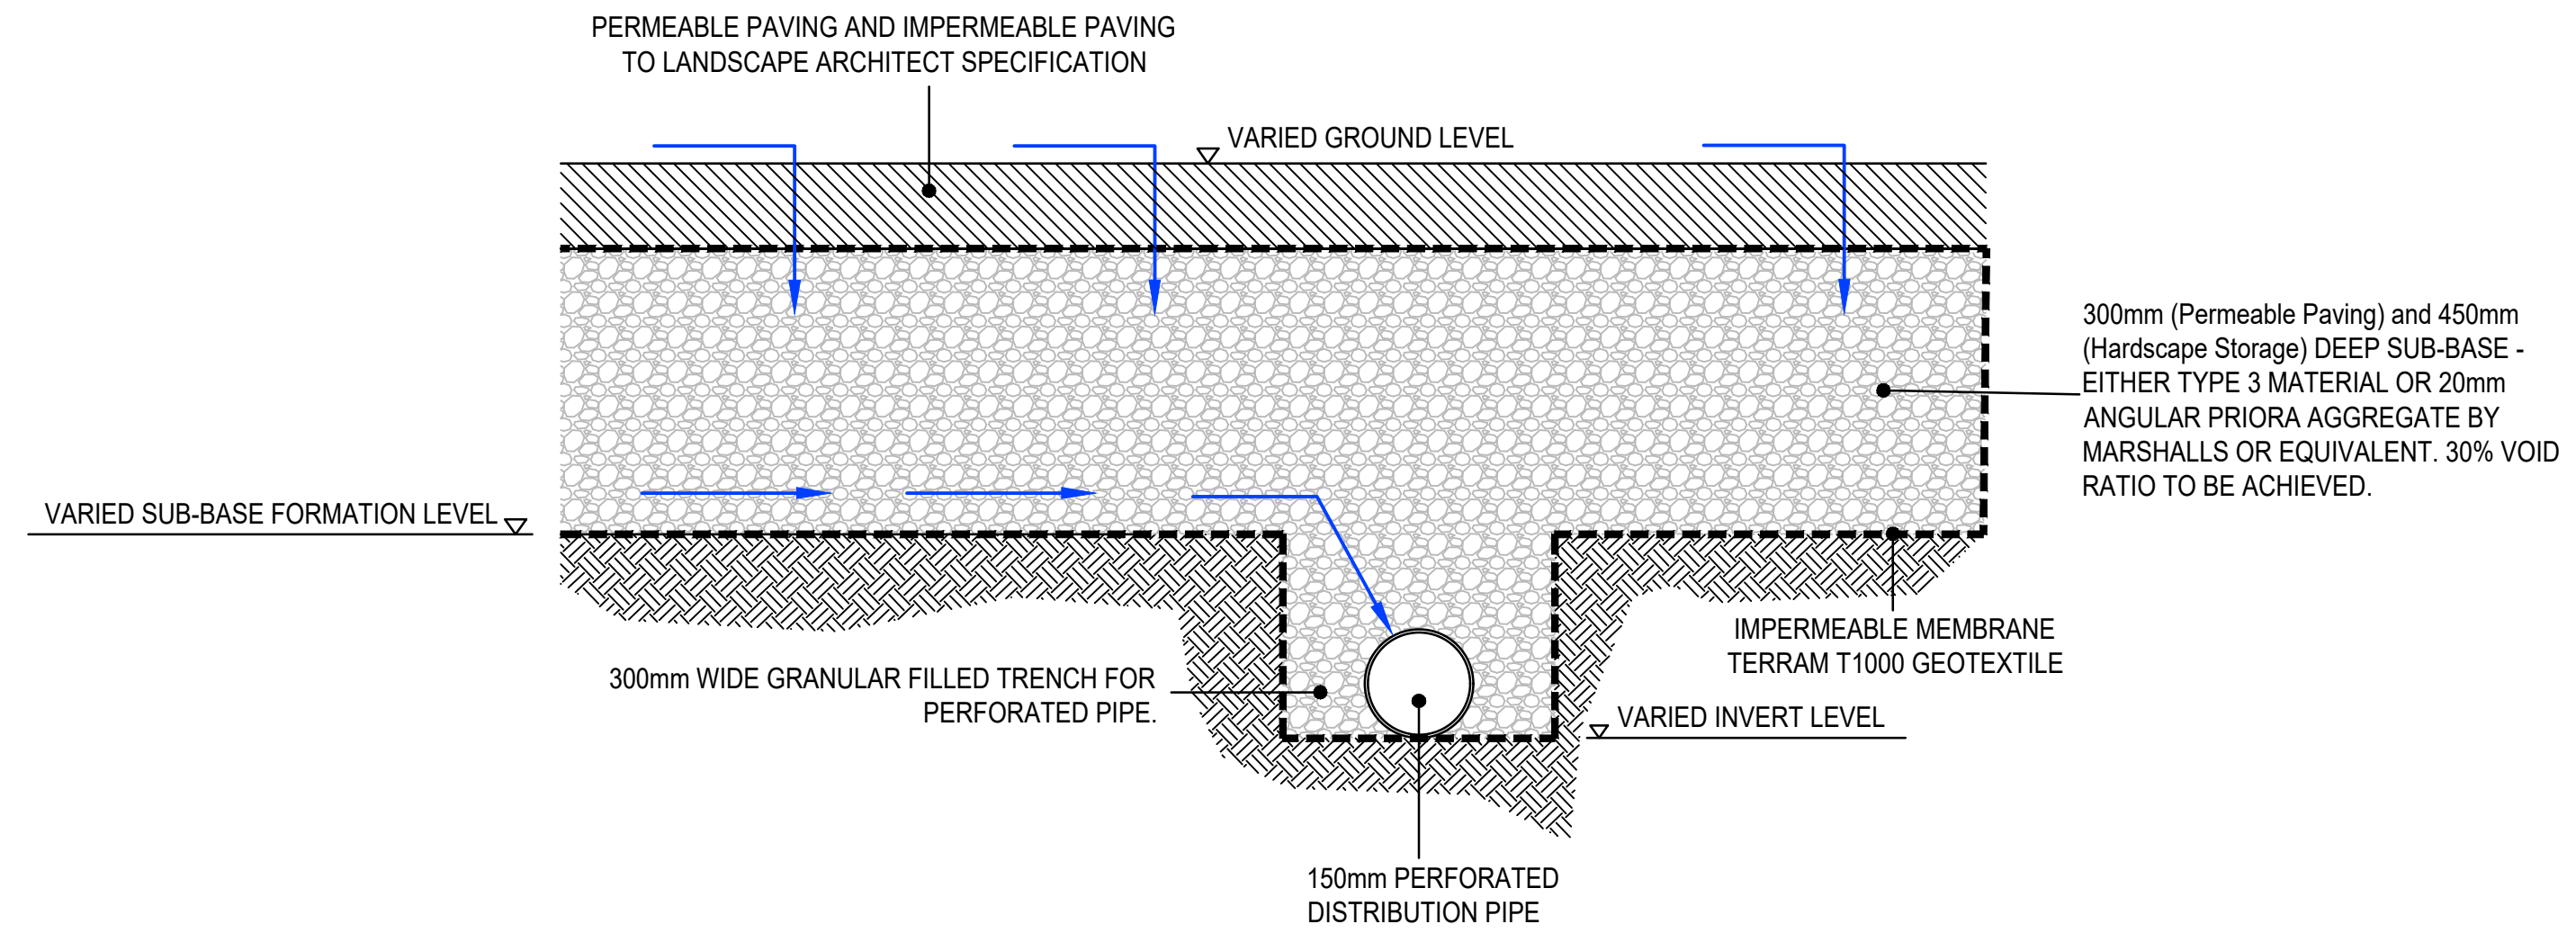


PERMEABLE PAVING AND HARDSCAPE STORAGE DETAIL

Advanced Silt Trap

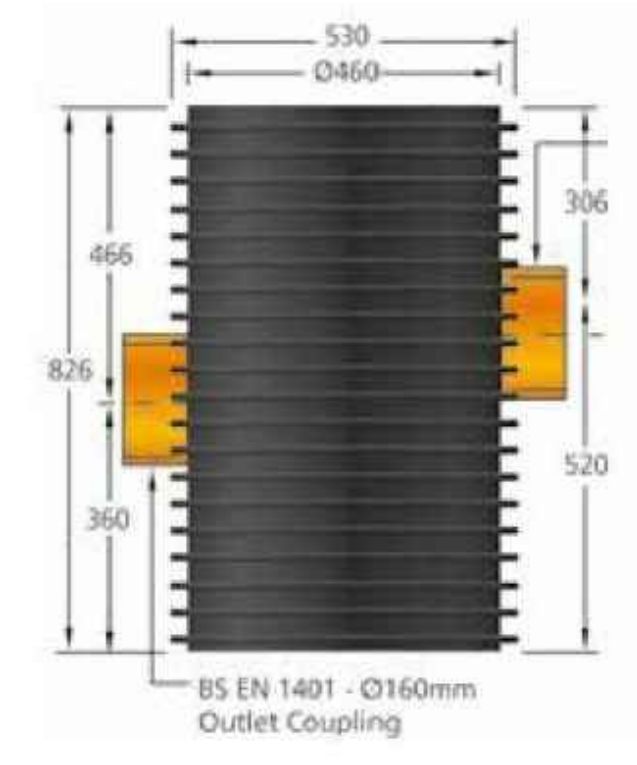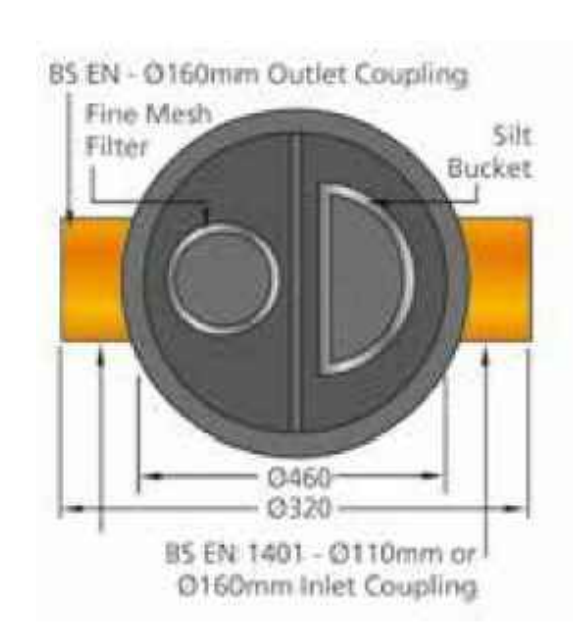

SILT TRAP CHAMBER DETAIL

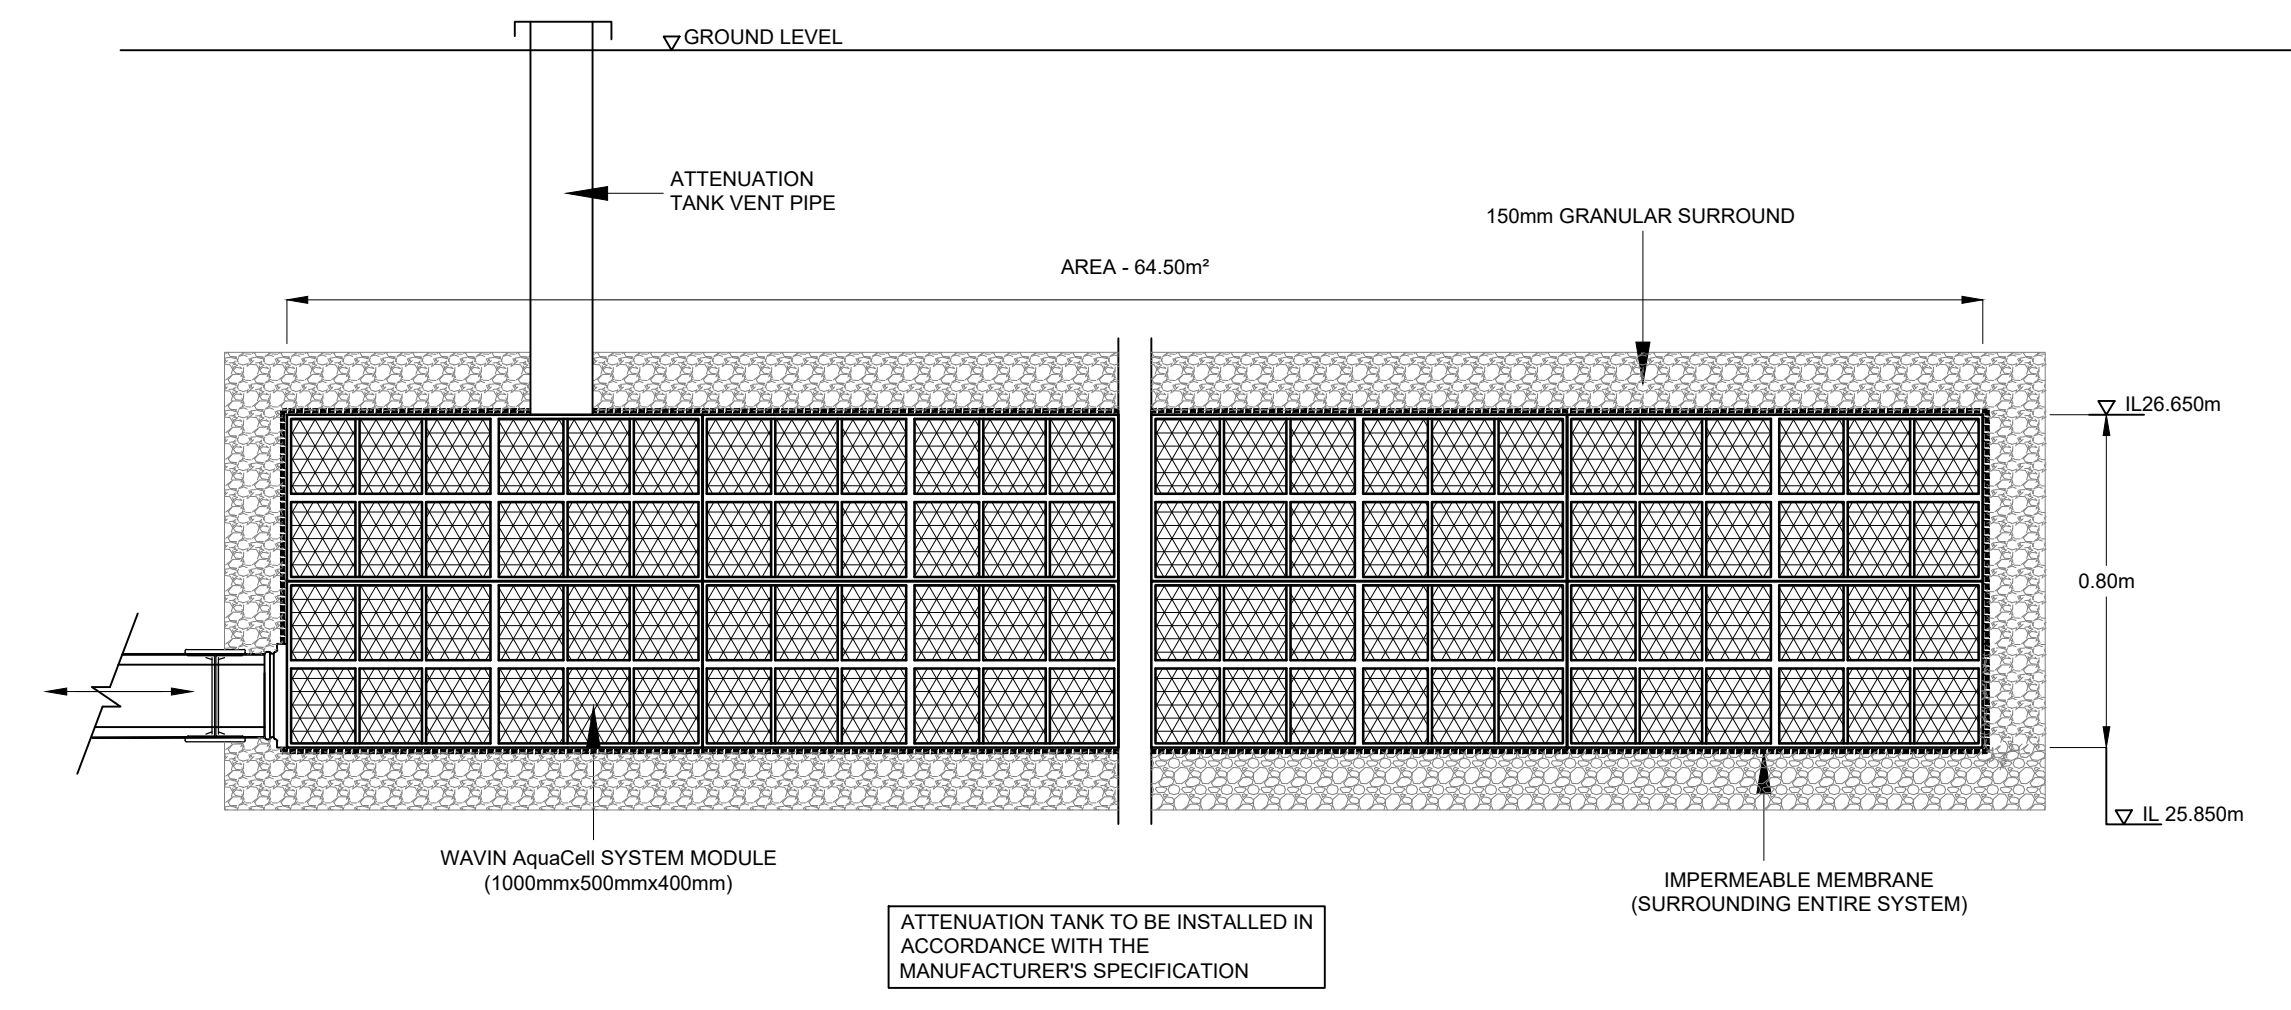

ATTENUATION TANK DETAIL

PRELIMINARY - FOR APPROVAL

PROPOSED DEVELOPMENT SLATE WHARF CASTLEFIELD FOR PRESTBURY ESTATES LTD		
Scale:	N.T.S	Drawing No.:
Drawn by:	MDS	c 13955/32-P2
Date:	Aug '21	
BELOW GROUND DRAINAGE DETAILS SHEET 2		
NORTHERN STRUCTURAL SERVICES		
1, Prestbury Road Macclesfield Cheshire SK10 1AU Tel: 01625 425243 Fax: 01625 429714 www.northernstructuralservices.co.uk		