


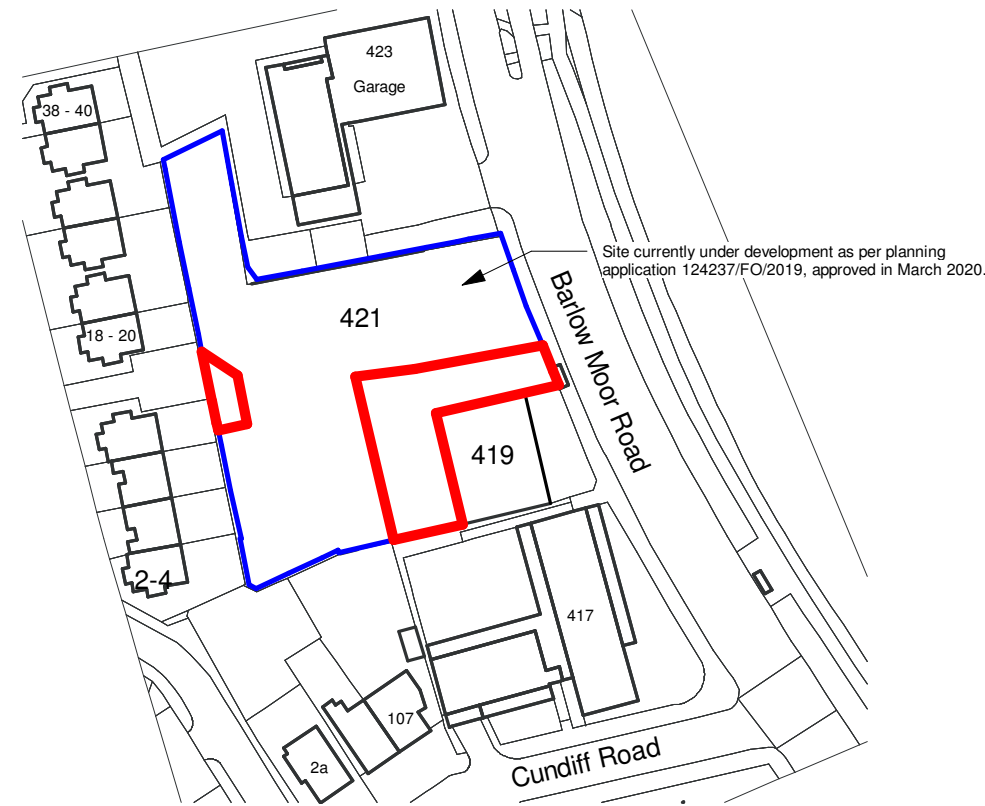

All dimensions shall be verified by the Contractor(s) on site prior to work commencing and relevant orders being placed. Do not scale from this drawing and only work to written dimensions. Any discrepancies to be brought to the attention of the Contract Administrator for instructions prior to proceeding.

- Application Boundary
- Ownership Boundary




REV.	DATE	COMMENT
------	------	---------

- | | | |
|----------------------------------|--|---|
| <input type="checkbox"/> CONCEPT | <input checked="" type="checkbox"/> PLANNING | <input type="checkbox"/> BUILDING CONTROL |
| <input type="checkbox"/> COMMENT | <input type="checkbox"/> TENDER | <input type="checkbox"/> CONSTRUCTION |

UNIT 4
BOTANIC ESTATE
198 EDGE LANE
LIVERPOOL
L7 9PL

T: 0151 228 4666
F: 0151 228 8666
E: admin@dvarchitects.co.uk
CLIENT:
-

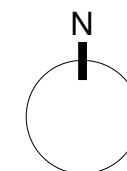

DRAWING SCALE 1:1250

PROJECT:
421 BARLOW MOOR ROAD, M21 8ER

DRAWING:
Bin and Cycle Store Amendment
Site Location Plan

PROJECT N°:	DRAWING N°:	REV:	SCALE:	DRAWN:
1479	PL 0019		1 : 1250	AF
			SHEET:	CHECKED:
			A3	BH
			DATE:	DATE:
			10.08.2021	