

Do not scale from this drawing. All information should be checked by the contractor on site before commencing work. Any discrepancies should be reported to the architect immediately. All rights are reserved and are not transferable. Unauthorised reproductions of this drawing are not permitted.

## GENERAL NOTES

- (1) THE CONTRACTOR IS TO CHECK AND VERIFY ALL BUILDING AND SITE DIMENSIONS, LEVELS AND SEWER INVERT LEVELS AT CONNECTION POINTS BEFORE WORK COMMENCES.
- (2) THE CONTRACTOR IS TO COMPLY IN ALL RESPECTS WITH THE CURRENT BUILDING REGULATIONS WHETHER OR NOT SPECIFIC BUILDING REGULATIONS HAVE BEEN ADVISED.
- (3) BEFORE WORK COMMENCES ENSURE ALL PLANNING CONDITIONS AND BUILDING REGULATION CONDITIONS HAVE BEEN RESOLVED TO THE SATISFACTION OF THE LOCAL AUTHORITY.
- (4) ALL WORKS TO COMPLY WITH THE WORKMANSHIP CLAUSES IN BS8000 SERIES AND TO BE IN FULL COMPLIANCE WITH THE BUILDING REGULATIONS.
- (5) CONTRACTOR IS TO NOTIFY BUILDING CONTROL AT THE APPROPRIATE STAGES IN CONSTRUCTION – NECESSARY FOR THEM TO DETERMINE THE WORKS SATISFY COMPLIANCE. UNDERSTAND THE PLANS AND ADVISE APPROPRIATE STRUCTURAL DETAILS BEFORE ANY WORK COMMENCES ON SITE.
- (7) THE PLANS RELATING TO THE PROPOSED PROJECT TO BE READ IN CONJUNCTION WITH ALL APPROPRIATE STRUCTURAL ENGINEERS DETAILS.
- (8) DO NOT SCALE FROM PLANS. USE FIGURED AND ON SITE DIMENSIONS ONLY. IF QUERIES ARISE ON SITE CONTACT THE SITE AGENT.
- (9) THE CONTRACTOR IS TO CHECK ALL DIMENSIONS ON SITE PRIOR TO COMMENCEMENT OF WORK ON SITE AND ANY DISCREPANCIES BE BROUGHT TO THE ATTENTION OF THE SITE AGENT.
- (10) ALL SITE WORK TO BE CARRIED OUT TO THE BUILDING REGULATIONS 2010. ITS REVISIONS, CURRENT BRITISH STANDARDS AND CODES OF PRACTICE.
- (11) ALL STATUTORY SITE INSPECTIONS ARE TO BE SEEN AND APPROVED BY L.A.B.C.O. PRIOR TO ANY COVERING UP OF WORK.
- (12) NO WORK IS TO BE CARRIED OUT FROM THIS PLAN UNTIL IT HAS BEEN STAMPED APPROVED BY COUNCIL BUILDING CONTROL AND PLANNING DEPARTMENTS AND SUBJECT TO ANY CONDITIONS IMPOSED ON THE SITE.
- (14) ALL CONCRETE WORK TO BE CARRIED OUT TO BS5328:1:1981 AND BS1282:1985.
- (10) ALL BRICKWORK TO BE CARRIED OUT TO BS5328:1:1985.
- (15) ALL TIMBER TO BE TREATED WITH A SUITABLE PRESERVATIVE TO BS1262:1975.
- (16) ALL WORK REGARDING THIS PROJECT IS SUBJECT TO THE BOO'S APPROVAL AND SATISFACTION.
- (17) ALL STRUCTURAL WORK MUST BE INSPECTED AT THE RELEVANT STAGES BY THE STRUCTURAL ENGINEER AND/OR THE BUILDING CONTROL OFFICER, AND COMPLY WITH THEIR REQUIREMENTS.
- (18) ALL ELECTRICAL WORK IS TO COMPLY WITH ALL THE RELEVANT REGULATIONS AND PARTS OF THE ELECTRICAL CERTIFICATE TO BE PROVIDED ON COMPLETION OF WORK.
- (19) SITE TO BE LEFT CLEAN BY CONTRACTOR AFTER COMPLETION OF PROJECT.

- CODE 4 LEAD FLASHINGS (MIN UPSTAND 150mm & MIN 150mm SPREAD ON TILE) AND CAVITY TRAYS ARE TO BE USED WHERE INDICATED.
- DOUBLE GLAZING TO BE PROVIDED TO ALL WINDOWS TO NEW STRUCTURE. THEREFORE U-VALUE OF WALLS TO BE 0.28w/m<sup>2</sup> K AND U-VALUE OF WINDOWS TO BE 1.8w/m<sup>2</sup> K, & EXTERNAL DOOR 1.8w/m<sup>2</sup> K (I.E. CONSTRUCTED AS INDICATED) SAFETY GLAZING TO CRITICAL LOCATIONS.
- INSULATED CAVITY FLOORS TO BE PROVIDED BY EMPLOYED TIMBER TYPE VENTILATIONS TO BE MAINTAINED BY DUCTING FROM EXISTING VENTS WITH 100mm EARTHENWARE PIPES Laid IN HARDCORE TO NEW EXTERNAL VENTS, GIVING A MIN VENTILATION AREA EQUIVALENT TO 3000sqmm PER METER RUN – THE NEW CAVITIES SHOULD BE CONTINUOUS WITH THOSE OF THE EXISTING PROPERTY.
- INSULATED CAVITY CLOSERS TO BE PROVIDED AT ALL WINDOWS & DOOR OPENINGS.

## NEW GROUND FLOOR

ALL VEGETABLE SOIL AND DELETERIOUS MATTER STRIPPED OFF SITE AND RELOCATED TO AN APPROPRIATE LOCATION. HARDCORE AND COMPACT LAY 1200 GAUGE DPM AND FULLY LAP WITH DPC. ANY JOINTS IN DPM TO BE LAPPED MIN 300mm. PROVIDE 100mm KINGSPAN/TRATHENM/CELOTEX INSULATION AS SHOWN ON SECTION. LAY MIN. 100mm CONCRETE (1:2:4:20mm AGGREGATE) SLAB FINISH SURFACE OF WITH 65mm SAND/CEMENT SCREED OR 25mm ASPHALT. EXISTING WOOD FLOOR VENTILATION: FOR VENTILATION OF EXISTING WOOD FLOOR LAY 100MM DIA PVC PIPE IN NEW GROUND FLOOR.

**PROJECT**  
69, Wilbraham Road,  
Fallowfield

**CLIENT**

**DRAWING TITLE**

**Proposed Elevation**

**JOB No**


**DRAWING No**  
NA-B02

**SCALE** DATE REVISION


1:50@A2 Aug. 2021

t: 0782 895 3405


e: [miamat@hotmail.co.uk](mailto:miamat@hotmail.co.uk)

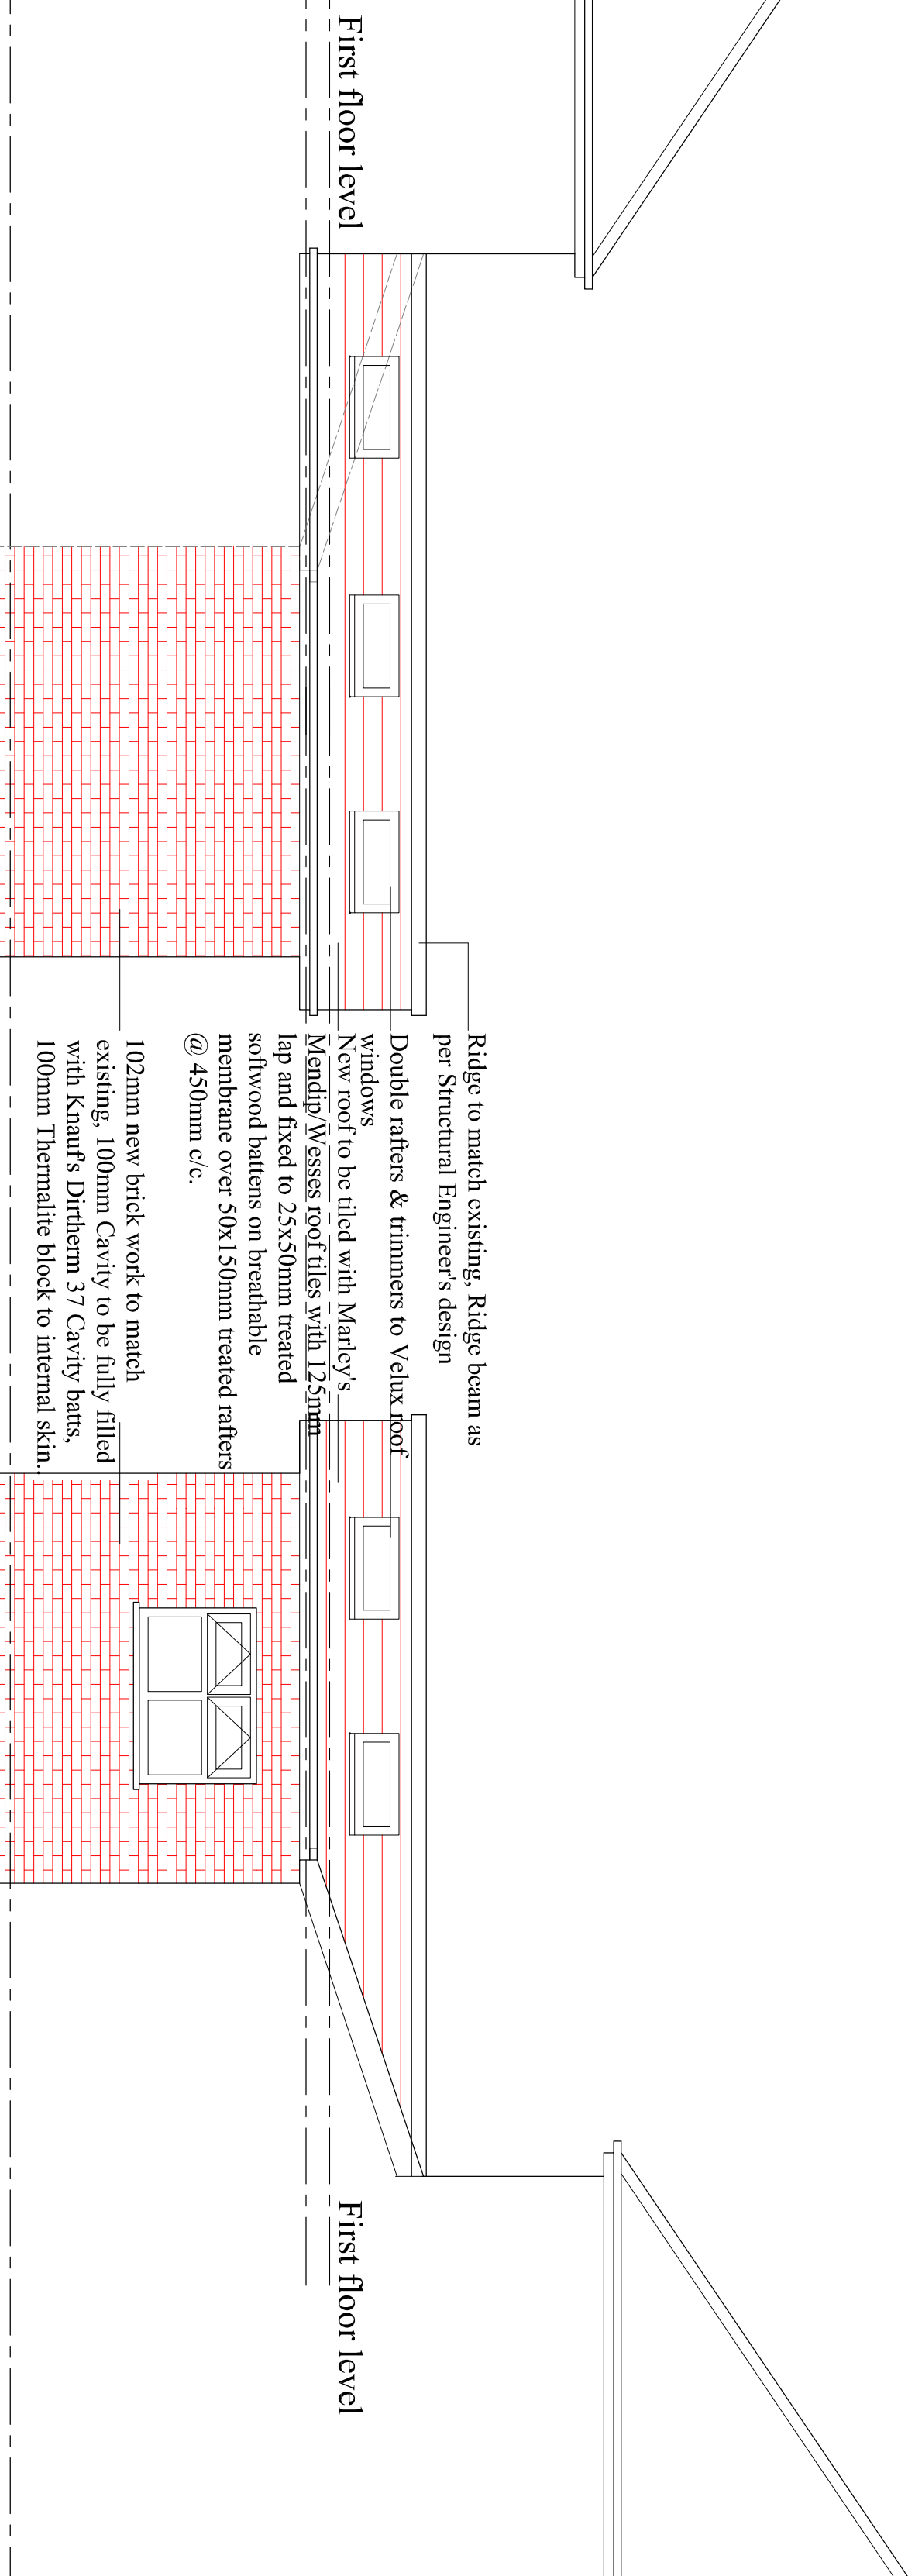


## PROPOSED SIDE ELEVATION

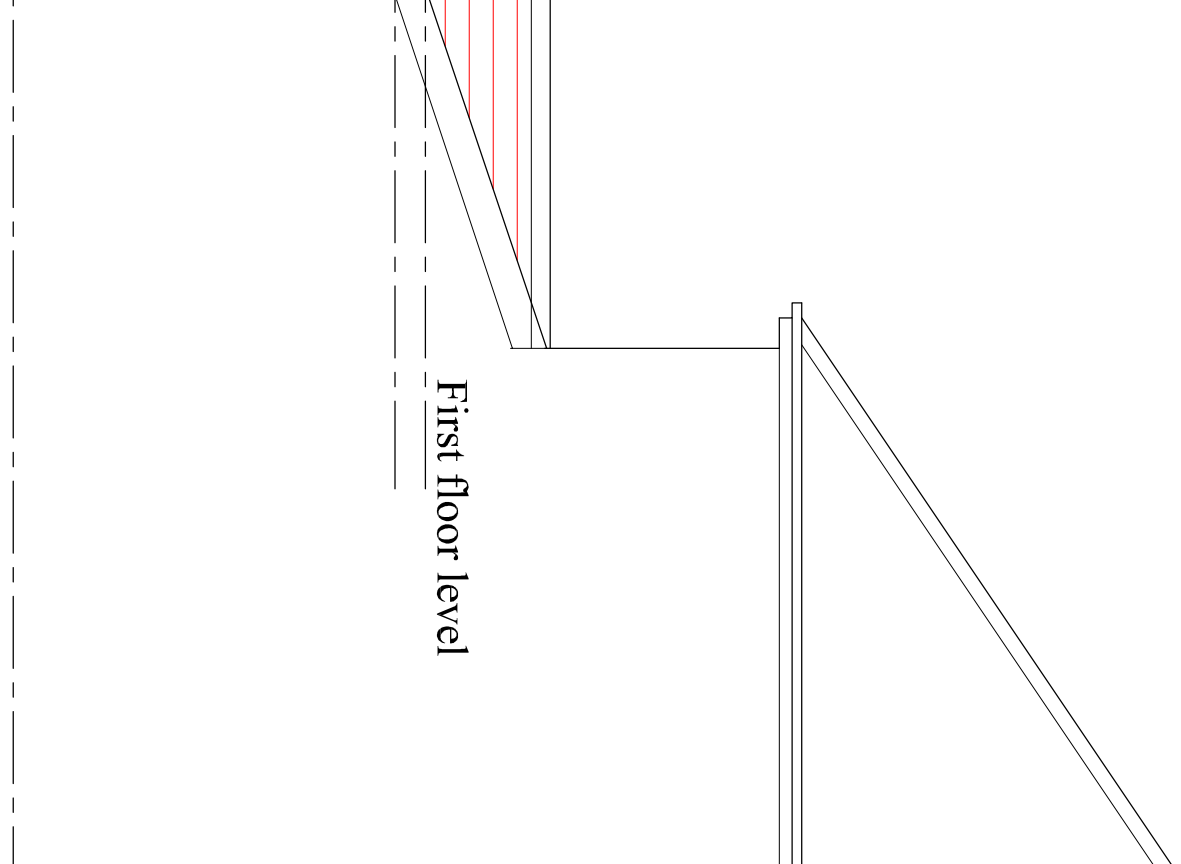

## PROPOSED SIDE ELEVATION

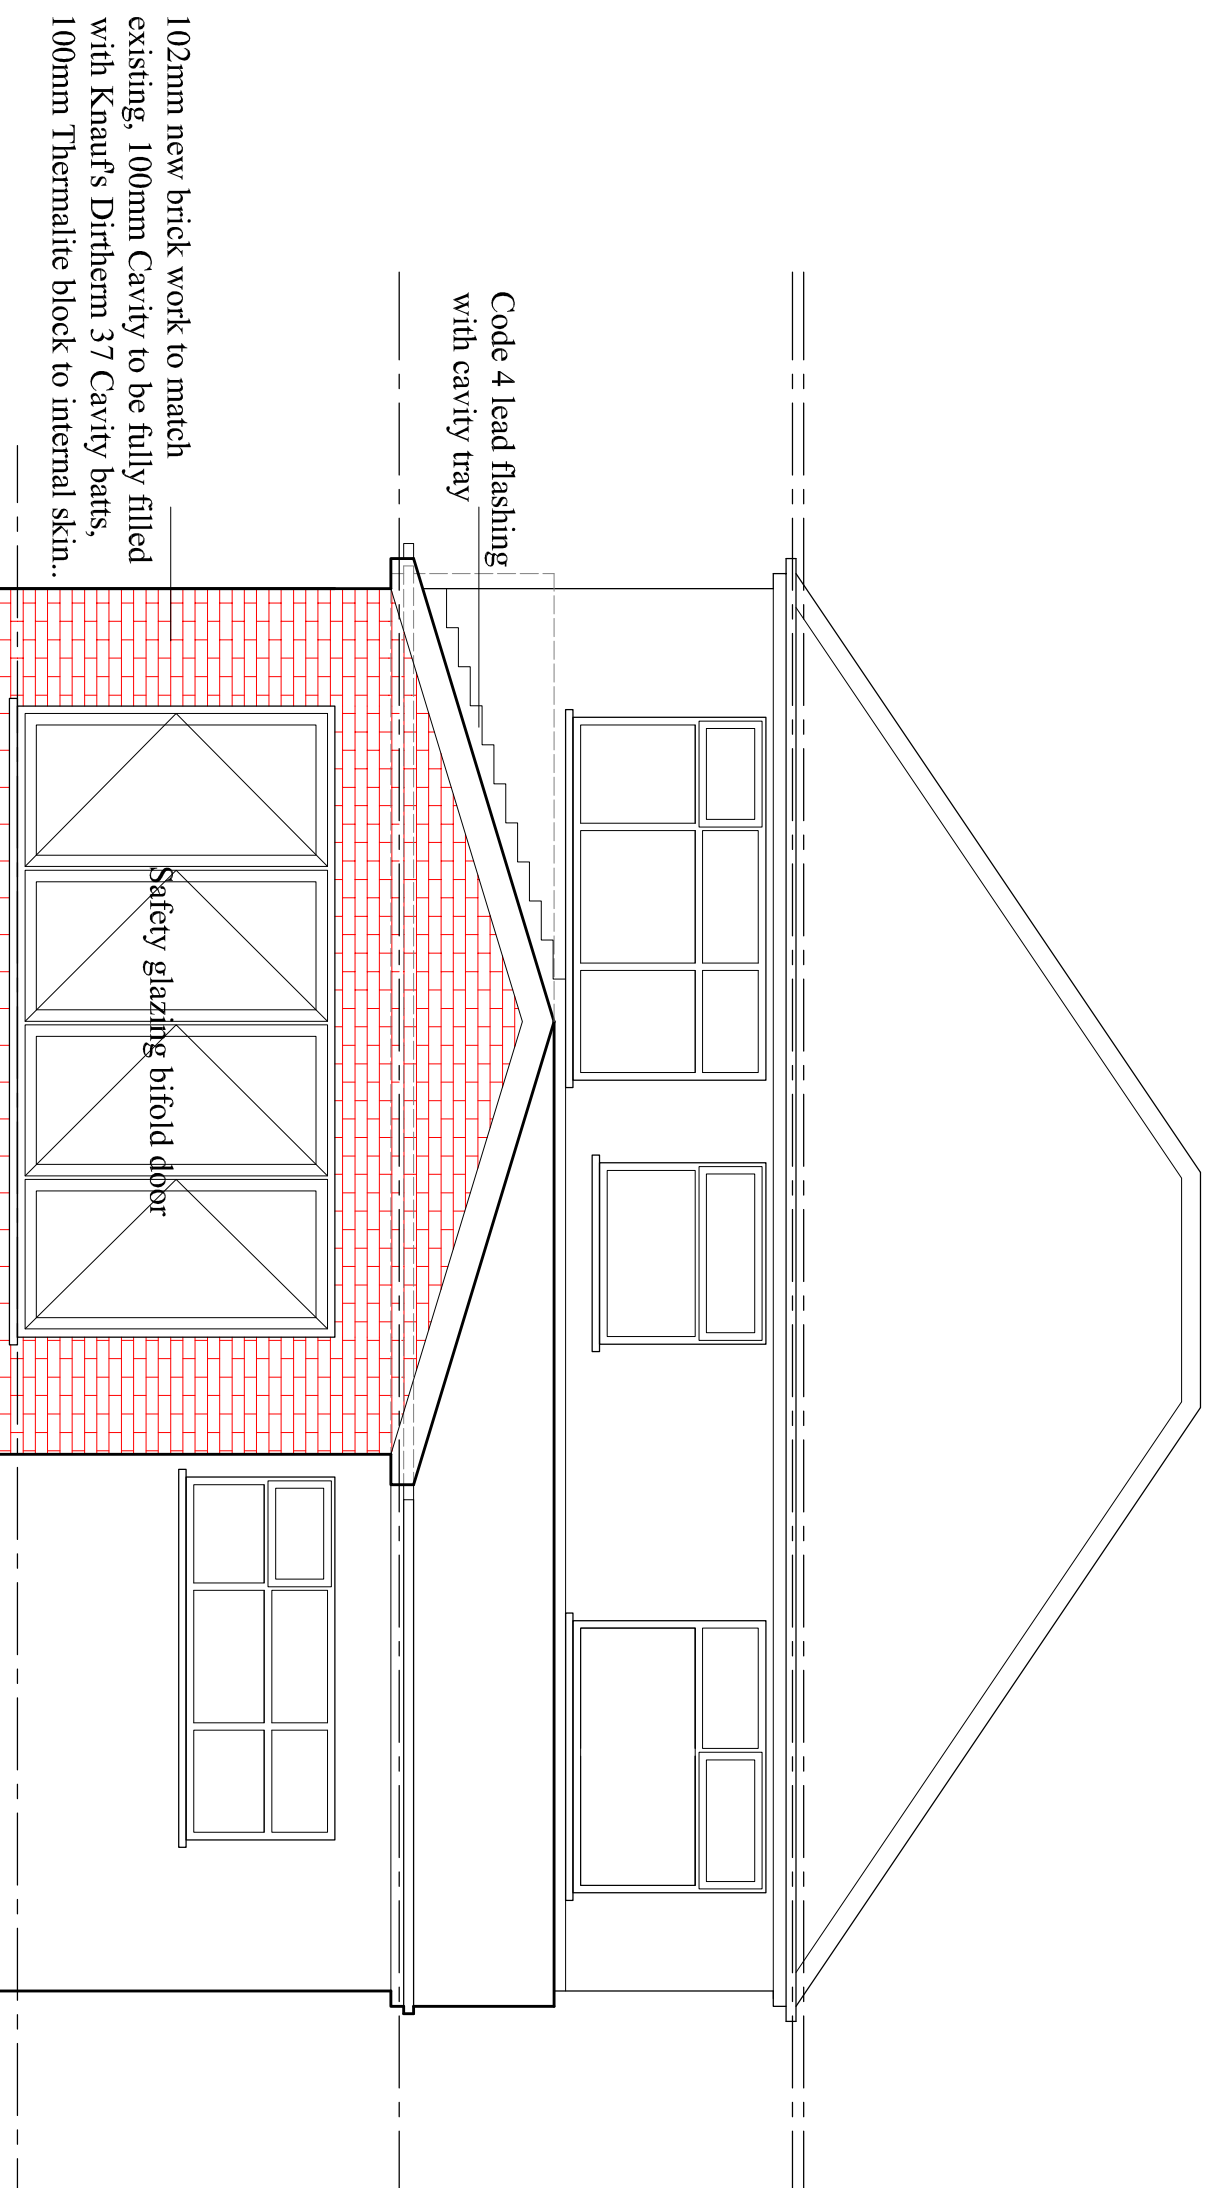

## PROPOSED SIDE ELEVATION

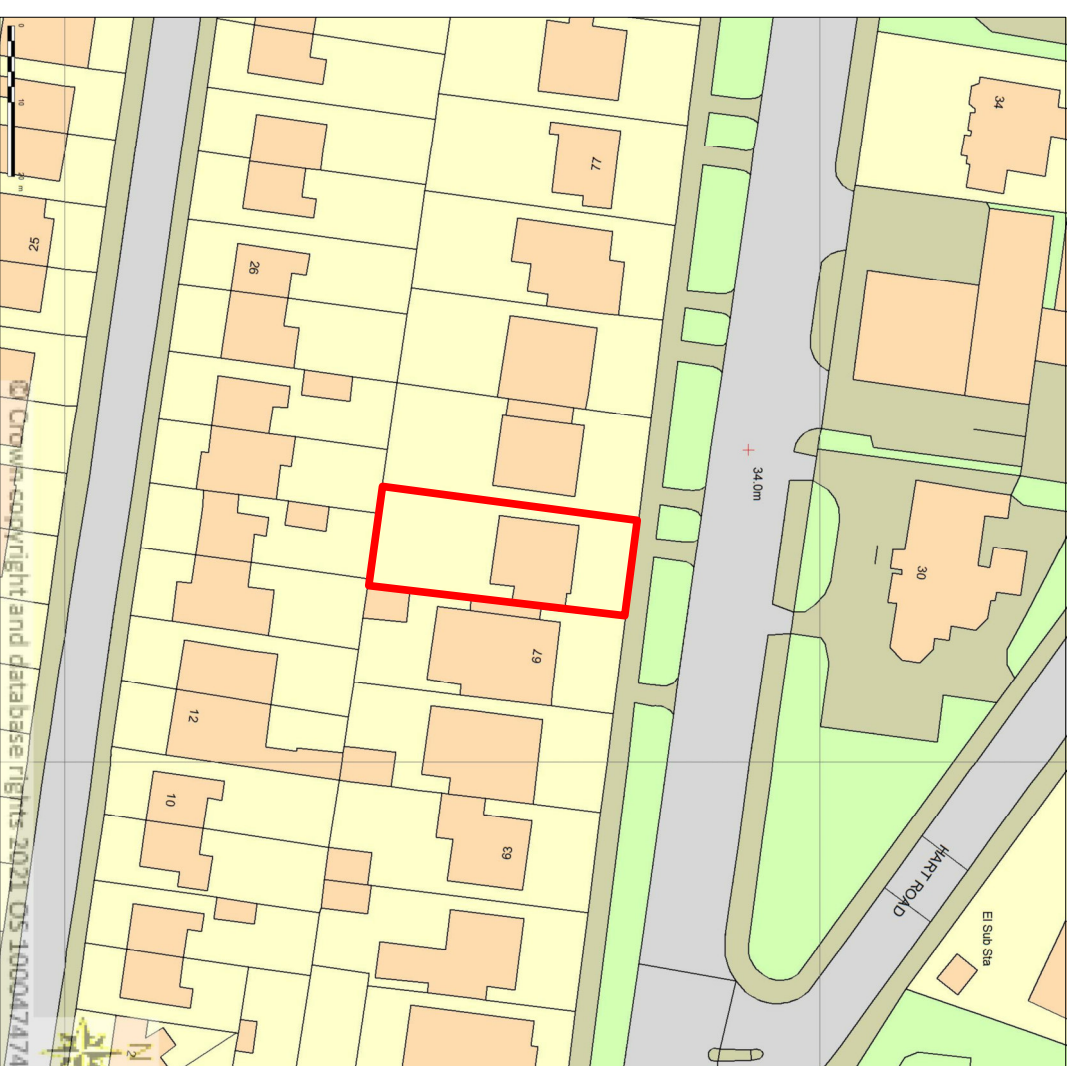

LOCATION PLAN 1:1000